


# MESSIER STREET

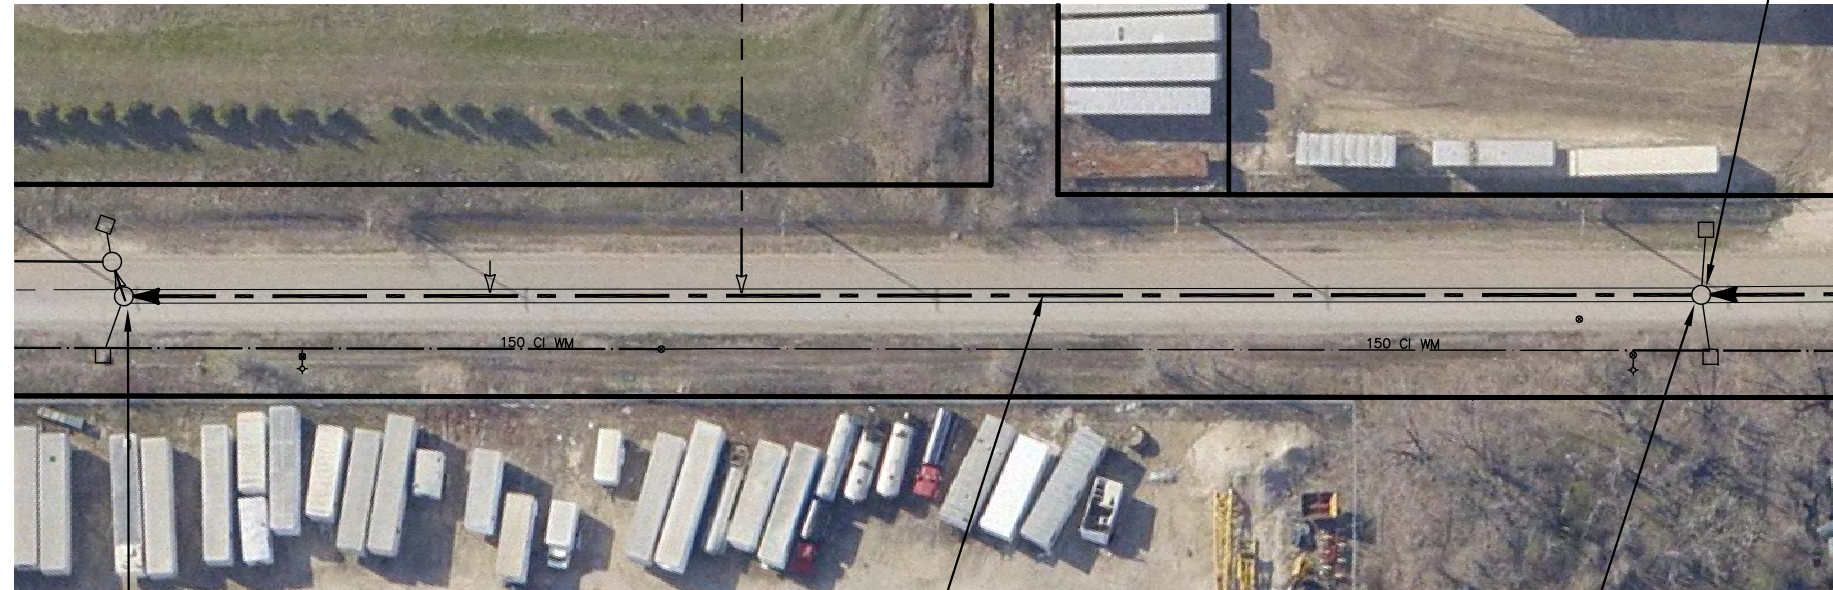

REPAIR MH  
(TO BE DONE BY OTHERS)



S-MH70022277  
RIM 231.76  
INV S 224.47  
INV W 224.47

157.90 OF 900X1350 CONC CS  
TO BE LINED S-MA50010475  
(PARTIALLY DETERIORATED)

S-MH50008494  
RIM 231.90  
INV E 225.07  
INV W 225.07

FOR CONTINUATION  
SEE DWG 10353

SEWER JUNCTION INFORMATION FROM SEWER VIDEO INSPECTION		
SEWER ID S-MA50010475		
DISTANCE FROM MH ID S-MH50008494		
DISTANCE	DIAMETER	CLOCK
44.3	150	11
75.4	150	12
95.6	250	12
120.4	250	12


### WARNING

IF POWER EQUIPMENT OR EXPLOSIVES ARE TO BE USED FOR EXCAVATION ON THIS PROJECT THE CONTRACTOR MUST:

- 1) NOTIFY THE GAS COMPANY OF THE PROPOSED LOCATION OF EXCAVATION.
- 2) TAKE PRECAUTION TO AVOID DAMAGE TO GAS COMPANY INSTALLATIONS.

SEE PROVINCIAL REGULATION 210/72 FOR DETAILS

**METRIC**  
WHOLE NUMBERS INDICATE MILLIMETRES  
DECIMALIZED NUMBERS INDICATE METRES

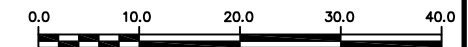

LOCATION APPROVED UNDERGROUND STRUCTURES  SUPV. U/G STRUCTURES COMMITTEE _____ DATE _____  NOTE: LOCATION OF UNDERGROUND STRUCTURES AS SHOWN ARE BASED ON THE BEST INFORMATION AVAILABLE BUT NO GUARANTEE IS GIVEN THAT ALL EXISTING UTILITIES ARE SHOWN OR THAT THE GIVEN LOCATIONS ARE EXACT. CONFIRMATION OF EXISTENCE AND EXACT LOCATION OF ALL SERVICES MUST BE OBTAINED FROM THE INDIVIDUAL UTILITIES BEFORE PROCEEDING WITH CONSTRUCTION.	B.M. ELEV. COSTRUCTION COMPLETION DATE: YYYY MM DD	ENGINEER'S SEAL  <b>ORIGINAL SIGNED BY S.R.J. COURNOYER AUG. 15, 2012</b>		<b>THE CITY OF WINNIPEG</b> WATER AND WASTE DEPARTMENT ENGINEERING DIVISION  2012 SEWER RENEWALS BY CIPP LINING <b>MESSIER STREET</b> 3RD MH E OF ARCHIBALD STREET TO 4TH MH E OF ARCHIBALD STREET	SHEET <b>22</b> OF <b>36</b> CITY DRAWING NUMBER  <b>10352</b>	
	<table border="1"> <thead> <tr> <th>NO.</th> <th>REVISIONS</th> <th>DATE</th> <th>BY</th> </tr> </thead> <tbody> <tr><td> </td><td> </td><td> </td><td> </td></tr> <tr><td> </td><td> </td><td> </td><td> </td></tr> <tr><td> </td><td> </td><td> </td><td> </td></tr> <tr><td> </td><td> </td><td> </td><td> </td></tr> </tbody> </table>	NO.	REVISIONS		DATE	BY																	<table border="1"> <tr> <td>DESIGNED BY</td> <td>SC</td> <td>CHECKED BY</td> <td>SC</td> </tr> <tr> <td>DRAWN BY</td> <td>RS</td> <td>APPROVED BY</td> <td>KZ</td> </tr> <tr> <td>SCALE:</td> <td rowspan="2">1:750</td> <td>RELEASED FOR CONSTRUCTION</td> <td> </td> </tr> <tr> <td>HORIZONTAL</td> <td> </td> <td> </td> </tr> <tr> <td>VERTICAL</td> <td> </td> <td> </td> <td> </td> </tr> <tr> <td>DATE</td> <td>2012 08 20</td> <td>DATE</td> <td> </td> </tr> </table>	DESIGNED BY	SC	CHECKED BY	SC	DRAWN BY	RS	APPROVED BY	KZ	SCALE:	1:750	RELEASED FOR CONSTRUCTION		HORIZONTAL			VERTICAL				DATE	2012 08 20	DATE
NO.	REVISIONS	DATE	BY	
DESIGNED BY	SC	CHECKED BY	SC	
DRAWN BY	RS	APPROVED BY	KZ	
SCALE:	1:750	RELEASED FOR CONSTRUCTION	
HORIZONTAL	
VERTICAL	
DATE	2012 08 20	DATE	

PLOT DATE: 2012 08 20

BID OPPORTUNITY: ??-????  
CONTRACT NUMBER: ??

FILE PATH: R:\DRAWINGS\SEWER\2012\_RENEWALS\CIPP, TPR, and EPR\CONTRACT 11\CIPP LINING\MESSIER.dwg