


AVON GATE - LINDENWOOD DR W TO VICTOR LEWIS DR



BAIRDMORE BLVD N LEG - PEMBINA HWY TO MARRINGTON RD

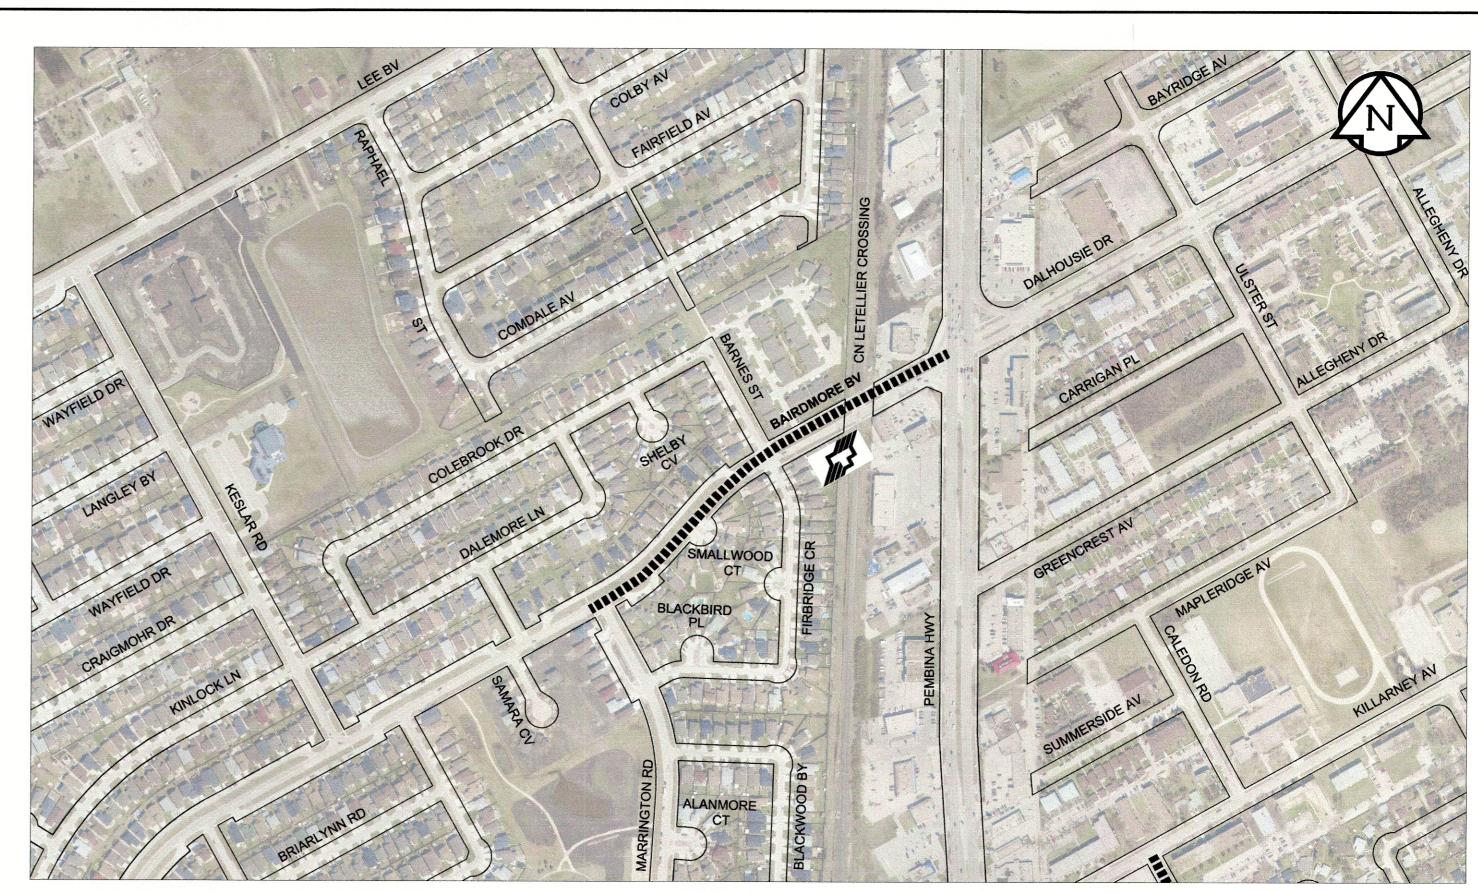

BAYLOR AVE - KILLARNEY AVE TO MAGDALENE BAY N LEG



BELVIDERE ST - PORTAGE AVE TO BRUCE AVE

BID OPPORTUNITY No. 649-2012

LEGEND

LIMIT OF CONSTRUCTION **BUS ROUTE**

SCALE: 1:4,000 Certificate of Authorization
MORRISON HERSHFIELD
No. 1736 Date: August 9,2012

UNDERGROUND STRUCTURES
SUPR. U/G STRUCTURES DATE COMMITTEE
NOTE: LOCATION OF UNDERGROUND STRUCTURES AS SHOWN ARE BASED ON THE BEST INFORMATION AVAILABLE. BUT NO GUARANTEE IS GIVEN THAT ALL EXISTING UTILITIES ARE SHOWN OR THAT THE GIVEN LOCATIONS ARE EXACT. CONFIRMATION OF EXISTENCE AND EXACT LOCATION OF ALL SERVICES MUST BE OBTAINED FROM THE INDIVIDUAL UTILITIES BEFORE PROCEEDING WITH CONSTRUCTION.

LOCATION APPROVED UNDERGROUND STRUCTURES		GBM No. 82-017 / 232.733m				
SUPR. U/G STRUCTURES DATE COMMITTEE					Мо	RRISO
NOTE: LOCATION OF UNDERGROUND STRUCTURES AS SHOWN ARE BASED ON THE BEST					DESIGNED BY	JGK
INFORMATION AVAILABLE. BUT NO GUARANTEE IS GIVEN THAT ALL EXISTING UTILITIES ARE SHOWN OR THAT THE GIVEN					DRAWN BY	DML
LOCATIONS ARE EXACT. CONFIRMATION OF EXISTENCE AND EXACT LOCATION OF ALL SERVICES MUST BE OBTAINED FROM THE	0	ISSUED FOR CONSTRUCTION	12/08/09	RPB	HOR. SCALE VERT. SCALE	1:4000 N/A
INDIVIDUAL UTILITIES BEFORE PROCEEDING WITH CONSTRUCTION.	No.	REVISIONS	YY/MM/DD	BY	DATE	12/08/09

	Мо	LD			
	DESIGNED BY	JGK	CHECKED BY	RPB	
	DRAWN BY	DML	APPROVED BY	BWB	
RPB	HOR. SCALE VERT. SCALE	1:4000 N/A	RELEASED FOR CONSTRUCTION		L
BY	DATE	12/08/09	DATE		

W12402100-T-002_RX.dwg

THE CITY OF WINNIPEG PUBLIC WORKS DEPARTMENT ENGINEERING DIVISION

2012 THIN BITUMINOUS OVERLAY (TBO) PROGRAM AND FLOOD DAMAGE **RESTORATION WORKS**

BELVIDERE ST

AVON GATE, BAIRDMORE BLVD, BAYLOR AVE &