




A1 SIZE 594mm x 841mm  
 FILE NAME: W12402100-T-004\_RX.dwg Saved By: ddozspod  
 PLOT: 8/9/2012 10:30:05 AM

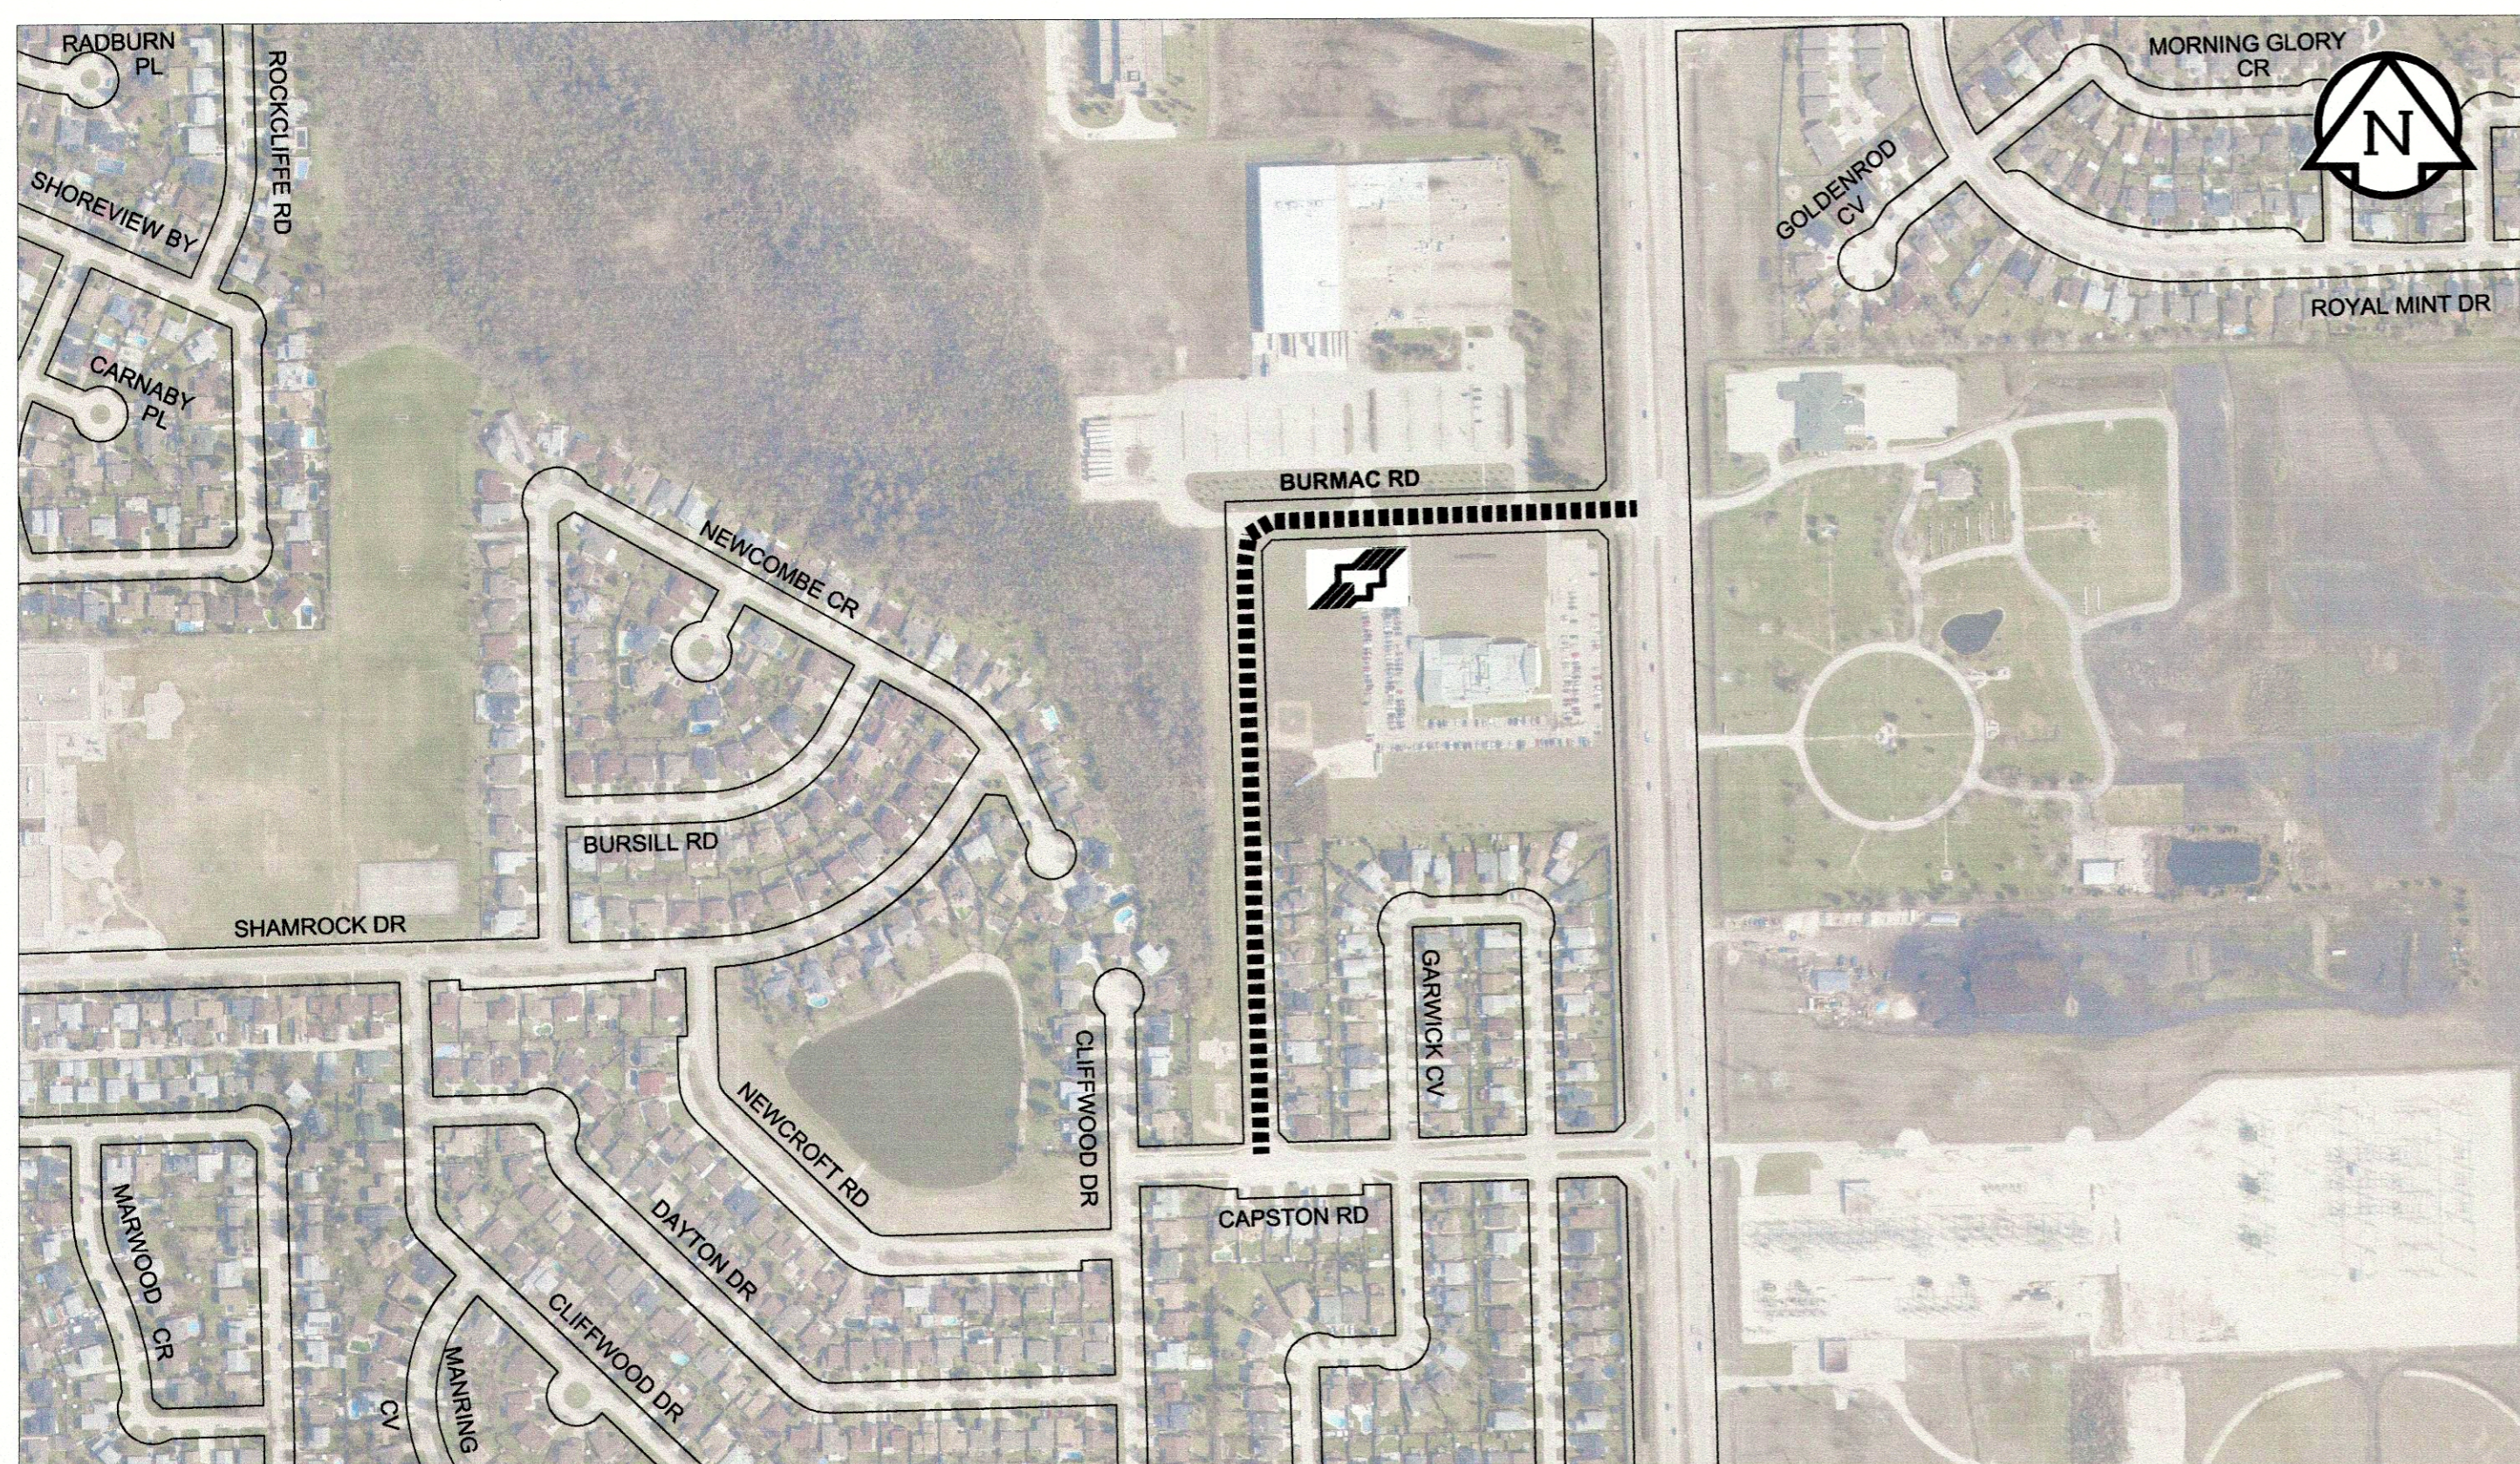


**BURMAC RD - CAPSTON RD TO LAGIMODIERE BLVD**

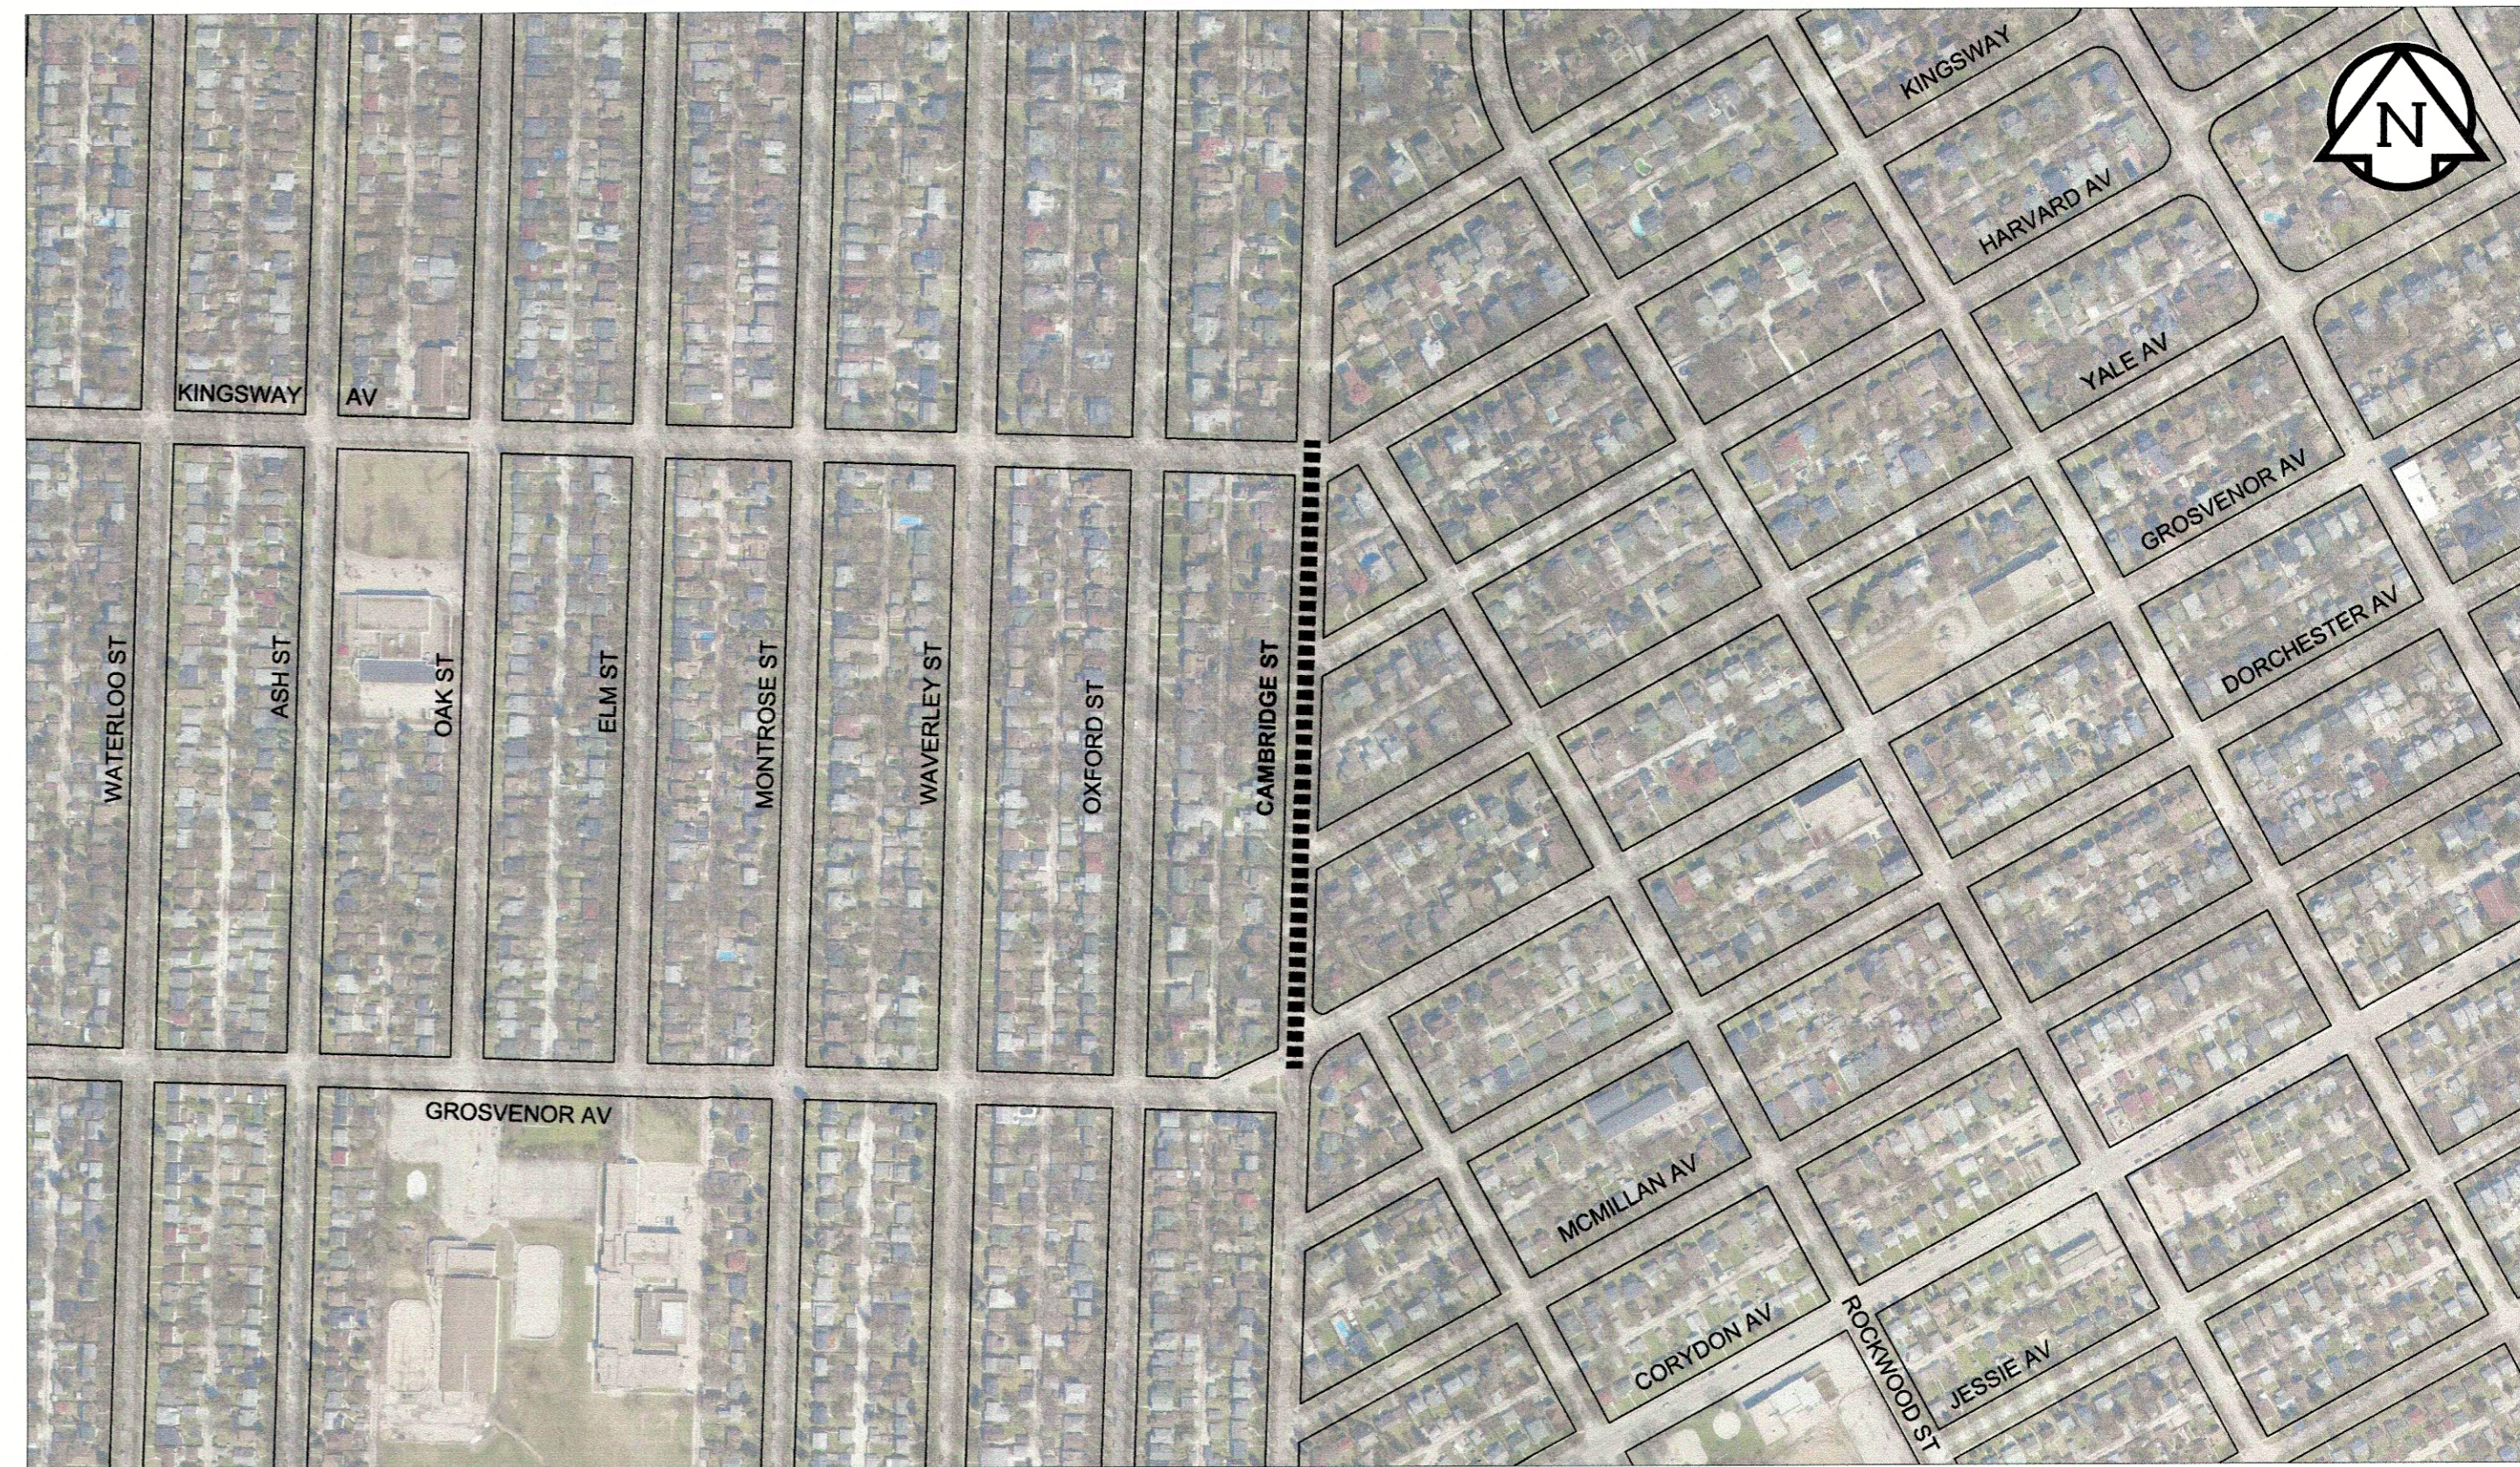

**CAMBRIDGE ST - KINGSWAY AVE TO GROSVENOR AVE**

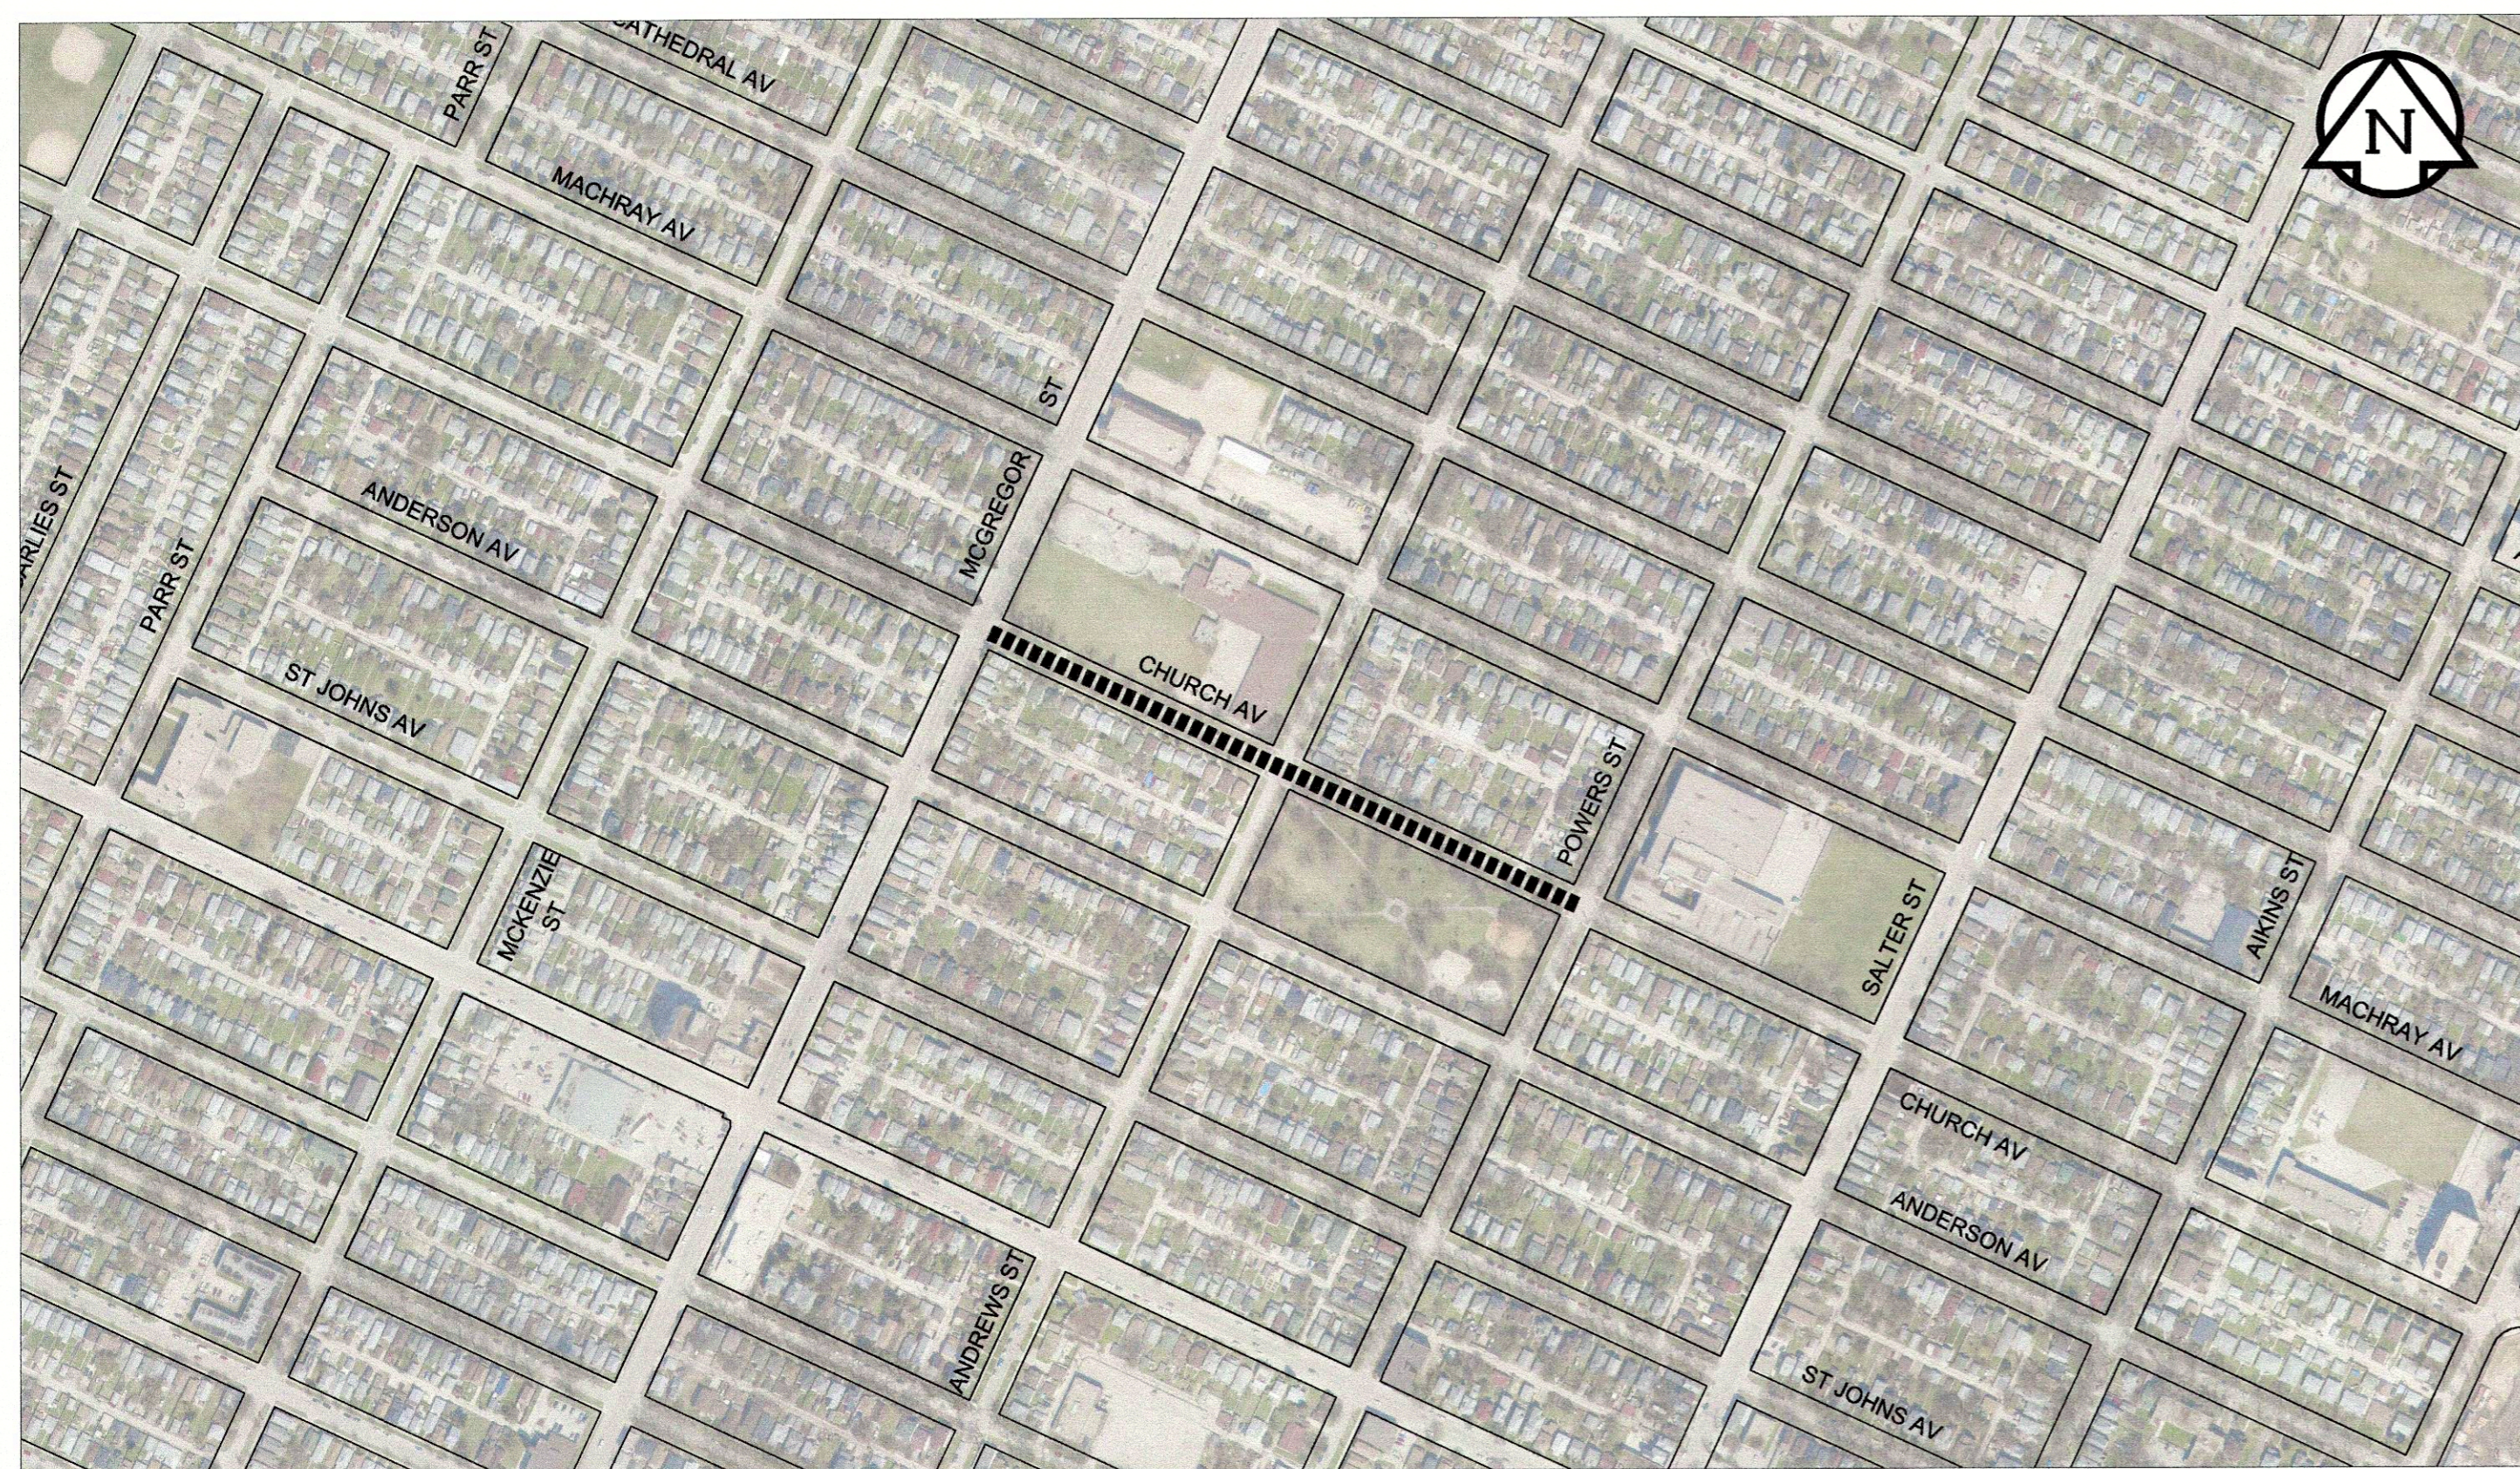

**CHURCH AVE - POWERS ST TO MC GREGOR ST**

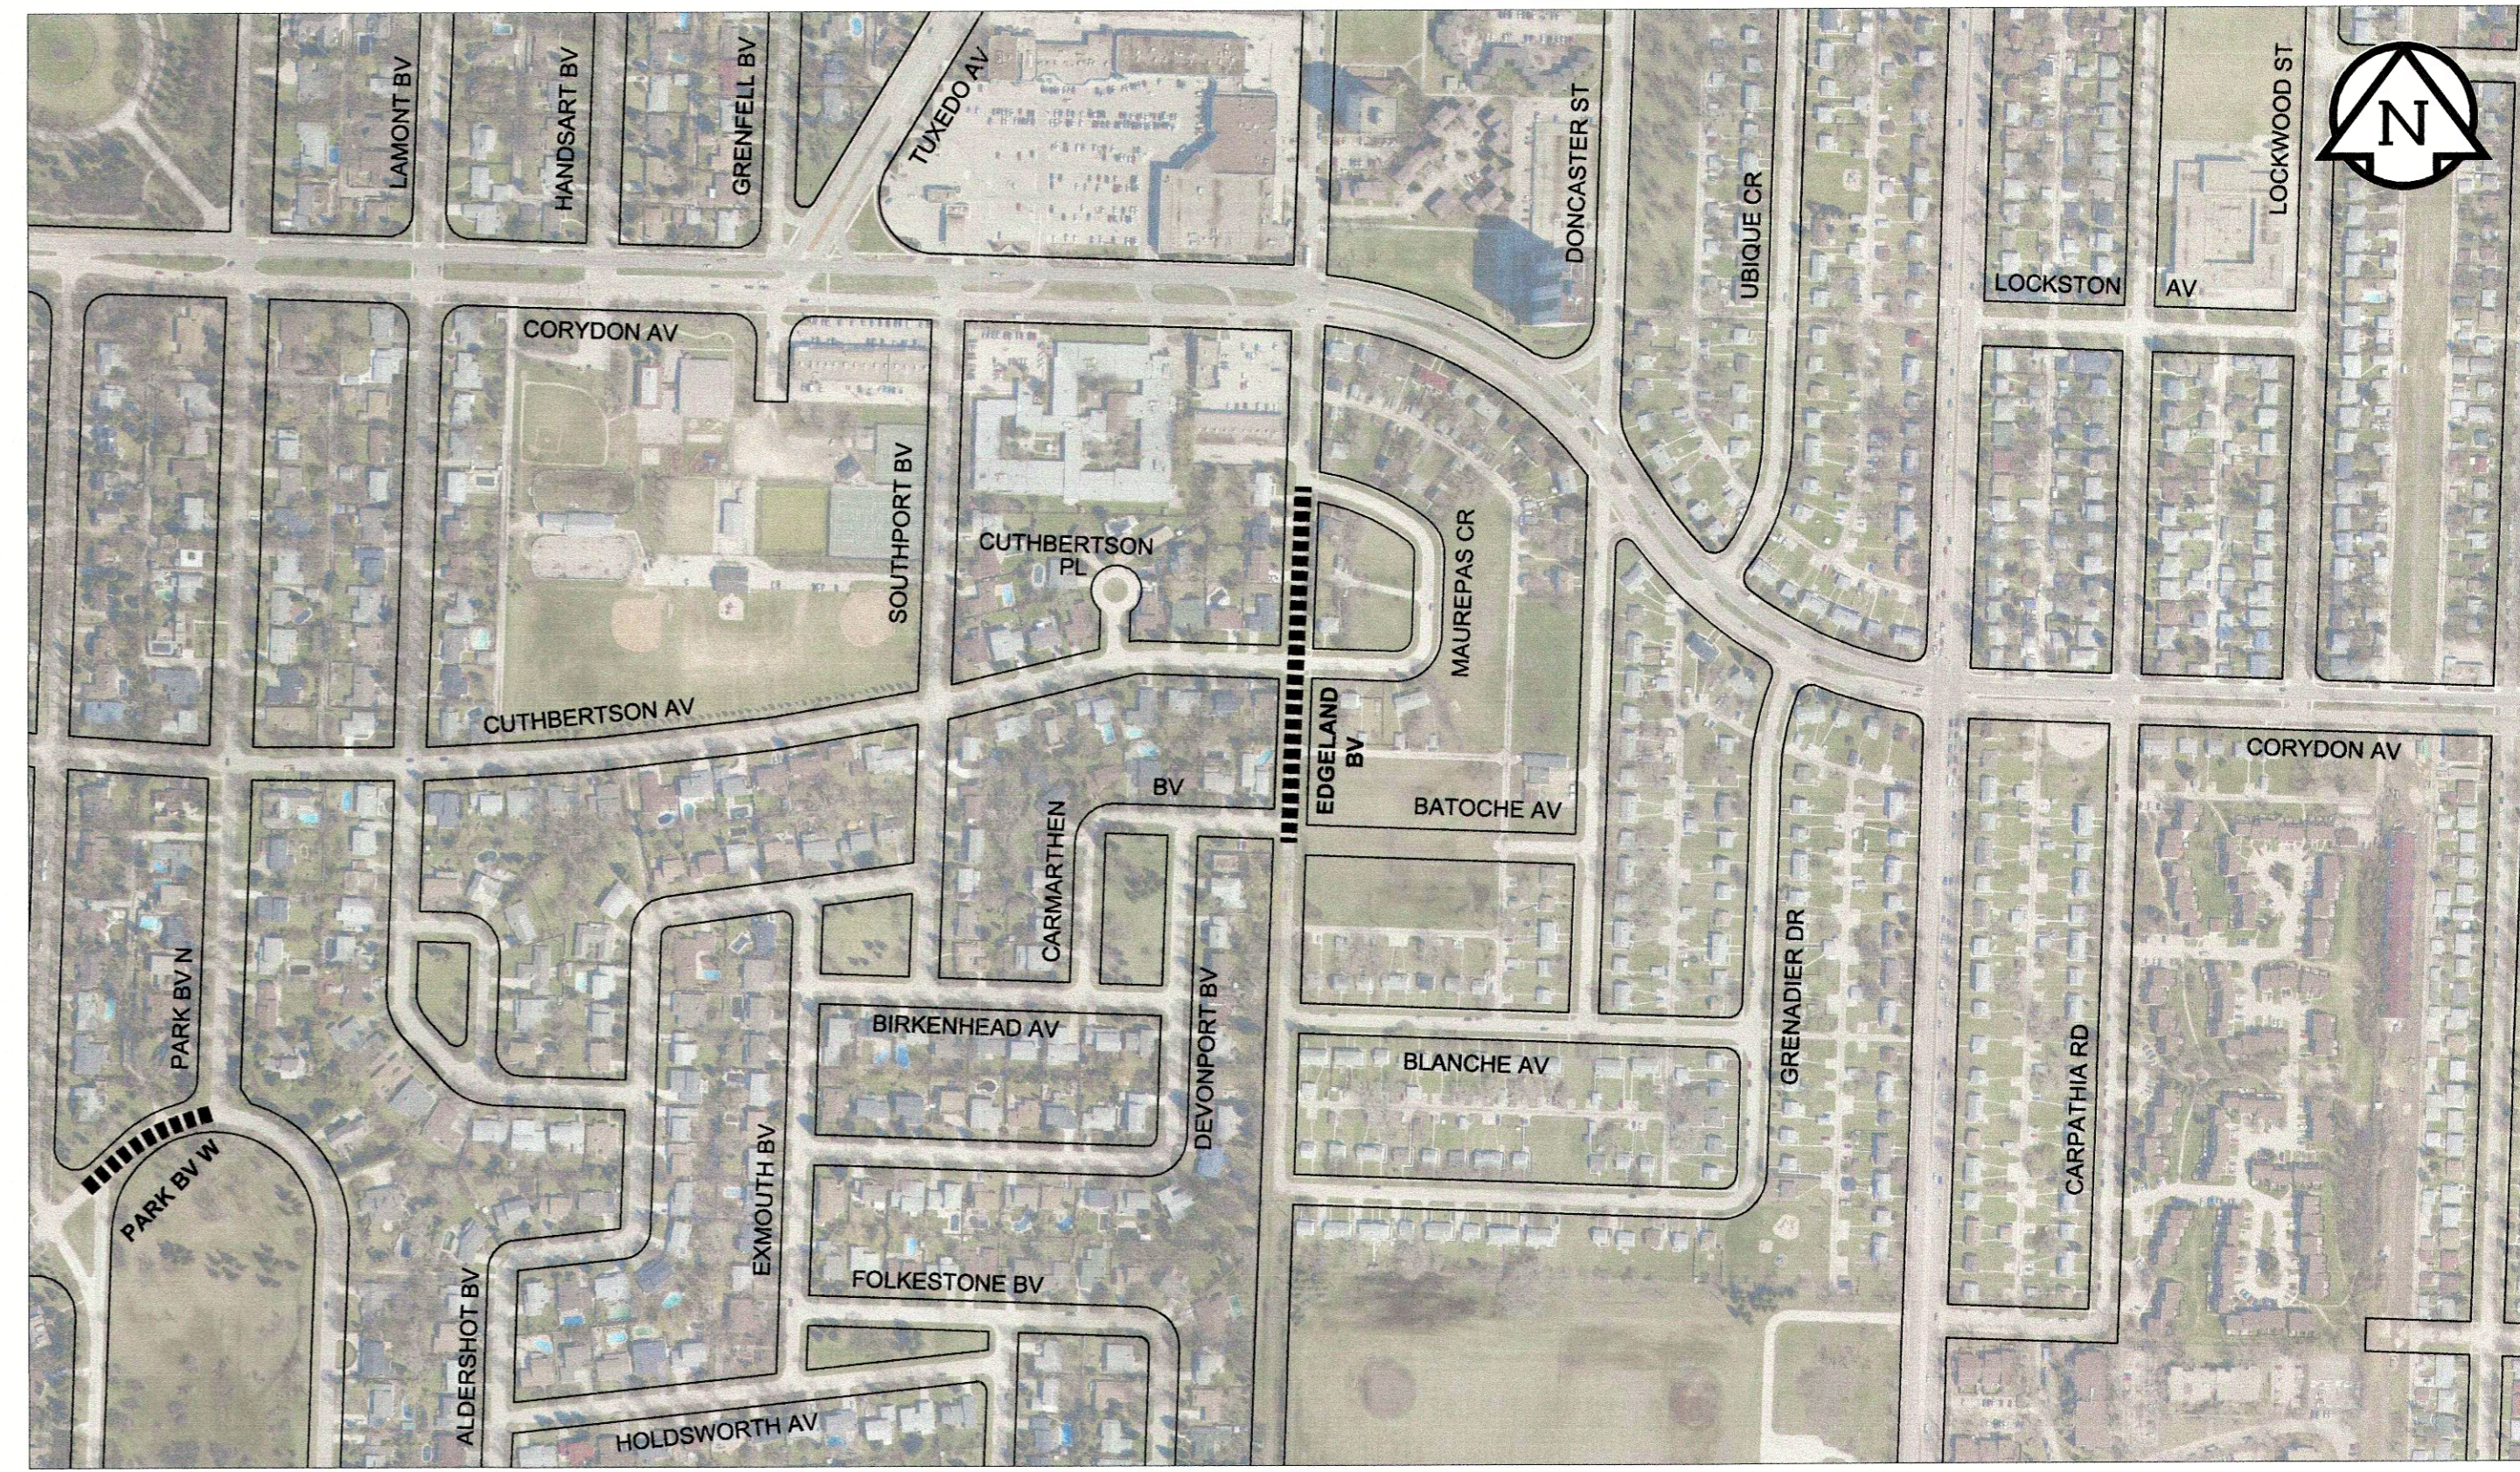

**EDGELAND BLVD - CARMARTHEN BLVD TO MAUREPAS CR**

**METRIC**  
 WHOLE NUMBERS INDICATE MILLIMETRES  
 DECIMALIZED NUMBERS INDICATE METRES

**LEGEND**

- LIMIT OF CONSTRUCTION
- BUS ROUTE

**SCALE: 1:4,000**

0 100 200m

**APEGM**  
 Certificate of Authorization  
 MORRISON HERSHFIELD  
 No. 1736 Date: August 9, 2012

**LOCATION APPROVED**  
 UNDERGROUND STRUCTURES

SUPR. U/G STRUCTURES	DATE

**NOTE:**  
 LOCATION OF UNDERGROUND STRUCTURES AS SHOWN ARE BASED ON THE BEST INFORMATION AVAILABLE, BUT NO GUARANTEE IS GIVEN THAT ALL EXISTING UTILITIES ARE SHOWN OR THAT THE GIVEN LOCATIONS ARE EXACT. CONFIRMATION OF EXISTENCE AND EXACT LOCATION OF ALL SERVICES MUST BE OBTAINED FROM THE INDIVIDUAL UTILITIES BEFORE PROCEEDING WITH CONSTRUCTION.

0	ISSUED FOR CONSTRUCTION	12/08/09	RPB
No.	REVISIONS	YYMMDD	BY

<b>MORRISON HERSHFIELD</b>	
DESIGNED BY	JGK
CHECKED BY	RPB
DRAWN BY	DML
APPROVED BY	BWB
HOR. SCALE	1:4000
VERT. SCALE	N/A
RELEASSED FOR CONSTRUCTION	
DATE	12/08/09

PROFESSIONAL'S SEAL

PROVINCE OF MANITOBA

R.P. BRUCE

REGISTERED PROFESSIONAL ENGINEER

CONSULTANT DRAWING No.  
 W12402100-T-004\_RX.dwg

**THE CITY OF WINNIPEG**  
 PUBLIC WORKS DEPARTMENT  
 ENGINEERING DIVISION

**2012 THIN BITUMINOUS OVERLAY (TBO) PROGRAM AND FLOOD DAMAGE RESTORATION WORKS**

**BURMAC RD, CAMBRIDGE ST, CHURCH AVE & EDGELAND BLVD**

CITY DRAWING NUMBER	N/A
SHEET	4 OF 11
DRAWING No.	4
REV	0

BID OPPORTUNITY No. 649-2012