



A1 SIZE 594mm x 841mm
FILE NAME: W12402100-T-011_RX.dwg Saved By: ddeszpod




SILVER FIELDS LANE - GRASSIE BLVD TO SHAUNA WAY

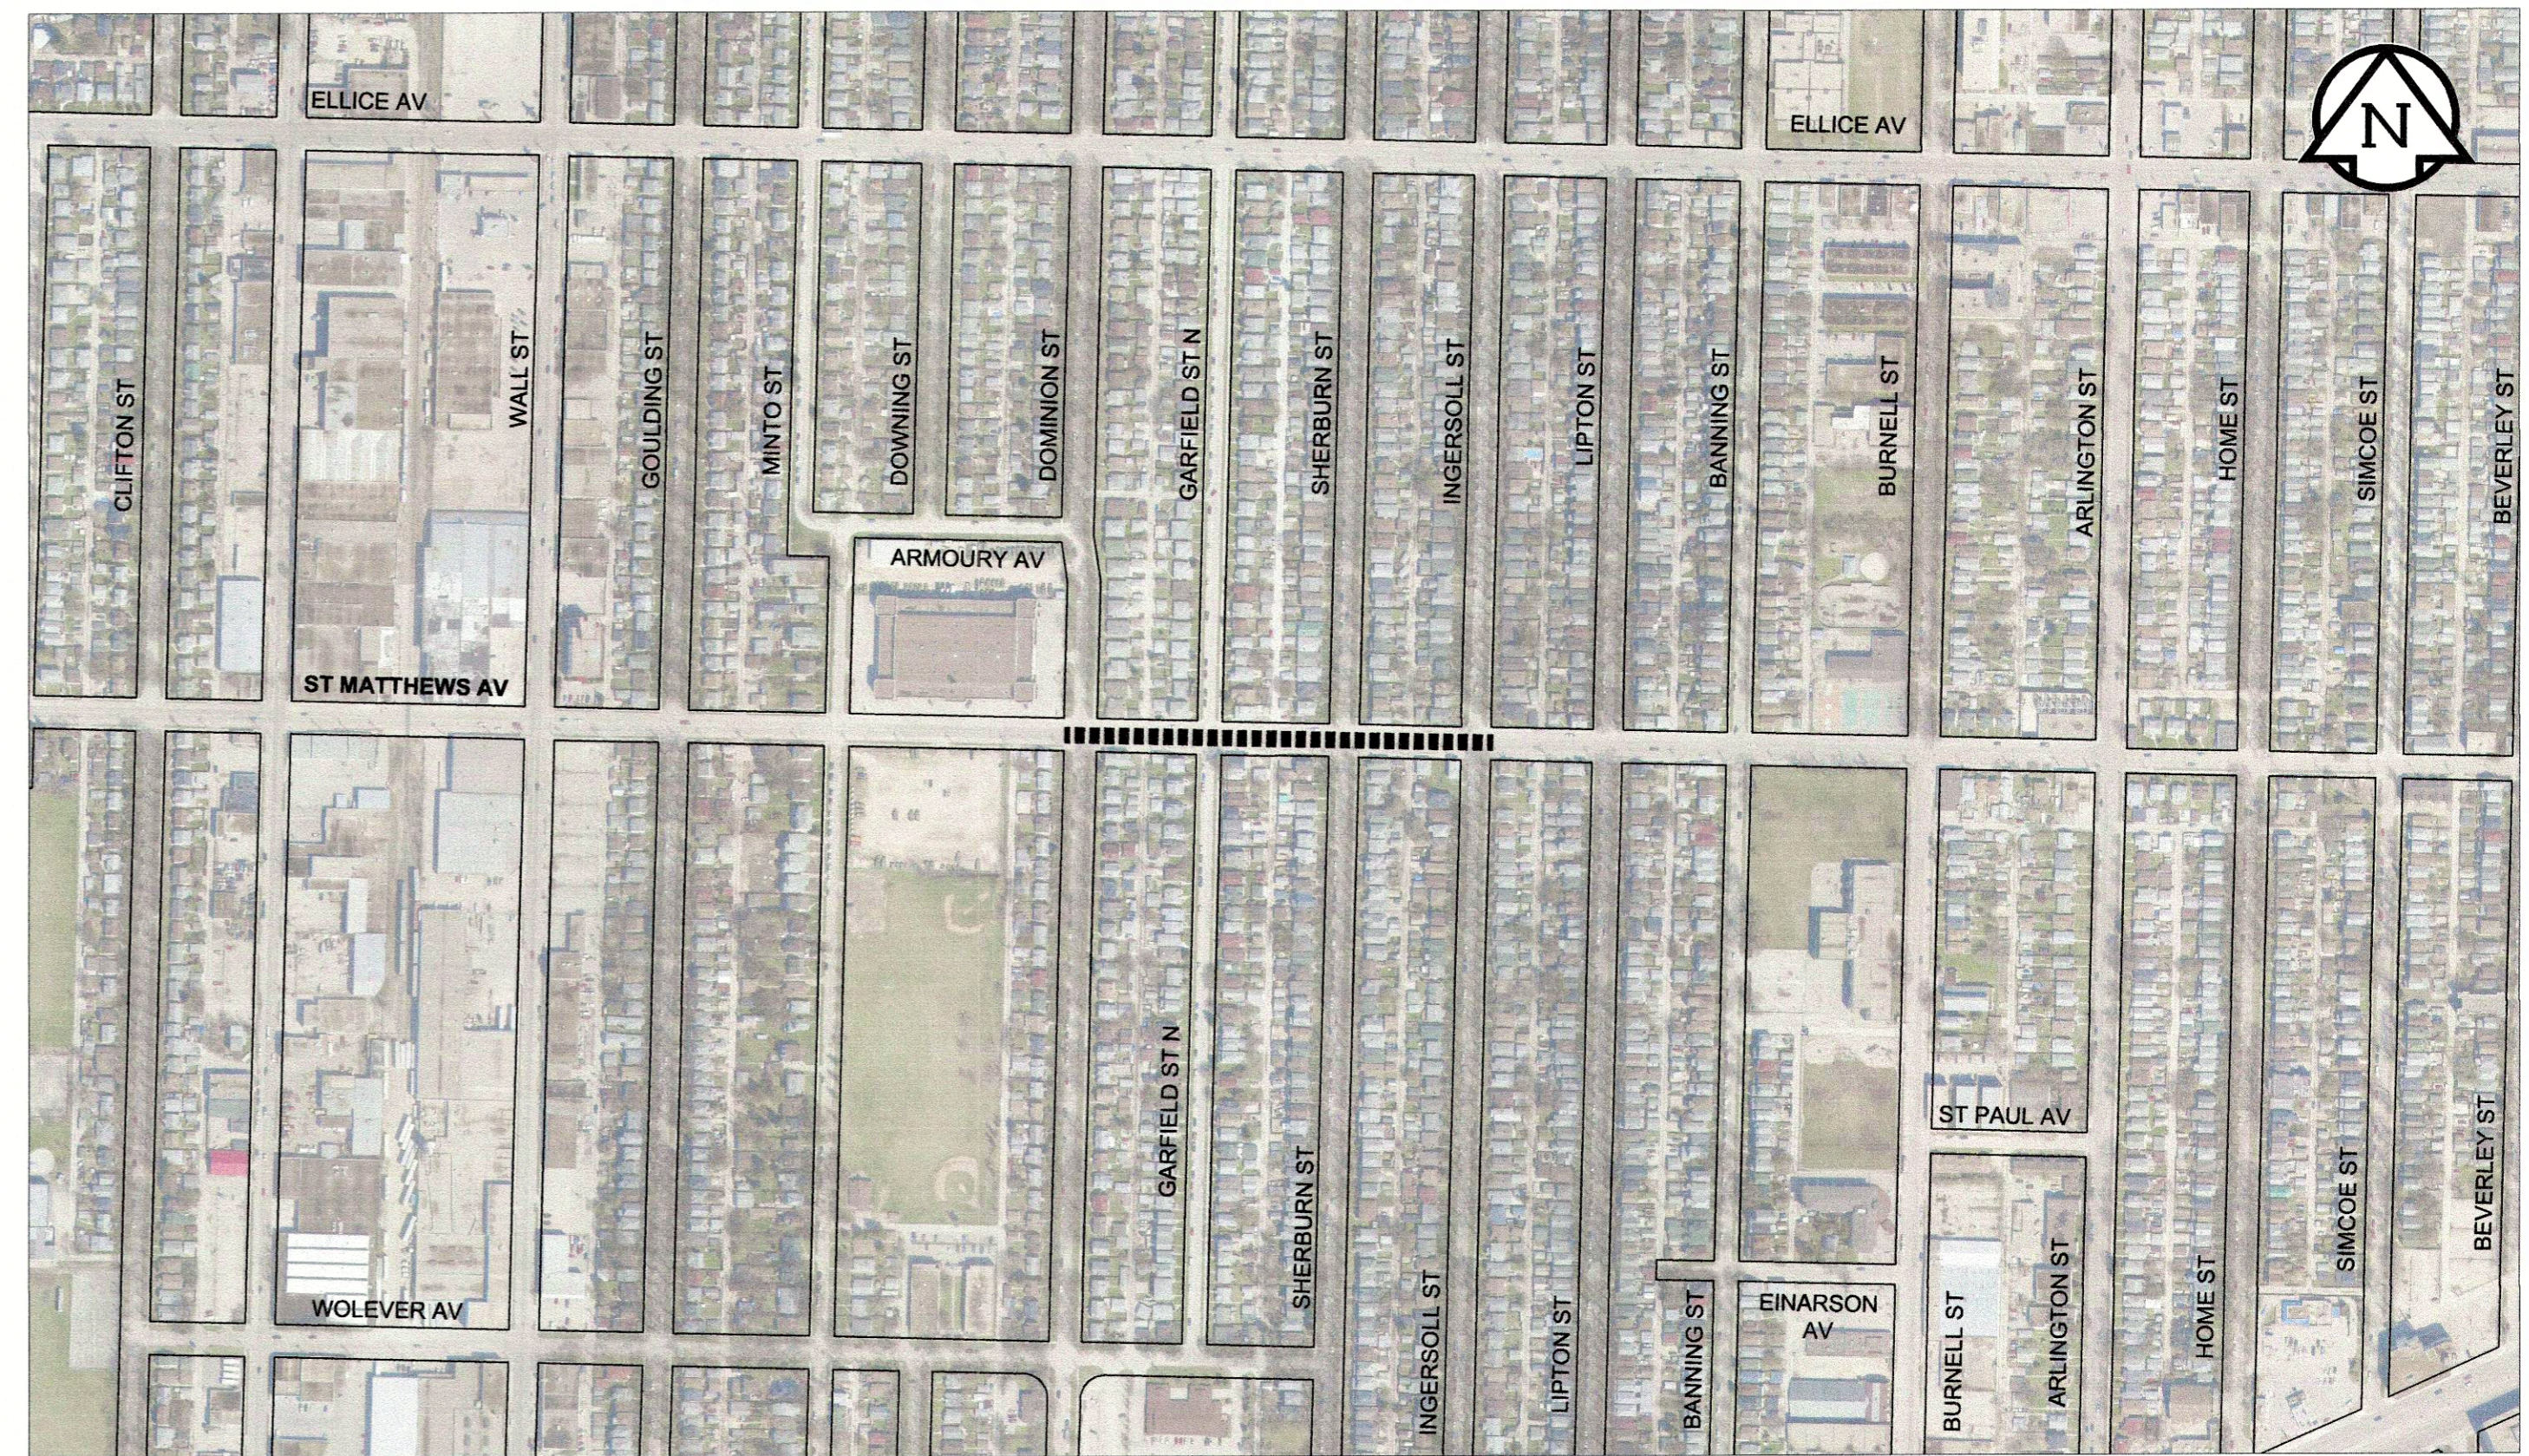

ST MATTHEWS AVE - INGERSOLL ST TO DOMINION ST

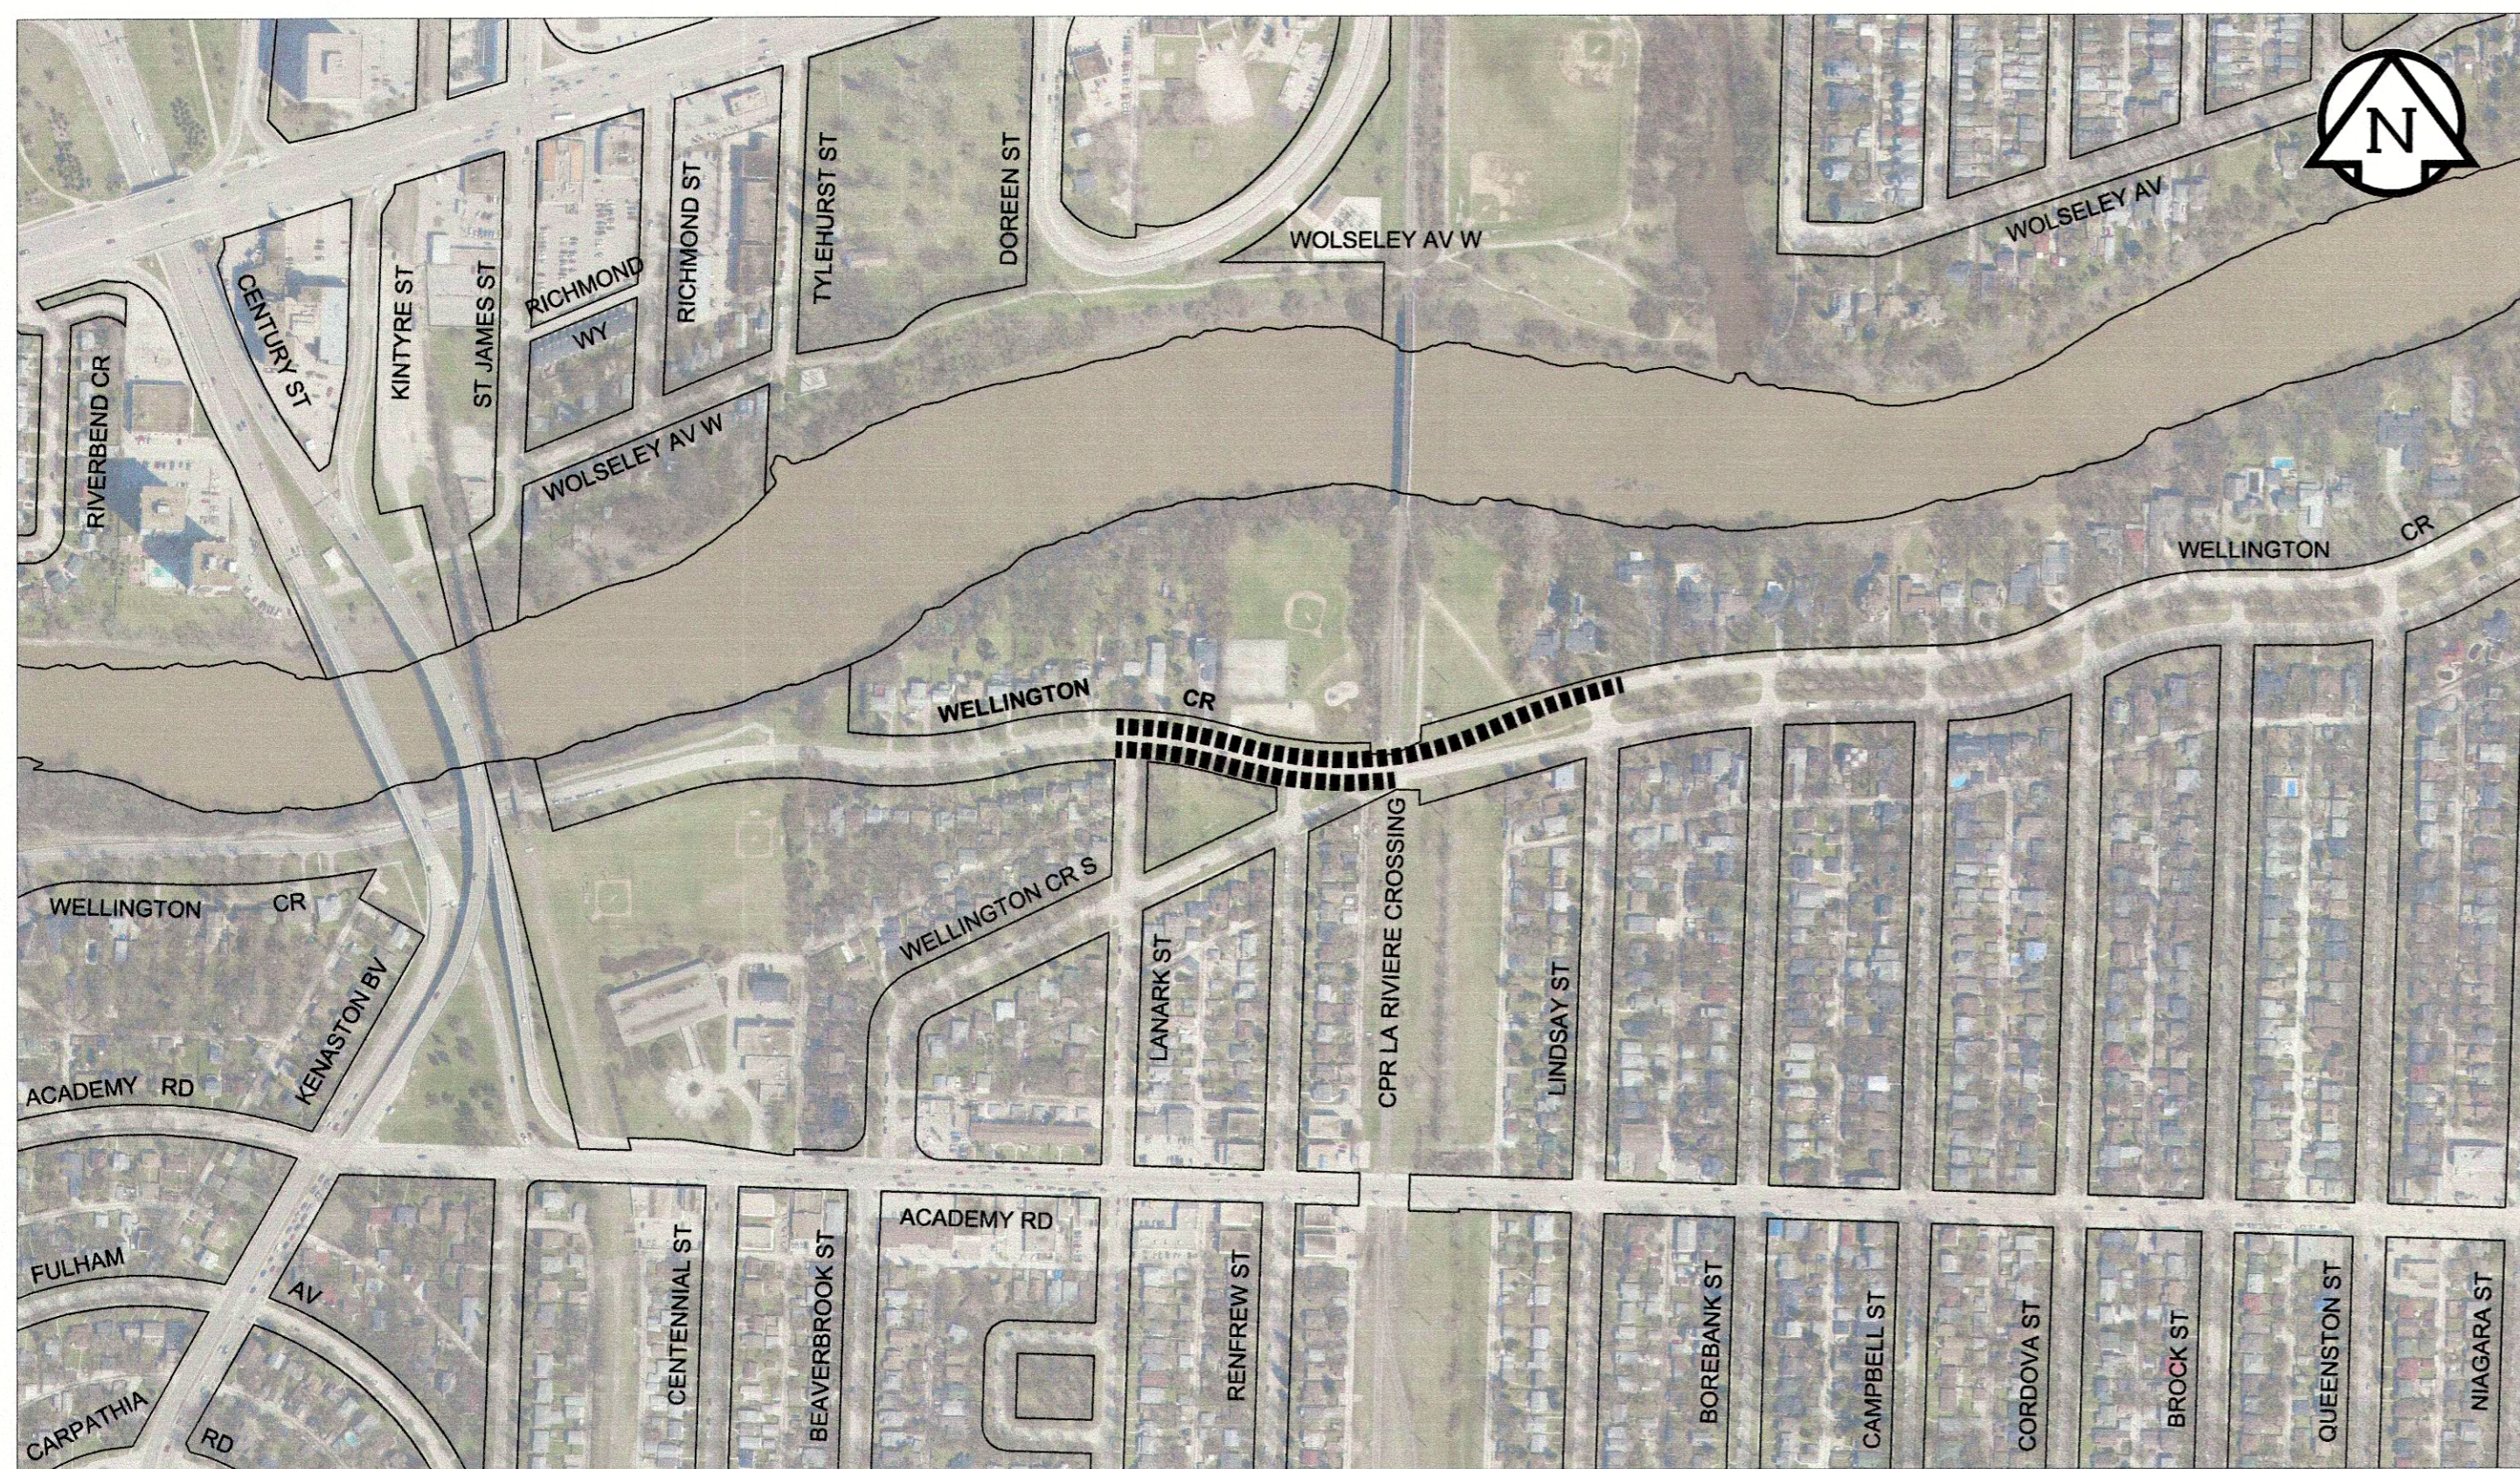



WELLINGTON CR E/B - LANARK ST TO RR X-ING

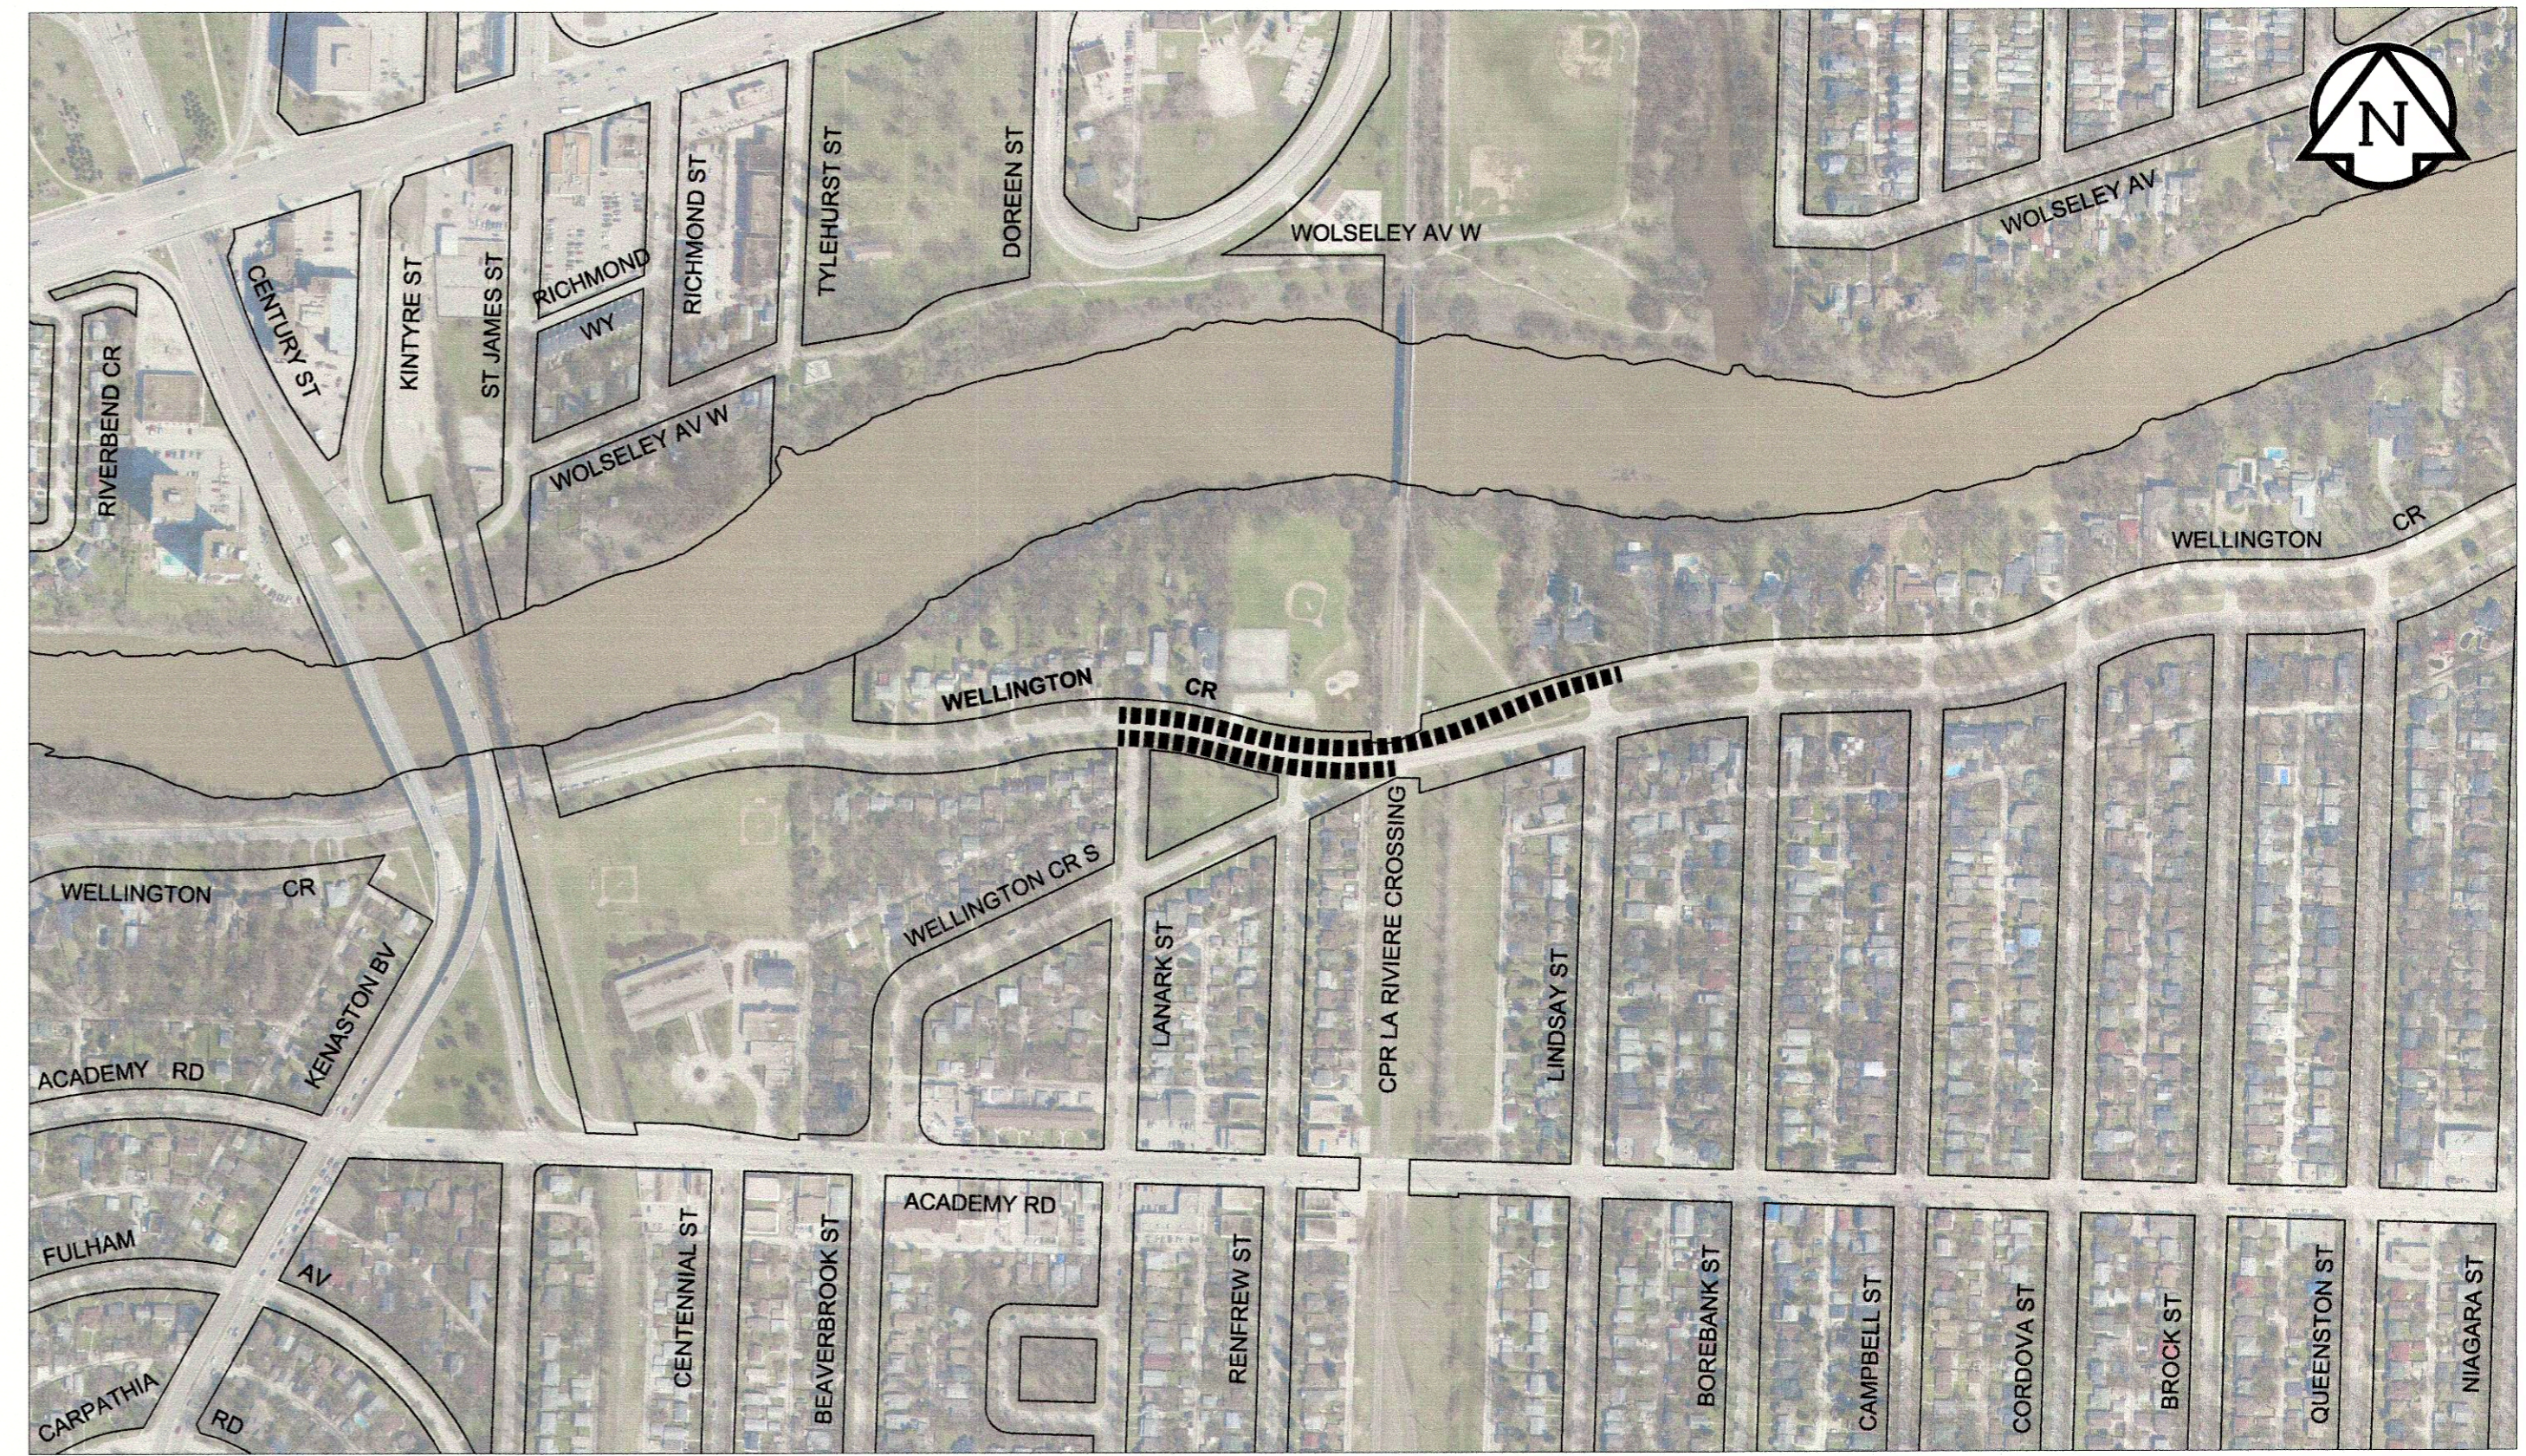

WELLINGTON CR W/B - LINDSAY ST TO LANARK ST

LEGEND

- LIMIT OF CONSTRUCTION
- BUS ROUTE

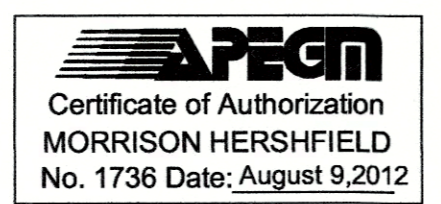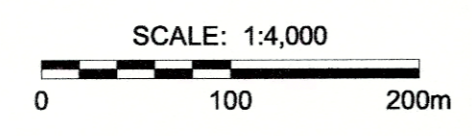

LOCATION APPROVED UNDERGROUND STRUCTURES

SUPR. U/G STRUCTURES DATE COMMITTEE

NOTE:
LOCATION OF UNDERGROUND STRUCTURES AS SHOWN ARE BASED ON THE BEST INFORMATION AVAILABLE. BUT NO GUARANTEE IS GIVEN THAT ALL EXISTING UTILITIES ARE SHOWN OR THAT THE GIVEN LOCATIONS ARE EXACT. CONFIRMATION OF EXISTENCE AND EXACT LOCATION OF ALL SERVICES MUST BE OBTAINED FROM THE INDIVIDUAL UTILITIES BEFORE PROCEEDING WITH CONSTRUCTION.

0	ISSUED FOR CONSTRUCTION	12/08/09	RPB
No.	REVISIONS	YYMMDD	BY

DESIGNED BY	JGK
CHECKED BY	RPB
DRAWN BY	DML
APPROVED BY	BWB
HOR. SCALE	1:4000
VERT. SCALE	N/A
RELEASED FOR CONSTRUCTION	
DATE	12/08/09

PROFESSIONAL'S SEAL

PROVINCE OF MANITOBA

CONSULTANT DRAWING No. W12402100-T-011_RX.dwg

THE CITY OF WINNIPEG
PUBLIC WORKS DEPARTMENT
ENGINEERING DIVISION

2012 THIN BITUMINOUS OVERLAY (TBO) PROGRAM AND FLOOD DAMAGE RESTORATION WORKS

SILVER FIELDS LANE, ST MATTHEWS AVE, WELLINGTON CR E/B & WELLINGTON CR W/B

CITY DRAWING NUMBER	N/A
SHEET	11 OF 11
DRAWING No.	11
REV	0

BID OPPORTUNITY No. 649-2012