




PATHWAY SODDING

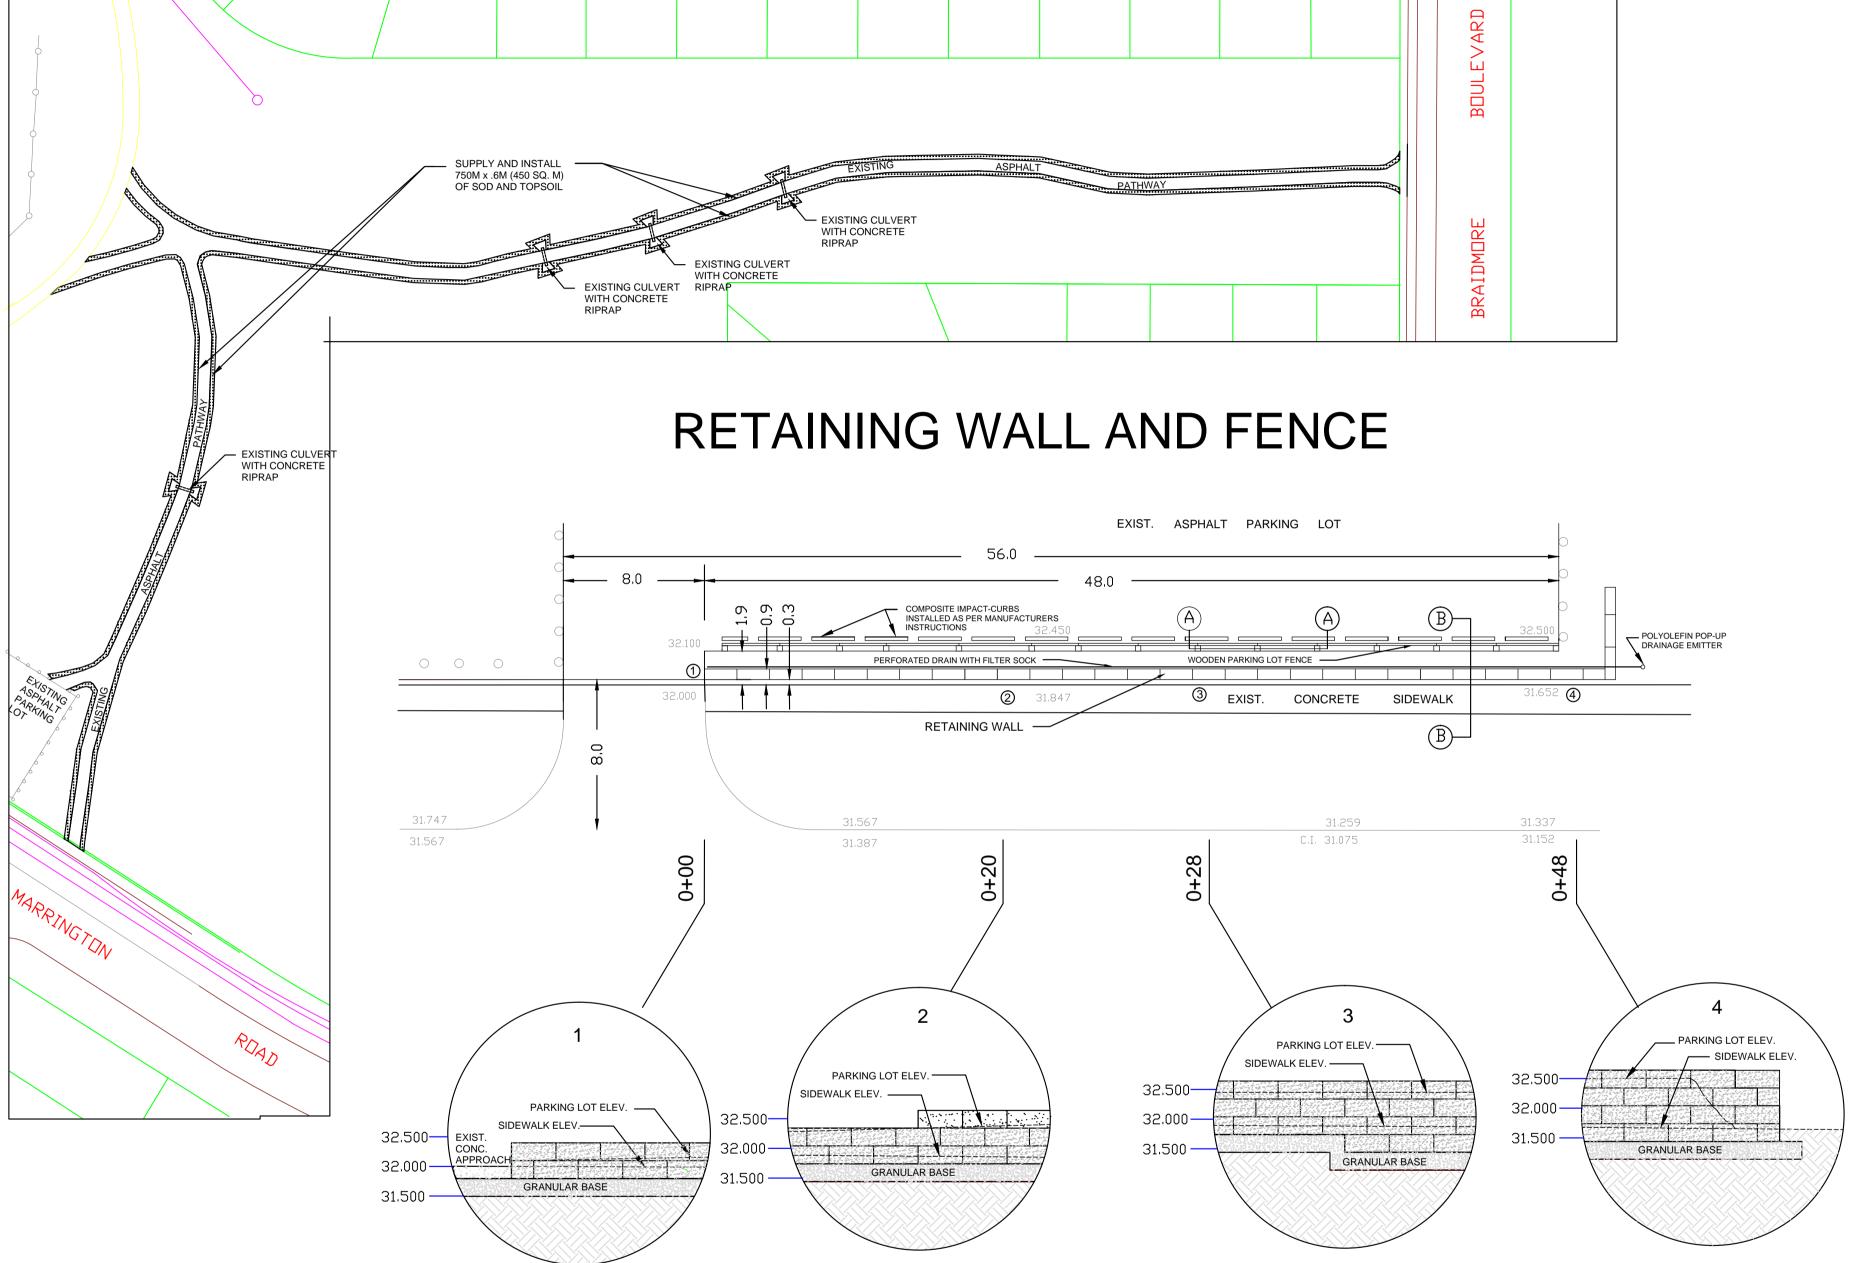

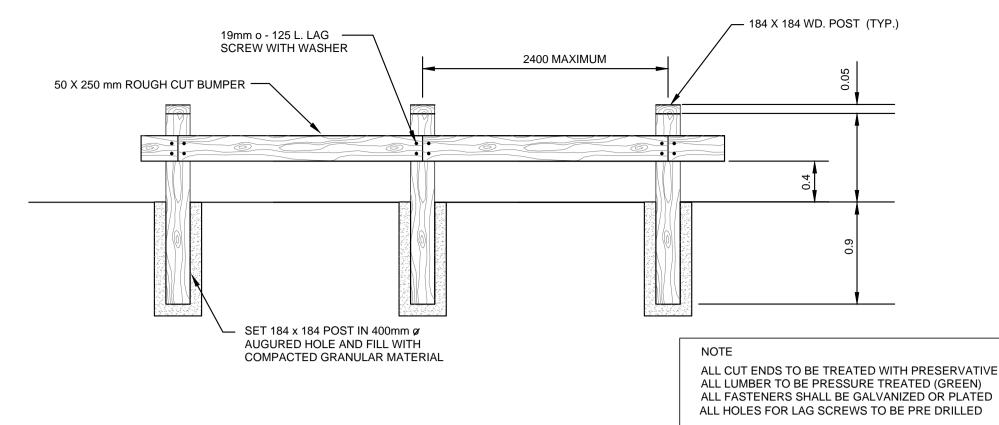

WOODEN PARKING LOT FENCE

A - A

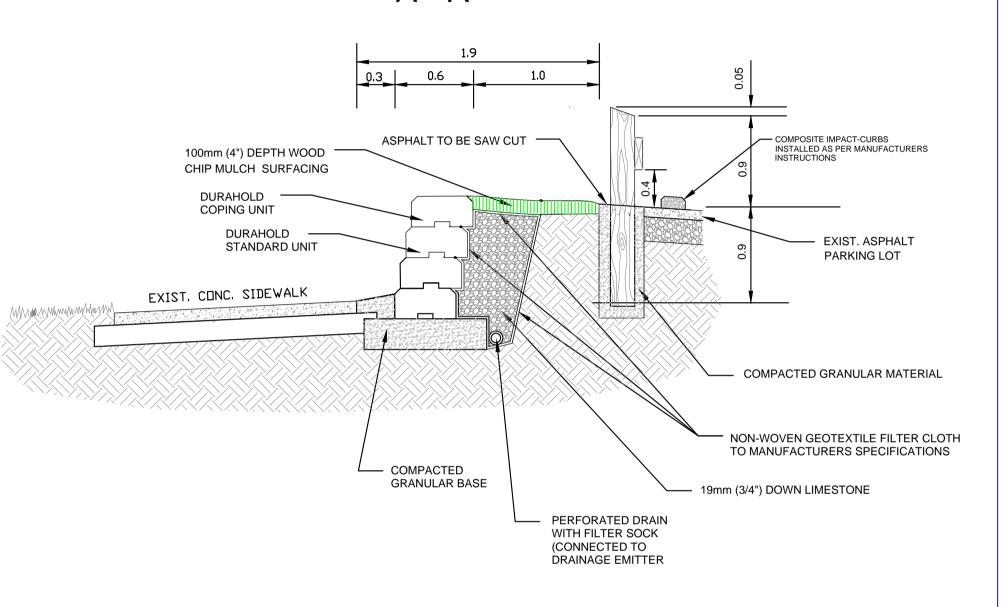

RETAINING WALL AND WOODEN PARKING LOT FENCE CROSS SECTION

B-B

METRIC WHOLE NUMBERS INDICATE MILLIMETRES DECIMALIZED NUMBERS INDICATE METRES

WARNING

IF POWER EQUIPMENT OR EXPLOSIVES ARE TO BE USED LOCATION OF EXCAVATION.) TAKE PRECAUTION TO AVOID DAMAGE TO GAS COMPANY INSTALLATIONS. SEE PROVINCIAL REGULATION 210/72 FOR DETAILS

K,5-M5

LOCATION APPROVED | B.M. ELEV. SL , HYDRO ———— | <u>1</u>50 √M WATERMAIN WATERMAIN CITY OF WINNIPEG FIELD BOOK #: HYDRANT HYDRANT MTS UNDERGROUND STRUCTURES VALVE TRAFFIC SIGNALS VALVE URBAN DESIGN -----POSTED TO LBIS 50 GAS LAND DRAINAGE SEWER LAND DRAINAGE SEWER PARKS AND PUBLIC SPACES SUPV. U/G STRUCTURES WASTEWATER SEWER SURVEY BAR WASTEWATER SEWER 250 WWS POLE TOP LUMINARES CHECKED BY DESIGNED MANHOLE TOP OF ASPHALT EXIST.POLE TOP LUMINARE: CATCH BASIN TOP OF LIMESTONE BASE LOCATION OF UNDERGROUND STRUCTURES AS SHOWN ARE BASED ON THE BEST INFORMATION PROP. POLE & LUMINARE APPROVED CURB INLET AVAILABLE BUT NO GUARANTEE IS GIVEN THAT ALL EXISTING UTILITIES ARE SHOWN OR THAT THE GIVEN LOCATIONS ARE EXACT. PROP. BASE, POLE & LUMINARE REDUCER RELEASED FOR CONSTRUCTION BURIED LIGHT CABLE FOR CONSTRUCTION HOR, SCALE COUPLER CONFIRMATION OF EXISTENCE AND EXACT BID OPPORTUNITY LOCATION OF ALL SERVICES MUST BE OBTAINED FROM THE INDIVIDUAL UTILITIES ***** VERTICAL ₽ **₹** 17/2/12 ANDDE TREE FOR REVIEW FILENAME : BEFORE PROCEEDING WITH CONSTRUCTION. PLOT DATE: PROPOSED| EXISTING LEGEND-PLAN LEGEND-PLAN LEGEND-PROFILE DATE MARCH 1,2012

EXISTING

PROPOSED | EXISTING

Barkman "Durahold" Pre-Cast Retaining Wall

(installed as per manufacturer's instructions)

NO. REVISIONS

DATE JAN 9,2012

	THE CITY OF W		
	Planning, Property and Dev Urban Design	velopment 1	Depart.
Winnipeg	Urban Design Parks and Public Spaces Unit 15-30 Fort Street		
KIRKBRIDGE PARK		SHEET 1	of 1
RETAINING WALL, PARKING LOT		CITY DRAWING NUMBER	

FENCE AND PATHWAY SODDING