



LEGEND

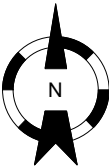

- PPAA4** INFRA RED HEATER
POWERED BY ELECTRICAL PANEL PPAA, BREAKER 4
CONTROLLED BY THERMOSTAT T17
- T17** THERMOSTAT
- PPAA** ELECTRICAL PANEL PPAA
- 04** UNIT NUMBER

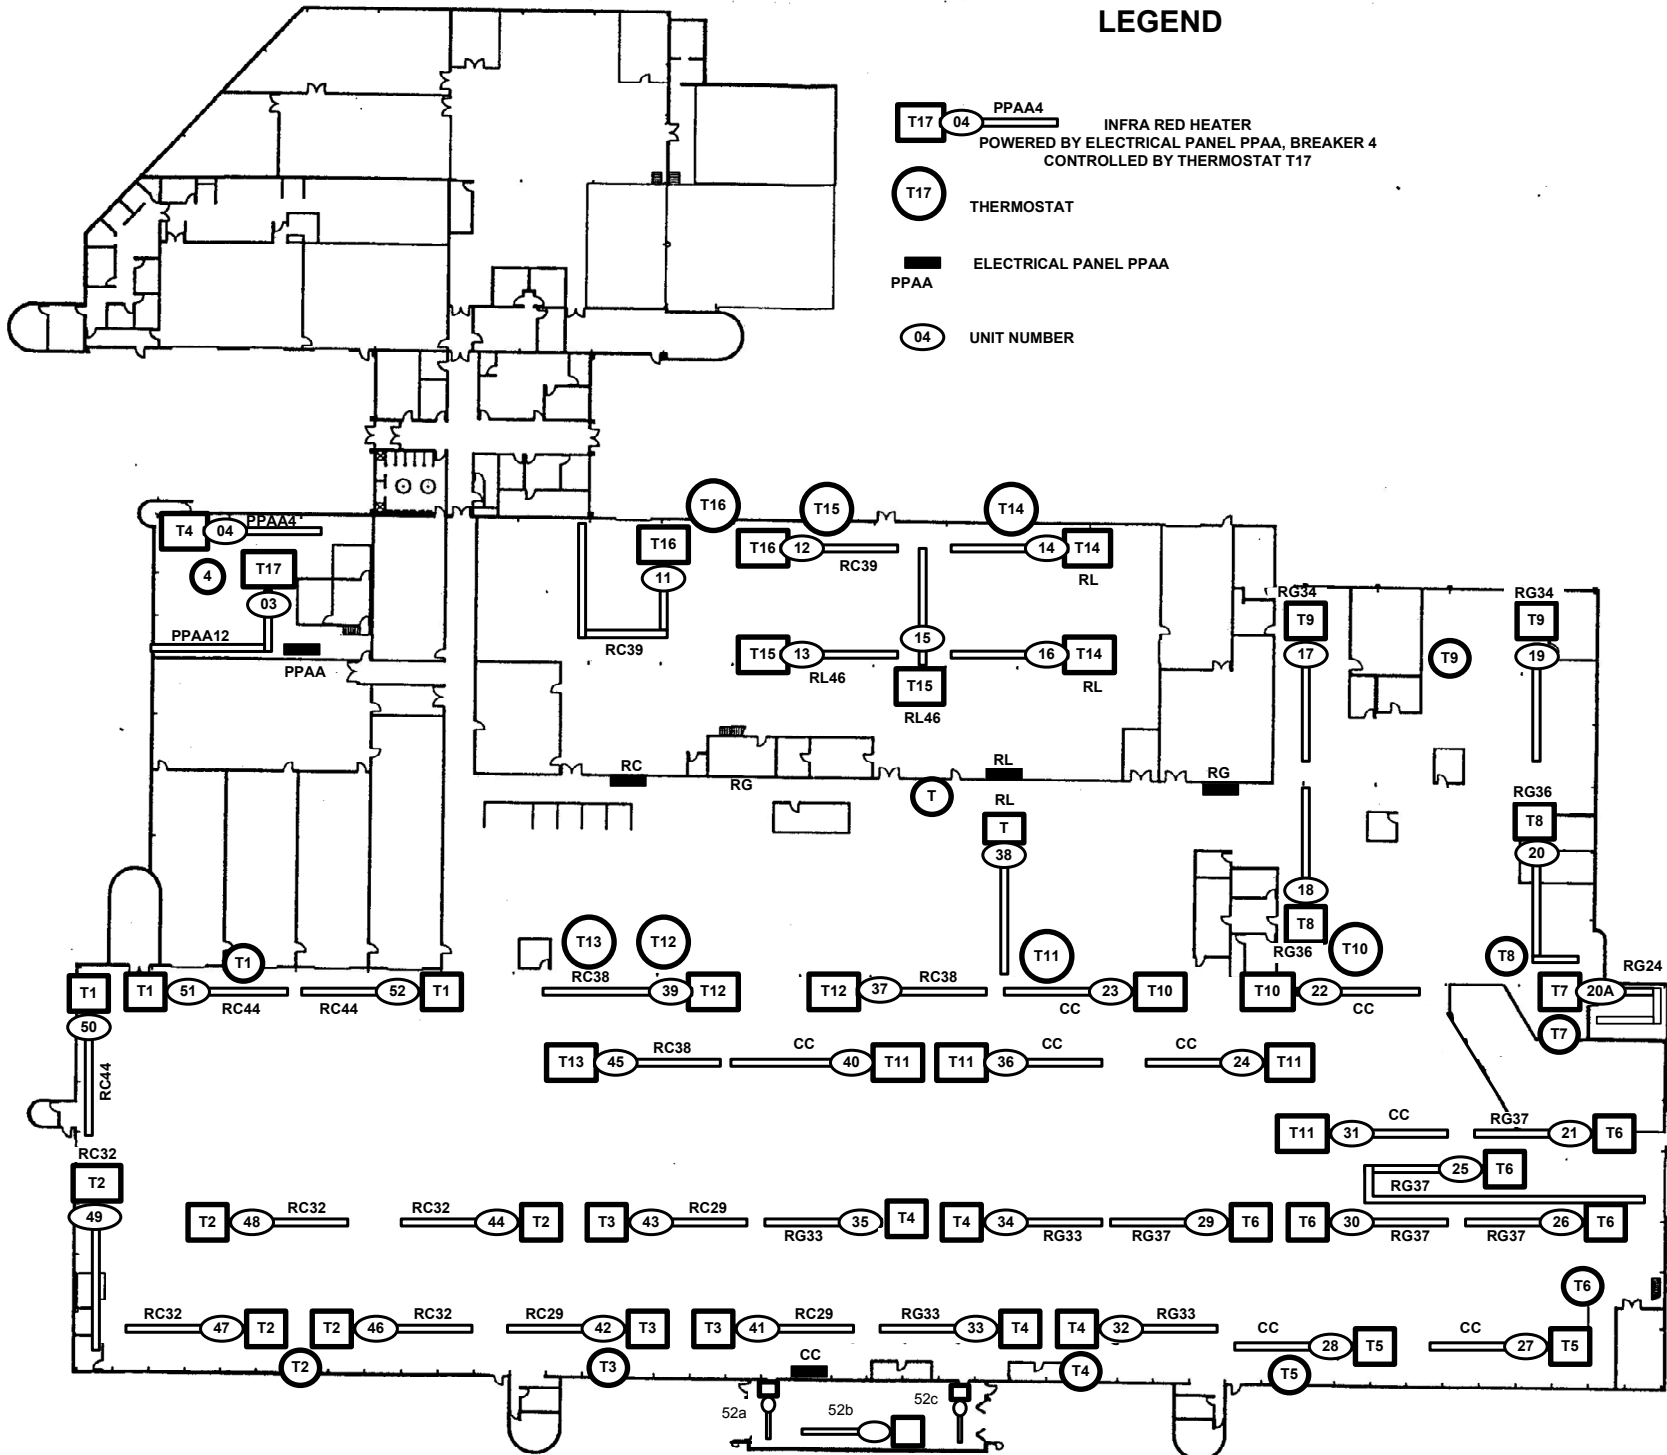

WINNIPEG TRANSIT DEPARTMENT		
421 Osborne Street Winnipeg MB R3L 2A2 Tel: 986-3821 / 479-5430 avecherya@winnipeg.ca		
PROJECT INSPECTION AND REPAIR OF HVAC EQUIPMENT AT WINNIPEG TRANSIT DEPARTMENT		
SHEET TITLE LOCATION OF INFRA RED HEATERS AT FORT ROUGE GARAGE ON TRACK G		
DRAWN BY AV	CHECKED BY AV	APPR. BY
eFILE 742-2012 DRAWING A-2-RO	PROJECT No 742-2012	
DATE 2012. 09.26	SCALE NTS	
SHEET No		A-2