




SECTION A-S1
1:40

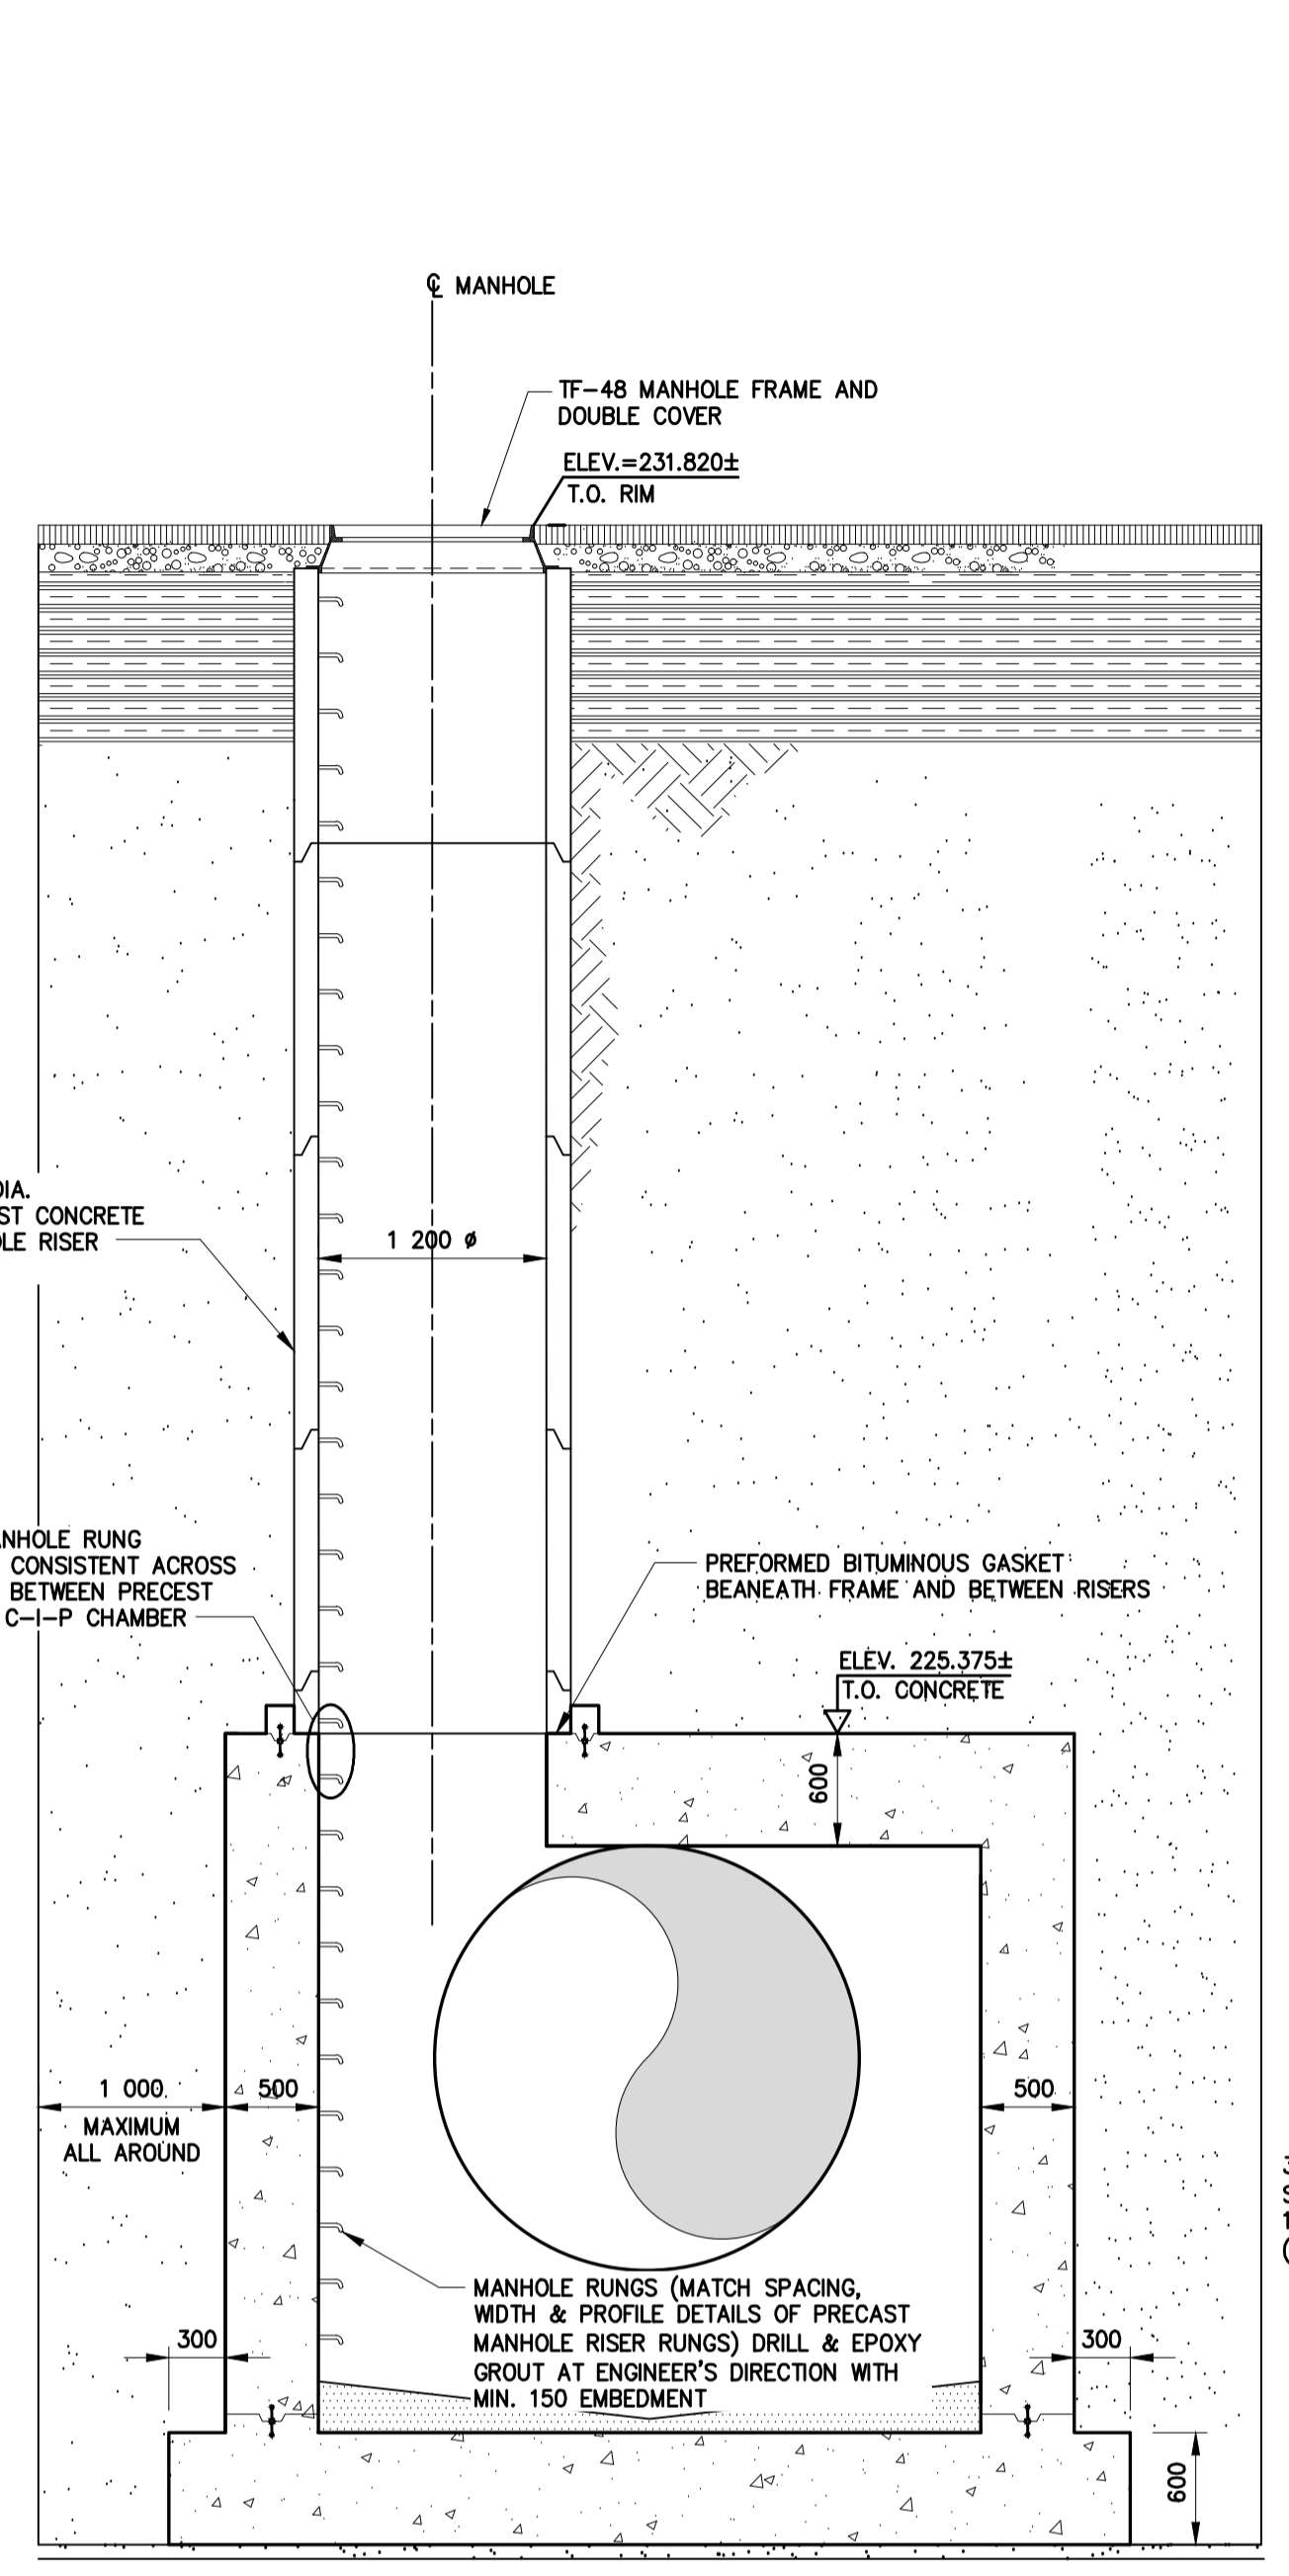

SECTION B-S1
1:40

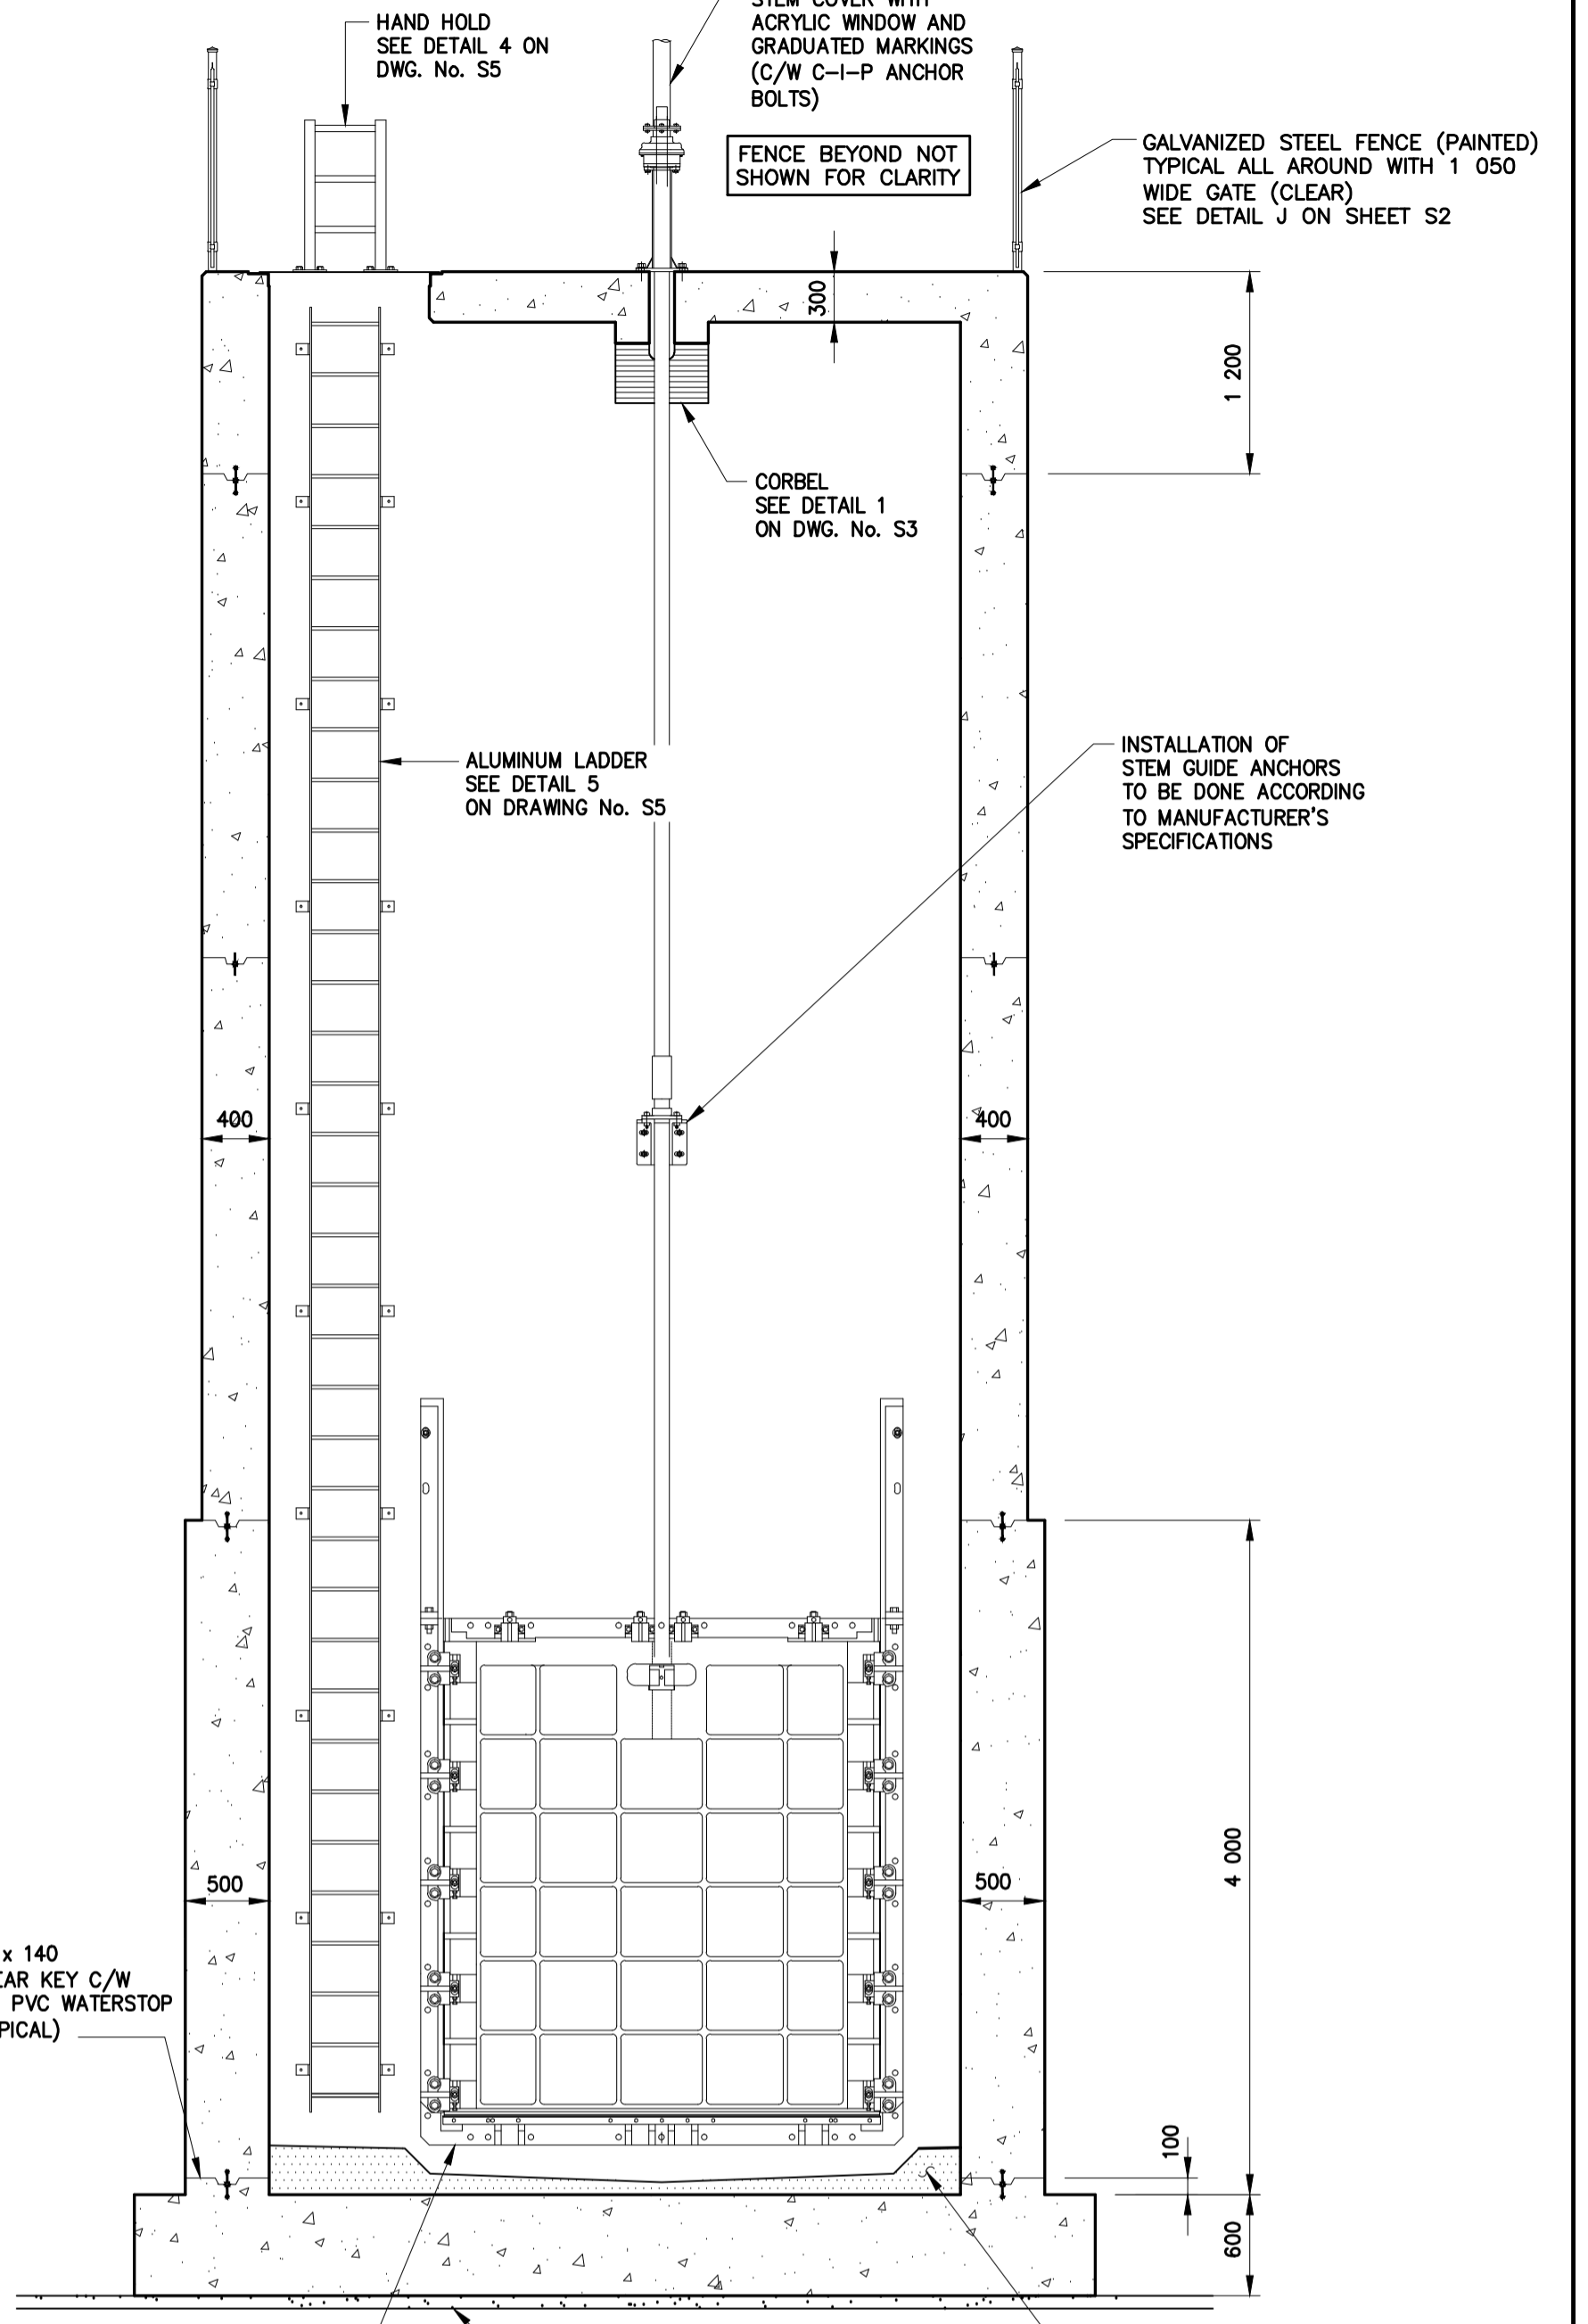

SECTION C-S1
1:40

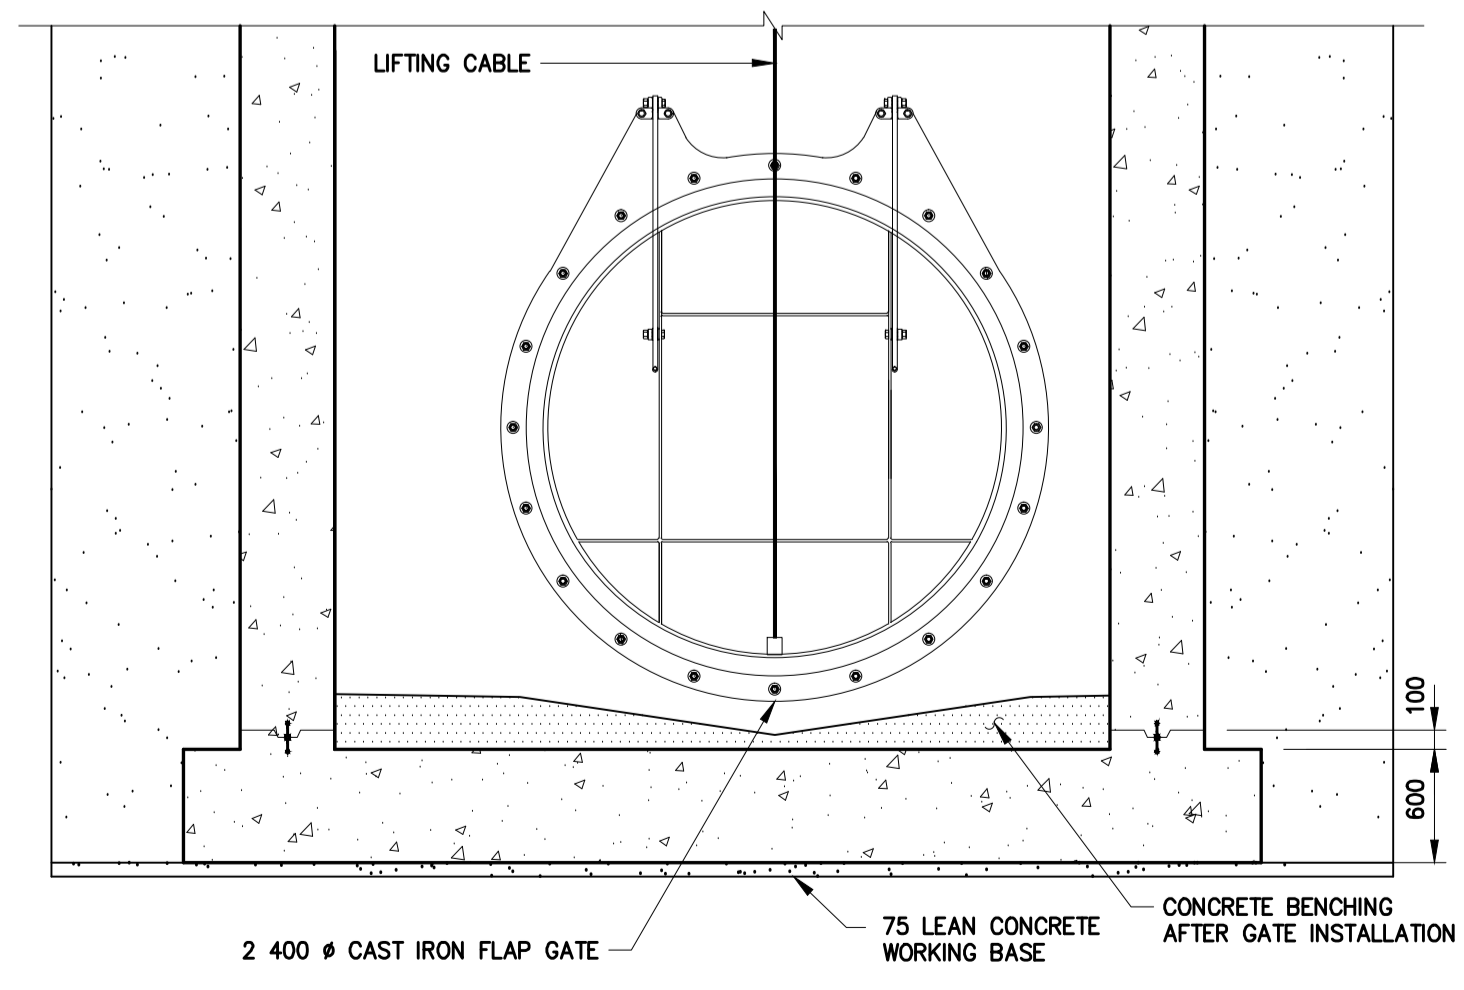

SECTION D-S1
1:40

SCALE LEGEND



NOTE: These design documents are prepared solely for the use by the party with whom the design professional has entered into a contract and there are no representations of any kind made by the design professional to any party with whom the design professional has not entered into a contract.

METRIC
WHOLE NUMBERS INDICATE MILLIMETRES
DECIMALIZED NUMBERS INDICATE METRES



DESIGNED BY: MM		CHECKED BY: EH	
DRAWN BY: KB		APPROVED BY: JPL	
HOR. SCALE: AS NOTED		RELEASED FOR CONSTRUCTION	
VERT. SCALE: AS NOTED			
0	ISSUED FOR TENDER	12.10.05	EH
No.	REVISIONS	DATE	BY
		12.10.05	
		12.10.05	



THE CITY OF WINNIPEG
WASTE AND WATER DEPARTMENT
Winnipeg

OUTFALL GATE CHAMBER UPGRADES
RIVERGATE
LDS OUTFALL GATE CHAMBER
CONCRETE DETAILS (SHEET 2 OF 2)

CONSULTANT DRAWING No.: 5512082-S2
SHEET 4 OF 8
CITY DRAWING No.: LD-6032

ENGINEER'S SEAL: PROVINCE OF MANITOBA, OCT 5, 2010, E. HO, Member 22317, REGISTERED PROFESSIONAL ENGINEER

BID OPPORTUNITY: 745-2012
PLOT DATE: 12.10.05