


# TRAFFIC SERVICES BUILDING

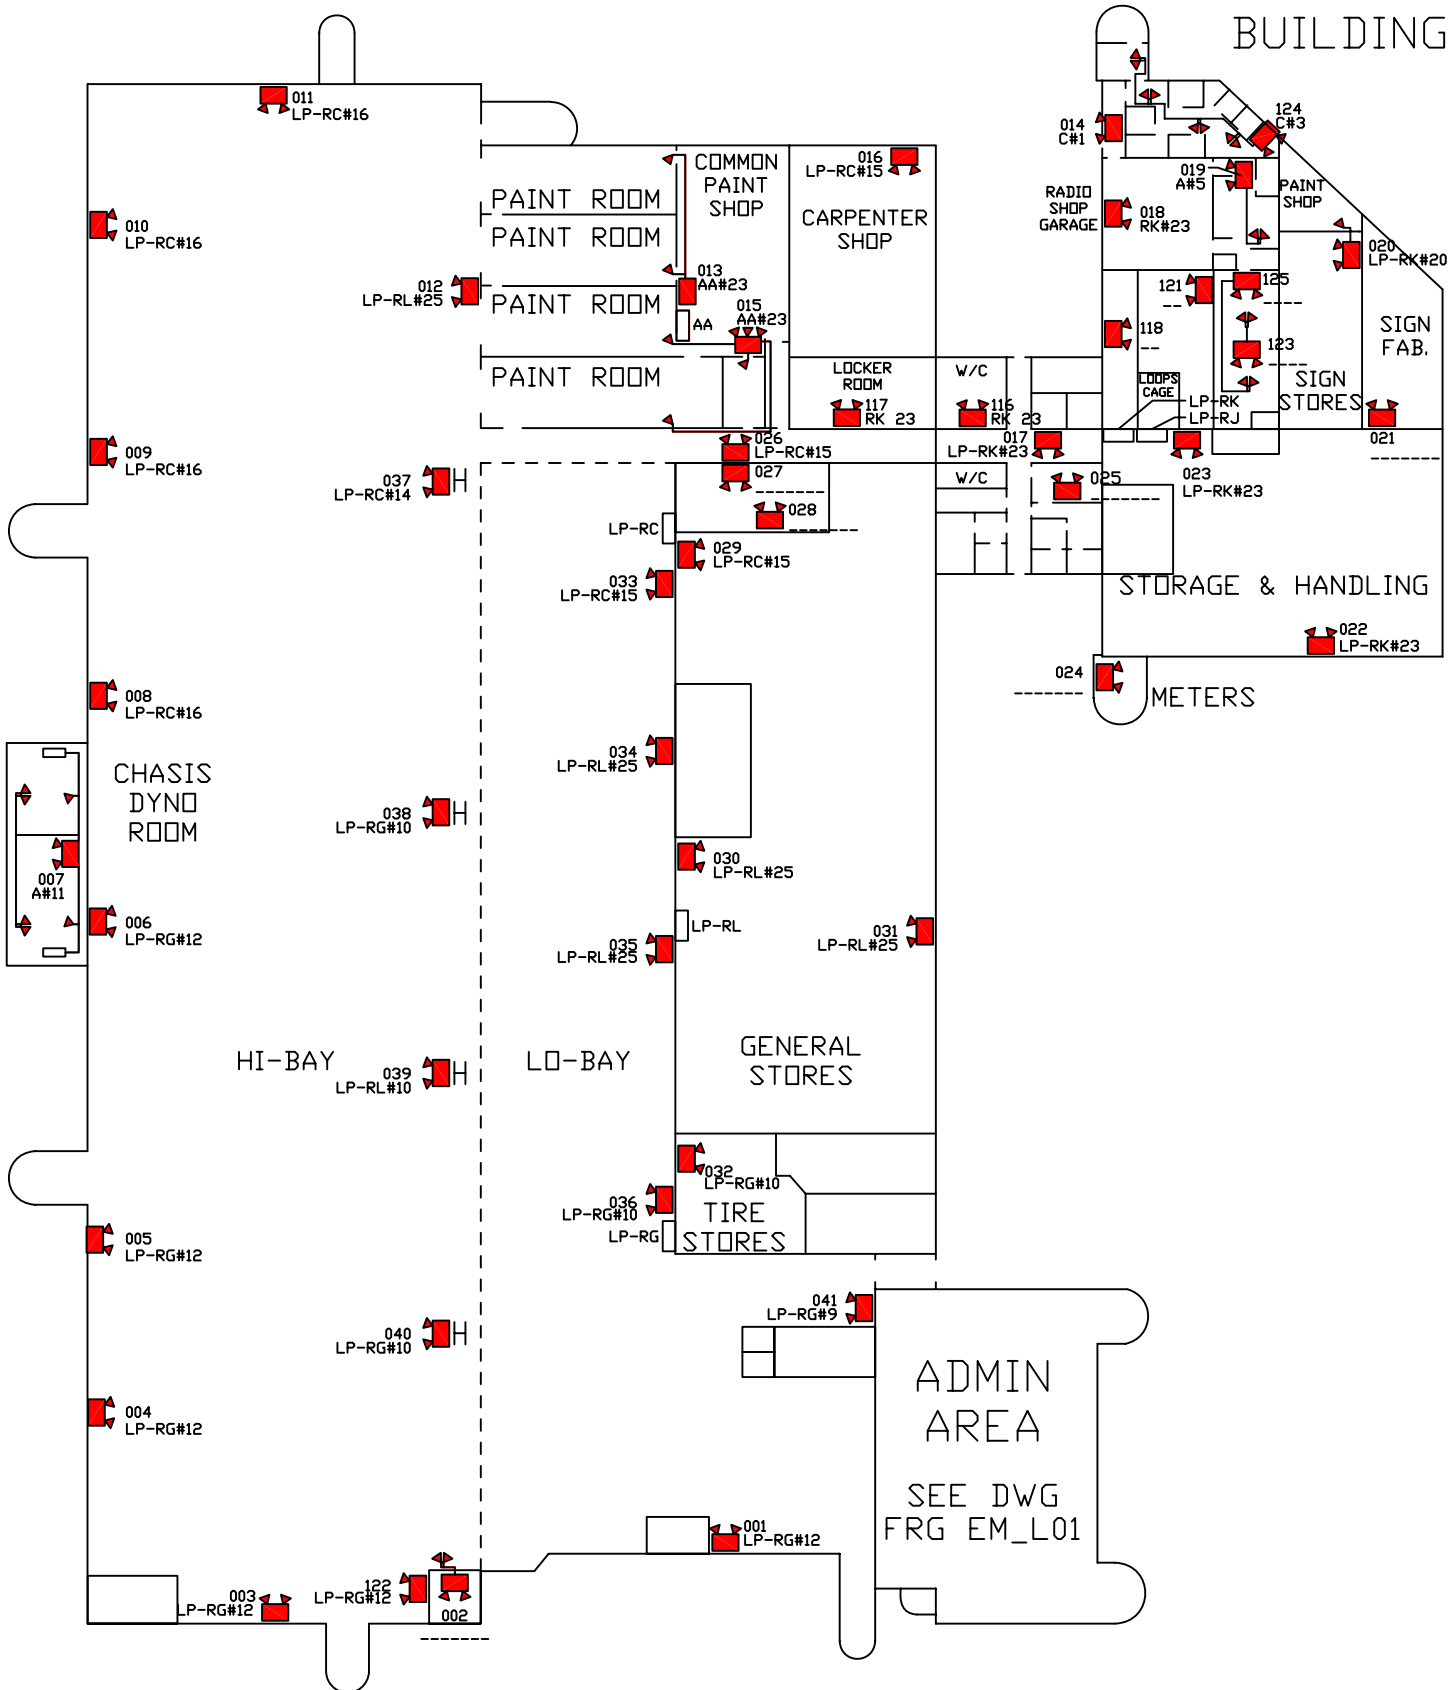

**LEGEND:**

BATTERY WALL MOUNT EMERGENCY LIGHT.

**NOTES:**

1. -

FORT ROUGE GARAGE EMERGENCY LIGHT SYSTEM BUILDING A (EXCLUDING ADMIN AREA) EQUIPMENT LAYOUT	REVISION 0
	REF NO FRG_211
	DRAWING NO. FRG EM_L 02