


TYPICAL 3.80m LANE CROSS SECTION W / ENVIROGRID  
N.T.S



TYPICAL 3.80m LANE CROSS SECTION  
N.T.S

"Description of property limits, and existing and/or proposed features relative to these limits as shown on this drawing do not represent a Legal Survey. GENIVAR makes no representation or guarantee that the property limit information is accurate. GENIVAR accepts no responsibility for damages, if any, suffered by any third party as a result of decisions made or actions based on this drawing."

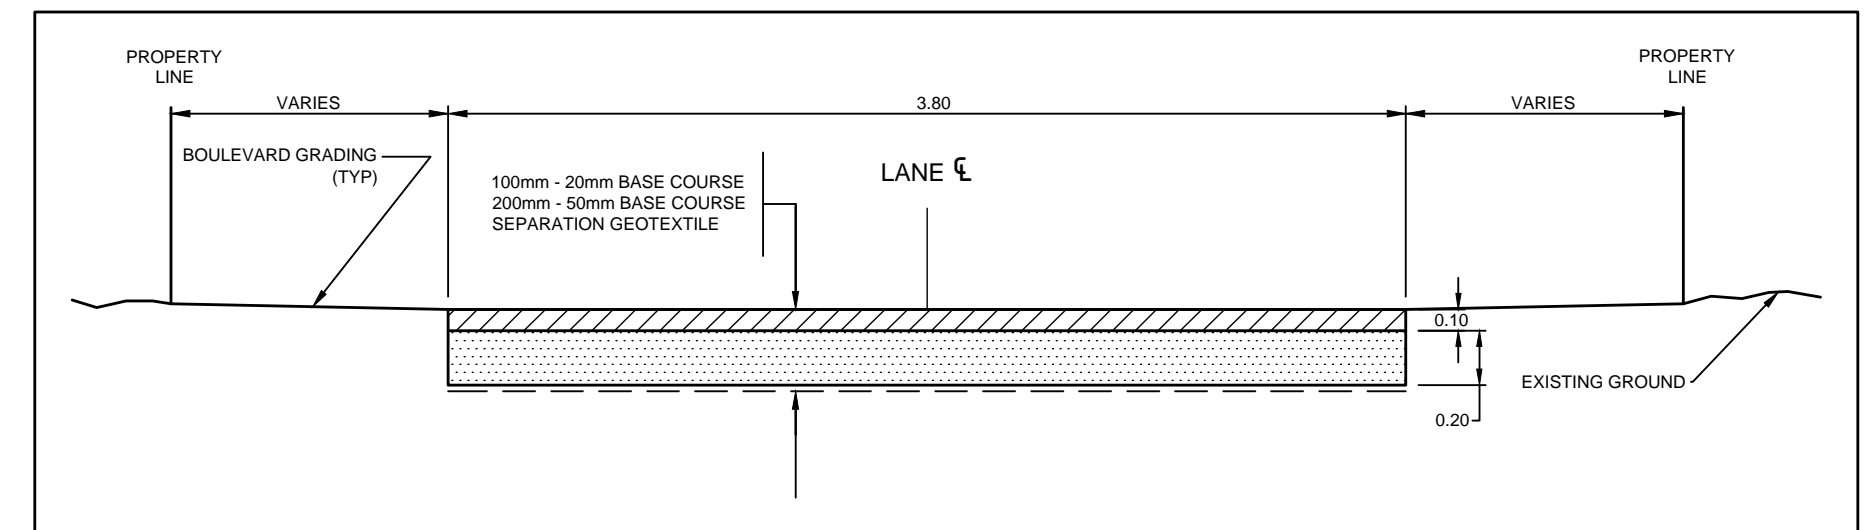

---	WATERMAIN	---	M.T.S.	---	---	---	WATERMAIN	---	---
⊕	HYDRANT	⊕	TRAFFIC SIGNAL	---	---	⊕	VALVE	---	---
⊗	VALVE	⊗	CONCRETE/ASPHALT	---	---	⊗	LAND DRAINAGE SEWER	---	---
⊔	CURB STOP	⊔	SIDEWALK	---	---	⊔	WASTE WATER SEWER	---	---
---	WASTE WATER SEWER	---	CURB RAMP	---	---	---	CENTERLINE	---	---
---	LAND DRAINAGE SEWER	---	PROPERTY LINE	---	---	---	SOUTH & EAST GUTTER	---	---
---	C.B. LEAD	---	ELEVATIONS	(32.000)	---	---	NORTH & WEST GUTTER	---	---
○	MANHOLE	○	TEST HOLE LOCATION	⊕TH#	---	---	---	---	---
□	CATCH BASIN	□	---	---	---	---	---	---	---
---	GAS	---	---	---	---	---	---	---	---
---	HYDRO	---	---	---	---	---	---	---	---
---	EXISTING	---	---	---	---	---	---	---	---
---	LEGEND - PLAN	---	---	---	---	---	---	---	---
---	PROPOSED	---	---	---	---	---	---	---	---
---	EXISTING	---	---	---	---	---	---	---	---
---	LEGEND - PLAN	---	---	---	---	---	---	---	---
---	PROPOSED	---	---	---	---	---	---	---	---
---	EXISTING	---	---	---	---	---	---	---	---
---	LEGEND - PROFILE	---	---	---	---	---	---	---	---
---	PROPOSED	---	---	---	---	---	---	---	---

LOCATION APPROVED UNDERGROUND STRUCTURES

SUPV. U/G STRUCTURES DATE COMMITTEE

NOTE:  
LOCATION OF UNDERGROUND STRUCTURES AS SHOWN ARE BASED ON THE BEST INFORMATION AVAILABLE BUT NO GUARANTEE IS GIVEN THAT ALL EXISTING UTILITIES ARE SHOWN OR THAT THE GIVEN LOCATIONS ARE EXACT. CONFIRMATION OF EXISTENCE AND EXACT LOCATION OF ALL SERVICES MUST BE OBTAINED FROM THE INDIVIDUAL UTILITIES BEFORE PROCEEDING WITH CONSTRUCTION.

B.M. ELEV.			
1	C.O.W. REVIEW SUBMISSION	20/09/12	R.H.
NO.	REVISIONS	DATE	BY

**GENIVAR**  
10 PRAIRIE WAY WINNIPEG, MANITOBA R2J 3J8  
PH: (204)-477-6650 FAX: (204)-474-2864

DESIGNED BY	R.H.	CHECKED BY	S.M.
DRAWN BY	R.H.	APPROVED BY	I.McK.
HOR. SCALE:	1:500	RELEASED FOR CONSTRUCTION	
VERT. SCALE:	---	DATE	SEPTEMBER 2012

ENGINEERS SEAL

CONSULTANT DRAWING NO.  
121-23601-00 -04

**THE CITY OF WINNIPEG**  
PUBLIC WORKS DEPARTMENT

2013 GRANULAR LANE IMPROVEMENT PROGRAM - CONTRACT 1  
CRYSTAL AVE / KINGSWOOD AVE LANE  
FROM ST. MARY'S ROAD TO ST. THOMAS ROAD  
GRANULAR LANE

DRAWING NO. 755-2012-04  
SHEET 4 OF 9