


# MILLENNIUM LIBRARY PARKADE

251 DONALD STREET  
WINNIPEG, MANITOBA

## REHABILITATION OF MILLENNIUM LIBRARY PARKADE

ISSUED FOR BID

NOVEMBER 7, 2012

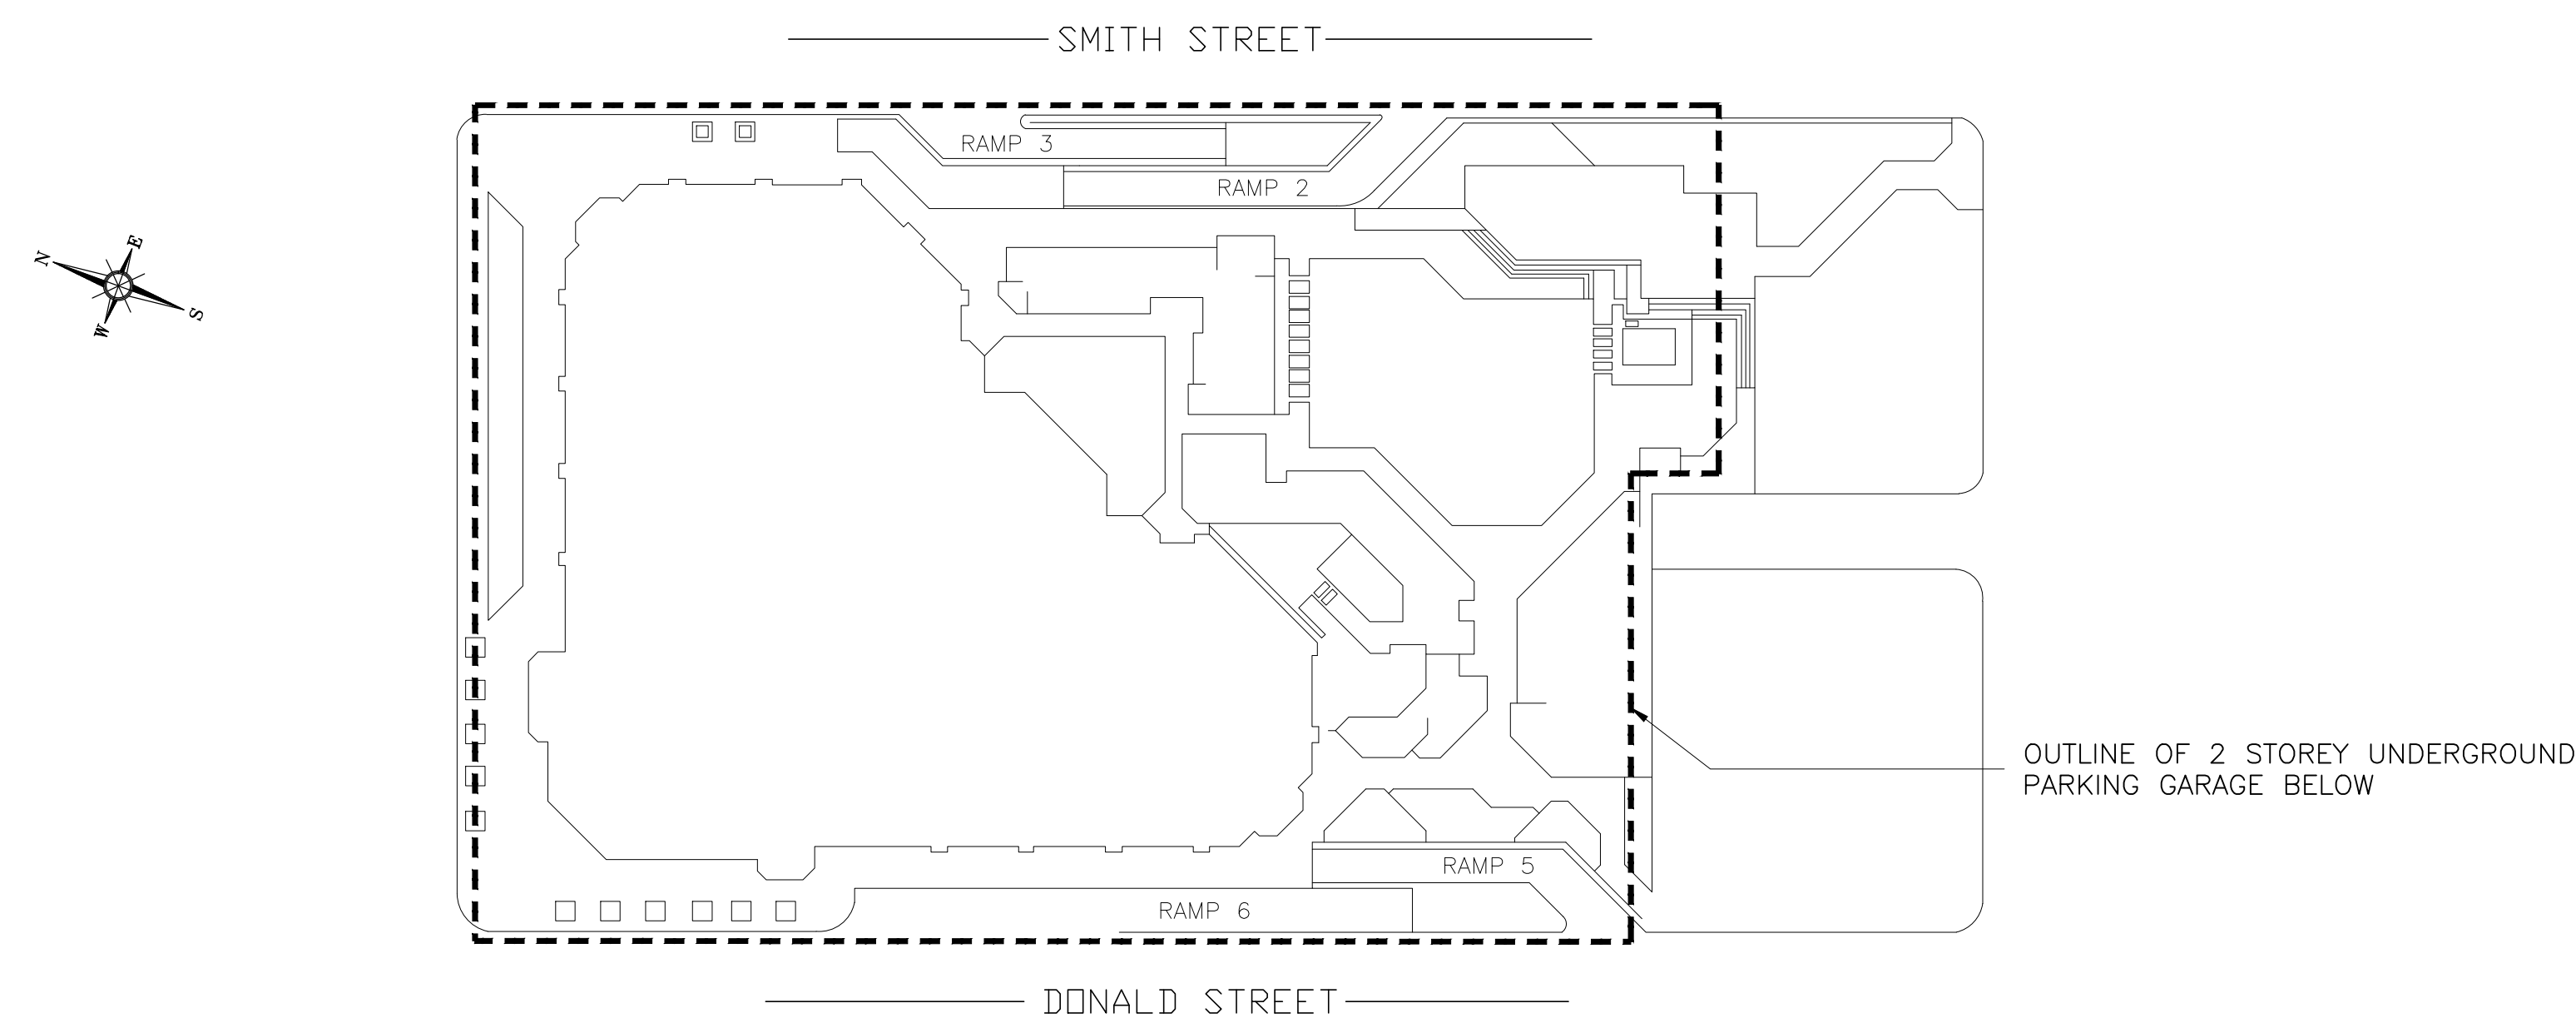

### DESIGN TEAM

**CITY**  
THE CITY OF WINNIPEG

### CONTRACT ADMINISTRATORS

*PROJECT COORDINATOR*  
CONCENTRIC ASSOCIATES  
INTERNATIONAL INCORPORATED

*STRUCTURAL*  
CONCENTRIC ASSOCIATES  
INTERNATIONAL INCORPORATED

*MECHANICAL & ELECTRICAL*  
CALLIDUS ENGINEERING

### DRAWING LIST

■ CVR COVER SHEET

#### *STRUCTURAL*

- S1 REMOVALS AND PHASING PLAN
- S2 TRAFFIC FLOW FOR PHASE 2 & PHASE 4
- S3 P1 LEVEL REHAB
- S4 P2 LEVEL REHAB
- S5 EXISTING STAIR PLANS AND SECTIONS
- S6 NEW STAIR SECTIONS AND DETAILS
- S7 RAMP PLANS AND SECTIONS
- S8 SECTIONS
- S9 SECTIONS
- S10 GENERAL NOTES

#### *MECHANICAL AND ELECTRICAL*

- M1 LEVEL P1 MECHANICAL AND ELECTRICAL LAYOUT
- M2 LEVEL P2 MECHANICAL AND ELECTRICAL LAYOUT

#### *PLUMBING*

- P1 LEVEL P2 PLUMBING LAYOUT

CONCENTRIC PROJECT # 11-4145

**Callidus**  
Engineering  
A Division of 1640286 Ontario Inc.  
1385 North Bourkeledge Park, Unit 9 - London, ON N6H 5N5  
P: 519-472-7640 F: 519-471-9239 E: info@callidus.ca

**CONCENTRIC**  
ASSOCIATES INTERNATIONAL  
INCORPORATED

**LONDON**  
Tel: 1-519-462-7700  
Toll Free: 1-866-919-4531

**OTTAWA**  
Tel: 1-613-824-4800  
Toll Free: 1-866-919-4530

**REGINA**  
Tel: 1-306-520-6100  
Toll Free: 1-866-919-1861

**WINNIPEG**  
Tel: 1-204-783-1276  
Toll Free: 1-866-919-4531

**ICHALUIT**  
Tel: 1-867-579-3300  
Toll Free: 1-866-919-4533

**SASKATOON**  
Tel: 1-306-343-5500  
Toll Free: 1-866-919-4533

**YOU CHALLENGE US... TOGETHER WE SUCCEED**  
www.concentriceng.com