
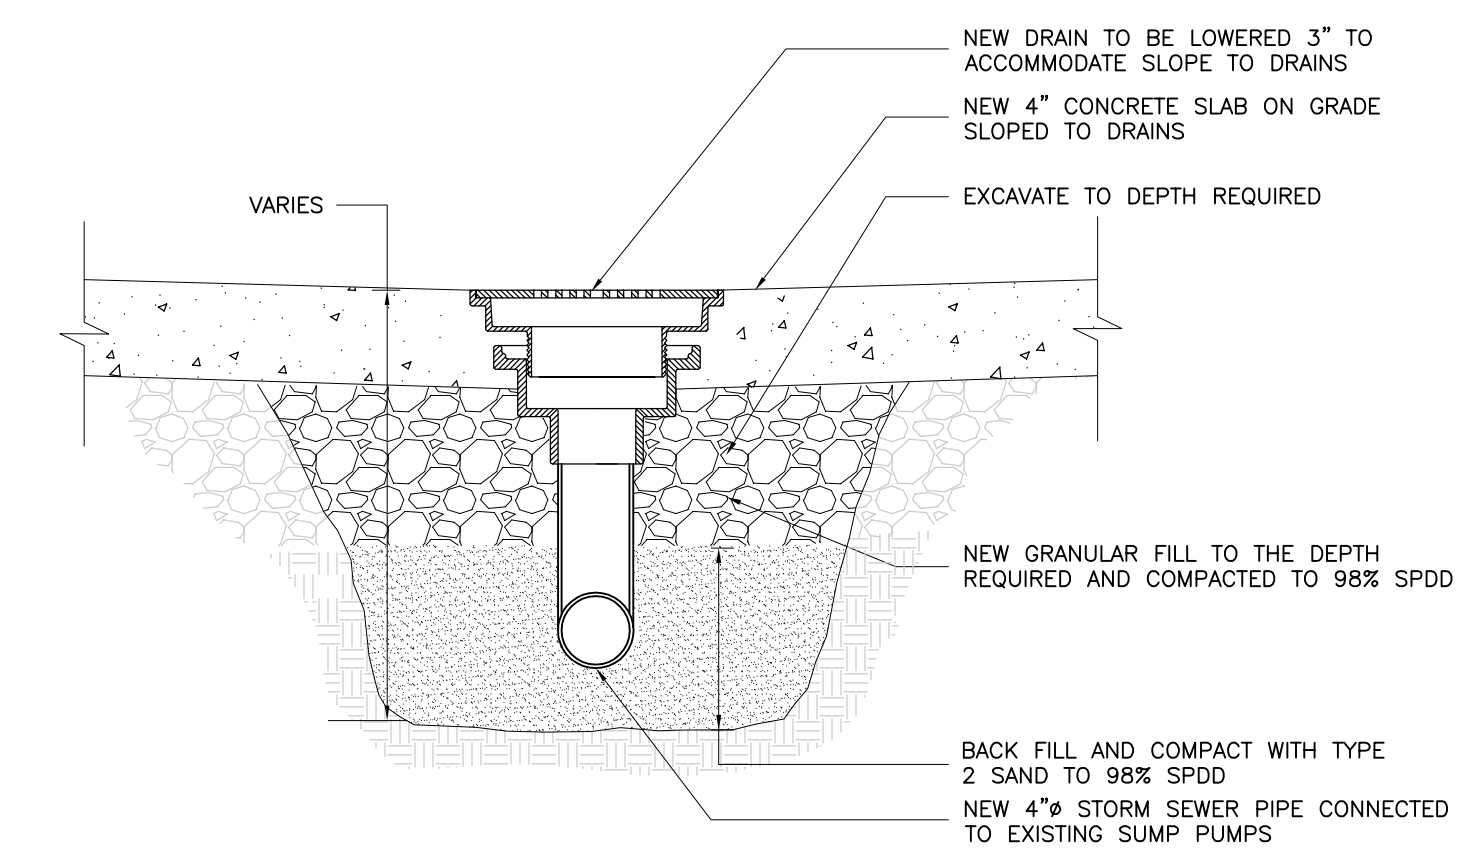


P2 LEVEL PLUMBING LAYOUT (OPTIONAL PRICE)

SCALE: 1/22"=1'-0"

NOTE: DETAILS ON P1 ARE FOR OPTIONAL WORK WHICH MAY/MAY NOT BE IMPLEMENTED, SEE BID FORM.

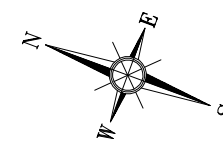

NEW P2 LEVEL PLUMBING DETAIL
SCALE: 1-1/2"=1'-0"

NO.	REVISION	DATE
1	ISSUED FOR COORDINATION	JULY 3, 2012
2	ISSUED FOR 66% REVIEW	SEPT 6, 2012
3	ISSUED FOR BID	NOV 7, 2012
4		
5		
6		
7		


NOTES:

CONTRACTOR SHALL CHECK AND VERIFY ALL DIMENSIONS AND BE RESPONSIBLE FOR REPORTING ALL DISCREPANCIES TO CITY AND/OR CONTRACT ADMINISTRATOR PRIOR TO BID CLOSING

LATEST APPROVED DRAWINGS ONLY TO BE USED FOR CONSTRUCTION.

PRINTS ARE NOT TO BE SCALED.

KEY PLAN:

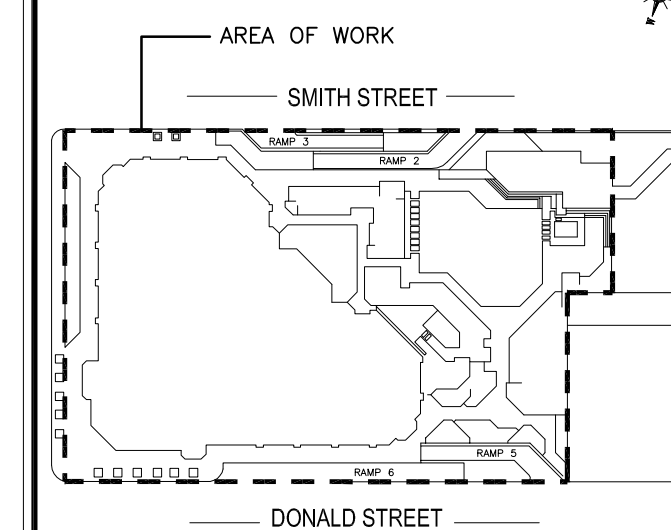

LEGEND:

- NEW DRAIN C/W NEW 4" PIPING
- METAL FENCE
- EXISTING PIPE RISER TO REMAIN
- SUMP PITS TO REMAIN



LONDON Tel. 1-519-452-7700
Toll Free 1-866-919-4531

OTTAWA Tel. 1-613-824-8900
Toll Free 1-866-919-4530

IQALUIT Tel. 1-867-979-3300
Toll Free 1-866-919-4533

SASKATOON Tel. 1-306-343-5500
Toll Free 1-866-919-8899

REGINA Tel. 1-306-520-6100
Toll Free 1-866-919-1861

WINNIPEG Tel. 1-204-783-1276
Toll Free 1-866-919-4531

YOU CHALLENGE US... TOGETHER WE SUCCEED
www.concentriceng.com

CLIENT NAME:

CITY OF WINNIPEG

PROJECT ADDRESS:

251 DONALD STREET
WINNIPEG, MANITOBA

PROJECT NAME:

REHAB OF MILLENNIUM LIBRARY PARKADE

DRAWING TITLE:

P2 LEVEL PLUMBING LAYOUT

DESIGN: PSM

DRAWN: JAW

APPVD: PSM/ADM

SCALE: AS SHOWN

DATE: OCT/12

FILE No: 11-4145

SHEET No.

P1