



1 SMITH STREET LEVEL RAMP PLAN
SCALE: 1/16"=1'-0"

NOTE: REMOVE EXISTING ARCHITECTURAL COATING ON ALL INTERIOR AND EXTERIOR RAMP WALLS ON RAMPS 2, 3, 5 AND 6. REMOVE COATING USING SUITABLE MEANS AND SO AS NOT TO DAMAGE CONCRETE FINISH.

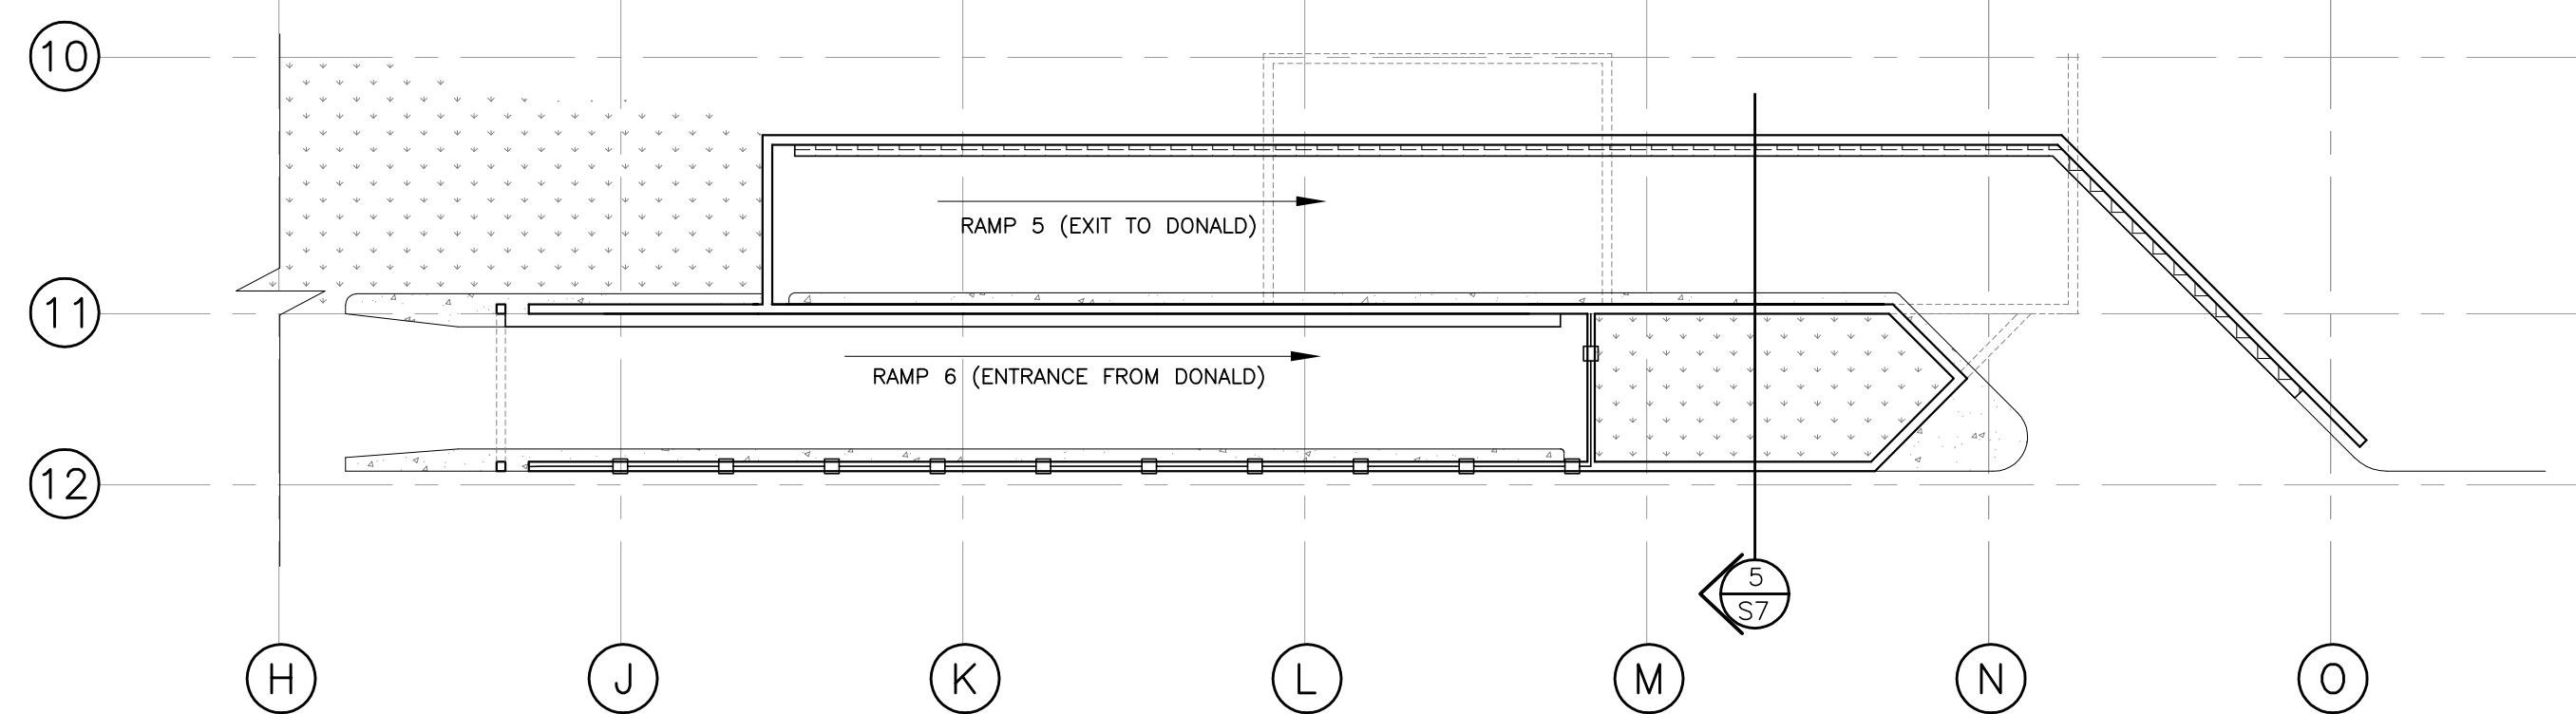

2 DONALD STREET LEVEL RAMP PLAN
SCALE: 1/16"=1'-0"

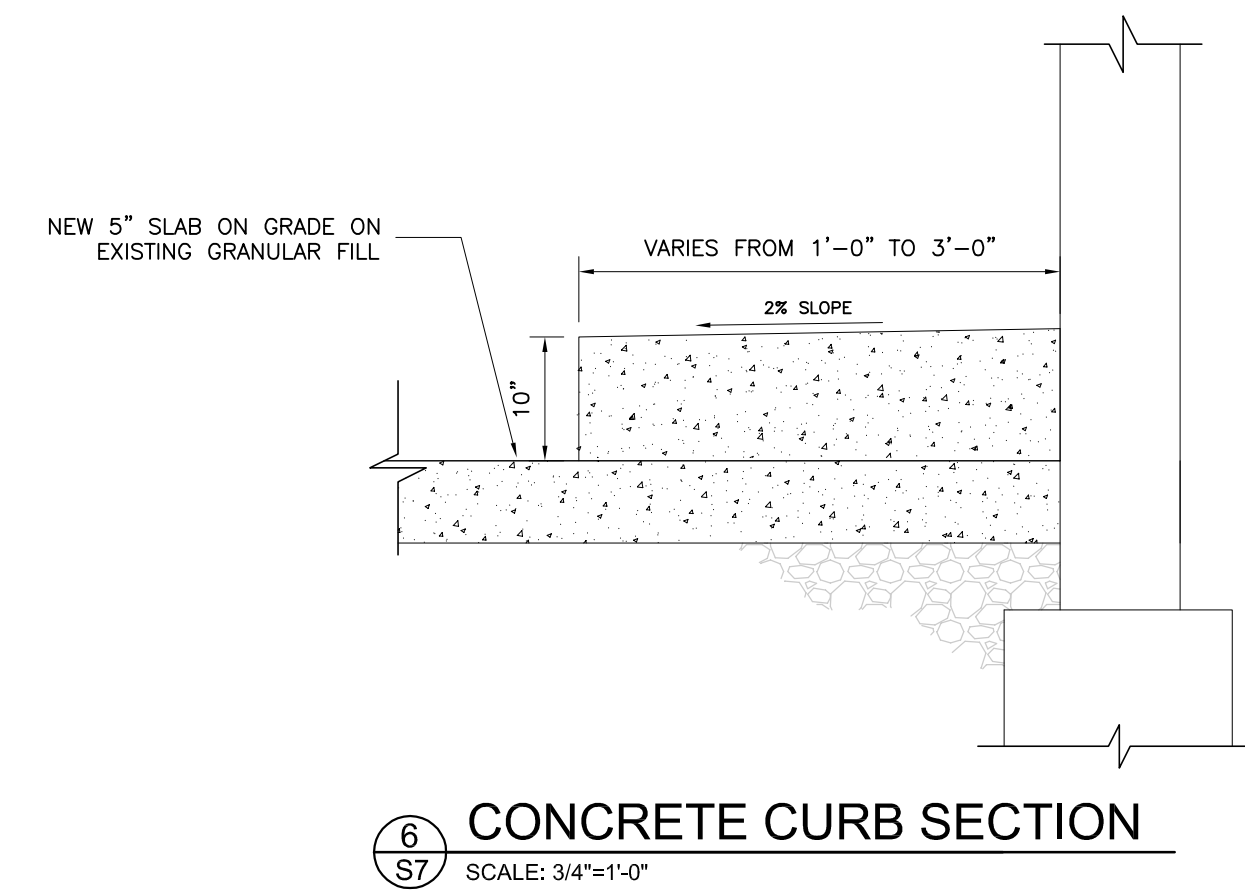


NO.	REVISION	DATE
1	ISSUED FOR COORDINATION	JULY 3, 2012
2	ISSUED FOR 66% REVIEW	SEPT 6, 2012
3	ISSUED FOR BID	NOV 7, 2012
4		
5		
6		
7		


NOTES:
CONTRACTOR SHALL CHECK AND VERIFY ALL DIMENSIONS AND BE RESPONSIBLE FOR REPORTING ALL DISCREPANCIES TO CITY AND/OR CONTRACT ADMINISTRATOR PRIOR TO BID CLOSING

LATEST APPROVED DRAWINGS ONLY TO BE USED FOR CONSTRUCTION.


PRINTS ARE NOT TO BE SCALED.

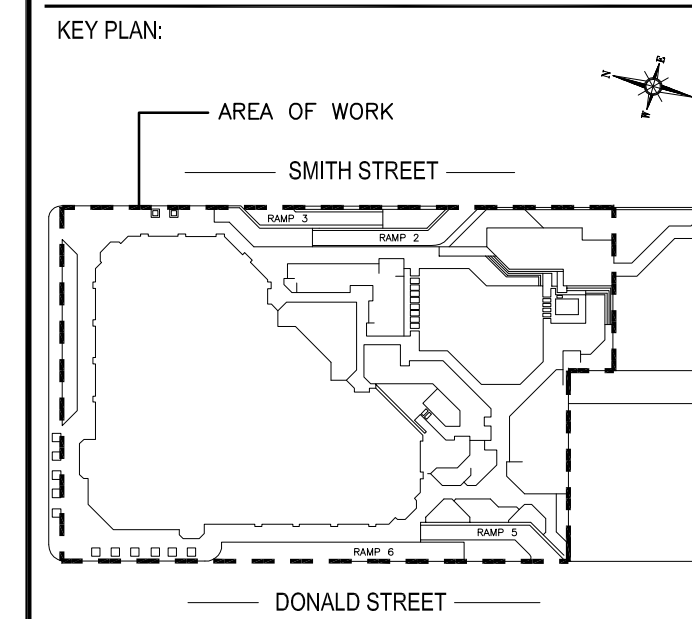


- NEW HEATED CONCRETE RAMP TOPPING
- NEW RAMP GUARD RAILS
- NEW HEADER ENCASEMENTS

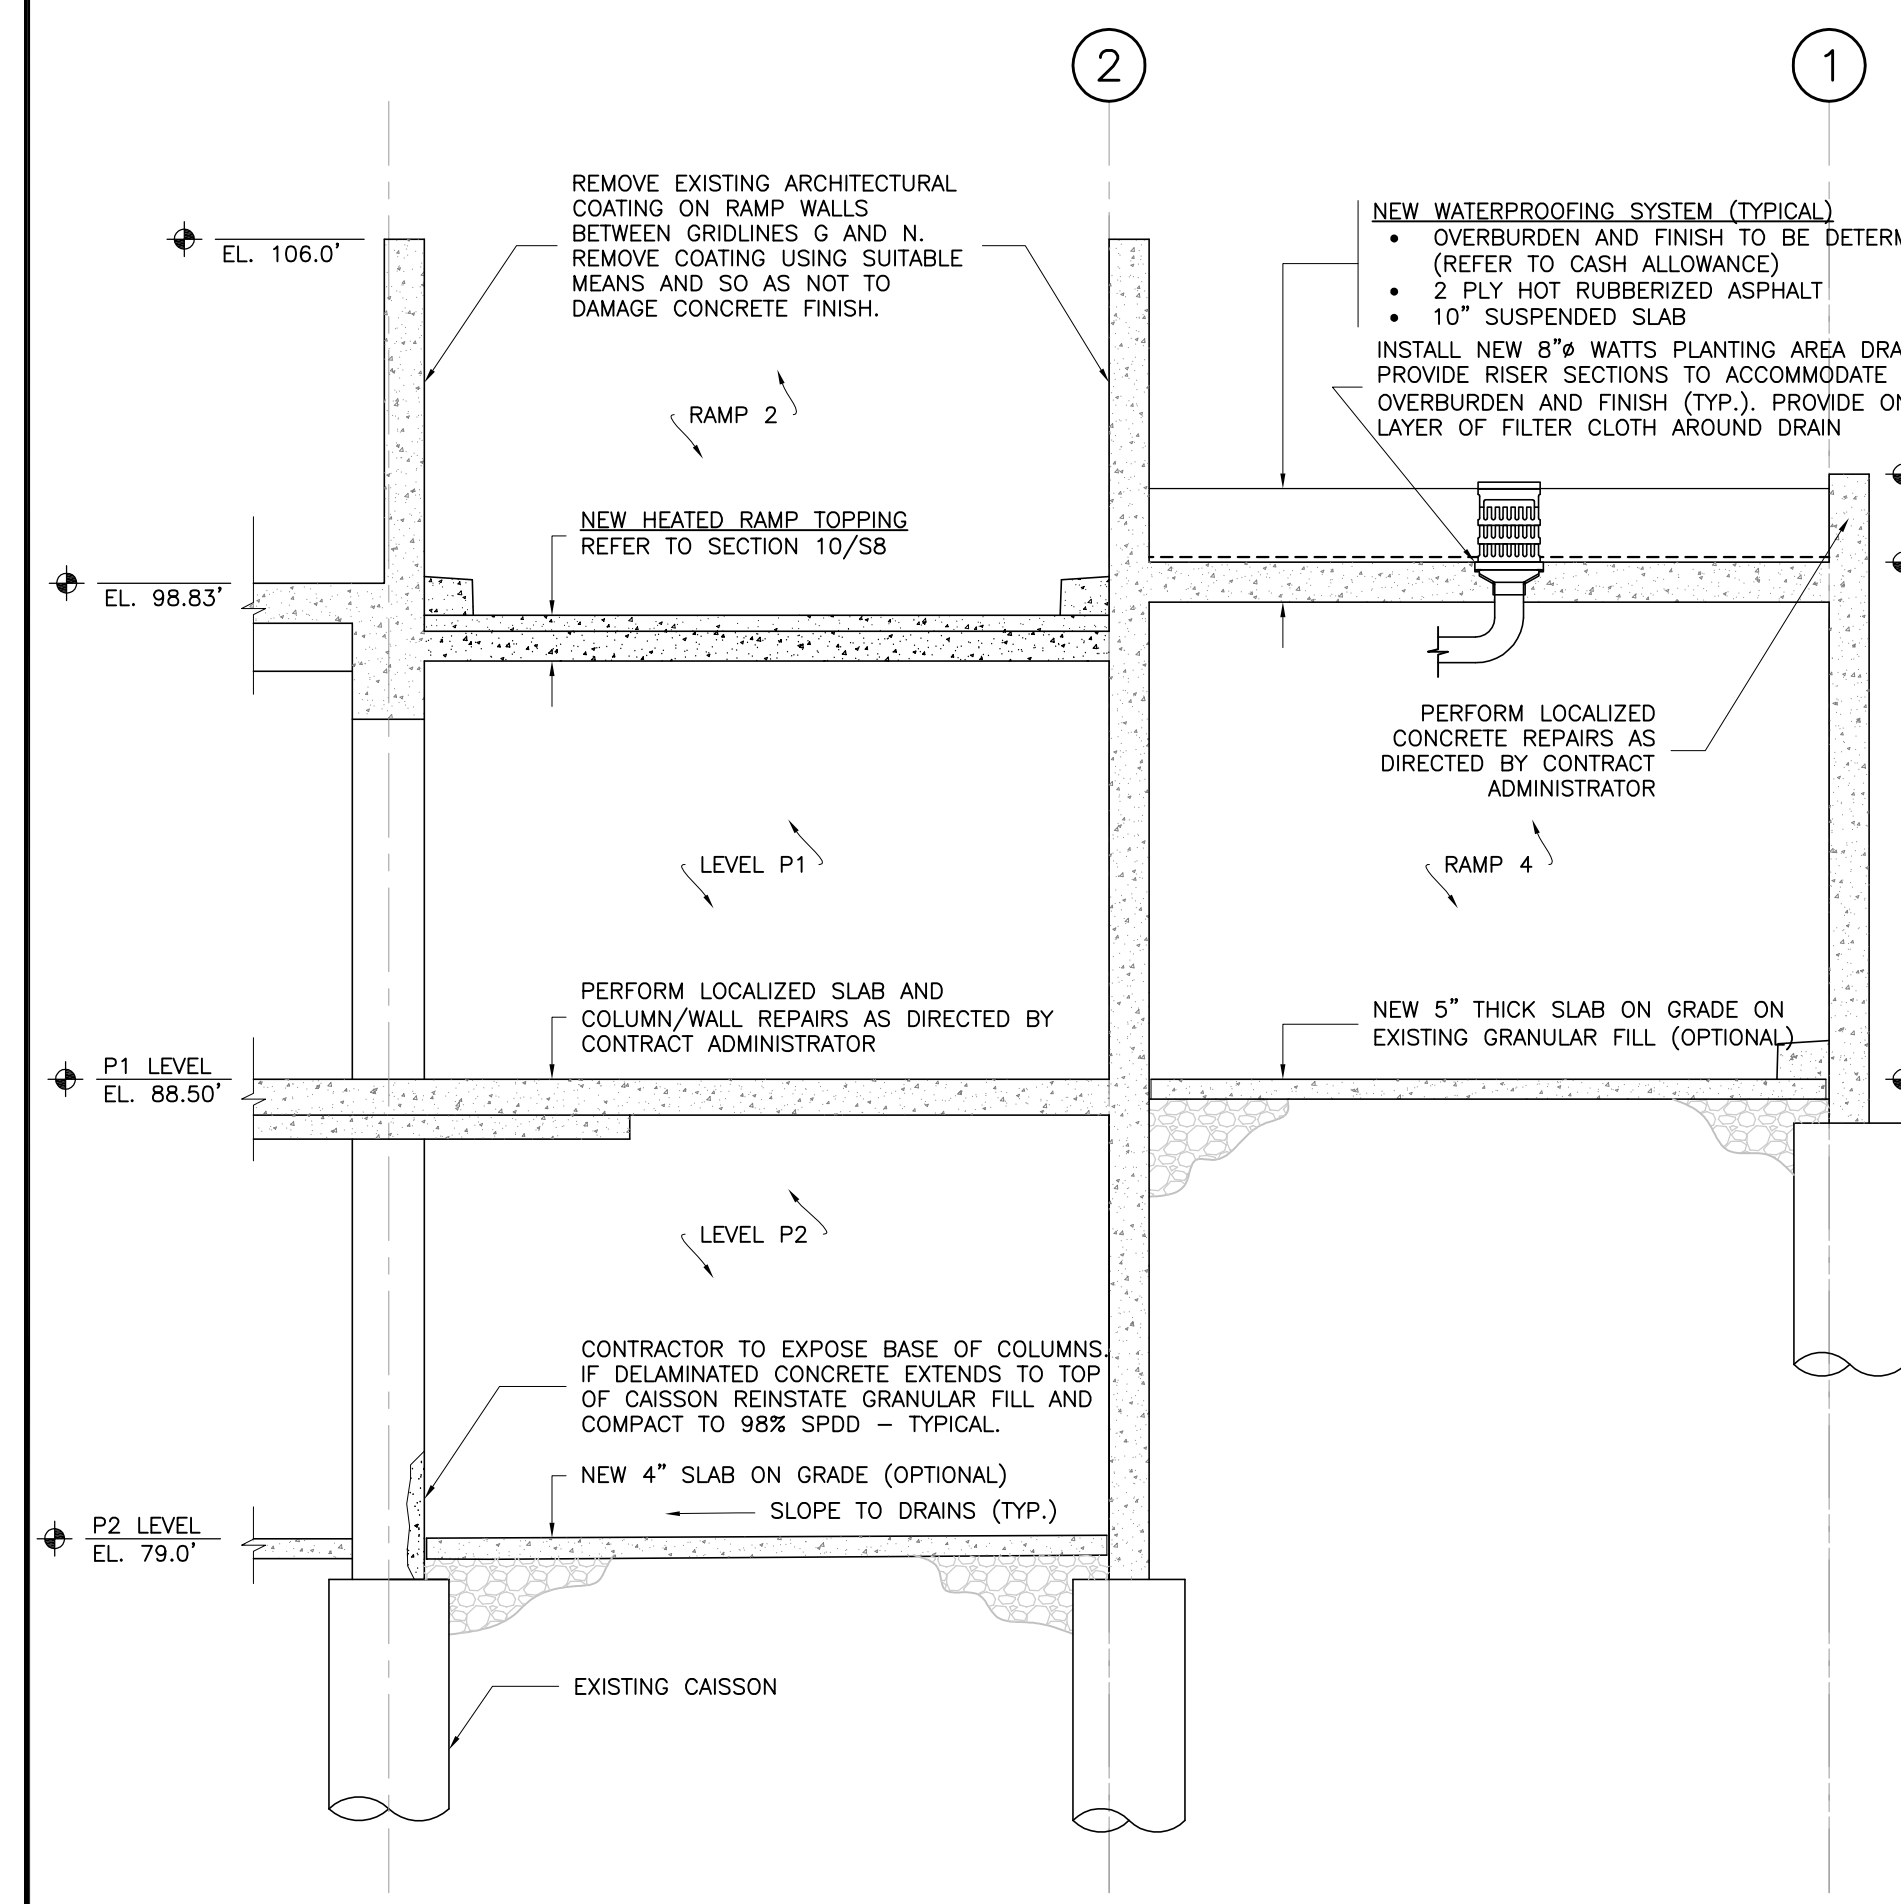

3 RAMP 2 AND 4 SECTION
SCALE: 1/4"=1'-0"

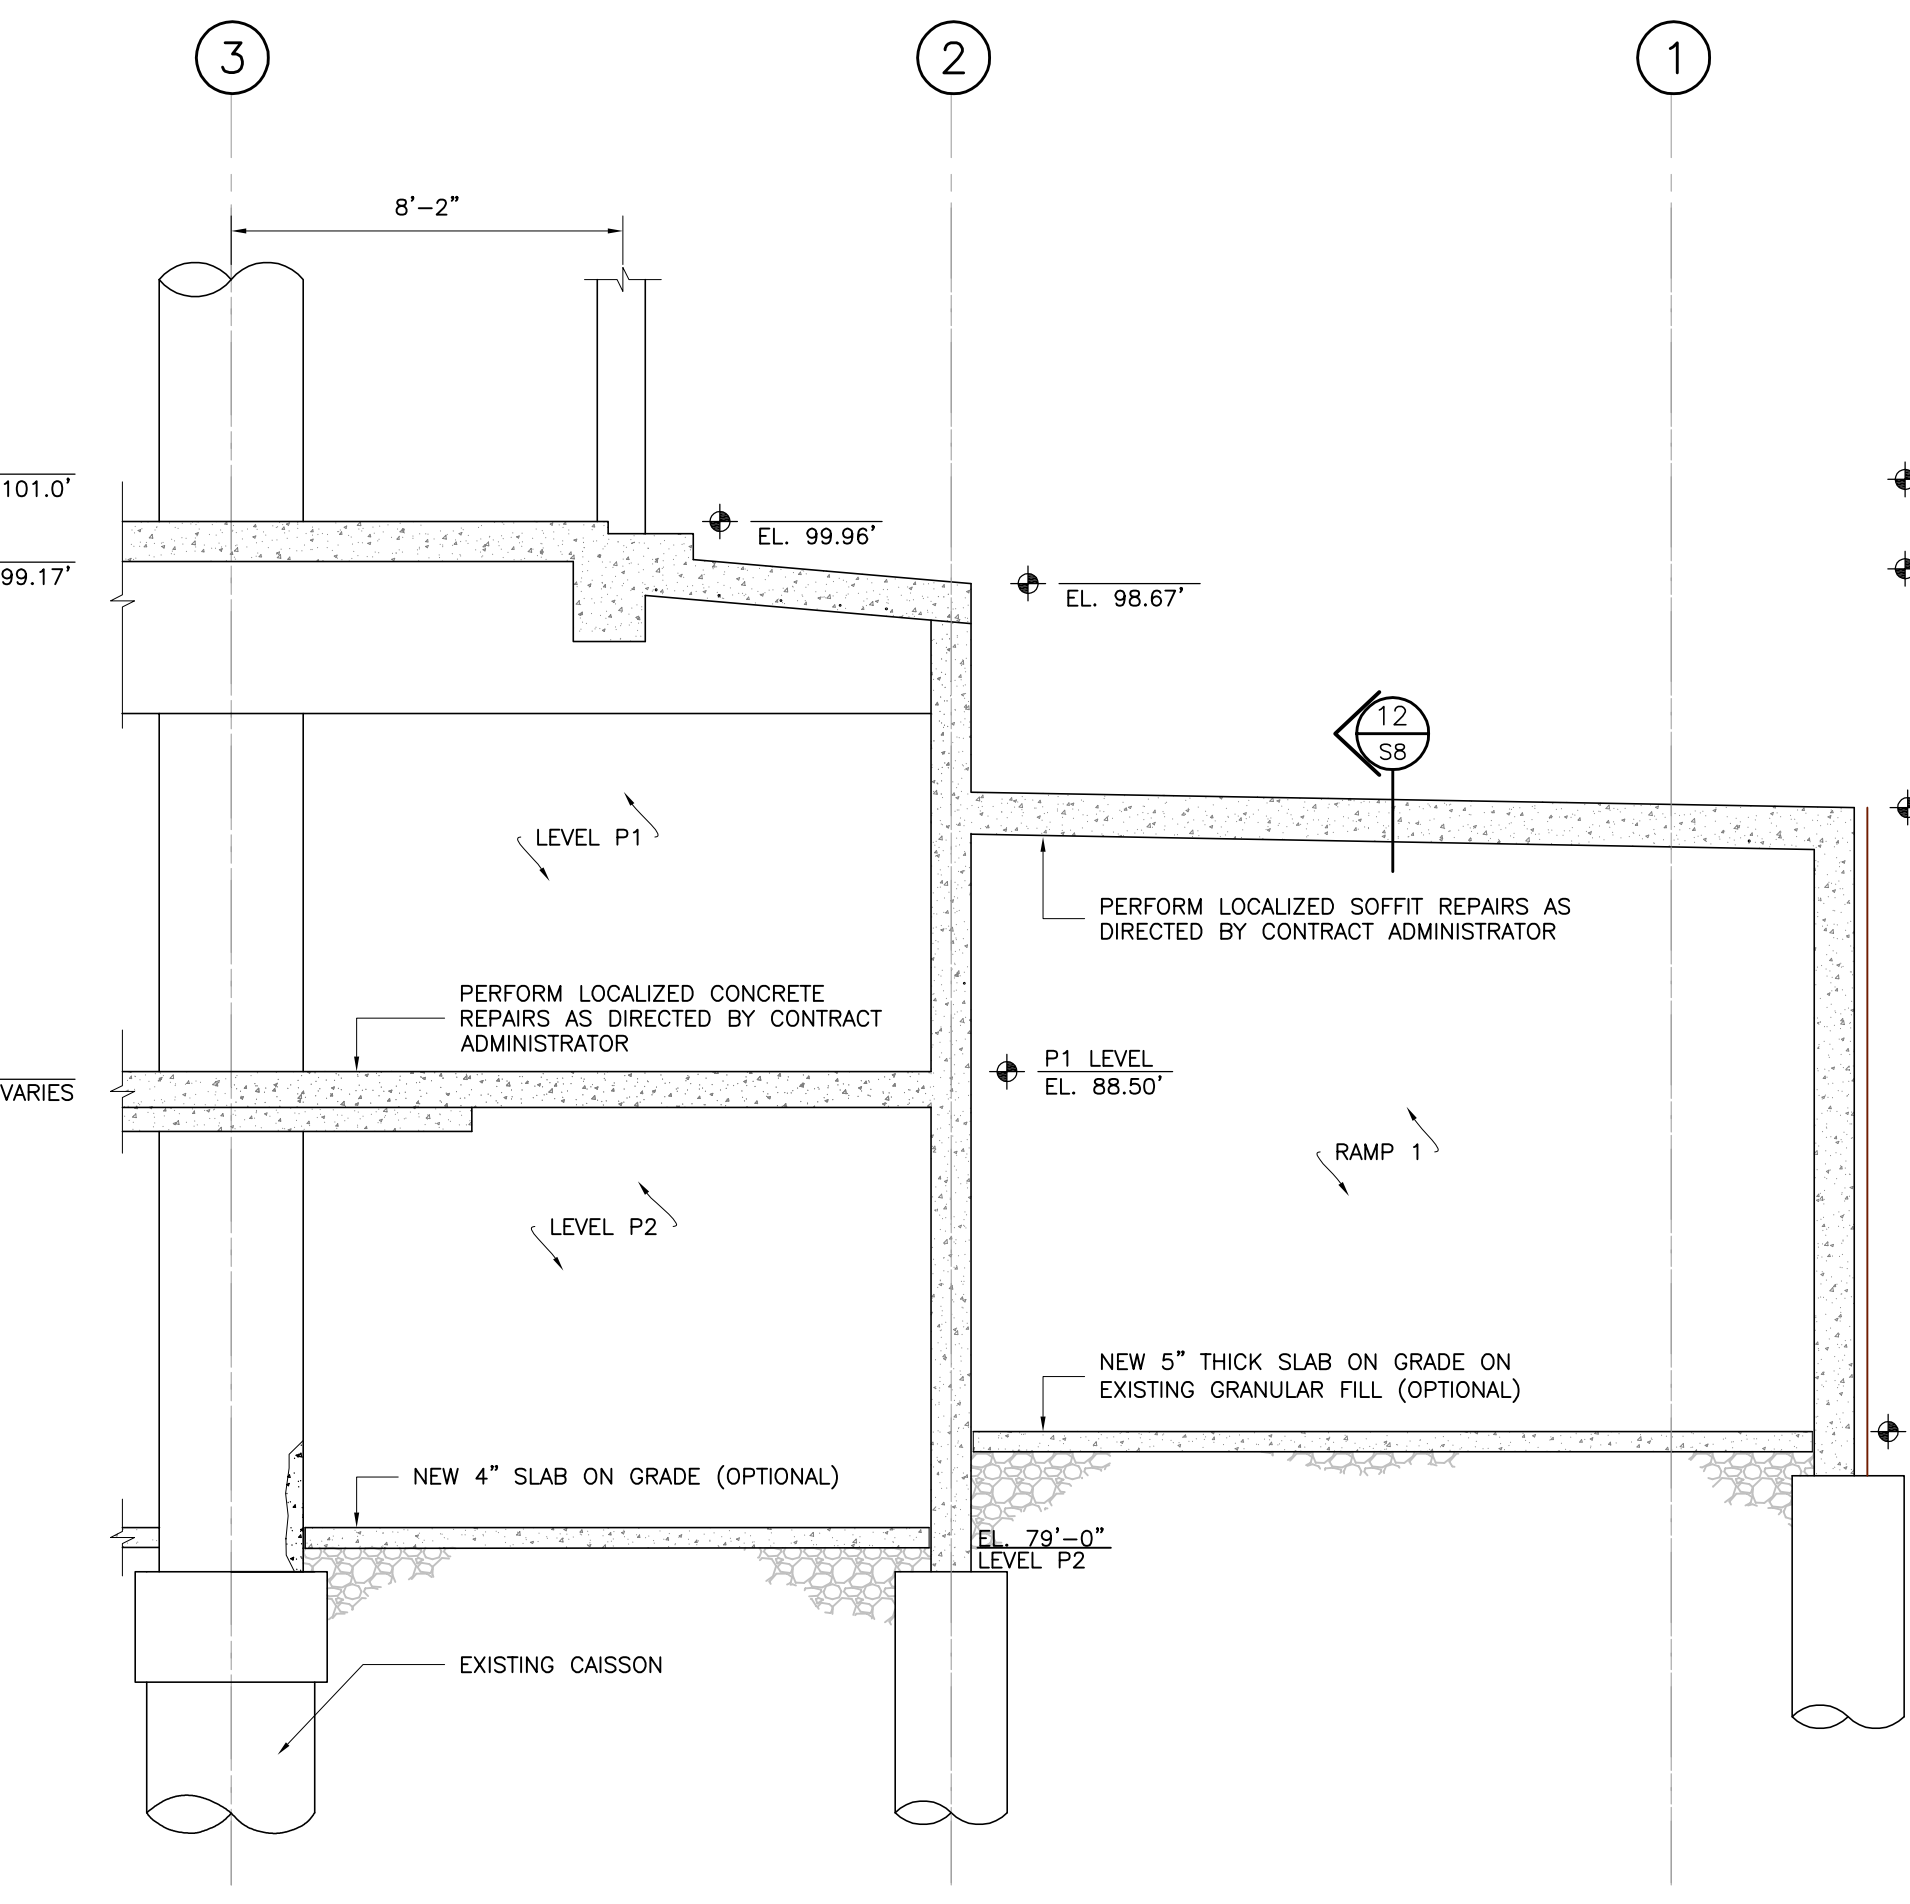

4 RAMP 1 SECTION
SCALE: 1/4"=1'-0"

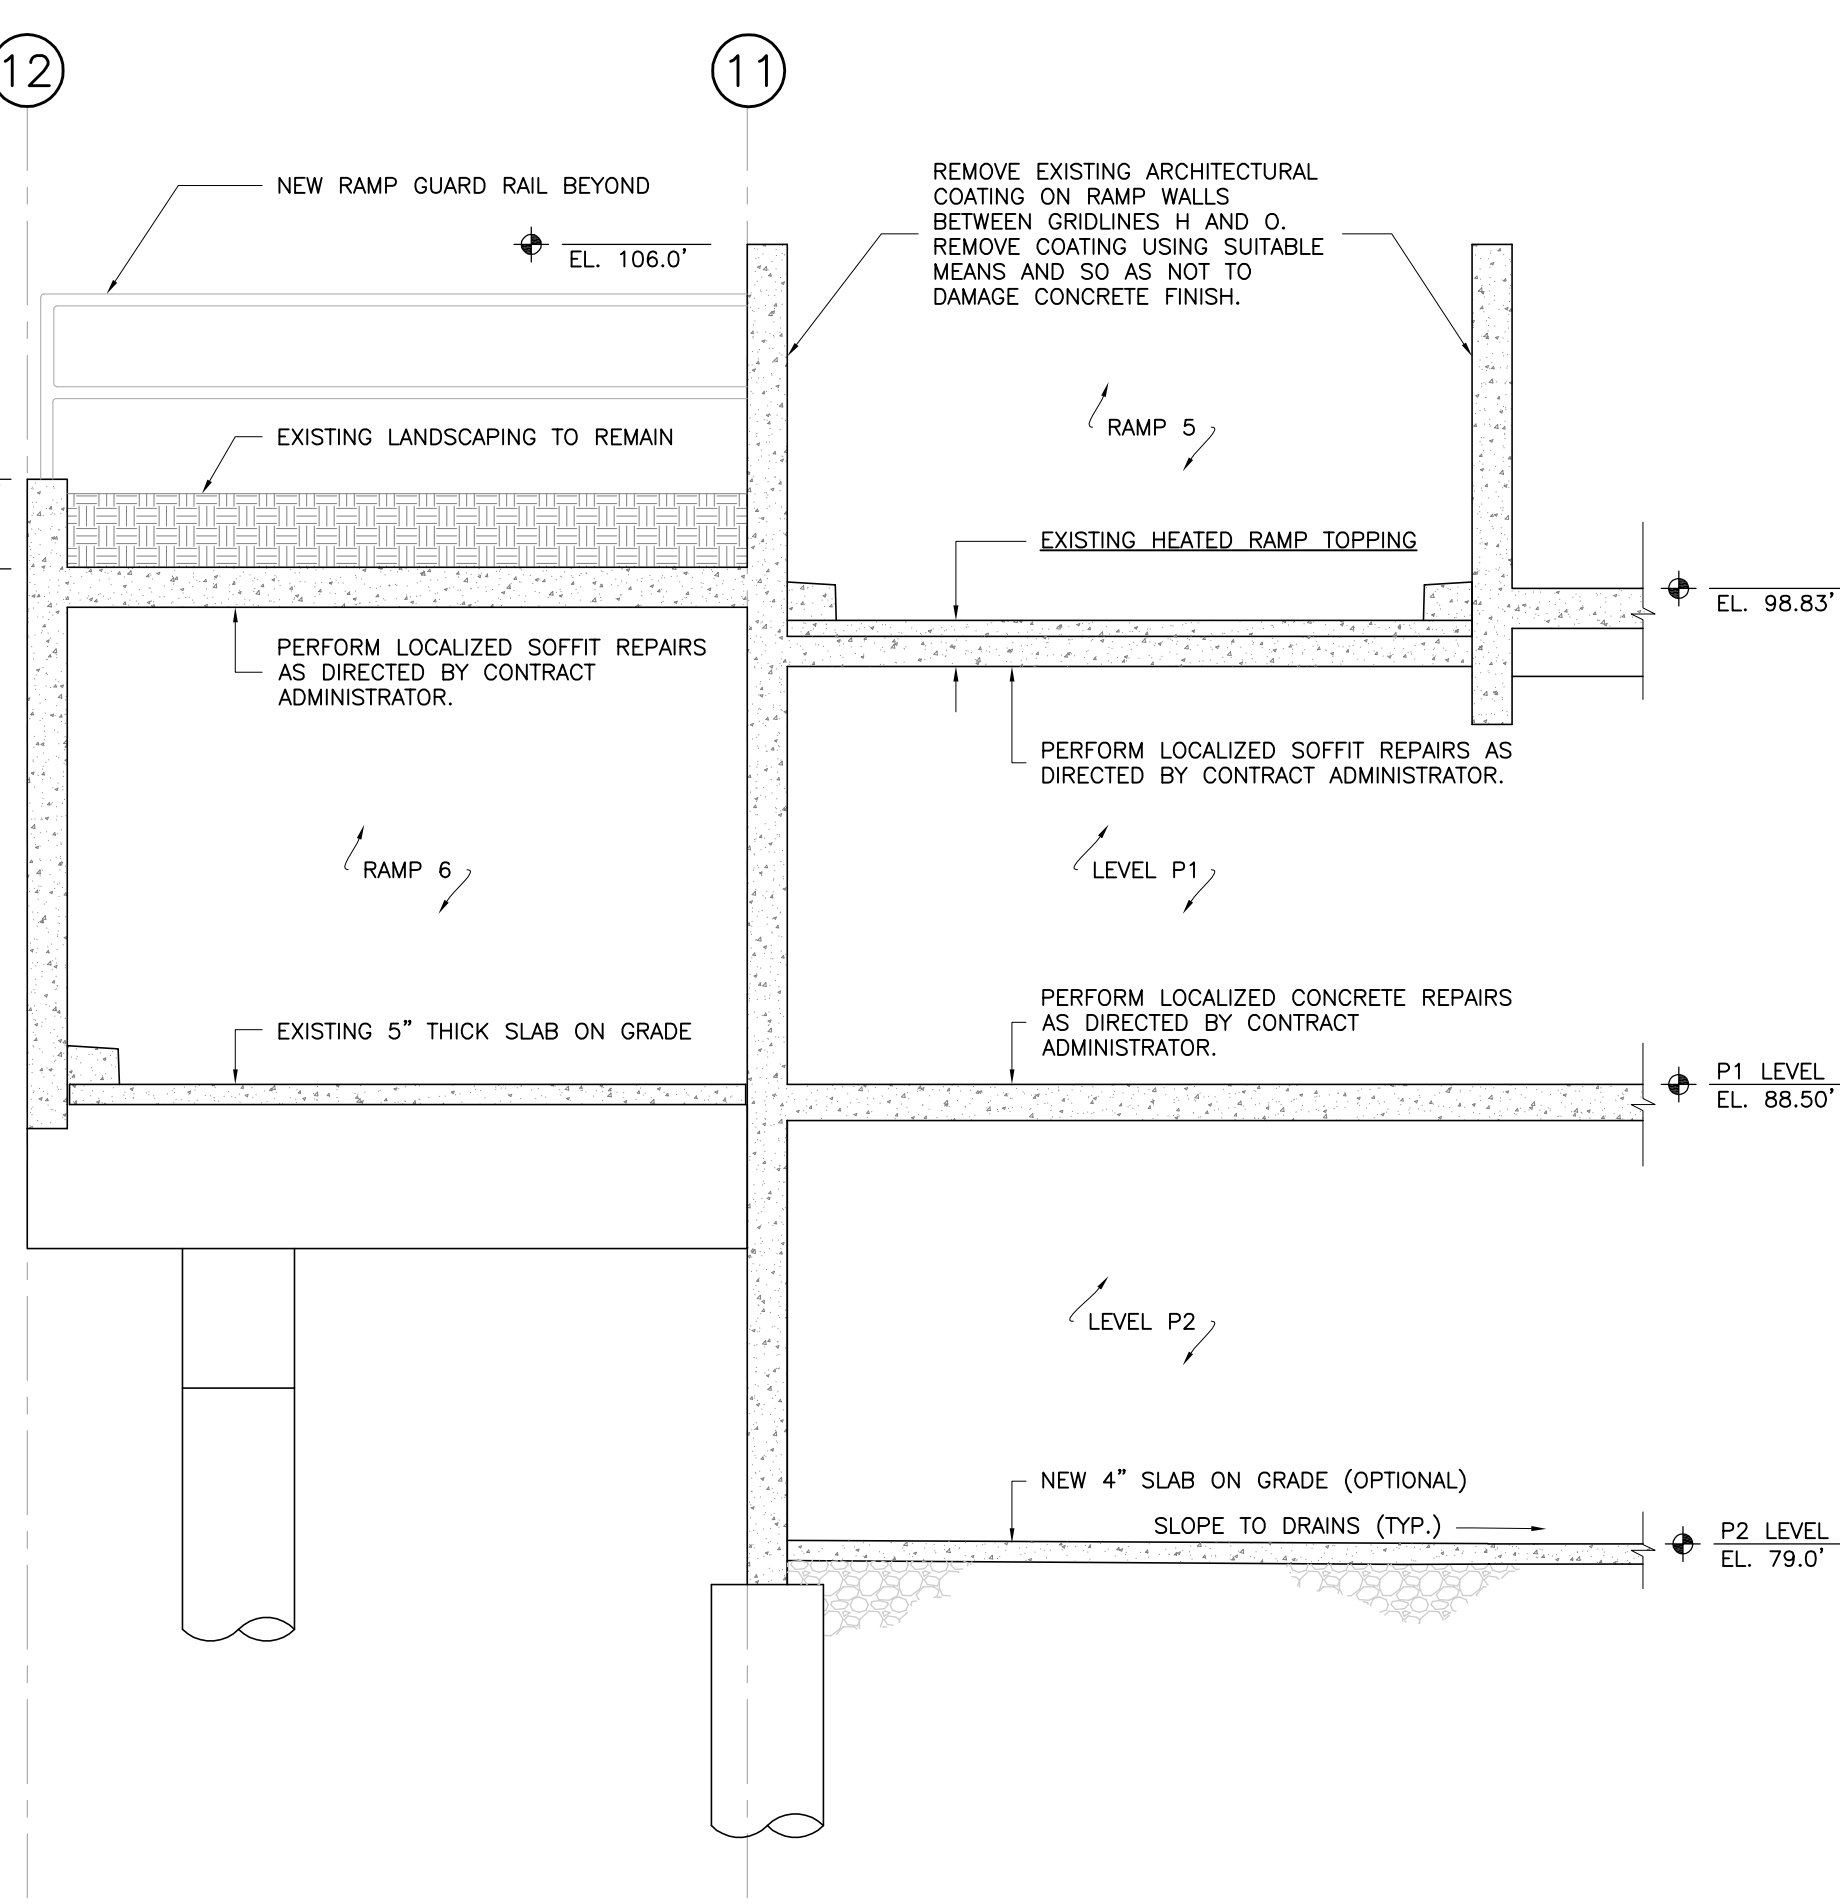

5 RAMP 5 AND 6 SECTION
SCALE: 1/4"=1'-0"



LONDON Tel. 1-519-452-7700
Toll Free 1-866-919-4531

OTTAWA Tel. 1-613-824-8900
Toll Free 1-866-919-4530

IQALUIT Tel. 1-867-979-3300
Toll Free 1-866-919-4533

SASKATOON Tel. 1-306-343-5500
Toll Free 1-866-919-8899

REGINA Tel. 1-306-520-6100
Toll Free 1-866-919-1861

WINNIPEG Tel. 1-204-783-1276
Toll Free 1-866-919-4531

YOU CHALLENGE US... TOGETHER WE SUCCEED
www.concentriceng.com

CLIENT NAME:
CITY OF WINNIPEG

PROJECT ADDRESS:
251 DONALD STREET
WINNIPEG, MANITOBA

PROJECT NAME:
REHAB OF MILLENNIUM LIBRARY PARKADE

DRAWING TITLE:
RAMP PLANS AND SECTIONS

DESIGN: PSM SCALE: AS SHOWN
DRAWN: JAW DATE: OCT/12
APPVD: PSM/ADM FILE No: 11-4145

SHEET No.
S7