
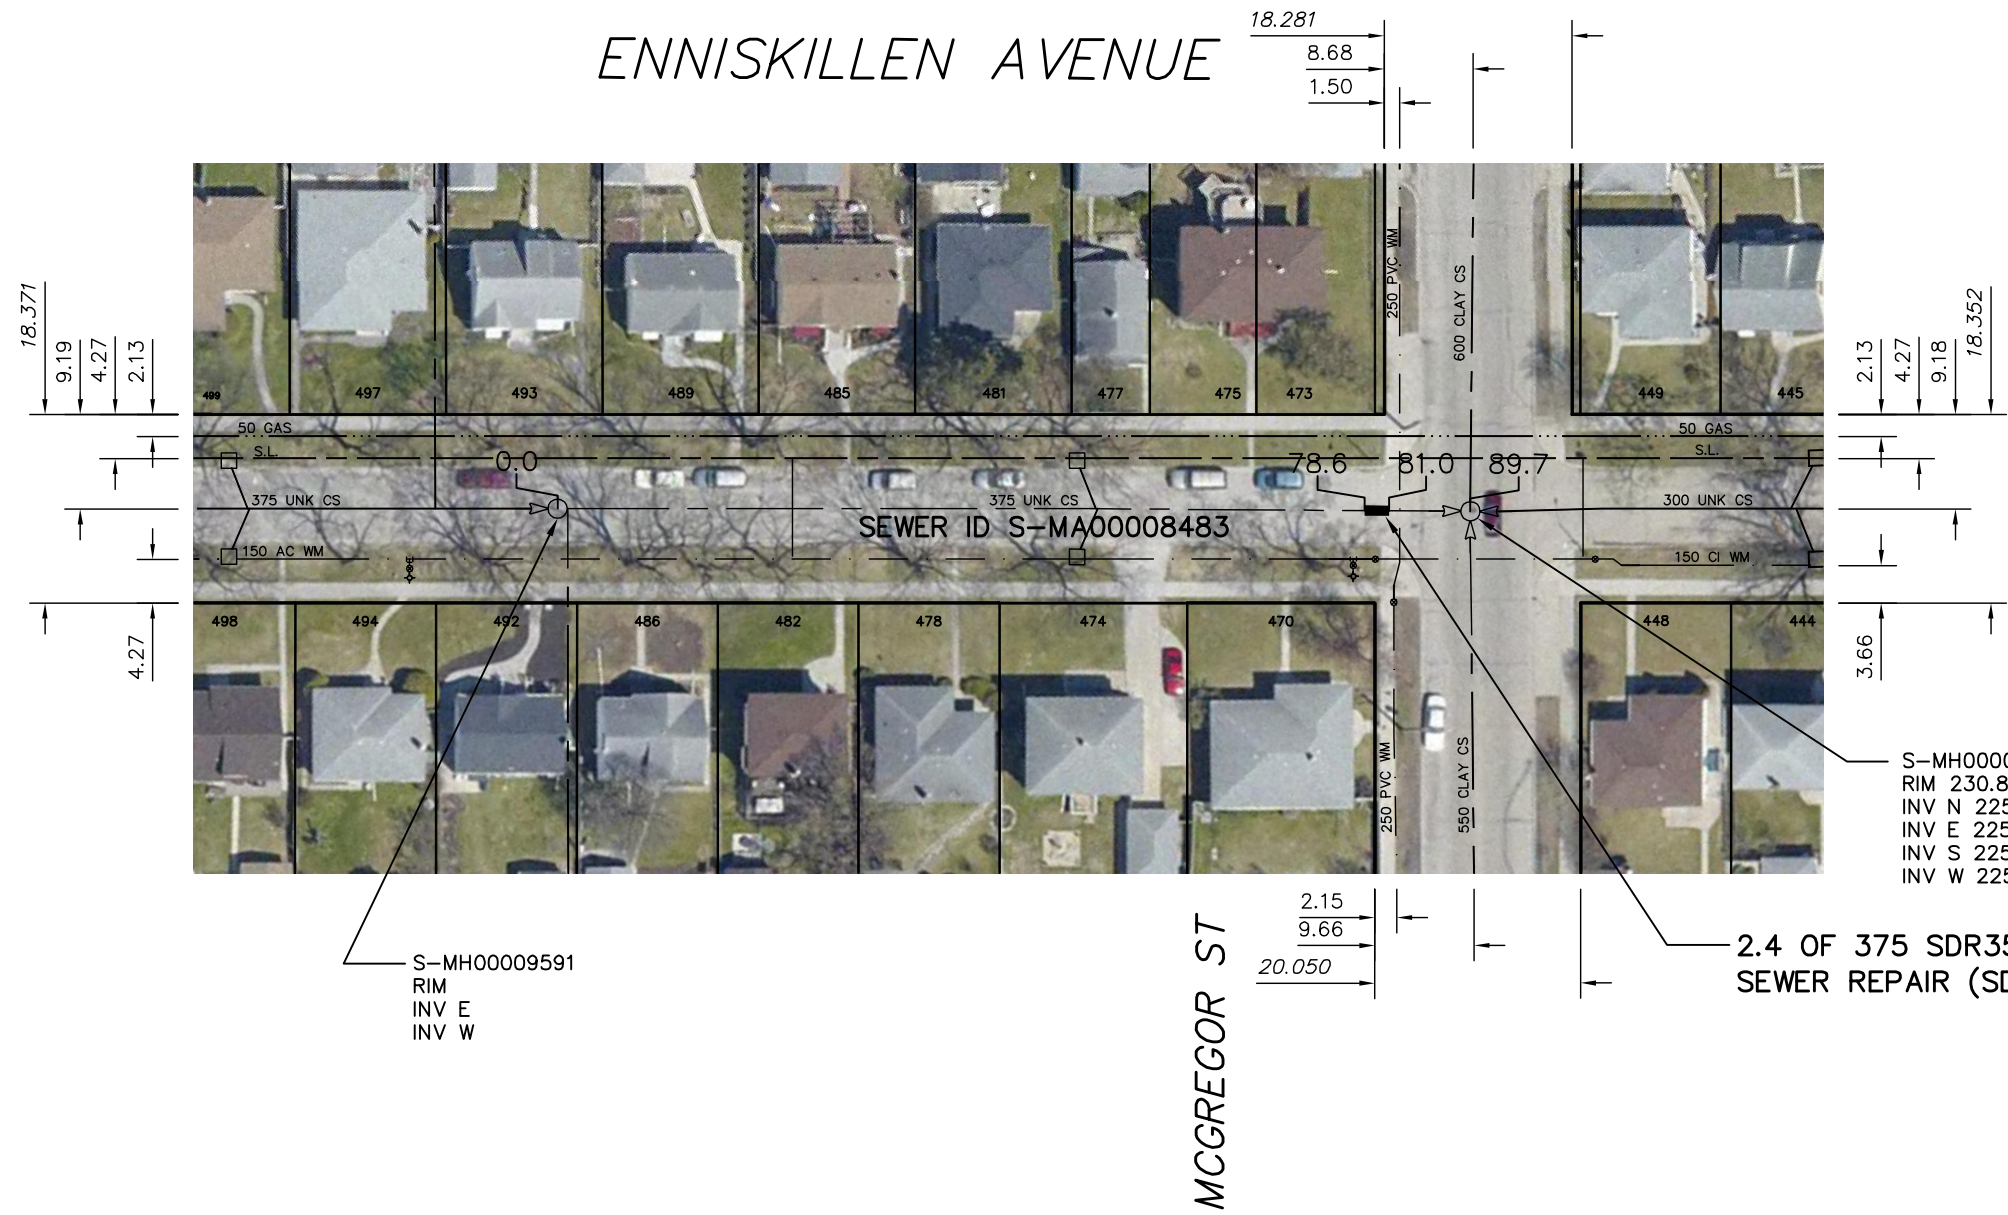


ENNISKILLEN AVENUE

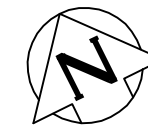

SEWER JUNCTION INFORMATION FROM SEWER VIDEO INSPECTION		
SEWER ID S-MA00008483		
DISTANCE FROM MH ID S-MH00009591		
DISTANCE	DIAMETER	CLOCK
1.4	150	1
2.6	150	2
2.8	150	10
14.6	150	1
16.0	150	10
25.8	150	1
29.4	150	10
42.0	150	10
45.3	150	1
48.5	150	10
49.0	150	1
50.7	150	1
52.5	150	10
63.5	150	11
75.6	150	2

S-MH00009583
RIM 230.87
INV N 225.32
INV E 225.87
INV S 225.32
INV W 225.52

S-MH00009591
RIM
INV E
INV W

2.4 OF 375 SDR35 PVC
SEWER REPAIR (SD-022A)

WARNING

IF POWER EQUIPMENT OR EXPLOSIVES ARE TO BE USED FOR EXCAVATION ON THIS PROJECT THE CONTRACTOR MUST:

- 1) NOTIFY THE GAS COMPANY OF THE PROPOSED LOCATION OF EXCAVATION.
- 2) TAKE PRECAUTION TO AVOID DAMAGE TO GAS COMPANY INSTALLATIONS.

SEE PROVINCIAL REGULATION 210/72 FOR DETAILS

METRIC

WHOLE NUMBERS INDICATE MILLIMETRES
DECIMALIZED NUMBERS INDICATE METRES



<p>LOCATION APPROVED UNDERGROUND STRUCTURES</p> <p>SUPV. U/G STRUCTURES COMMITTEE _____ DATE _____</p> <p>NOTE: LOCATION OF UNDERGROUND STRUCTURES AS SHOWN ARE BASED ON THE BEST INFORMATION AVAILABLE BUT NO GUARANTEE IS GIVEN THAT ALL EXISTING UTILITIES ARE SHOWN OR THAT THE GIVEN LOCATIONS ARE EXACT. CONFIRMATION OF EXISTENCE AND EXACT LOCATION OF ALL SERVICES MUST BE OBTAINED FROM THE INDIVIDUAL UTILITIES BEFORE PROCEEDING WITH CONSTRUCTION.</p>	<p>B.M. ELEV.</p> <p>CONSTRUCTION COMPLETION DATE: YYYY MM DD</p> <table border="1" style="width: 100%; border-collapse: collapse;"> <tr><td> </td><td> </td><td> </td><td> </td></tr> <tr><td> </td><td> </td><td> </td><td> </td></tr> <tr><td> </td><td> </td><td> </td><td> </td></tr> <tr><td> </td><td> </td><td> </td><td> </td></tr> <tr><td> </td><td> </td><td> </td><td> </td></tr> <tr><td> </td><td> </td><td> </td><td> </td></tr> <tr><td> </td><td> </td><td> </td><td> </td></tr> <tr><td> </td><td> </td><td> </td><td> </td></tr> </table>																																	<table border="1" style="width: 100%; border-collapse: collapse;"> <tr> <td>DESIGNED BY</td> <td>SC</td> <td>CHECKED BY</td> <td>SC</td> </tr> <tr> <td>DRAWN BY</td> <td>JB</td> <td>APPROVED BY</td> <td>KZ</td> </tr> <tr> <td>SCALE:</td> <td rowspan="2">1: 750</td> <td>RELEASED FOR CONSTRUCTION</td> <td> </td> </tr> <tr> <td>HORIZONTAL</td> <td> </td> <td> </td> </tr> <tr> <td>VERTICAL</td> <td> </td> <td> </td> <td> </td> </tr> <tr> <td>DATE</td> <td>2012 11 06</td> <td>DATE</td> <td> </td> </tr> </table> <p>PLOT DATE: 2012 11 14</p>	DESIGNED BY	SC	CHECKED BY	SC	DRAWN BY	JB	APPROVED BY	KZ	SCALE:	1: 750	RELEASED FOR CONSTRUCTION		HORIZONTAL			VERTICAL				DATE	2012 11 06	DATE		<p>ENGINEER'S SEAL</p> <p>ORIGINAL SIGNED BY S.R.J. COURNOYER 12-11-07</p> <p>CONSULTANT DRAWING NUMBER </p>	<div style="text-align: center;"> <h3>THE CITY OF WINNIPEG</h3> <p>WATER AND WASTE DEPARTMENT ENGINEERING DIVISION</p> </div> <p style="text-align: center;">2012 SEWER RENEWALS & REPAIRS</p> <p style="text-align: center;">ENNISKILLEN AVENUE 4TH MH E OF PARR STREET TO MH AT MCGREGOR STREET</p>	<p>SHEET 12 OF 45</p> <p>CITY DRAWING NUMBER</p> <p style="font-size: 24px; text-align: center;">10378</p>
DESIGNED BY	SC	CHECKED BY	SC	
DRAWN BY	JB	APPROVED BY	KZ	
SCALE:	1: 750	RELEASED FOR CONSTRUCTION	
HORIZONTAL	
VERTICAL	
DATE	2012 11 06	DATE	