


# MCADAM AVENUE

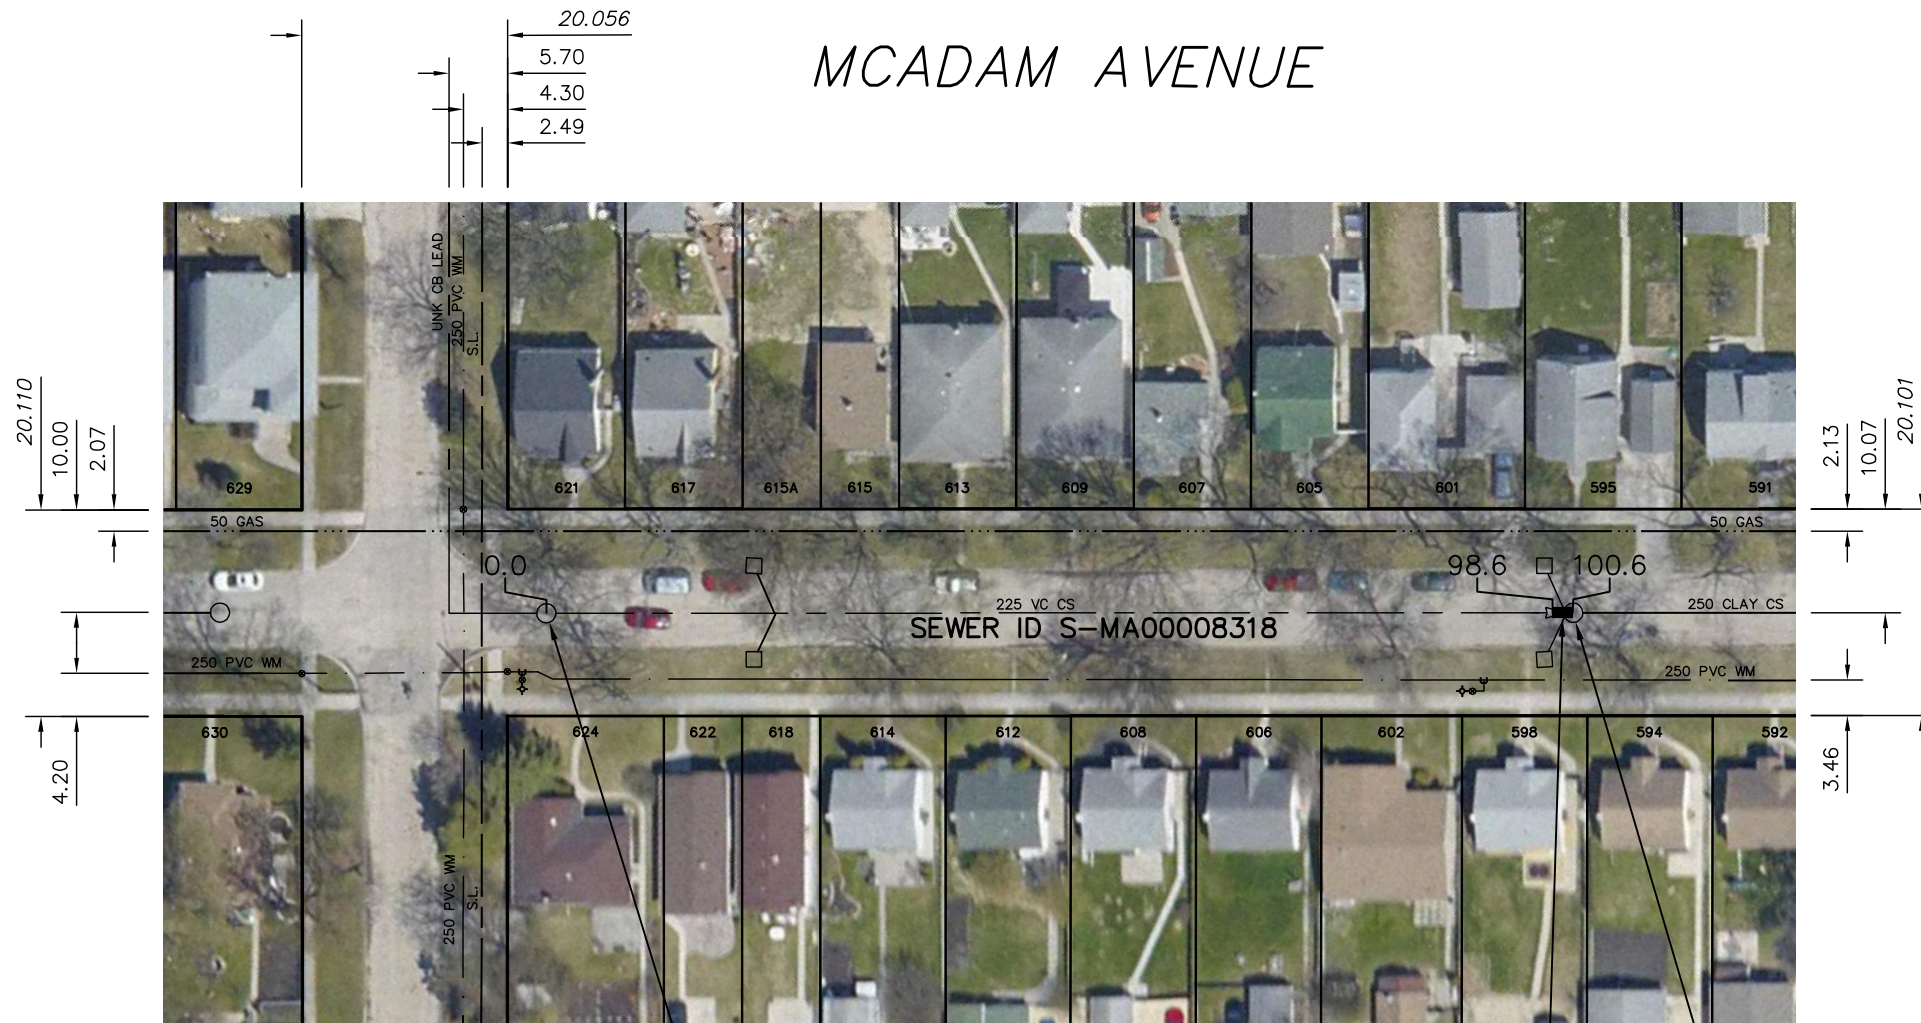

SEWER JUNCTION INFORMATION FROM SEWER VIDEO INSPECTION		
SEWER ID S-MA00008318		
DISTANCE FROM MH ID S-MH00009439		
DISTANCE	DIAMETER	CLOCK
2.2	150	2
3.1	150	2
3.8	150	10
13.1	150	2
18.5	150	2
19.2	150	10
21.1	150	9
22.6	150	2
23.1	150	10
26.1	150	2
33.9	150	2
34.8	150	10
42.5	150	10
48.5	150	2
50.3	150	10
56.4	150	2
65.0	150	10
72.0	150	2
79.7	150	10
86.8	150	2
87.5	150	10
94.6	150	2
99.3	200	10
100.0	200	2

2.0 OF 250 SDR35 PVC SEWER REPAIR (SD-022A), INCLUDING 2 SERVICE CONNECTIONS.

**WARNING**

IF POWER EQUIPMENT OR EXPLOSIVES ARE TO BE USED FOR EXCAVATION ON THIS PROJECT THE CONTRACTOR MUST:

- 1) NOTIFY THE GAS COMPANY OF THE PROPOSED LOCATION OF EXCAVATION.
- 2) TAKE PRECAUTION TO AVOID DAMAGE TO GAS COMPANY INSTALLATIONS.

SEE PROVINCIAL REGULATION 210/72 FOR DETAILS

**METRIC**  
WHOLE NUMBERS INDICATE MILLIMETRES  
DECIMALIZED NUMBERS INDICATE METRES



<p>LOCATION APPROVED UNDERGROUND STRUCTURES</p> <p>SUPV. U/G STRUCTURES COMMITTEE _____ DATE _____</p> <p>NOTE: LOCATION OF UNDERGROUND STRUCTURES AS SHOWN ARE BASED ON THE BEST INFORMATION AVAILABLE BUT NO GUARANTEE IS GIVEN THAT ALL EXISTING UTILITIES ARE SHOWN OR THAT THE GIVEN LOCATIONS ARE EXACT. CONFIRMATION OF EXISTENCE AND EXACT LOCATION OF ALL SERVICES MUST BE OBTAINED FROM THE INDIVIDUAL UTILITIES BEFORE PROCEEDING WITH CONSTRUCTION.</p>	<p>B.M. ELEV. _____</p> <p>CONSTRUCTION COMPLETION DATE: YYYY MM DD _____</p>	<table border="1" style="width:100%; border-collapse: collapse;"> <tr> <td>DESIGNED BY</td> <td>SC</td> <td>CHECKED BY</td> <td>SC</td> </tr> <tr> <td>DRAWN BY</td> <td>JB</td> <td>APPROVED BY</td> <td>KZ</td> </tr> <tr> <td>SCALE:</td> <td colspan="3">1:750</td> </tr> <tr> <td>HORIZONTAL</td> <td colspan="3"></td> </tr> <tr> <td>VERTICAL</td> <td colspan="3"></td> </tr> <tr> <td>RELEASED FOR CONSTRUCTION</td> <td colspan="3"></td> </tr> </table>	DESIGNED BY	SC	CHECKED BY	SC	DRAWN BY	JB	APPROVED BY	KZ	SCALE:	1:750			HORIZONTAL				VERTICAL				RELEASED FOR CONSTRUCTION				<p>ENGINEER'S SEAL</p> <p>ORIGINAL SIGNED BY <b>S.R.J. COURNOYER</b> 12-11-07</p> <p>CONSULTANT DRAWING NUMBER _____</p>	<p><b>THE CITY OF WINNIPEG</b> WATER AND WASTE DEPARTMENT ENGINEERING DIVISION</p> <p>2012 SEWER RENEWALS &amp; REPAIRS</p> <p><b>MCADAM AVENUE</b> MH AT PARR STREET TO 1ST MH E OF PARR STREET</p>	<p>SHEET 27 OF 45</p> <p>CITY DRAWING NUMBER <b>10394</b></p>
DESIGNED BY	SC	CHECKED BY	SC																										
DRAWN BY	JB	APPROVED BY	KZ																										
SCALE:	1:750																												
HORIZONTAL																													
VERTICAL																													
RELEASED FOR CONSTRUCTION																													
<table border="1" style="width:100%; border-collapse: collapse;"> <thead> <tr> <th>NO.</th> <th>REVISIONS</th> <th>DATE</th> <th>BY</th> </tr> </thead> <tbody> <tr> <td> </td> <td> </td> <td> </td> <td> </td> </tr> </tbody> </table>		NO.	REVISIONS	DATE	BY					<p>DATE 2012 11 06</p> <p>PLOT DATE: 2012 11 14</p>		<p>BID OPPORTUNITY: 825-2012 CONTRACT NUMBER: 12</p> <p>FILE PATH: R:\DRAWINGS\SEWER\2012_RENEWALS\CIPP, TPR, and EPR\CONTRACT 12\EPR\MCADAM.dwg</p>																	
NO.	REVISIONS	DATE	BY																										