
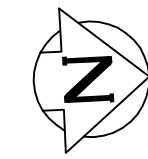


SEWER JUNCTION INFORMATION FROM SEWER VIDEO INSPECTION		
SEWER ID S-MA00011506		
DISTANCE FROM MH ID S-MH70015775		
DISTANCE	DIAMETER	CLOCK
2.5	100	1
4.6	150	1
10.1	150	10

SEWER JUNCTION INFORMATION FROM SEWER VIDEO INSPECTION		
SEWER ID S-MA00011506		
DISTANCE FROM MH ID S-MH00009304		
DISTANCE	DIAMETER	CLOCK
8.8	150	10
11.0	150	2
26.9	150	9
32.8	150	2
38.4	150	2

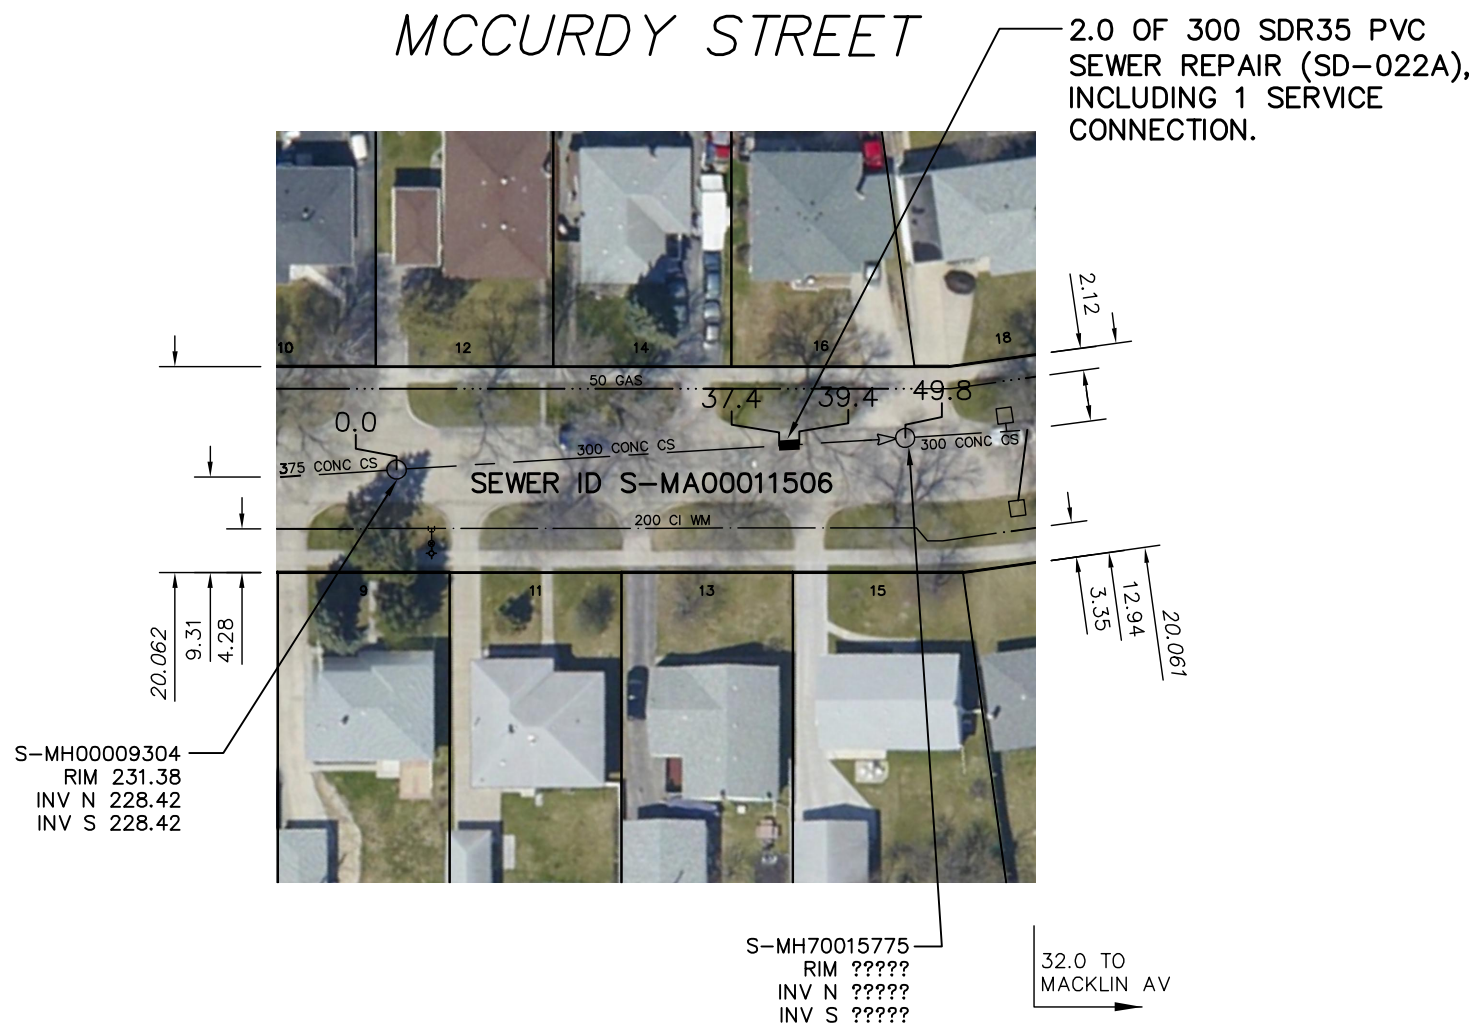


WARNING

IF POWER EQUIPMENT OR EXPLOSIVES ARE TO BE USED FOR EXCAVATION ON THIS PROJECT THE CONTRACTOR MUST:

- 1) NOTIFY THE GAS COMPANY OF THE PROPOSED LOCATION OF EXCAVATION.
- 2) TAKE PRECAUTION TO AVOID DAMAGE TO GAS COMPANY INSTALLATIONS.

SEE PROVINCIAL REGULATION 210/72 FOR DETAILS

METRIC
WHOLE NUMBERS INDICATE MILLIMETRES
DECIMALIZED NUMBERS INDICATE METRES

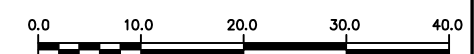

<p>LOCATION APPROVED UNDERGROUND STRUCTURES</p> <p>SUPV. U/G STRUCTURES COMMITTEE _____ DATE _____</p> <p>NOTE: LOCATION OF UNDERGROUND STRUCTURES AS SHOWN ARE BASED ON THE BEST INFORMATION AVAILABLE BUT NO GUARANTEE IS GIVEN THAT ALL EXISTING UTILITIES ARE SHOWN OR THAT THE GIVEN LOCATIONS ARE EXACT. CONFIRMATION OF EXISTENCE AND EXACT LOCATION OF ALL SERVICES MUST BE OBTAINED FROM THE INDIVIDUAL UTILITIES BEFORE PROCEEDING WITH CONSTRUCTION.</p>	<p>B.M. ELEV.</p> <p>CONSTRUCTION COMPLETION DATE: YYYY MM DD</p> <table border="1" style="width:100%; height: 40px;"> <tr><td> </td><td> </td><td> </td><td> </td></tr> </table>					<p>ENGINEER'S SEAL</p> <p style="text-align: center;">ORIGINAL SIGNED BY S.R.J. COURNOYER 12-11-07</p>	<p>THE CITY OF WINNIPEG WATER AND WASTE DEPARTMENT ENGINEERING DIVISION</p> <p>2012 SEWER RENEWALS & REPAIRS</p> <p style="font-size: 1.2em; font-weight: bold;">MCCURDY STREET</p> <p>2ND MH S OF MACKLIN AVE TO 1ST MH S OF MACKLIN AVE</p>	<table border="1" style="width:100%; height: 40px;"> <tr> <td style="width:50%;">DESIGNED BY SC</td> <td style="width:50%;">CHECKED BY SC</td> </tr> <tr> <td>DRAWN BY RS</td> <td>APPROVED BY KZ</td> </tr> <tr> <td>SCALE: HORIZONTAL 1:750 VERTICAL</td> <td>RELEASED FOR CONSTRUCTION</td> </tr> </table> <p>CONSULTANT DRAWING NUMBER _____</p>	DESIGNED BY SC	CHECKED BY SC	DRAWN BY RS	APPROVED BY KZ	SCALE: HORIZONTAL 1:750 VERTICAL	RELEASED FOR CONSTRUCTION	<p>SHEET 28 OF 45</p> <p>CITY DRAWING NUMBER</p> <p style="font-size: 1.5em; font-weight: bold;">10395</p>
DESIGNED BY SC	CHECKED BY SC														
DRAWN BY RS	APPROVED BY KZ														
SCALE: HORIZONTAL 1:750 VERTICAL	RELEASED FOR CONSTRUCTION														
<table border="1" style="width:100%; height: 40px;"> <tr> <th>NO.</th> <th>REVISIONS</th> <th>DATE</th> <th>BY</th> </tr> <tr> <td> </td> <td> </td> <td> </td> <td> </td> </tr> </table>	NO.	REVISIONS	DATE	BY					<p>DATE 2012 11 06</p> <p>PLOT DATE: 2012 11 14</p>	<p>DATE _____</p>	<p>FILE PATH: R:\DRAWINGS\SEWER\2012_RENEWALS\CIPP, TPR, and EPR\CONTRACT 12\EPR\</p> <p>FILE NAME: MCCURDY.dwg</p>	<p>BID OPPORTUNITY: 825-2012</p> <p>CONTRACT NUMBER: 12</p>			
NO.	REVISIONS	DATE	BY												