
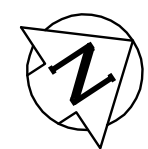


SEWER JUNCTION INFORMATION FROM SEWER VIDEO INSPECTION		
SEWER ID S-MA60012705		
DISTANCE FROM MH ID S-MH60009558		
DISTANCE	DIAMETER	CLOCK
16.3	150	10
21.8	150	10
30.1	150	2
****REVERSAL NEEDED****		

SEWER JUNCTION INFORMATION FROM SEWER VIDEO INSPECTION		
SEWER ID S-MA60012705		
DISTANCE FROM MH ID S-MH60010877		
DISTANCE	DIAMETER	CLOCK
****NO SERVICES****		
****REVERSAL NEEDED****		

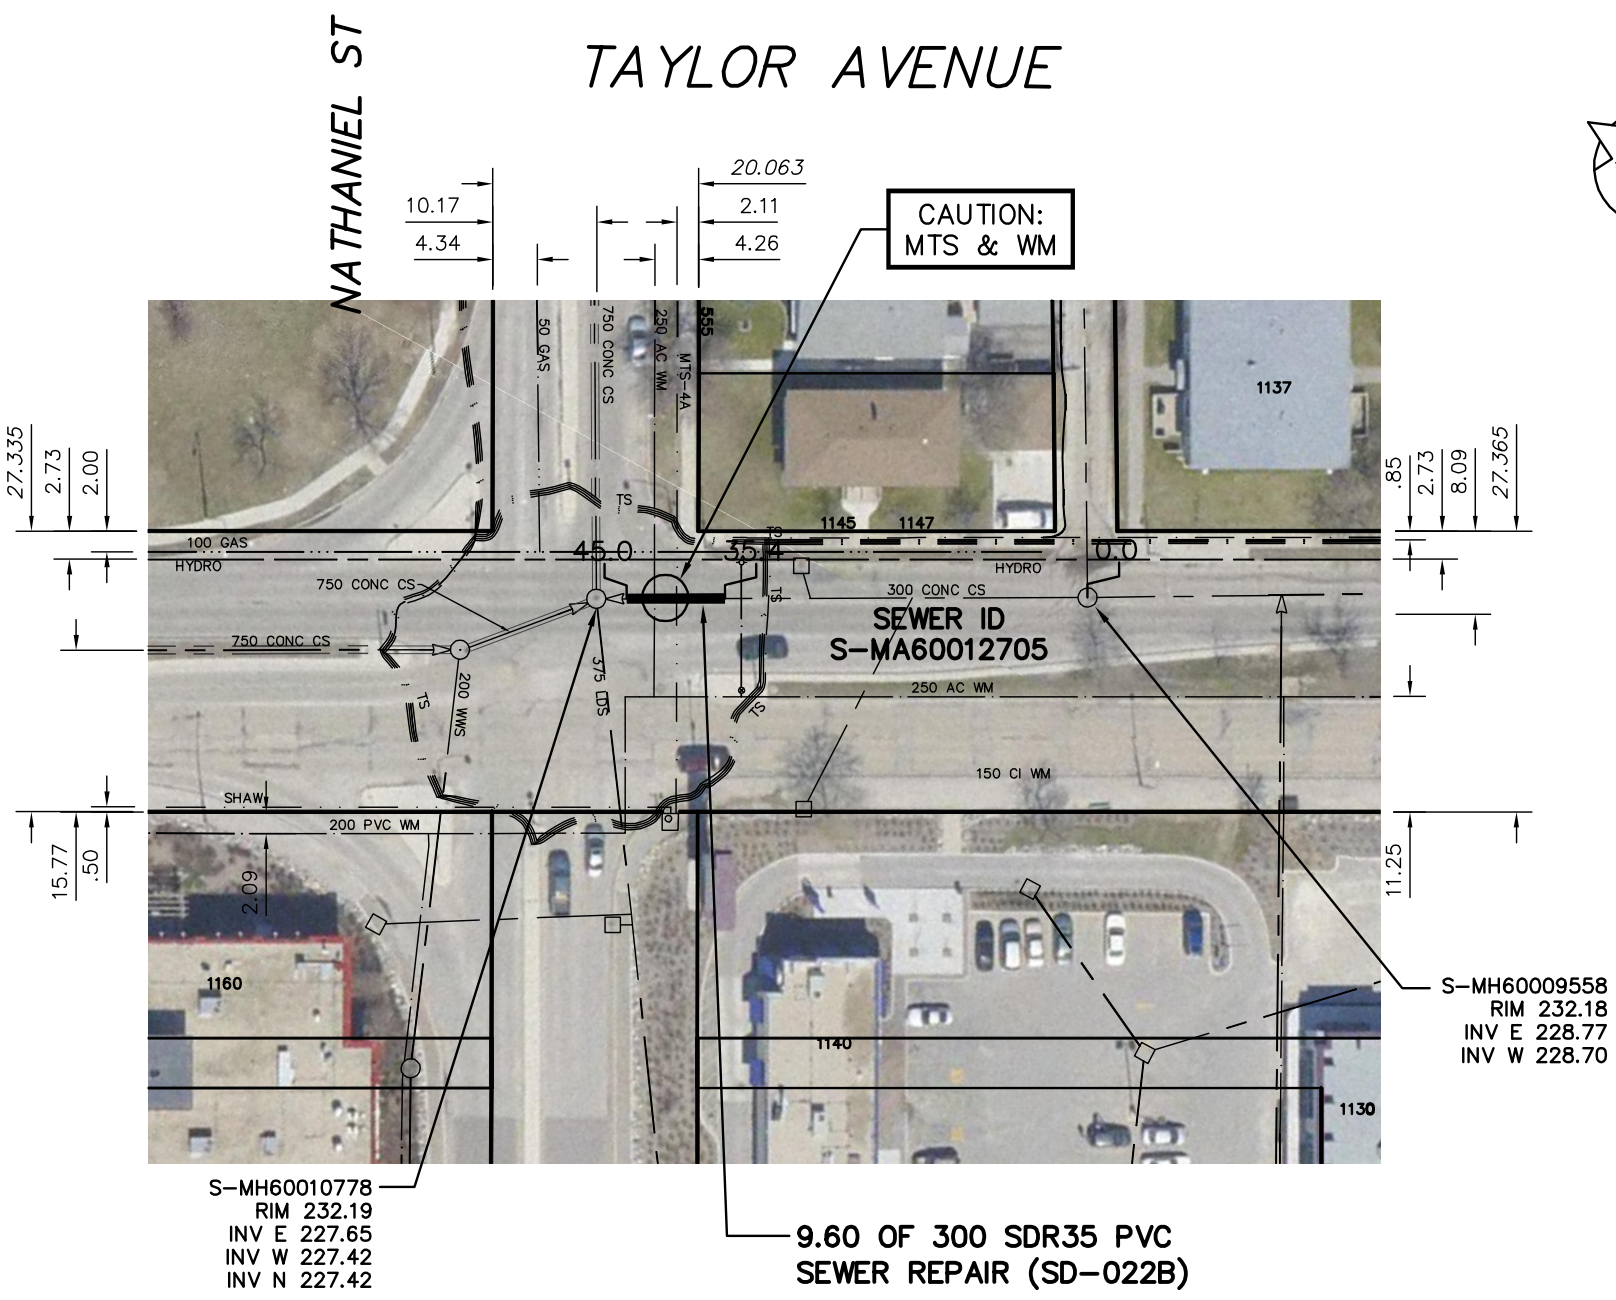


WARNING

IF POWER EQUIPMENT OR EXPLOSIVES ARE TO BE USED FOR EXCAVATION ON THIS PROJECT THE CONTRACTOR MUST:

- 1) NOTIFY THE GAS COMPANY OF THE PROPOSED LOCATION OF EXCAVATION.
- 2) TAKE PRECAUTION TO AVOID DAMAGE TO GAS COMPANY INSTALLATIONS.

SEE PROVINCIAL REGULATION 210/72 FOR DETAILS

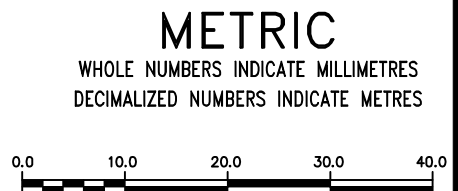

<p>LOCATION APPROVED UNDERGROUND STRUCTURES</p> <p>SUPV. U/G STRUCTURES COMMITTEE _____ DATE _____</p> <p>NOTE: LOCATION OF UNDERGROUND STRUCTURES AS SHOWN ARE BASED ON THE BEST INFORMATION AVAILABLE BUT NO GUARANTEE IS GIVEN THAT ALL EXISTING UTILITIES ARE SHOWN OR THAT THE GIVEN LOCATIONS ARE EXACT. CONFIRMATION OF EXISTENCE AND EXACT LOCATION OF ALL SERVICES MUST BE OBTAINED FROM THE INDIVIDUAL UTILITIES BEFORE PROCEEDING WITH CONSTRUCTION.</p>	<p>B.M. ELEV.</p> <p>CONSTRUCTION COMPLETION DATE: YYYY MM DD</p> <table border="1" style="width:100%; height: 40px;"> <tr><td> </td><td> </td><td> </td><td> </td></tr> </table>					<table border="1" style="width:100%;"> <tr> <td>DESIGNED BY</td> <td>NC</td> <td>CHECKED BY</td> <td>SC</td> </tr> <tr> <td>DRAWN BY</td> <td>RS</td> <td>APPROVED BY</td> <td>KZ</td> </tr> <tr> <td>SCALE:</td> <td colspan="3">1: 750</td> </tr> <tr> <td>HORIZONTAL</td> <td colspan="3"> </td> </tr> <tr> <td>VERTICAL</td> <td colspan="3"> </td> </tr> <tr> <td>DATE</td> <td>2012 10 26</td> <td>DATE</td> <td> </td> </tr> <tr> <td>PLOT DATE:</td> <td colspan="3">2012 10 26</td> </tr> </table>	DESIGNED BY	NC	CHECKED BY	SC	DRAWN BY	RS	APPROVED BY	KZ	SCALE:	1: 750			HORIZONTAL				VERTICAL				DATE	2012 10 26	DATE		PLOT DATE:	2012 10 26			<p>ENGINEER'S SEAL</p> <p>ORIGINAL SIGNED BY S.R.J. COURNOYER 12-10-26</p> <p>CONSULTANT DRAWING NUMBER _____</p>	<p>THE CITY OF WINNIPEG WATER AND WASTE DEPARTMENT ENGINEERING DIVISION</p> <p>2012 SEWER RENEWALS & REPAIRS</p> <p>TAYLOR STREET 1ST MH E OF NATHANIEL AVENUE TO MH AT NATHANIEL AVENUE</p>	<p>SHEET 14 OF 21</p> <p>CITY DRAWING NUMBER</p> <p style="font-size: 24pt; text-align: center;">10425</p>
DESIGNED BY	NC	CHECKED BY	SC																																		
DRAWN BY	RS	APPROVED BY	KZ																																		
SCALE:	1: 750																																				
HORIZONTAL																																					
VERTICAL																																					
DATE	2012 10 26	DATE																																			
PLOT DATE:	2012 10 26																																				