

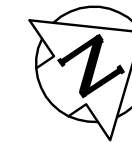


WARSAW AVENUE

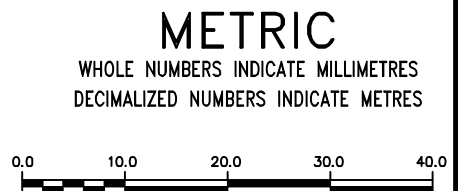

SEWER JUNCTION INFORMATION FROM SEWER VIDEO INSPECTION SEWER ID S-MA60010031		
DISTANCE FROM MH ID S-MH60008377		
DISTANCE	DIAMETER	CLOCK
15.4	150	10
24.0	150	2
32.0	150	2
32.6	150	10
39.4	150	10
40.0	150	2
47.3	150	2
54.7	150	10
62.0	150	10
62.7	150	2
69.9	150	10
70.5	150	2
78.1	150	10
85.0	150	2

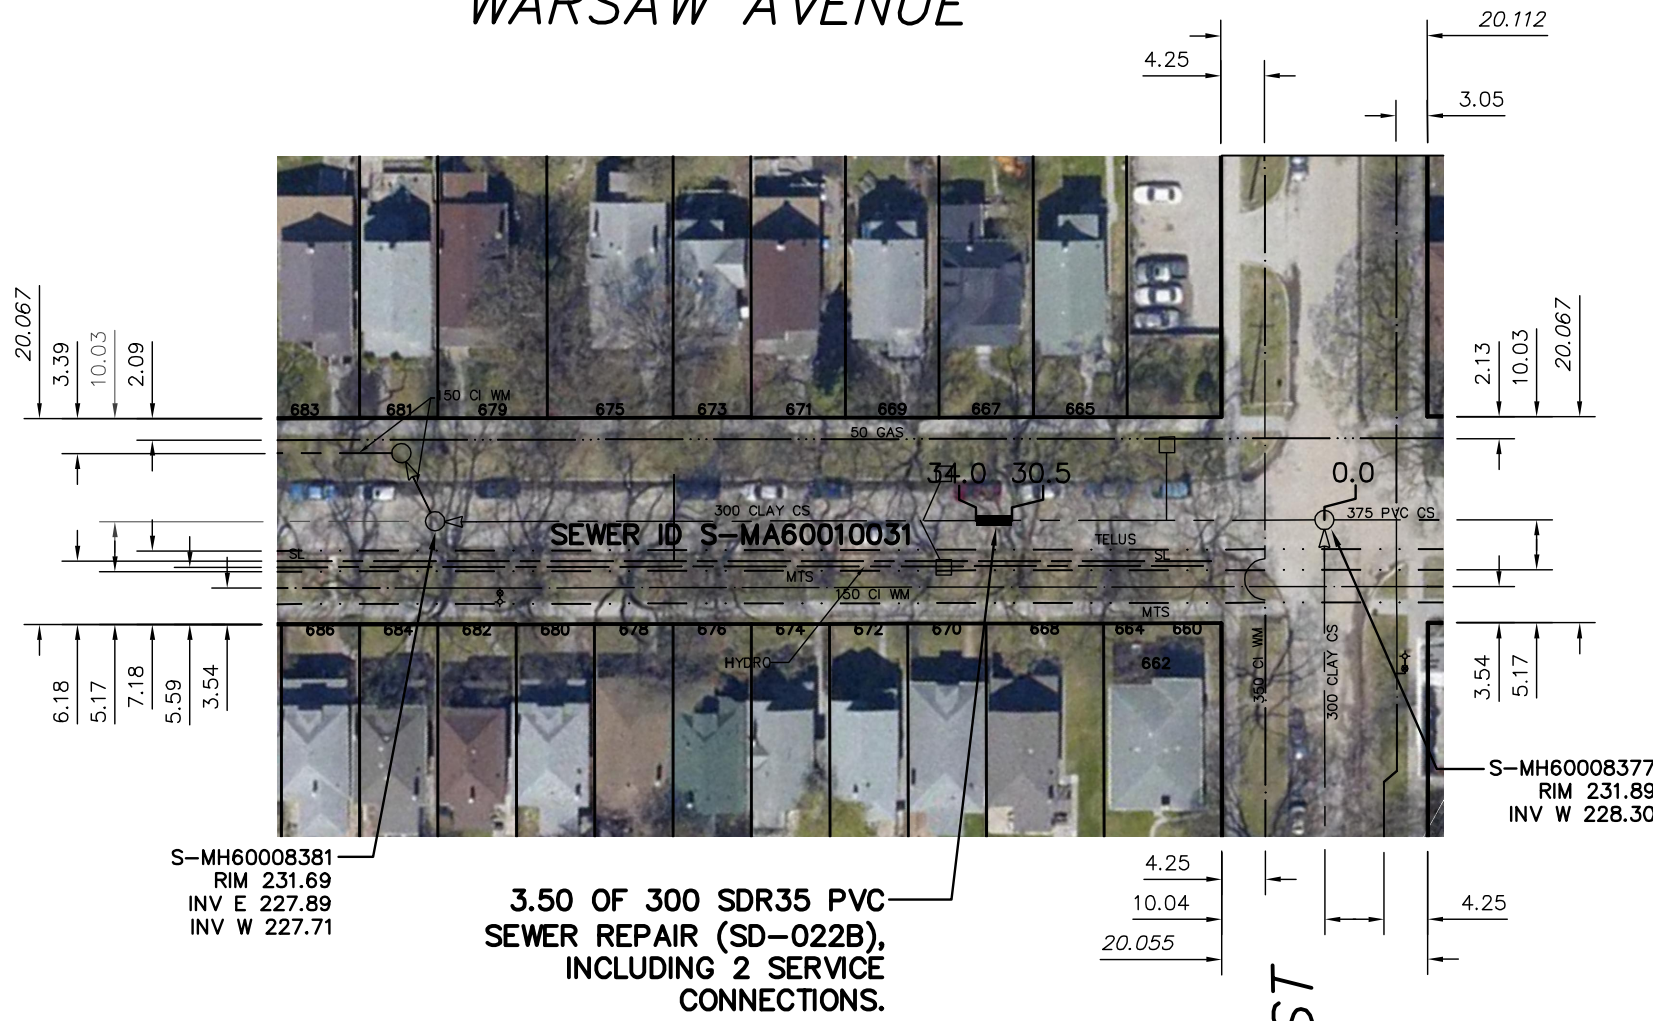

<p>LOCATION APPROVED UNDERGROUND STRUCTURES</p> <p>SUPV. U/G STRUCTURES COMMITTEE _____ DATE _____</p> <p>NOTE: LOCATION OF UNDERGROUND STRUCTURES AS SHOWN ARE BASED ON THE BEST INFORMATION AVAILABLE BUT NO GUARANTEE IS GIVEN THAT ALL EXISTING UTILITIES ARE SHOWN OR THAT THE GIVEN LOCATIONS ARE EXACT. CONFIRMATION OF EXISTENCE AND EXACT LOCATION OF ALL SERVICES MUST BE OBTAINED FROM THE INDIVIDUAL UTILITIES BEFORE PROCEEDING WITH CONSTRUCTION.</p>	<p>B.M. ELEV.</p> <p>CONSTRUCTION COMPLETION DATE: YYYY MM DD</p> <table border="1" style="width: 100%; height: 40px;"> <tr><td> </td><td> </td><td> </td><td> </td></tr> </table>					<table border="1" style="width: 100%; border-collapse: collapse;"> <tr> <td>DESIGNED BY</td> <td>NC</td> <td>CHECKED BY</td> <td>SC</td> </tr> <tr> <td>DRAWN BY</td> <td>RS</td> <td>APPROVED BY</td> <td>KZ</td> </tr> <tr> <td>SCALE:</td> <td rowspan="2">1: 750</td> <td>RELEASED FOR CONSTRUCTION</td> <td> </td> </tr> <tr> <td>HORIZONTAL</td> <td> </td> <td> </td> </tr> <tr> <td>VERTICAL</td> <td> </td> <td> </td> <td> </td> </tr> <tr> <td>DATE</td> <td>2012 10 26</td> <td>DATE</td> <td> </td> </tr> </table> <p>PLOT DATE: 2012 10 26</p>	DESIGNED BY	NC	CHECKED BY	SC	DRAWN BY	RS	APPROVED BY	KZ	SCALE:	1: 750	RELEASED FOR CONSTRUCTION		HORIZONTAL			VERTICAL				DATE	2012 10 26	DATE		<p>ENGINEER'S SEAL</p> <p>ORIGINAL SIGNED BY S.R.J. COURNOYER 12-10-26</p> <p>CONSULTANT DRAWING NUMBER: -</p>	<p>THE CITY OF WINNIPEG WATER AND WASTE DEPARTMENT ENGINEERING DIVISION</p> <p>2012 SEWER RENEWALS & REPAIRS</p> <p>WARSAW AVENUE MH AT HUGO STREET TO 1ST MH W OF HUGO STREET</p>	<p>SHEET 16 OF 21</p> <p>CITY DRAWING NUMBER</p> <p>10427</p>
DESIGNED BY	NC	CHECKED BY	SC																													
DRAWN BY	RS	APPROVED BY	KZ																													
SCALE:	1: 750	RELEASED FOR CONSTRUCTION																														
HORIZONTAL																																
VERTICAL																																
DATE	2012 10 26	DATE																														