



C SECTION
C-203 H: 1:500 V: 1:50

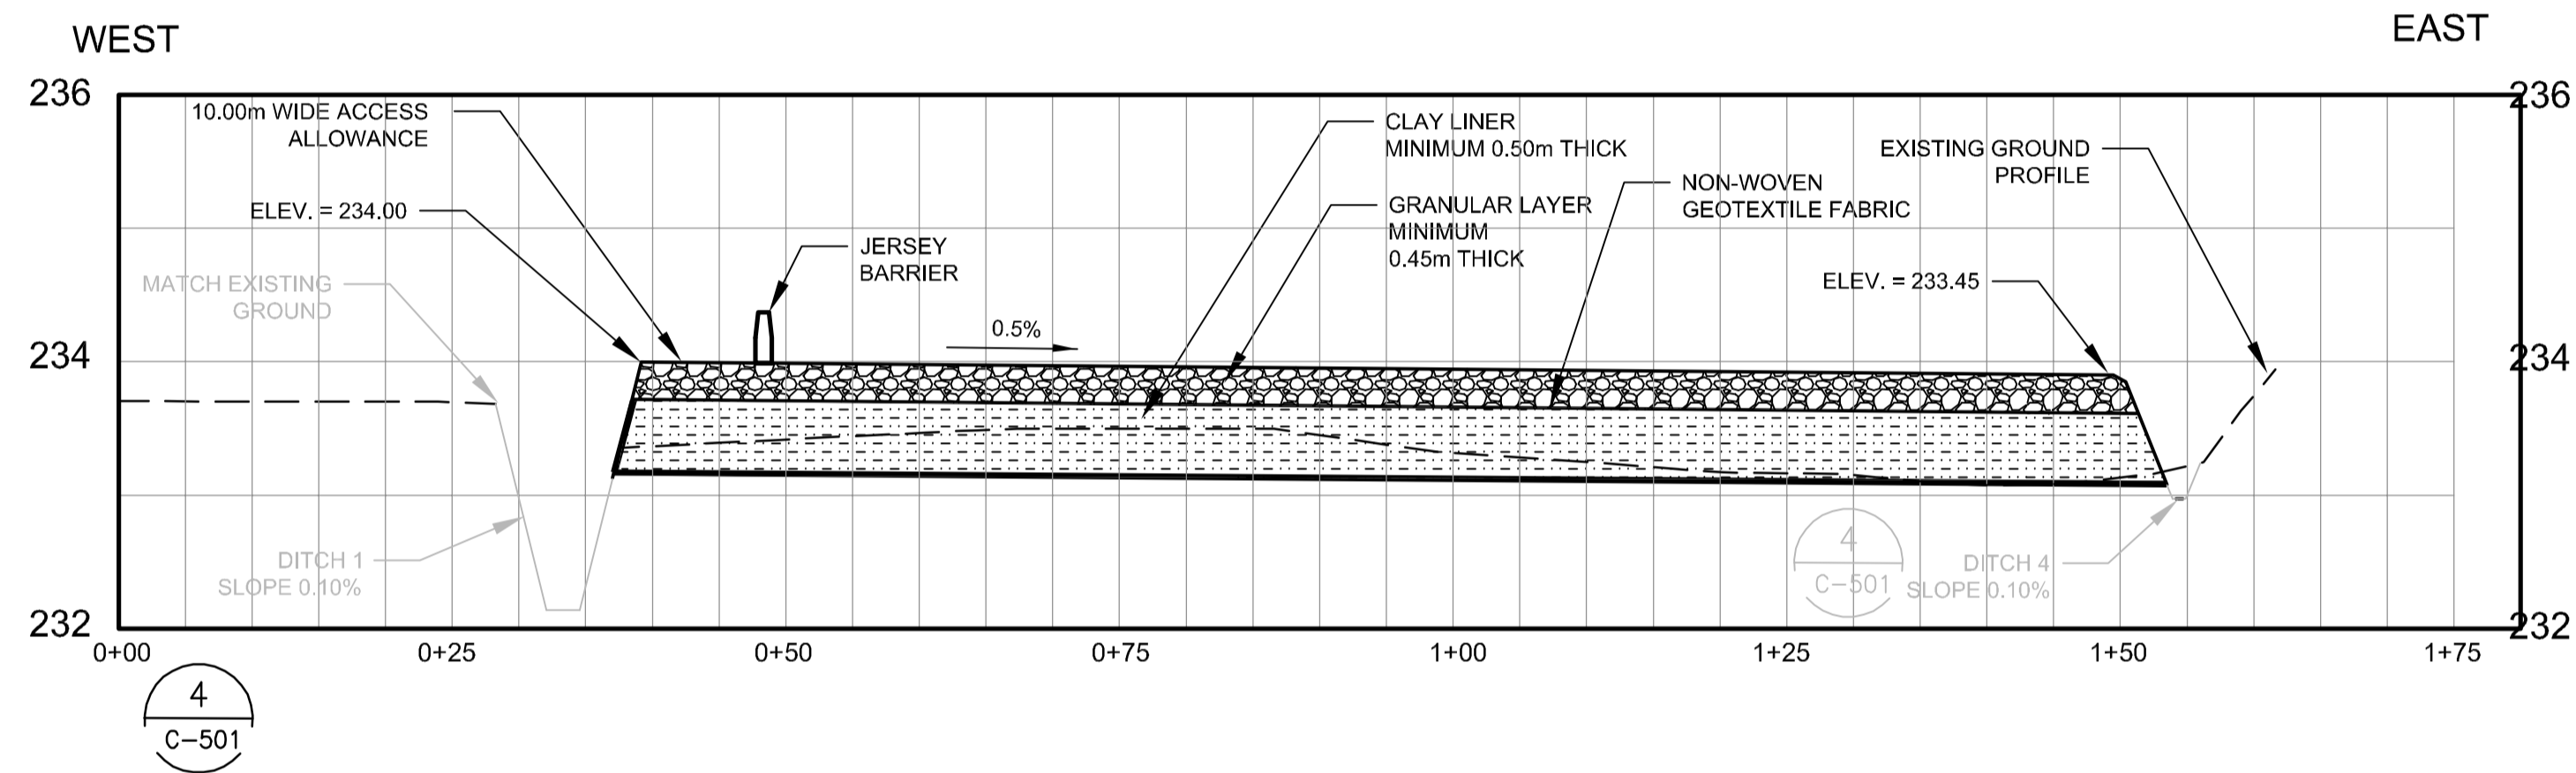

D SECTION
C-203 H: 1:500 V: 1:50

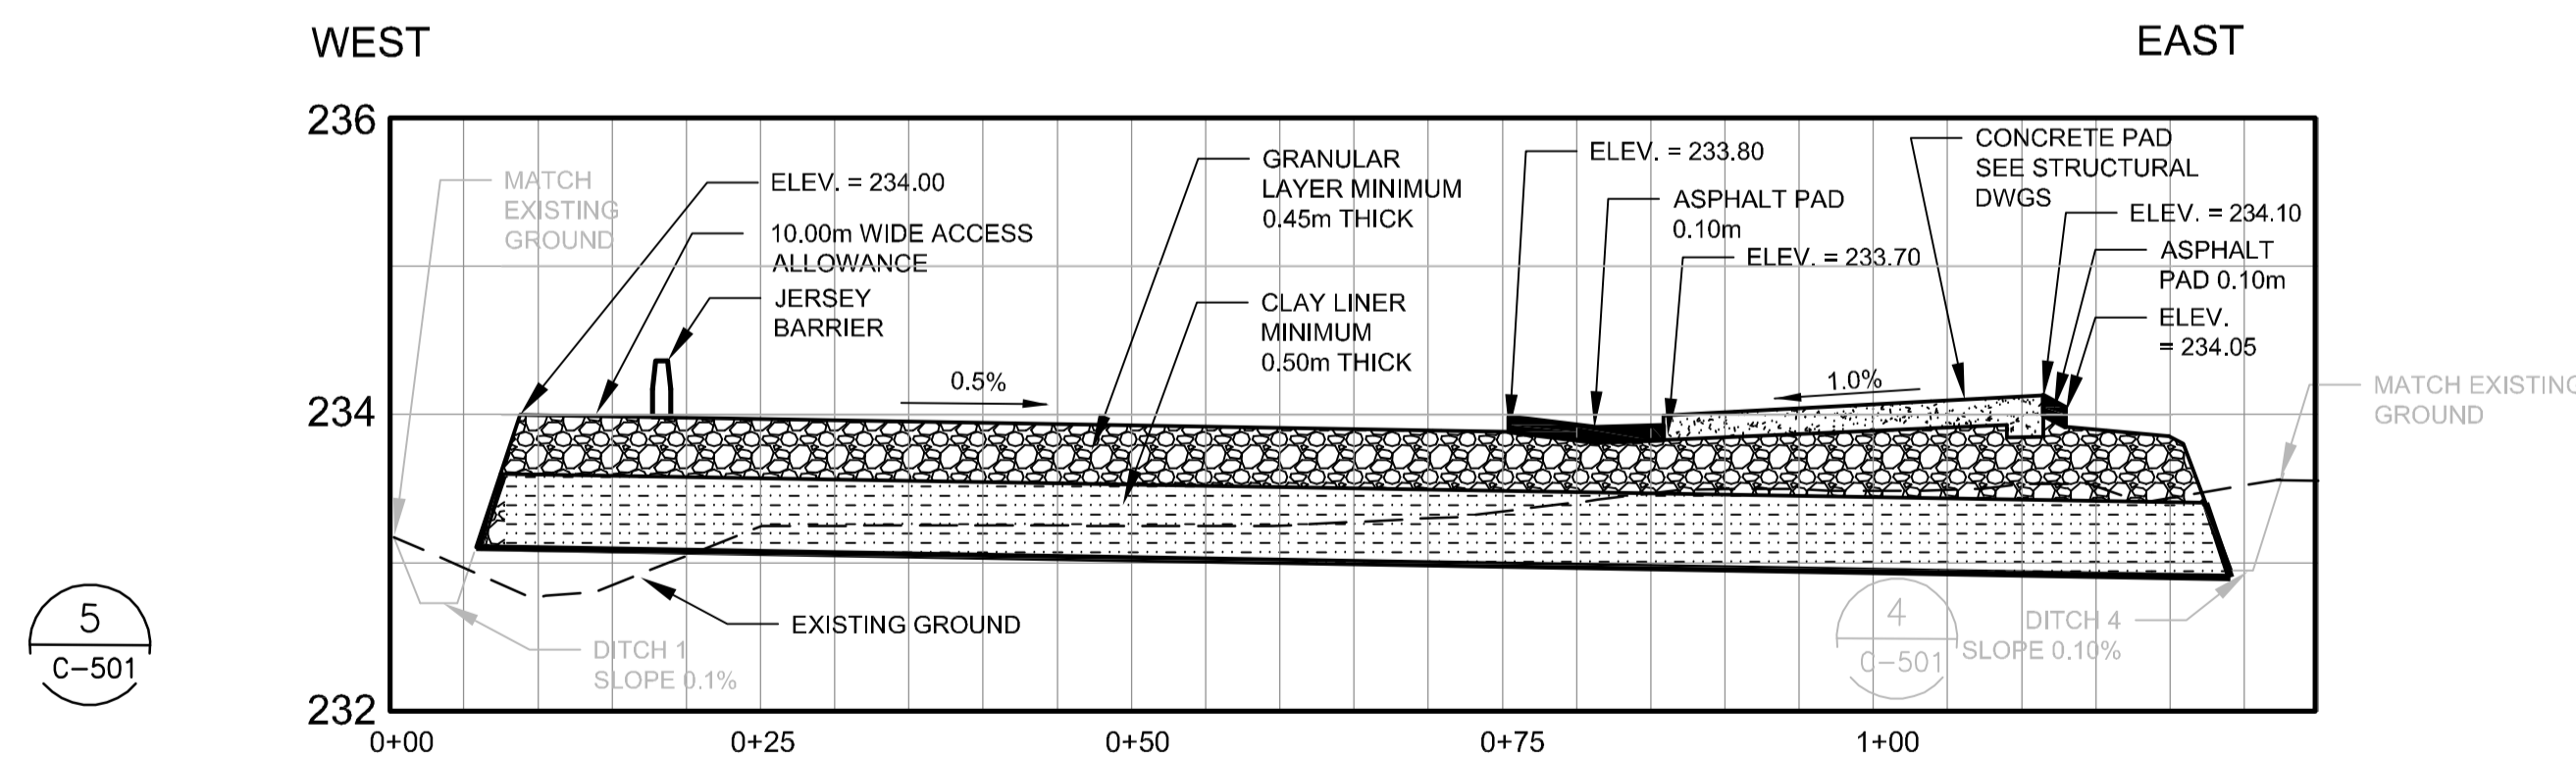

E SECTION
C-203 H: 1:500 V: 1:50

- NOTES:
1. CLAY LINER TO BE CONSTRUCTED IN ACCORDANCE WITH SPECIFICATION SECTION 02260.
 2. GRANULAR LAYER TO BE CRUSHED LIMESTONE AND CONSTRUCTED IN ACCORDANCE WITH SPECIFICATION SECTION CW 3110.
 3. GEOTEXTILE TO BE INSTALLED IN ACCORDANCE WITH SPECIFICATION SECTION CW 3130.
 4. TOPSOIL STRIPPING BY OTHERS.

APEGM
Certificate of Authorization
CH2M HILL Canada Ltd.
No. 1441 Date: January 25, 2013

B.M. ELEV.			
CONSTRUCTION COMPLETION DATE: YYYY MM DD			
DESIGNED BY	BW	CHECKED BY	BW
DRAWN BY	GH	APPROVED BY	BM
SCALE: HORIZONTAL	1:500	RELEASED FOR CONSTRUCTION	
SCALE: VERTICAL	1:50	DATE	2013 01 25
ISSUED FOR CONSTRUCTION	13/01/25	DATE	2013 02 07
NO.	REVISIONS	DATE	BY

CH2MHILL

DESIGNED BY: BW
CHECKED BY: BW
DRAWN BY: GH
APPROVED BY: BM
SCALE: HORIZONTAL 1:500, VERTICAL 1:50
DATE: 2013 01 25

ENGINEER'S SEAL
PROVINCE OF MANITOBA
WILLIAMSON
Member
REGISTERED PROFESSIONAL ENGINEER
CONSULTANT DRAWING NUMBER
C-302

THE CITY OF WINNIPEG
WATER AND WASTE DEPARTMENT
ENGINEERING DIVISION
BRADY ROAD RESOURCE MANAGEMENT FACILITY
LEAF AND YARD WASTE AND PILOT BIOSOLIDS COMPOSTING
CIVIL
L&YW PAD CROSS SECTIONS SHEET 2 OF 2

SHEET 11 OF 45
CITY DRAWING NUMBER
1-0400B-C0008-002-00