


1 PLAN (TYP. OF 4 BUNKERS)
1:50

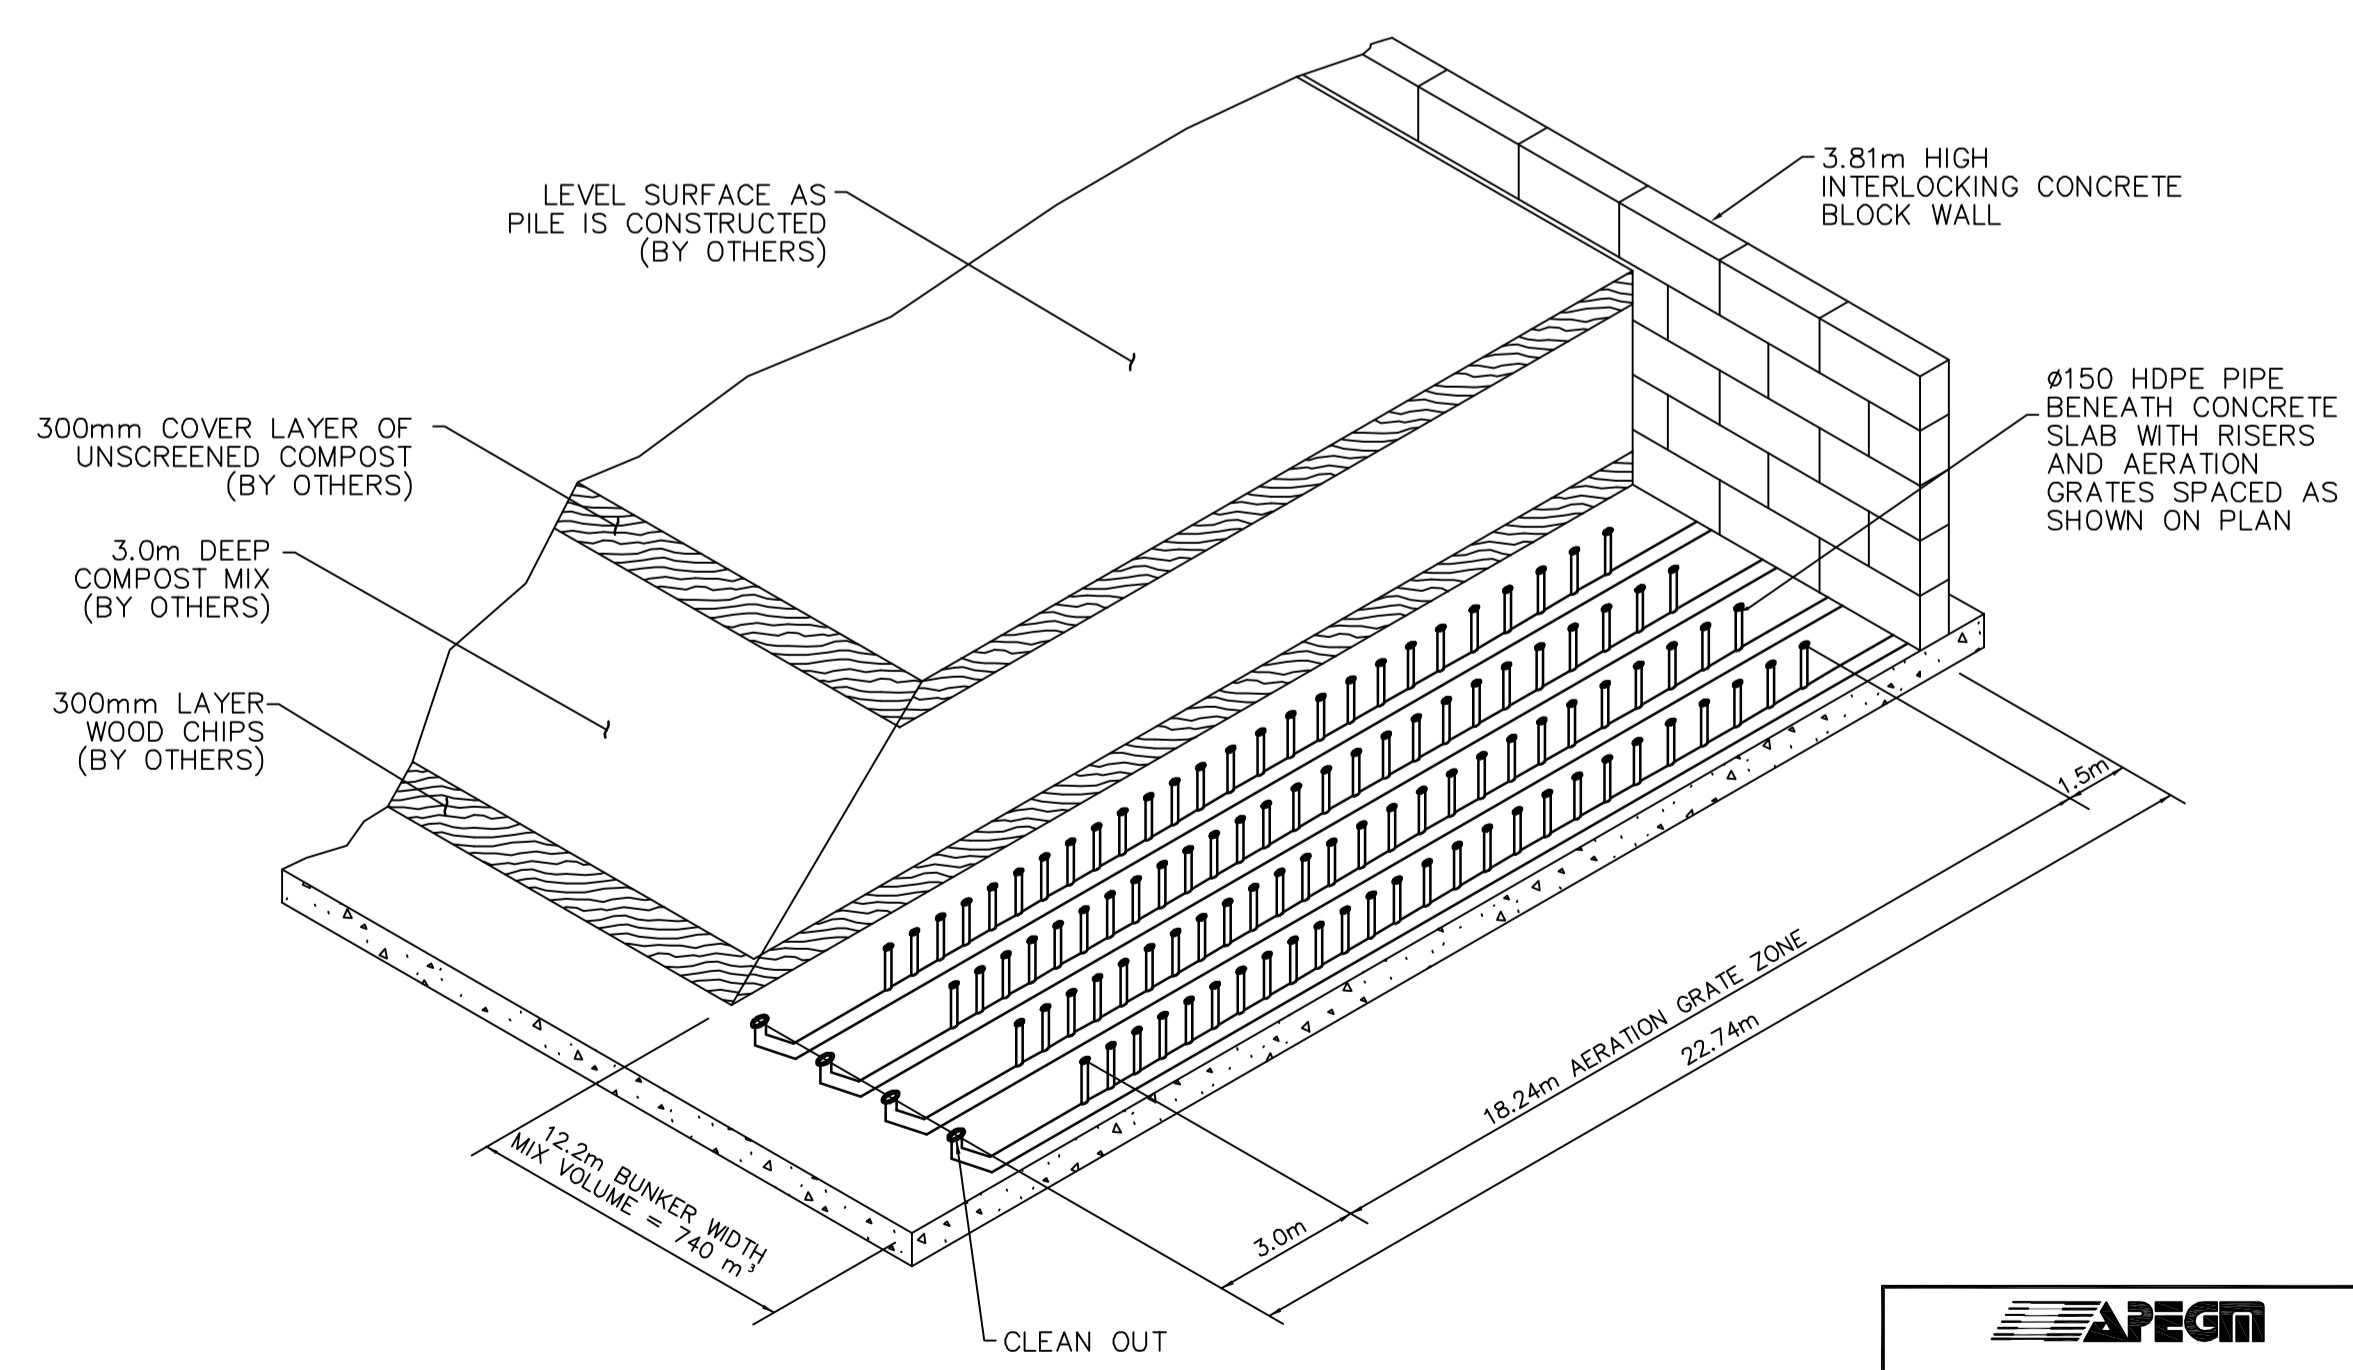

2 ISOMETRIC
NTS

APEGM
Certificate of Authorization
CH2M HILL Canada Ltd.
No. 1441 Date: January 25, 2013

B.M. ELEV.			
CONSTRUCTION COMPLETION DATE: YYYY MM DD			
DESIGNED BY	TW	CHECKED BY	SG
DRAWN BY	JBC	APPROVED BY	BM
SCALE: HORIZONTAL AS SHOWN		RELEASED FOR CONSTRUCTION	
VERTICAL	-	DATE	2013 01 25
ISSUED FOR CONSTRUCTION	13/01/25	JBC	
NO.	REVISIONS	DATE	BY

CH2MHILL

ENGINEER'S SEAL
PROVINCE OF MANITOBA
S.E.
REGISTERED PROFESSIONAL ENGINEER

CONSULTANT DRAWING NUMBER
P-202

BID OPPORTUNITY: 839-2012

THE CITY OF WINNIPEG
WATER AND WASTE DEPARTMENT
ENGINEERING DIVISION

Winnipeg

BRADY ROAD RESOURCE MANAGEMENT FACILITY
LEAF AND YARD WASTE AND
PILOT BIOSOLIDS COMPOSTING
PROCESS - ASP AERATION SYSTEM
PLAN AND ISOMETRIC

SHEET 30 OF 45
CITY DRAWING NUMBER
1-0400B-P0002-001-00

FILE PATH: C:\pwworkdir\ch2mhill_wbg\jortez1\d0198701\
FILE NAME: P-202_438634.DWG