



THE CITY OF WINNIPEG



WATER AND WASTE DEPARTMENT

JEFFERSON EAST COMBINED SEWER RELIEF CONTRACT 2 BID OPPORTUNITY NO. 863-2012



LIST OF PROJECT DRAWINGS

CITY DRAWING No.	CONSULTANT DRAWING No.	STREET	LIMITS
10436	C-0000	COVER SHEET	
10437	C-0001	JEFFERSON AVENUE	JONES STREET TO 170m WEST OF SCOTIA STREET
10438	C-0002	JEFFERSON AVENUE	70m EAST OF JONES STREET TO 55m WEST OF SCOTIA STREET
10439	C-0003	JEFFERSON AVENUE	190m EAST OF JONES STREET TO SCOTIA STREET
10440	C-0004	SEVEN OAKS AVENUE	20m EAST OF JONES STREET TO 185m WEST OF SCOTIA STREET
10441	C-0005	SEVEN OAKS AVENUE	120m EAST OF JONES STREET TO 75m WEST OF SCOTIA STREET
10442	C-0006	SEVEN OAKS AVENUE	230m EAST OF JONES STREET TO SCOTIA STREET
10443	C-0007	TAIT AVENUE	150m EAST OF JONES STREET TO 105m WEST OF SCOTIA STREET
10443	C-0008	TAIT AVENUE	82m EAST OF MAC STREET TO SCOTIA STREET
10444	C-0009	RUPERTSLAND BOULEVARD	MAC STREET TO 210m WEST OF SCOTIA STREET
10445	C-0010	RUPERTSLAND BOULEVARD	200m EAST OF MAC STREET TO SCOTIA STREET
10446	C-0011	SMITHFIELD AVENUE	70m EAST OF MAC STREET TO 170m WEST OF SCOTIA STREET
10447	C-0012	SMITHFIELD AVENUE	5m EAST OF JONES STREET TO 70m WEST OF SCOTIA STREET
10448	C-0013	SMITHFIELD AVENUE	105m EAST OF ST. CROSS STREET TO SCOTIA STREET
10449	C-0014	MAC STREET	RUPERTSLAND BOULEVARD TO TAIT AVENUE
10450	C-0015	SCOTIA STREET	SMITHFIELD AVENUE TO 25m SOUTH OF RUPERTSLAND BOULEVARD
10451	C-0016	SCOTIA STREET	70m NORTH OF SMITHFIELD AVENUE TO 50m SOUTH OF TAIT AVENUE
10452	C-0017	SCOTIA STREET	60m NORTH OF RUPERTSLAND BOULEVARD TO 75m SOUTH OF SEVEN OAKS AVENUE
10453	C-0018	SCOTIA STREET	20m NORTH OF TAIT AVENUE TO 55m SOUTH OF JEFFERSON AVENUE
10454	C-0019	SCOTIA STREET	25m NORTH OF SEVEN OAKS AVENUE TO JEFFERSON AVENUE

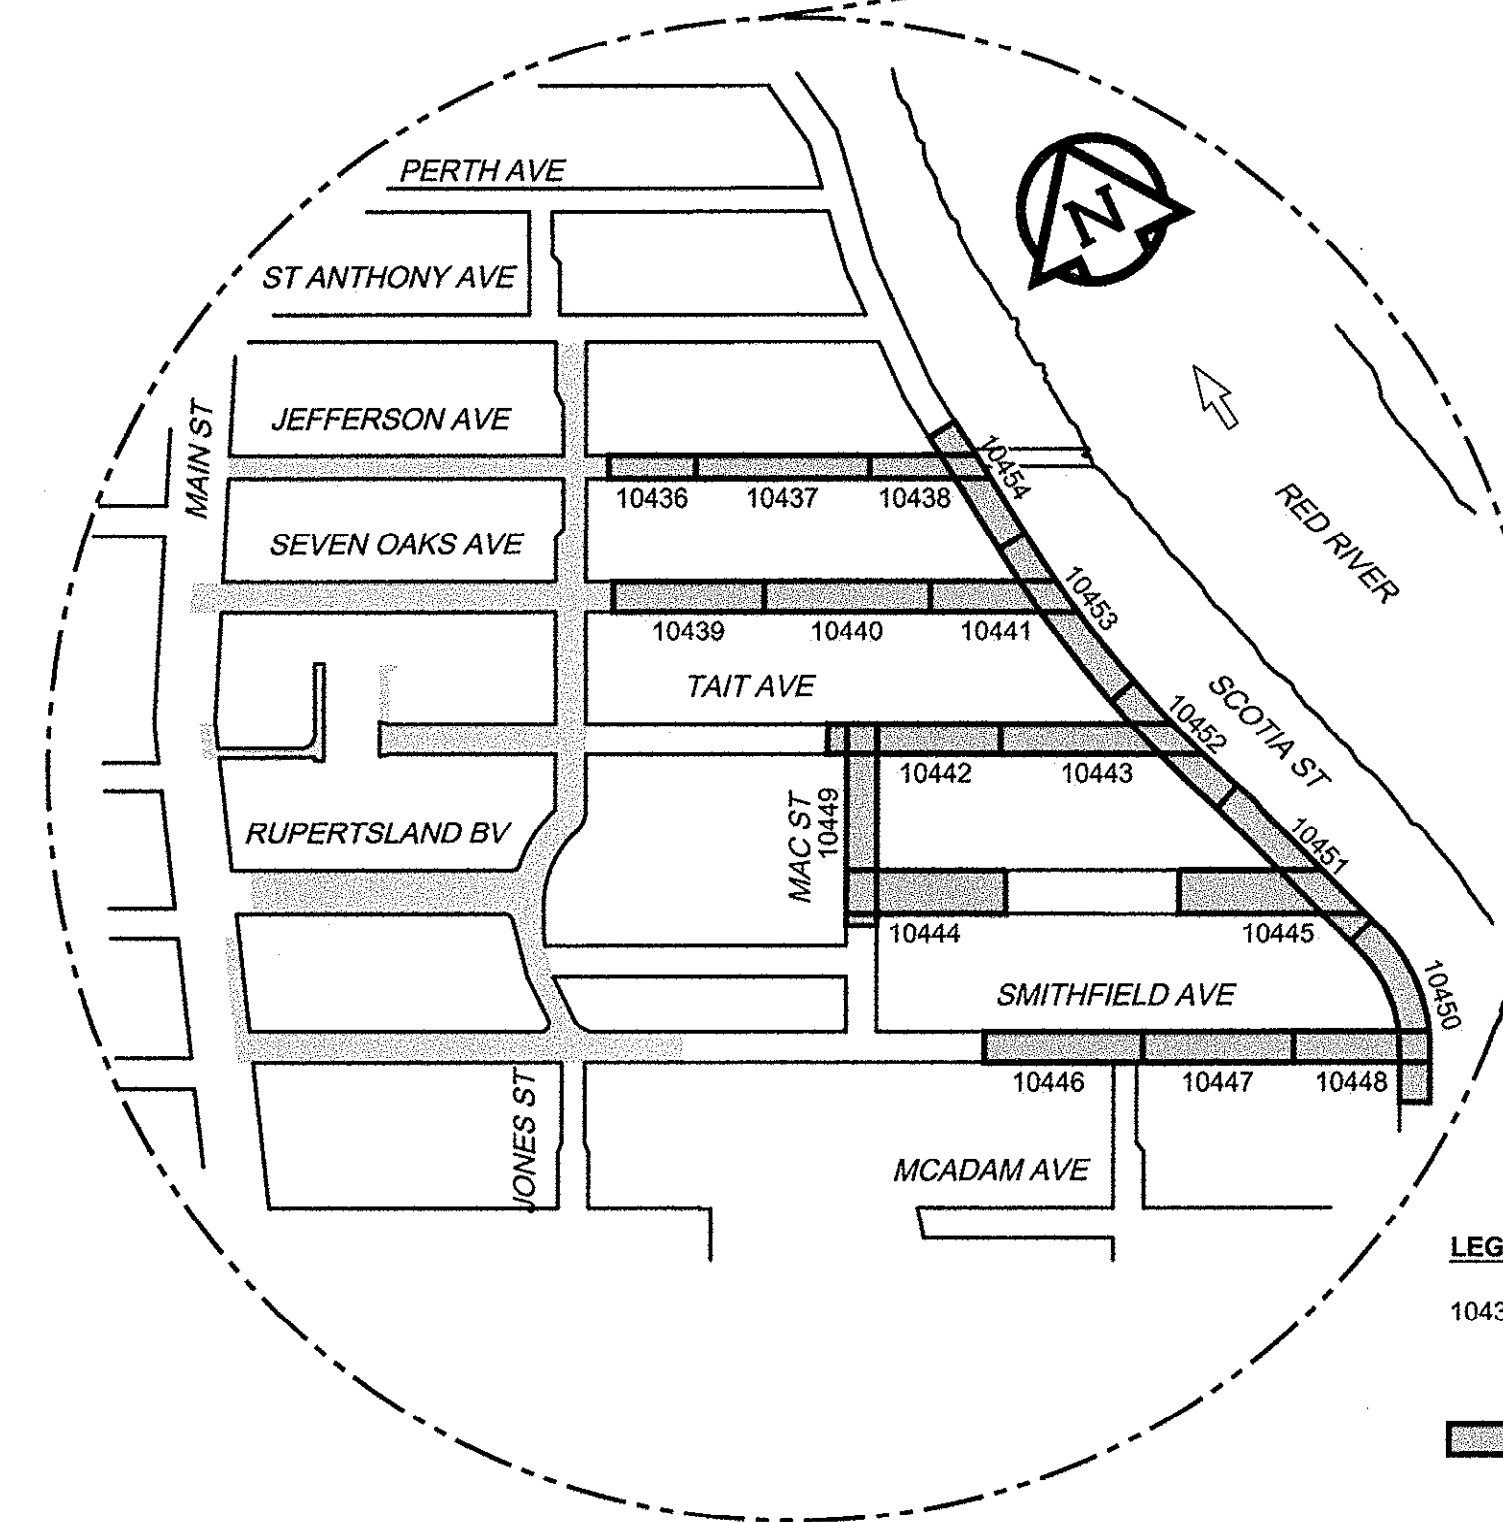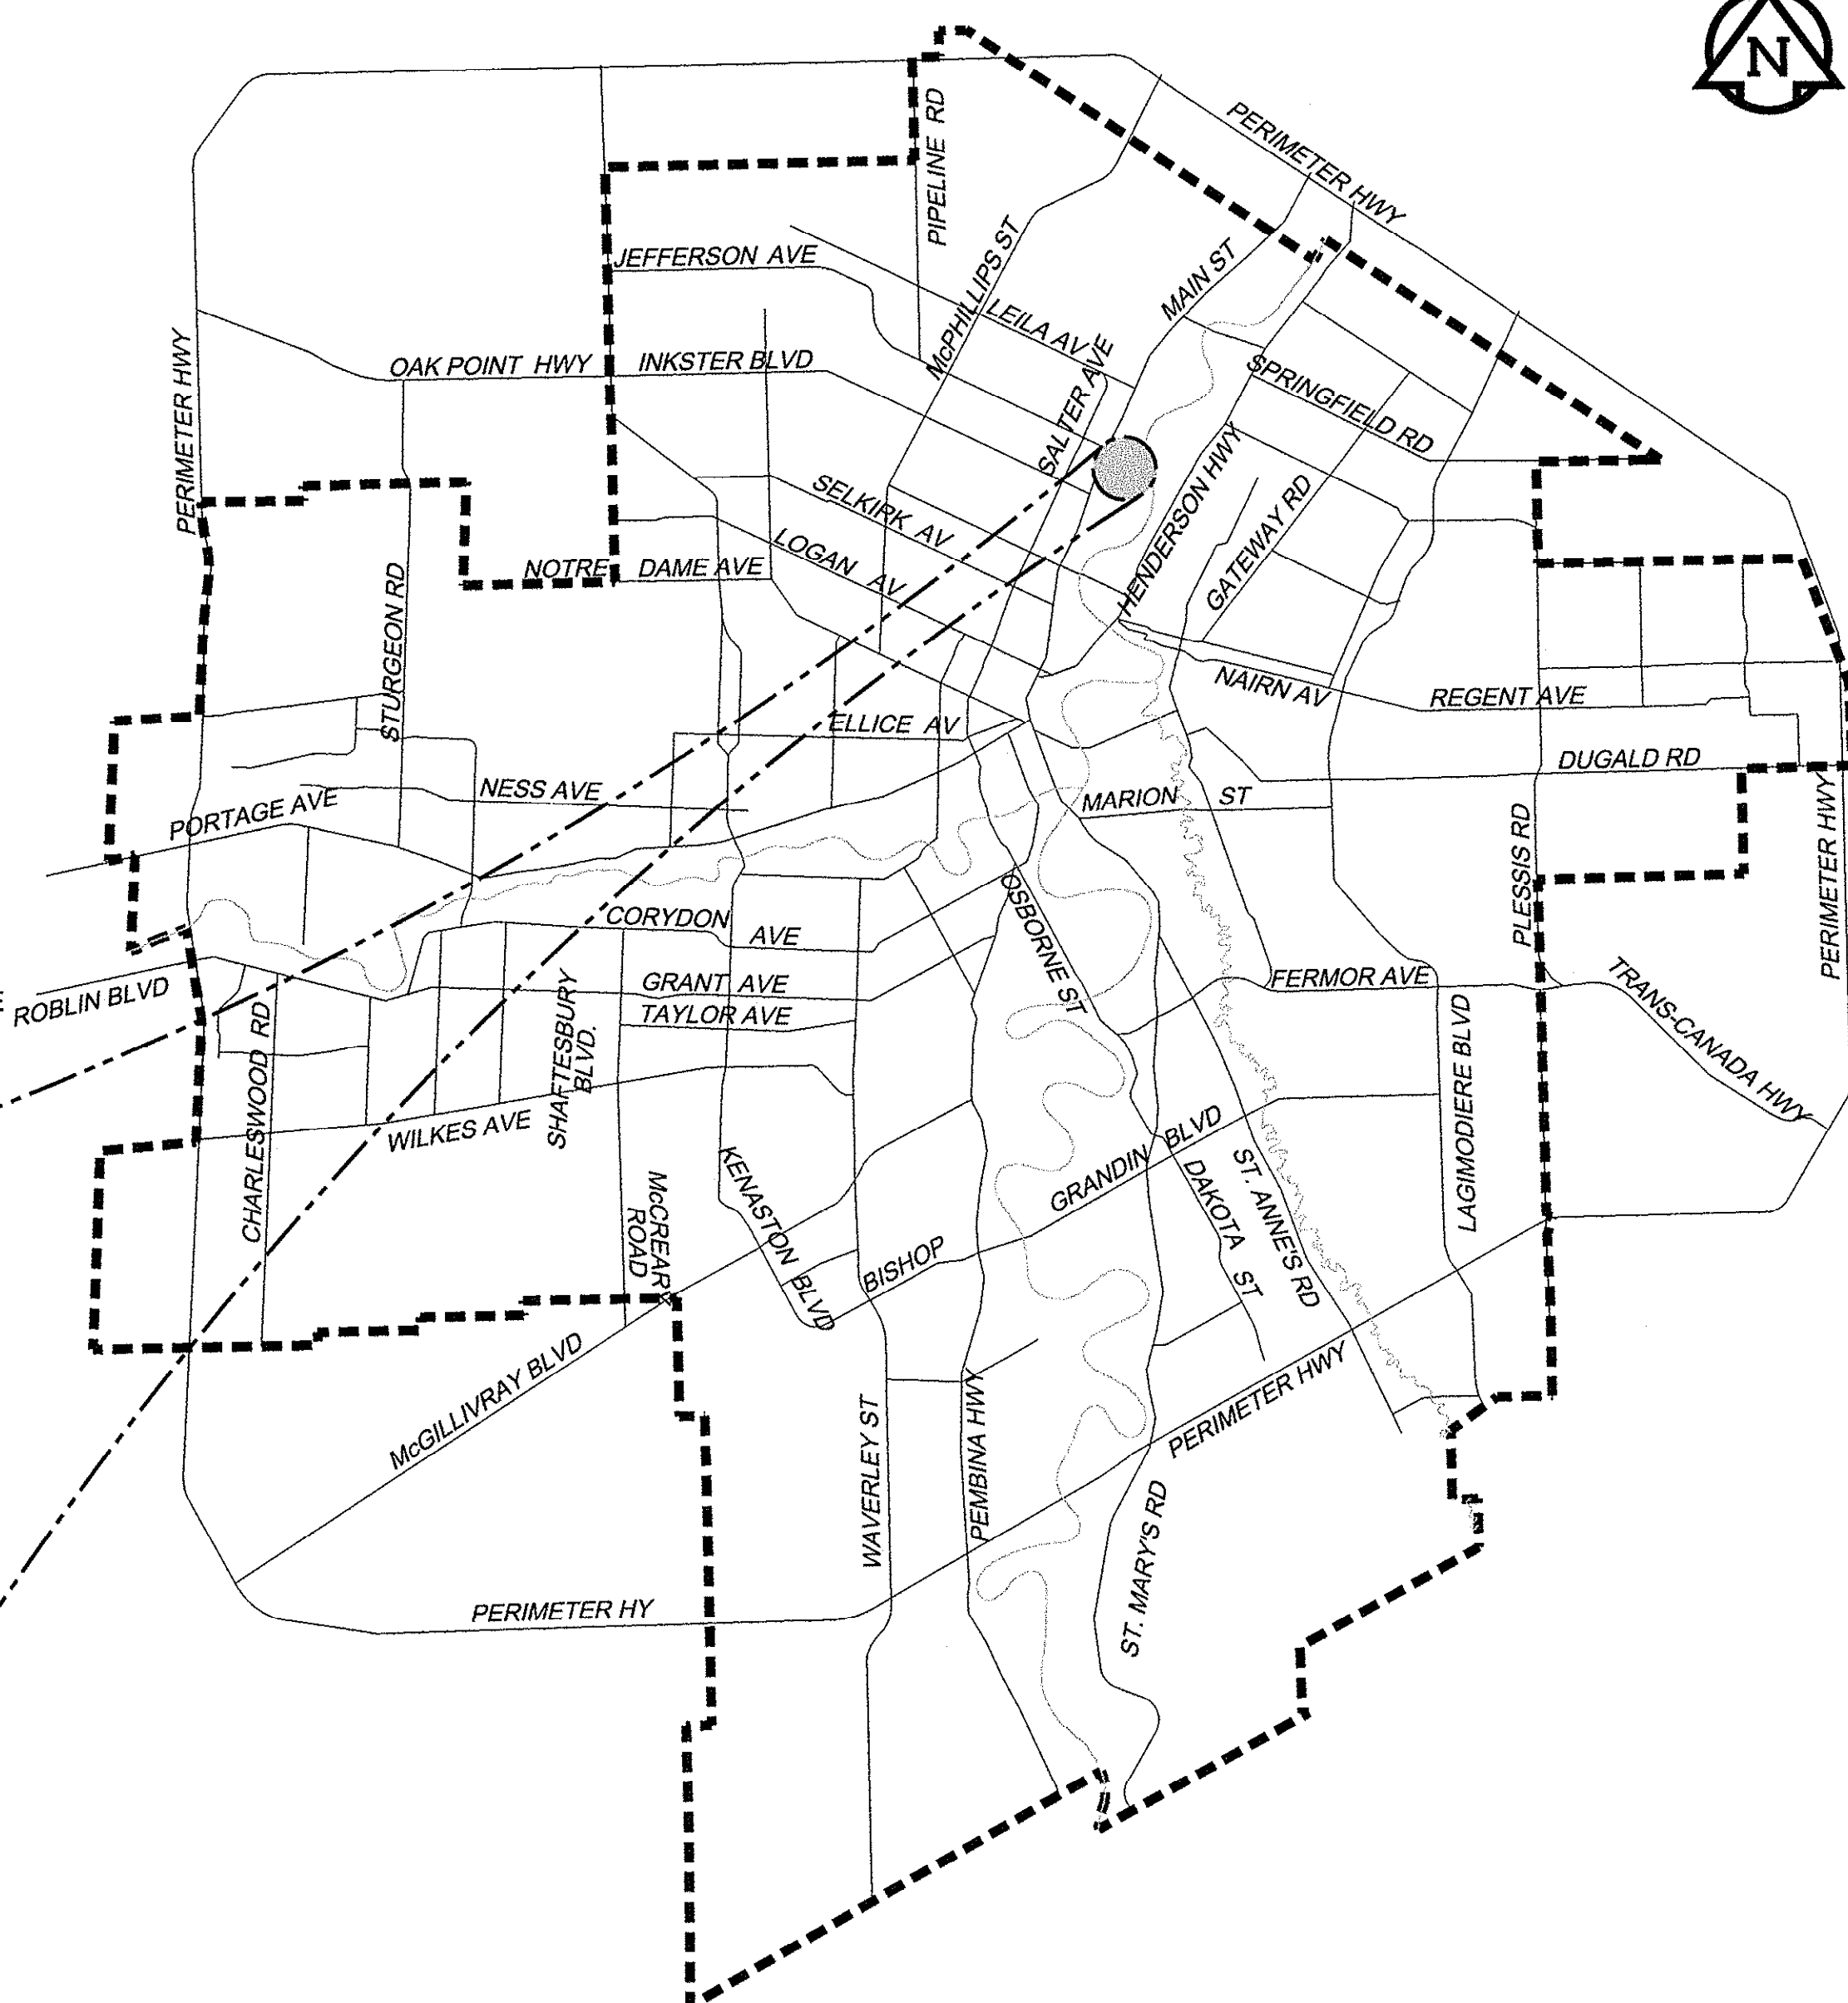

LEGEND

- 10437 REFERENCE CITY DRAWING NUMBER (LOCATION OF CONSTRUCTION)
- LIMITS OF CURRENT CONTRACT
- CONTRACT 2 - BID OPPORTUNITY NO. 863-2012
- LIMITS OF PREVIOUS CONTRACT
- CONTRACT 1 - BID OPPORTUNITY NO. 430-2012

