


NOTE: CHAINAGES SHOWN ARE ALONG E. R. OF SHERBROOK ST.

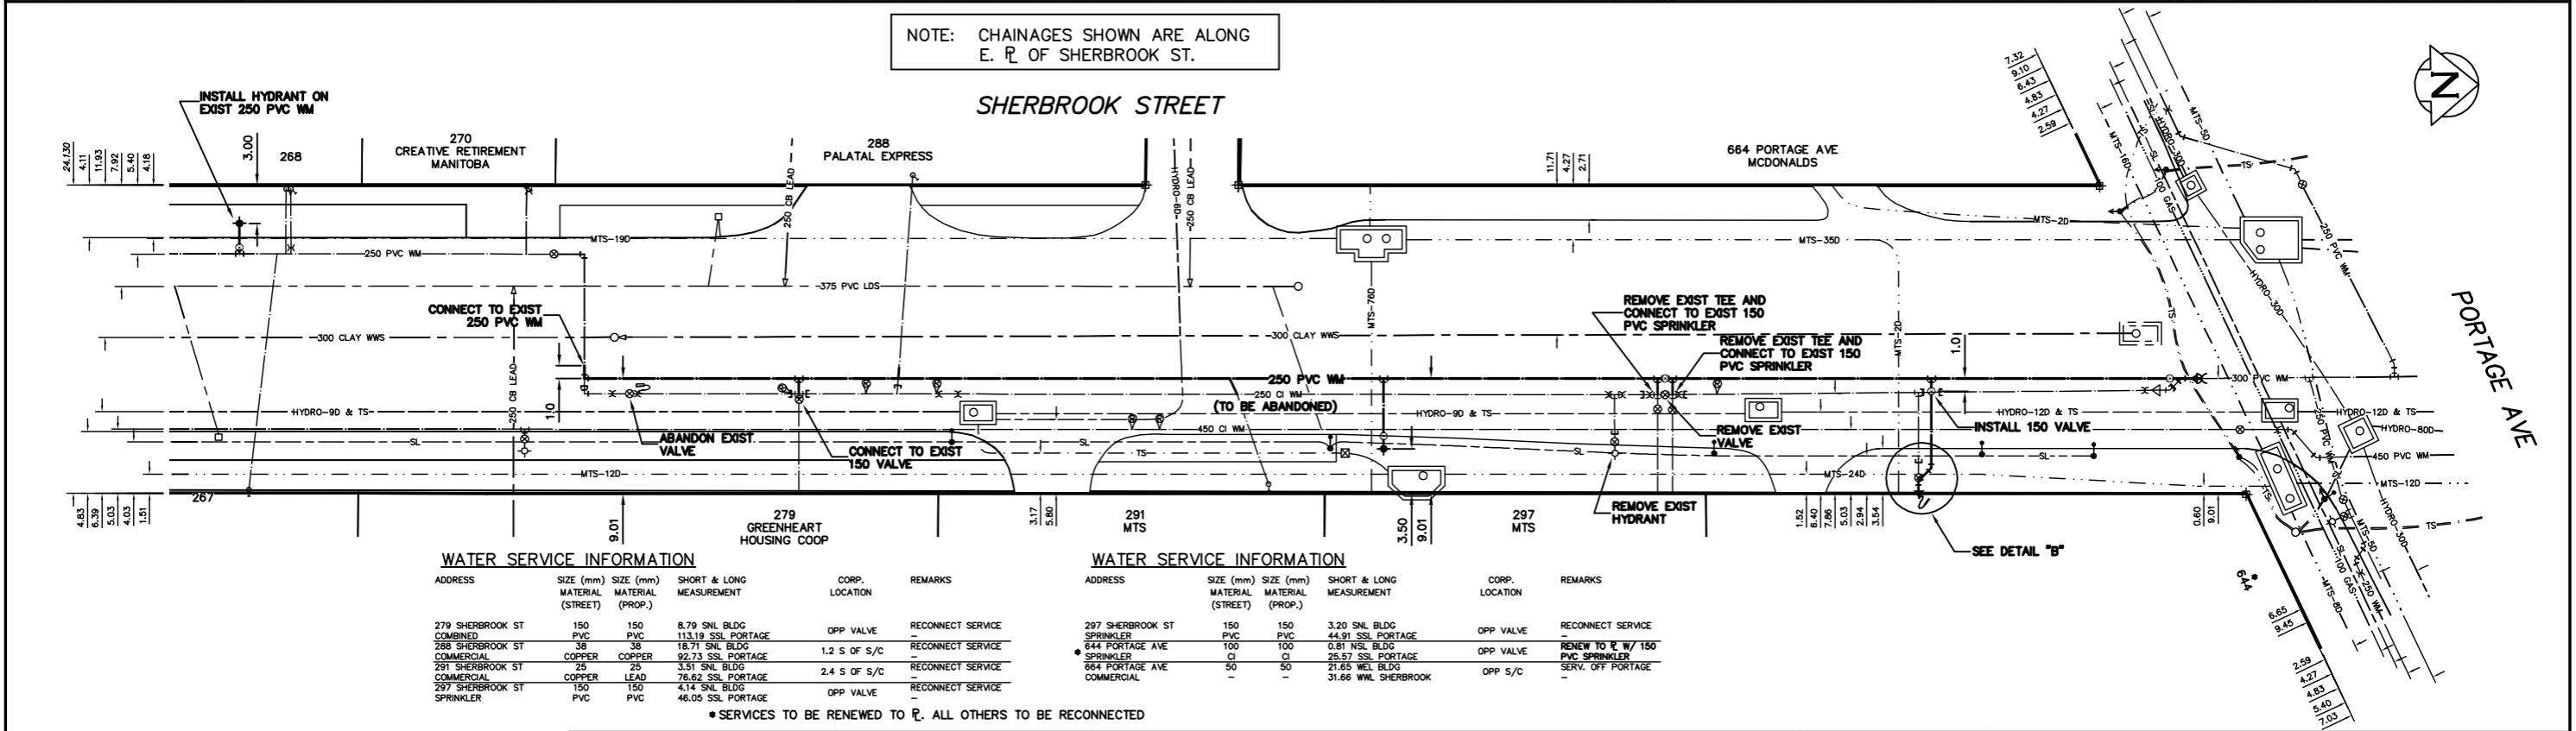


WATER SERVICE INFORMATION

ADDRESS	SIZE (mm) MATERIAL (STREET)	SIZE (mm) MATERIAL (PROP.)	SHORT & LONG MEASUREMENT	CORP. LOCATION	REMARKS
279 SHERBROOK ST COMBINED	150 PVC	150 PVC	8.79 SNL BLDG 113.19 SSL PORTAGE	OPP VALVE	RECONNECT SERVICE
288 SHERBROOK ST COMMERCIAL	38 COPPER	38 COPPER	18.71 SNL BLDG 92.73 SSL PORTAGE	1.2 S OF S/C	RECONNECT SERVICE
291 SHERBROOK ST COMMERCIAL	25 COPPER	25 LEAD	3.51 SNL BLDG 78.62 SSL PORTAGE	2.4 S OF S/C	RECONNECT SERVICE
297 SHERBROOK ST SPRINKLER	150 PVC	150 PVC	4.14 SNL BLDG 46.05 SSL PORTAGE	OPP VALVE	RECONNECT SERVICE

WATER SERVICE INFORMATION

ADDRESS	SIZE (mm) MATERIAL (STREET)	SIZE (mm) MATERIAL (PROP.)	SHORT & LONG MEASUREMENT	CORP. LOCATION	REMARKS
297 SHERBROOK ST SPRINKLER	100 CI	100 PVC	0.81 SNL BLDG 44.91 SSL PORTAGE	OPP VALVE	RECONNECT SERVICE
644 PORTAGE AVE SPRINKLER	100 CI	100 CI	25.57 SSL PORTAGE	OPP VALVE	RENEW TO R. W/ 150 PVC SPRINKLER
664 PORTAGE AVE COMMERCIAL	50	50	21.65 WEL BLDG 31.66 WEL SHERBROOK	OPP S/C	SERV. OFF PORTAGE

* SERVICES TO BE RENEWED TO R. ALL OTHERS TO BE RECONNECTED

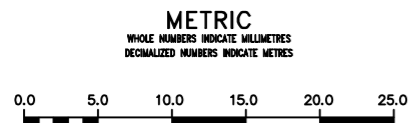

WARNING
IF POWER EQUIPMENT OR EXPLOSIVES ARE TO BE USED FOR EXCAVATION ON THIS PROJECT THE CONTRACTOR MUST:
1) NOTIFY THE GAS COMPANY OF THE PROPOSED LOCATION OF EXCAVATION.
2) TAKE PRECAUTION TO AVOID DAMAGE TO GAS COMPANY INSTALLATIONS.
SEE PROVINCIAL REGULATION 210/72 FOR DETAILS

LOCATION APPROVED UNDERGROUND STRUCTURES
SUPV. U/G STRUCTURES COMMITTEE DATE
NOTE: LOCATION OF UNDERGROUND STRUCTURES AS SHOWN ARE BASED ON THE BEST INFORMATION AVAILABLE BUT NO GUARANTEE IS GIVEN THAT ALL EXISTING UTILITIES ARE SHOWN OR THAT THE GIVEN LOCATIONS ARE EXACT. CONFIRMATION OF EXISTENCE AND EXACT LOCATION OF ALL SERVICES MUST BE OBTAINED FROM THE INDIVIDUAL UTILITIES BEFORE PROCEEDING WITH CONSTRUCTION.

NO.	REVISIONS	DATE	BY

DESIGNED BY	SC	CHECKED BY	SC
DRAWN BY	CJH	APPROVED BY	KZ
SCALE:	HORIZONTAL 1:250 VERTICAL 1:50		
RELEASED FOR CONSTRUCTION	K.R. ZUREK		
DATE	2013 05 06	DATE	13-05-06

ENGINEER'S SEAL
ORIGINAL SIGNED BY S.R.J. COURNOYER 13-05-06
CONSULTANT DRAWING NUMBER

THE CITY OF WINNIPEG
WATER AND WASTE DEPARTMENT
ENGINEERING DIVISION
2013 WATER RENEWALS
SHERBROOK STREET
150 S OF PORTAGE AVENUE TO PORTAGE AVENUE
SHEET 8 OF 9
CITY DRAWING NUMBER D-13220