


WATER SERVICE INFORMATION					
ADDRESS	SIZE (mm) MATERIAL (STREET)	SIZE (mm) MATERIAL (PROP.)	SHORT & LONG MEASUREMENT	CORP. LOCATION	REMARKS
95 SHERBROOK ST	20 COPPER	20 COPPER	7.49 SNL BLDG	0.2 N OF S/C	SERV. OFF SHERBROOK
101 SHERBROOK ST	150 CI	150 PVC	5.97 SNL BLDG		SERV. OFF SHERBROOK
101 SHERBROOK ST	150 COMMERCIAL	100 CI	4.91 SNL BLDG		SERV. OFF SHERBROOK
96 FURBY ST	20 COPPER	20 COPPER	35.28 NNL WESTMINSTER	1.5 N OF S/C	SERV. OFF FURBY
RESIDENTIAL			6.88 NNL HSE		
			6.44 SSL WESTMINSTER		

*SERVICES TO BE RENEWED TO R. ALL OTHERS TO BE RECONNECTED

NOTE: CHAINAGES SHOWN ARE ALONG S. R. OF WESTMINSTER AVE.

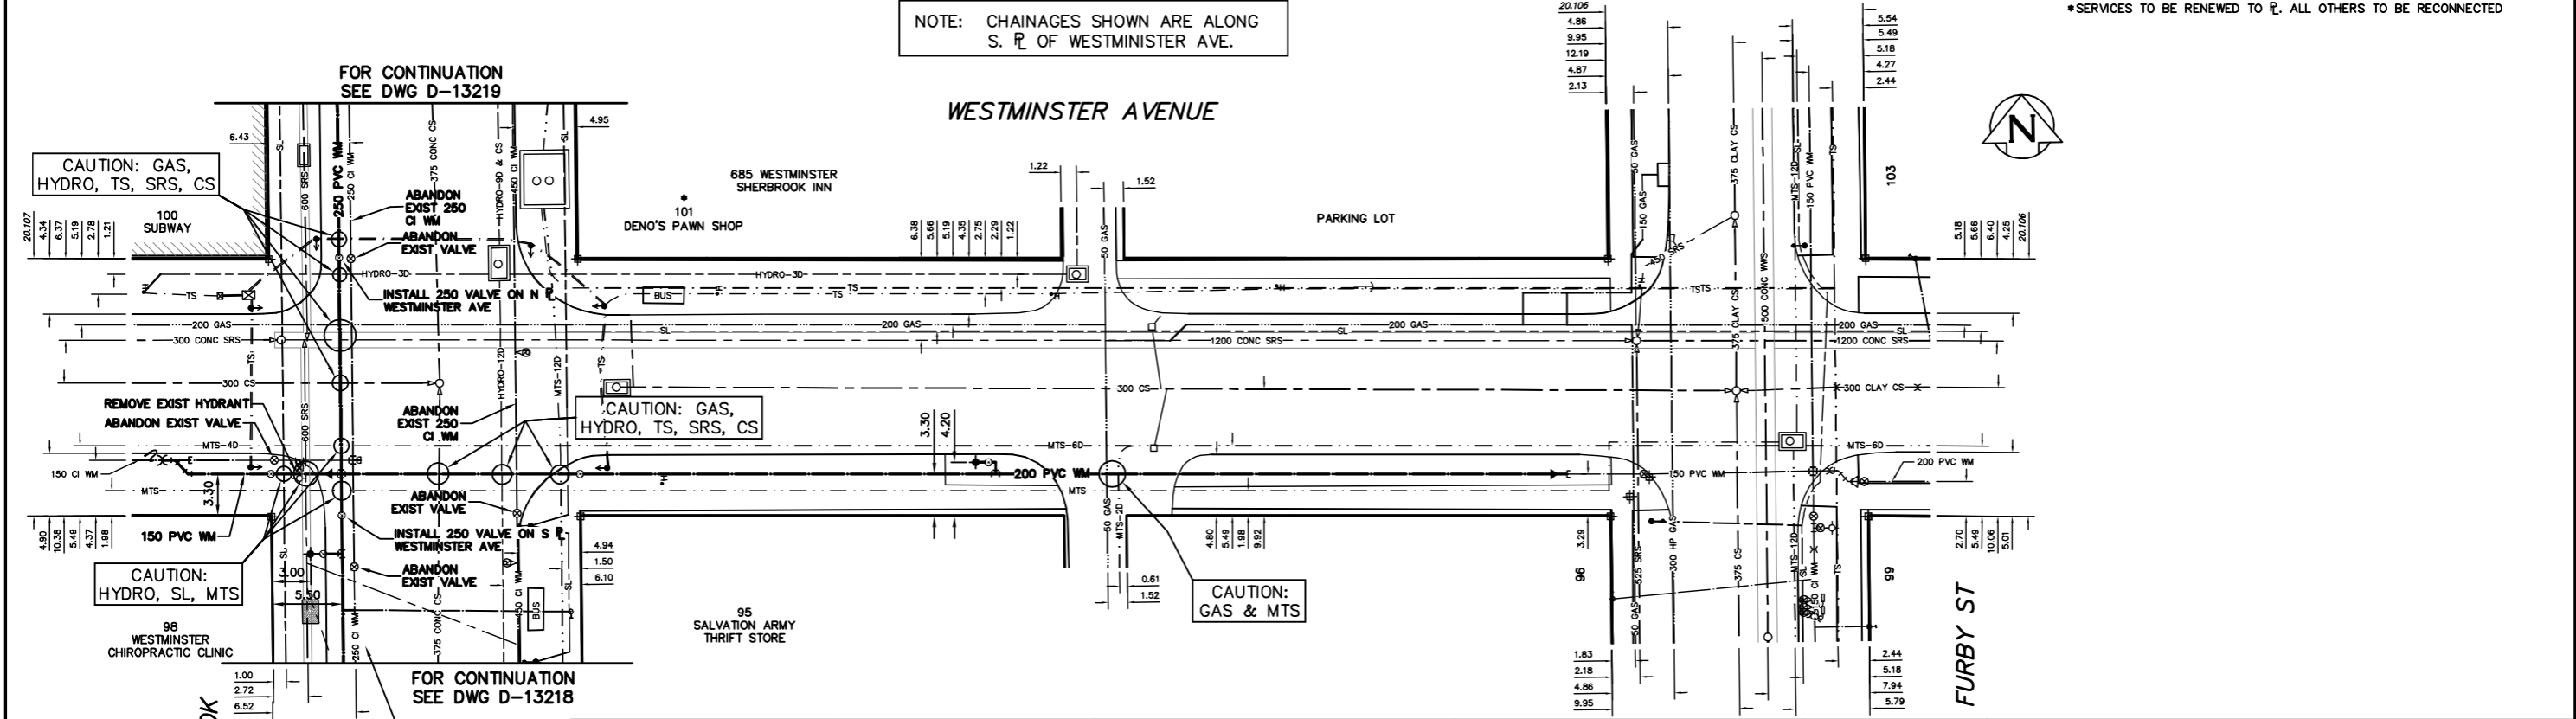

FOR CONTINUATION SEE DWG D-13219

CAUTION: GAS, HYDRO, TS, SRS, CS

100 SUBWAY

REMOVE EXIST HYDRANT ABANDON EXIST VALVE

CAUTION: HYDRO, SL, MTS

98 WESTMINSTER CHIROPRACTIC CLINIC

FOR CONTINUATION SEE DWG D-13218

ABANDON EXIST 250 CI WM

METRIC
WHOLE NUMBERS INDICATE MILLIMETRES
DECIMALIZED NUMBERS INDICATE METRES

0.0 5.0 10.0 15.0 20.0 25.0

WARNING

IF POWER EQUIPMENT OR EXPLOSIVES ARE TO BE USED FOR EXCAVATION ON THIS PROJECT THE CONTRACTOR MUST:

- NOTIFY THE GAS COMPANY OF THE PROPOSED LOCATION OF EXCAVATION.
- TAKE PRECAUTION TO AVOID DAMAGE TO GAS COMPANY INSTALLATIONS.

SEE PROVINCIAL REGULATION 210/72 FOR DETAILS

LOCATION APPROVED UNDERGROUND STRUCTURES

SUPV. U/G STRUCTURES COMMITTEE DATE

NOTE:
LOCATION OF UNDERGROUND STRUCTURES AS SHOWN ARE BASED ON THE BEST INFORMATION AVAILABLE BUT NO GUARANTEE IS GIVEN THAT ALL EXISTING UTILITIES ARE SHOWN OR THAT THE GIVEN LOCATIONS ARE EXACT. CONFIRMATION OF EXISTENCE AND EXACT LOCATION OF ALL SERVICES MUST BE OBTAINED FROM THE INDIVIDUAL UTILITIES BEFORE PROCEEDING WITH CONSTRUCTION.

B.M. ELEV.	
CONSTRUCTION COMPLETION DATE: YYYY MM DD	
DESIGNED BY	SC
CHECKED BY	SC
DRAWN BY	CJH
APPROVED BY	KZ
SCALE:	
HORIZONTAL	1:250
VERTICAL	1:50
RELEASED FOR CONSTRUCTION	K.R. ZUREK
DATE	2013 05 06
DATE	13-05-06
NO.	REVISIONS
DATE	BY
DATE	2013 05 06
DATE	2013 05 06

ENGINEER'S SEAL

ORIGINAL SIGNED BY
S.R.J. COURNOYER
13-05-06

CONSULTANT DRAWING NUMBER

THE CITY OF WINNIPEG
WATER AND WASTE DEPARTMENT
ENGINEERING DIVISION

2013 WATER RENEWALS

WESTMINSTER AVENUE
SHERBROOK STREET TO
FURBY STREET

SHEET 9 OF 9
CITY DRAWING NUMBER
D-13221