



3 FORM PANELS TO BE CUT TO FIT TIGHT INTO FRAME OPENINGS
CLEAR CAULK EDGES TO SECURE PANELS IN PLACE


6 ELEVATION
A3 SCALE 1/2" = 1'-0"

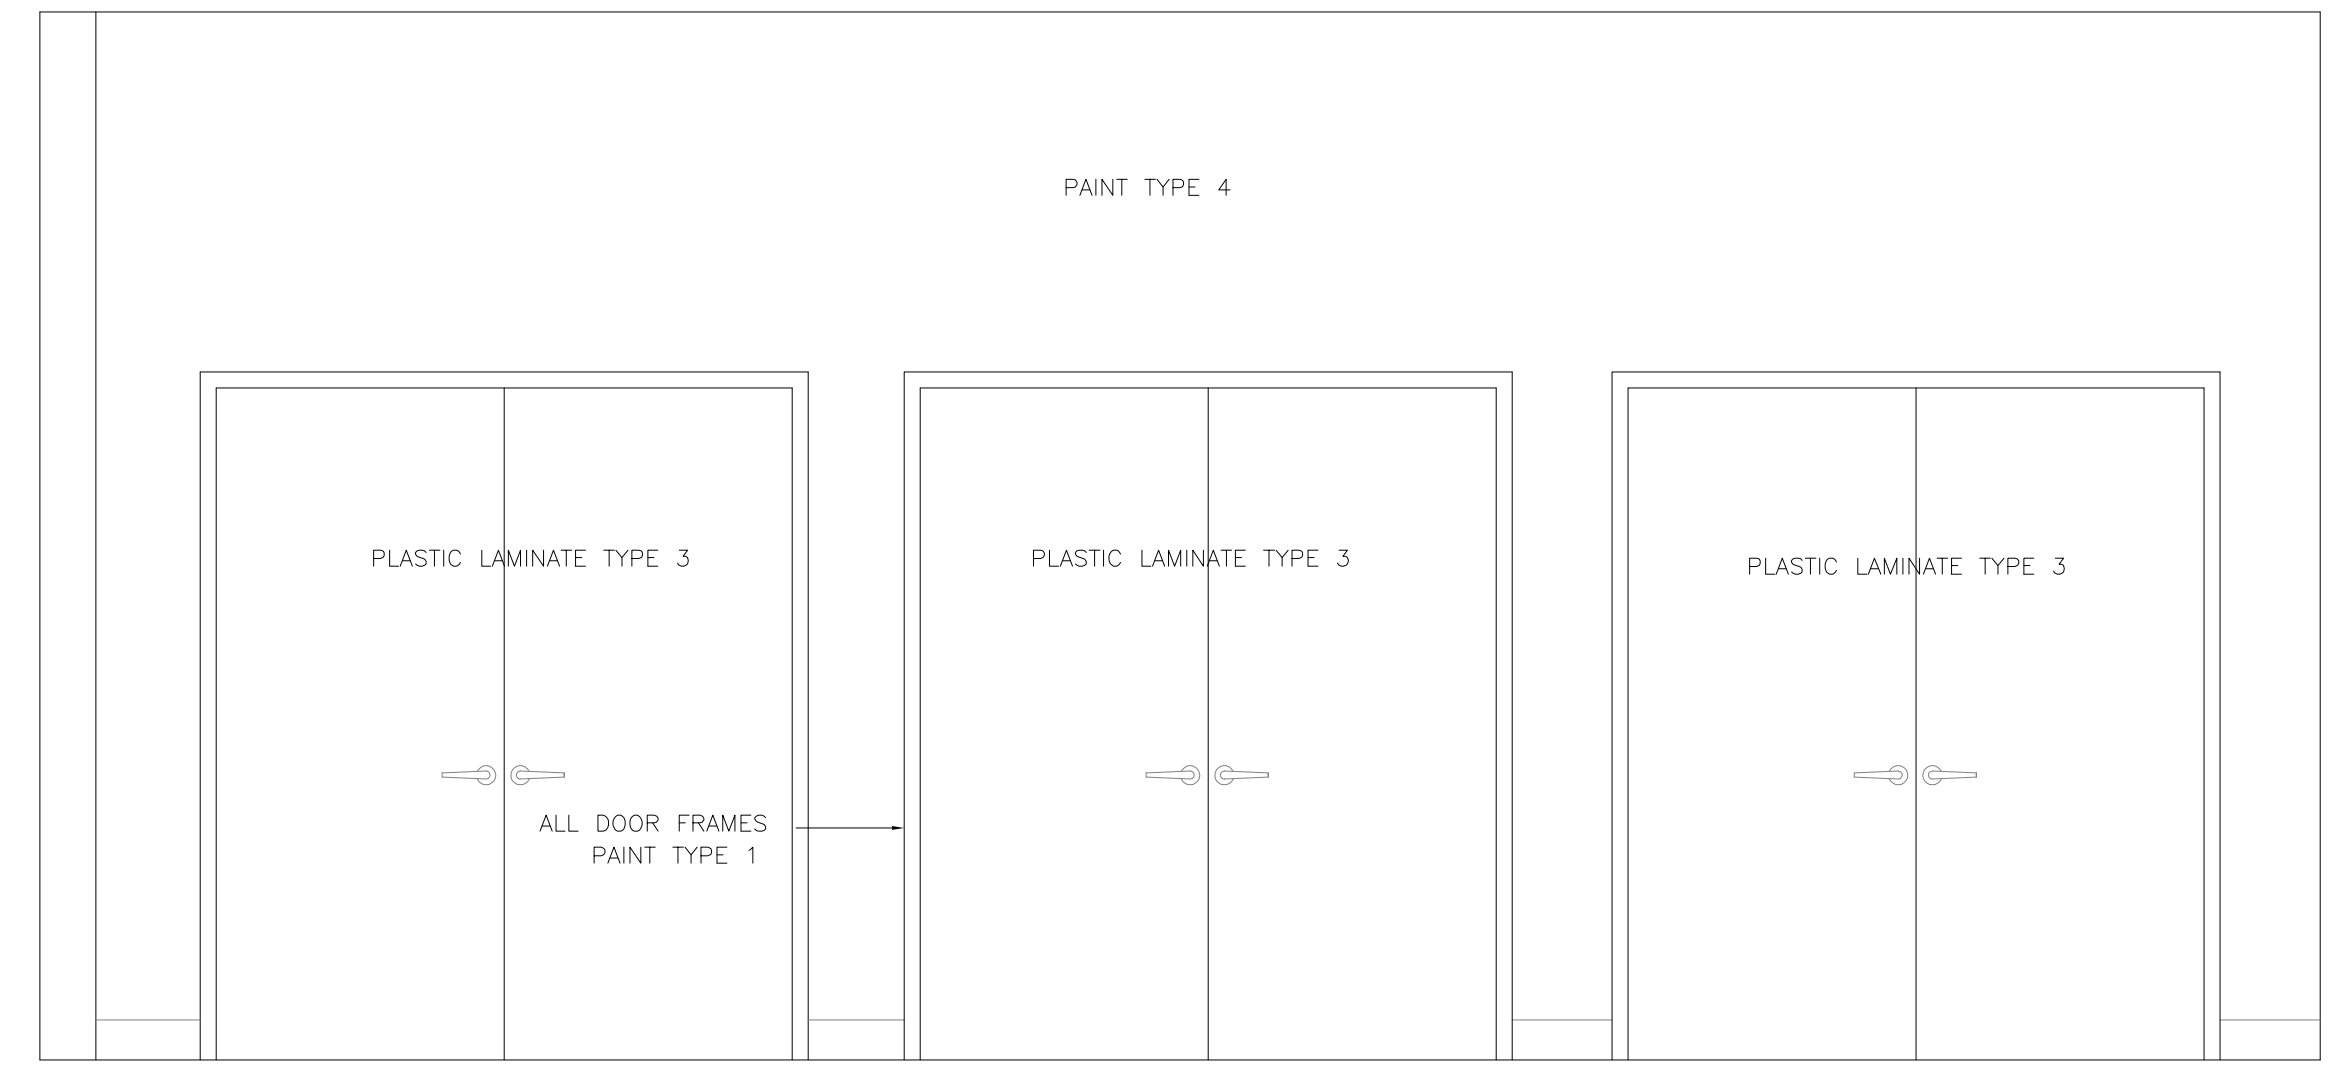

7 ELEVATION
A3 SCALE 1/2" = 1'-0"

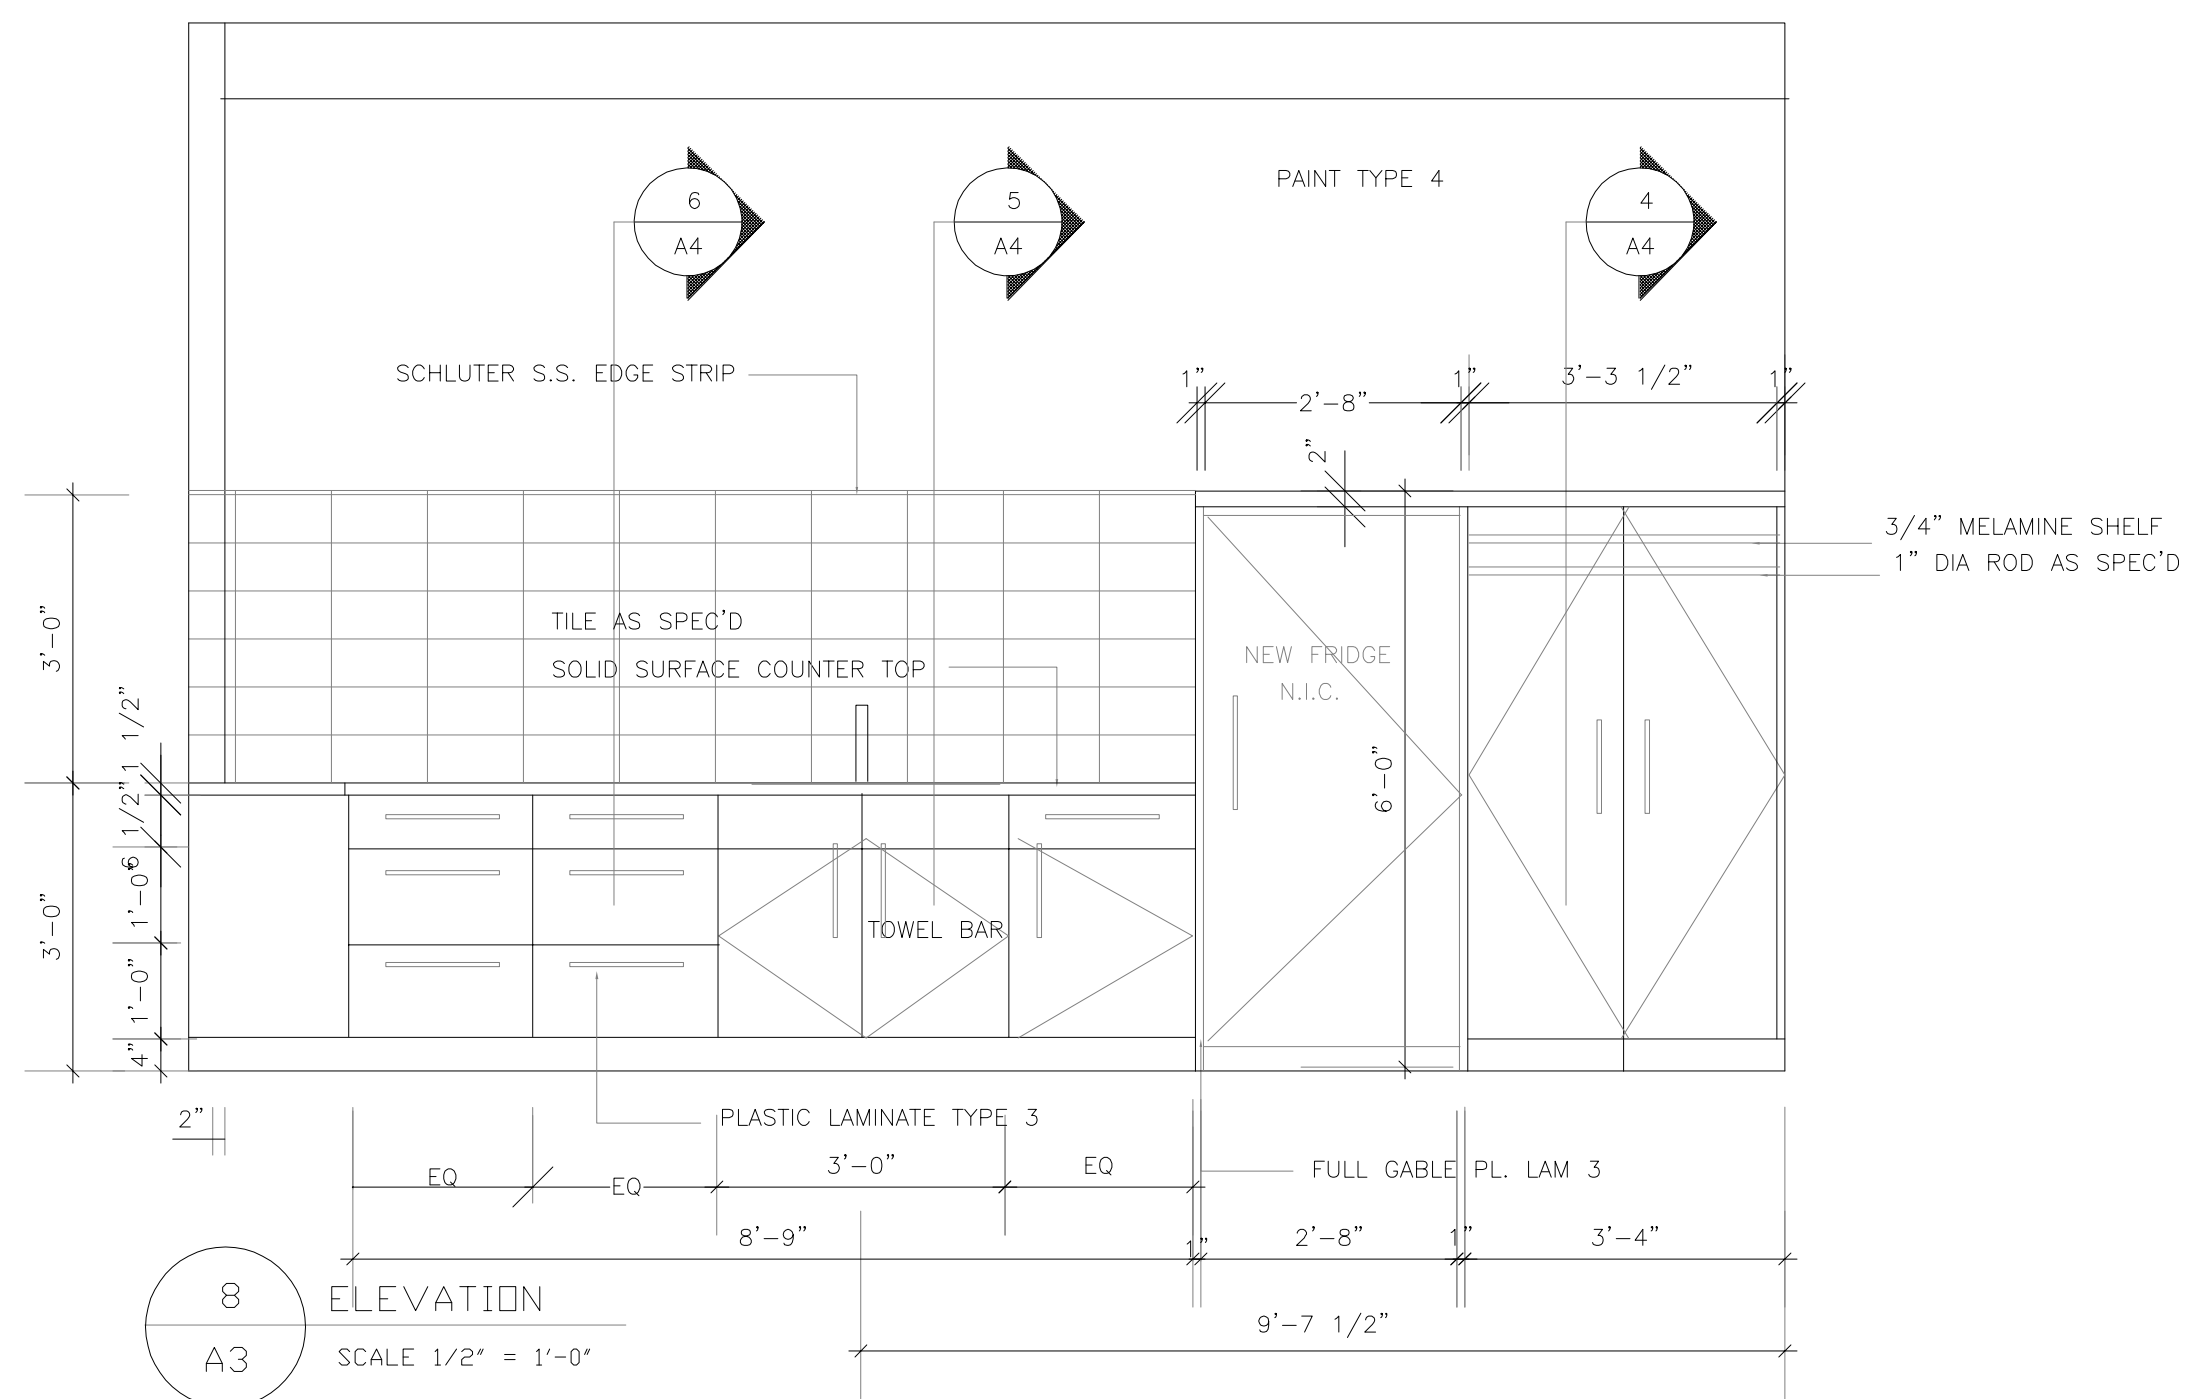

8 ELEVATION
A3 SCALE 1/2" = 1'-0"

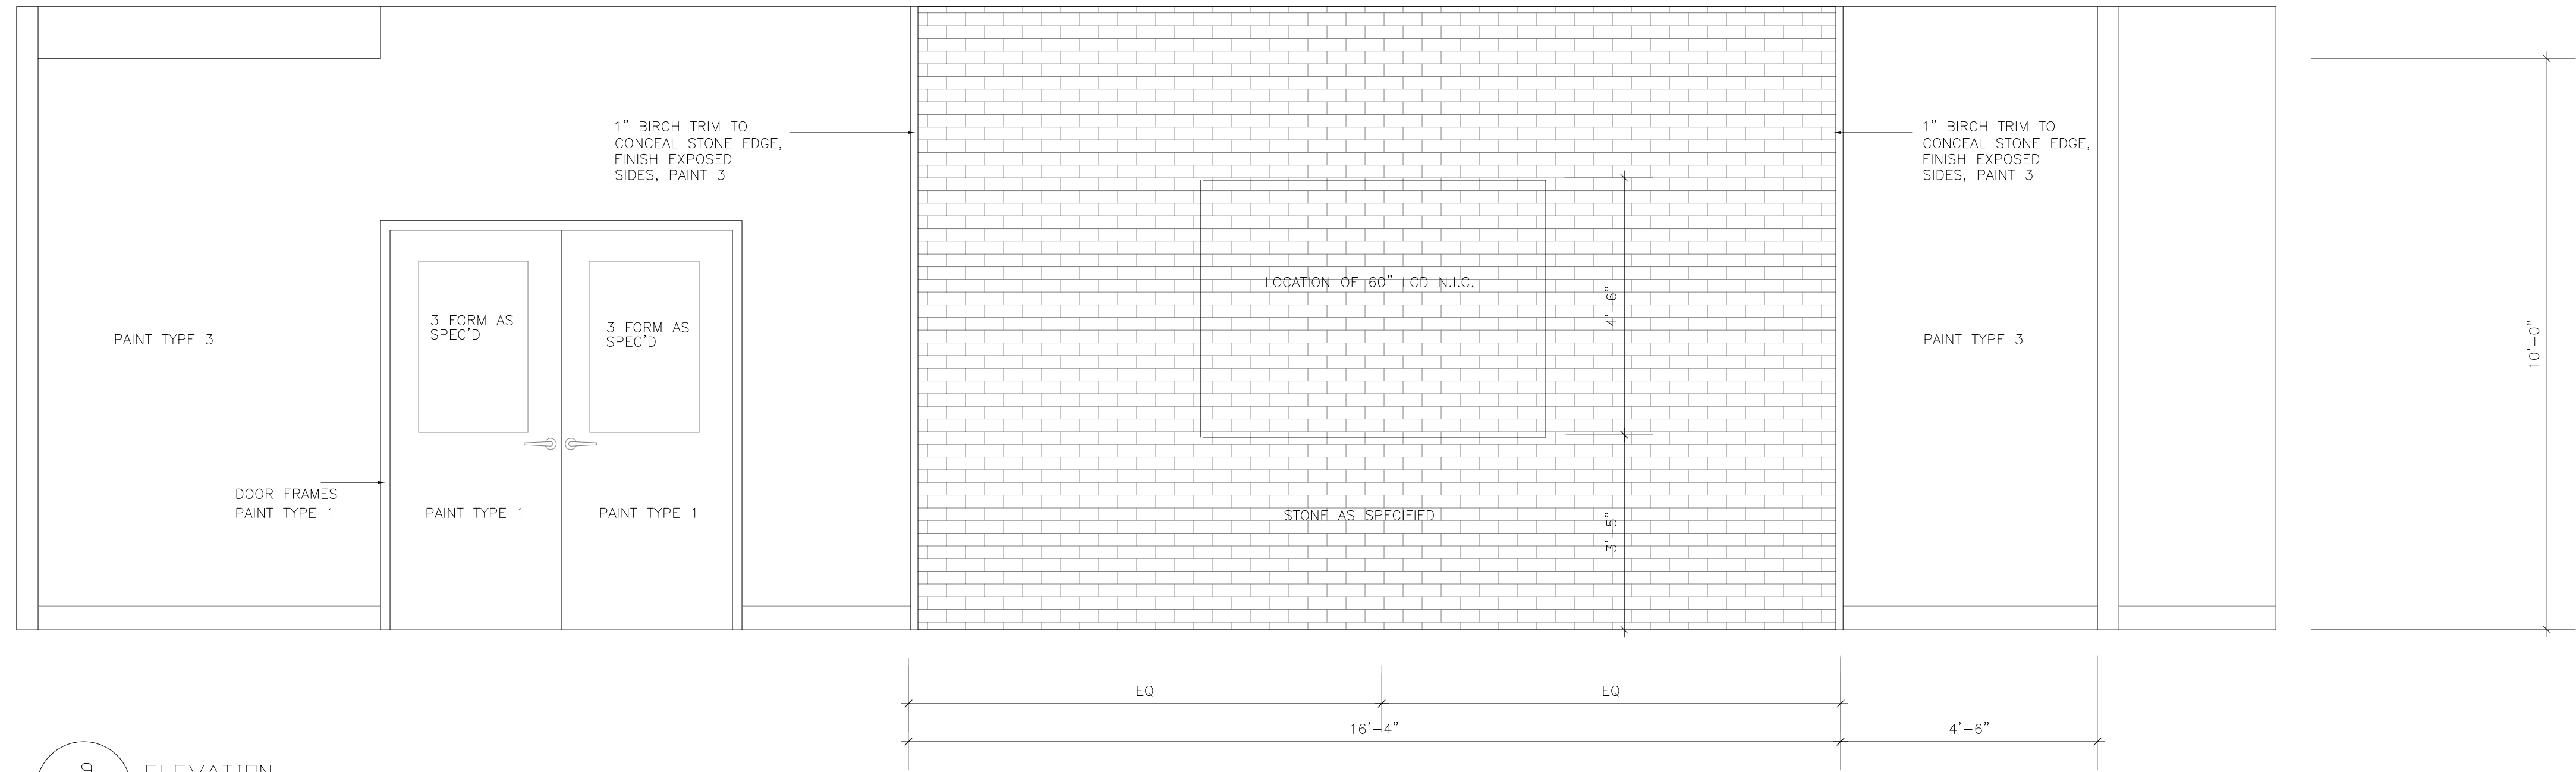

9 ELEVATION
A3 SCALE 1/2" = 1'-0"

0	MARCH 11, 2013	ISSUED FOR TENDER	M.G.
NO.	DATE	DESCRIPTION	BY

DRAWN BY: PRINTING DATE
The contractor is to verify dimensions and data noted herein with conditions on the site and is held responsible for reporting any discrepancy to the contract administrator for adjustment.



SYNERGY INTERIOR DESIGN INC.
13 Rosewarne, Avenue WINNIPEG, MB Canada R2M 0V8
204.233.9159
molvine@synergyinteriors.com
DATE MARCH 11, 2013 SCALE 1/4" = 1'-0" REVISIONS
DRAWN BY M.G. CHECKED BY M.G.

MULTIPURPOSE/BOARDROOM UPGRADES PHASE 2
FORT ROUGE LEISURE CENTER 625 OSBORNE ST SOUTH
WINNIPEG, MANITOBA

PROJECT SHEET
ELEVATIONS
BID OPPORTUNITY NO. 939-2012 DWG. A-3