

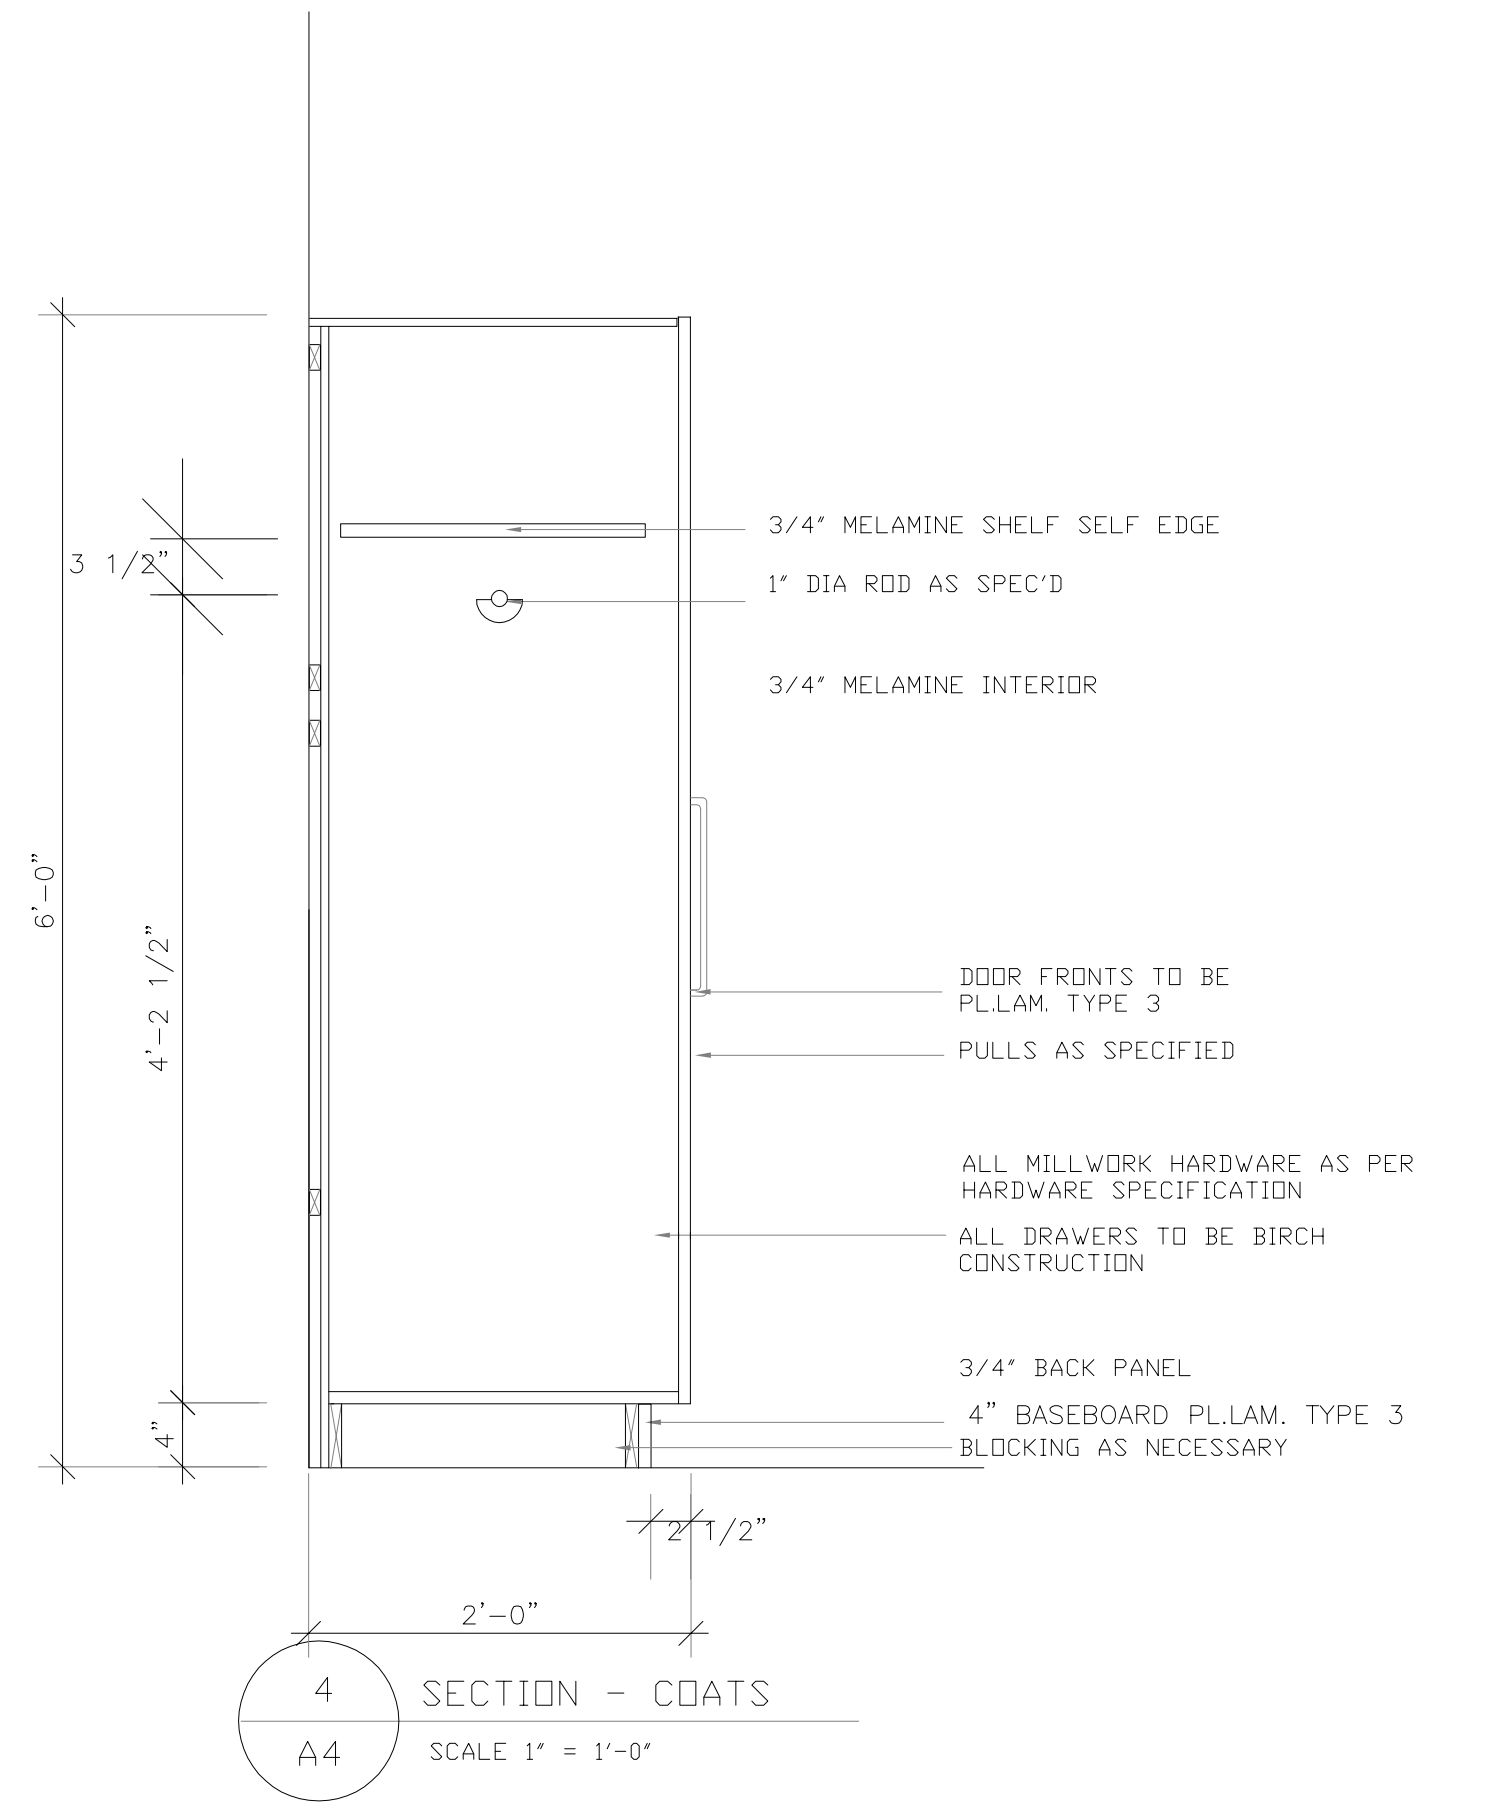
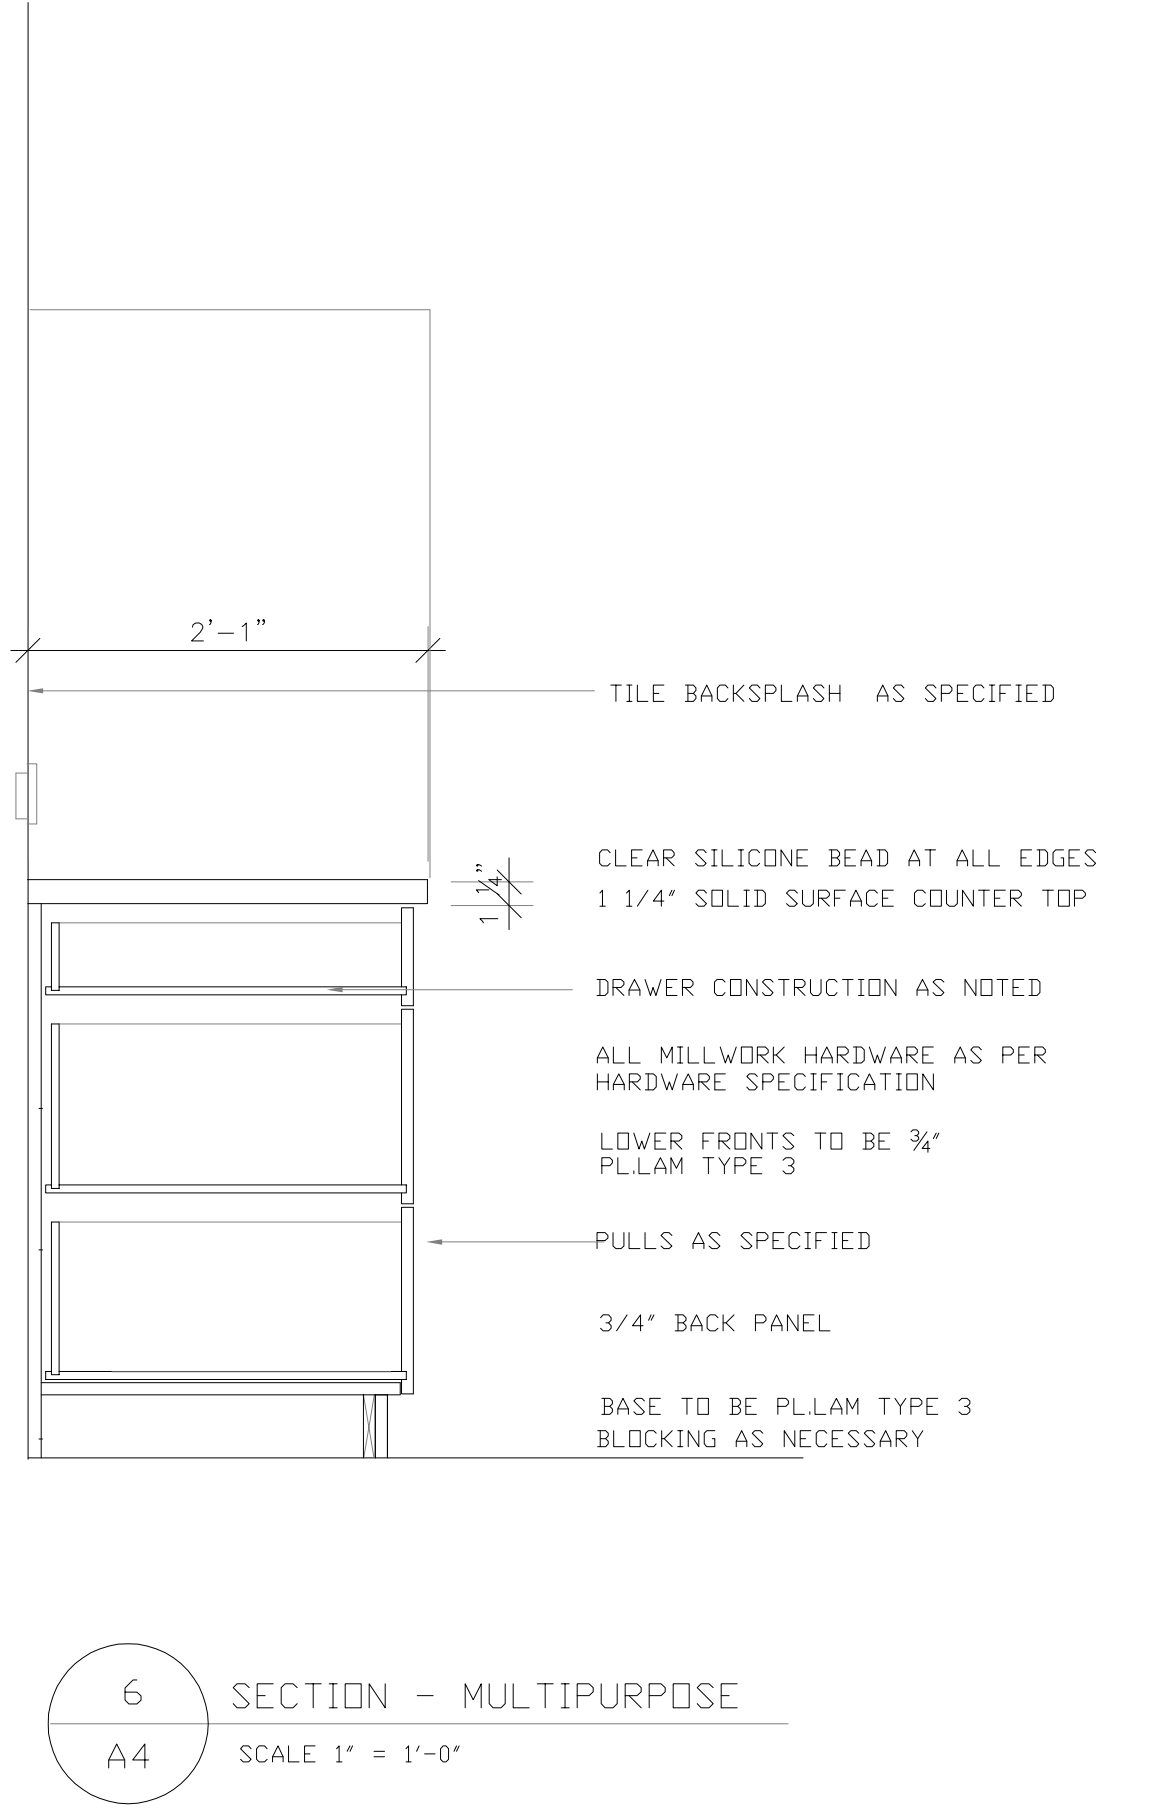
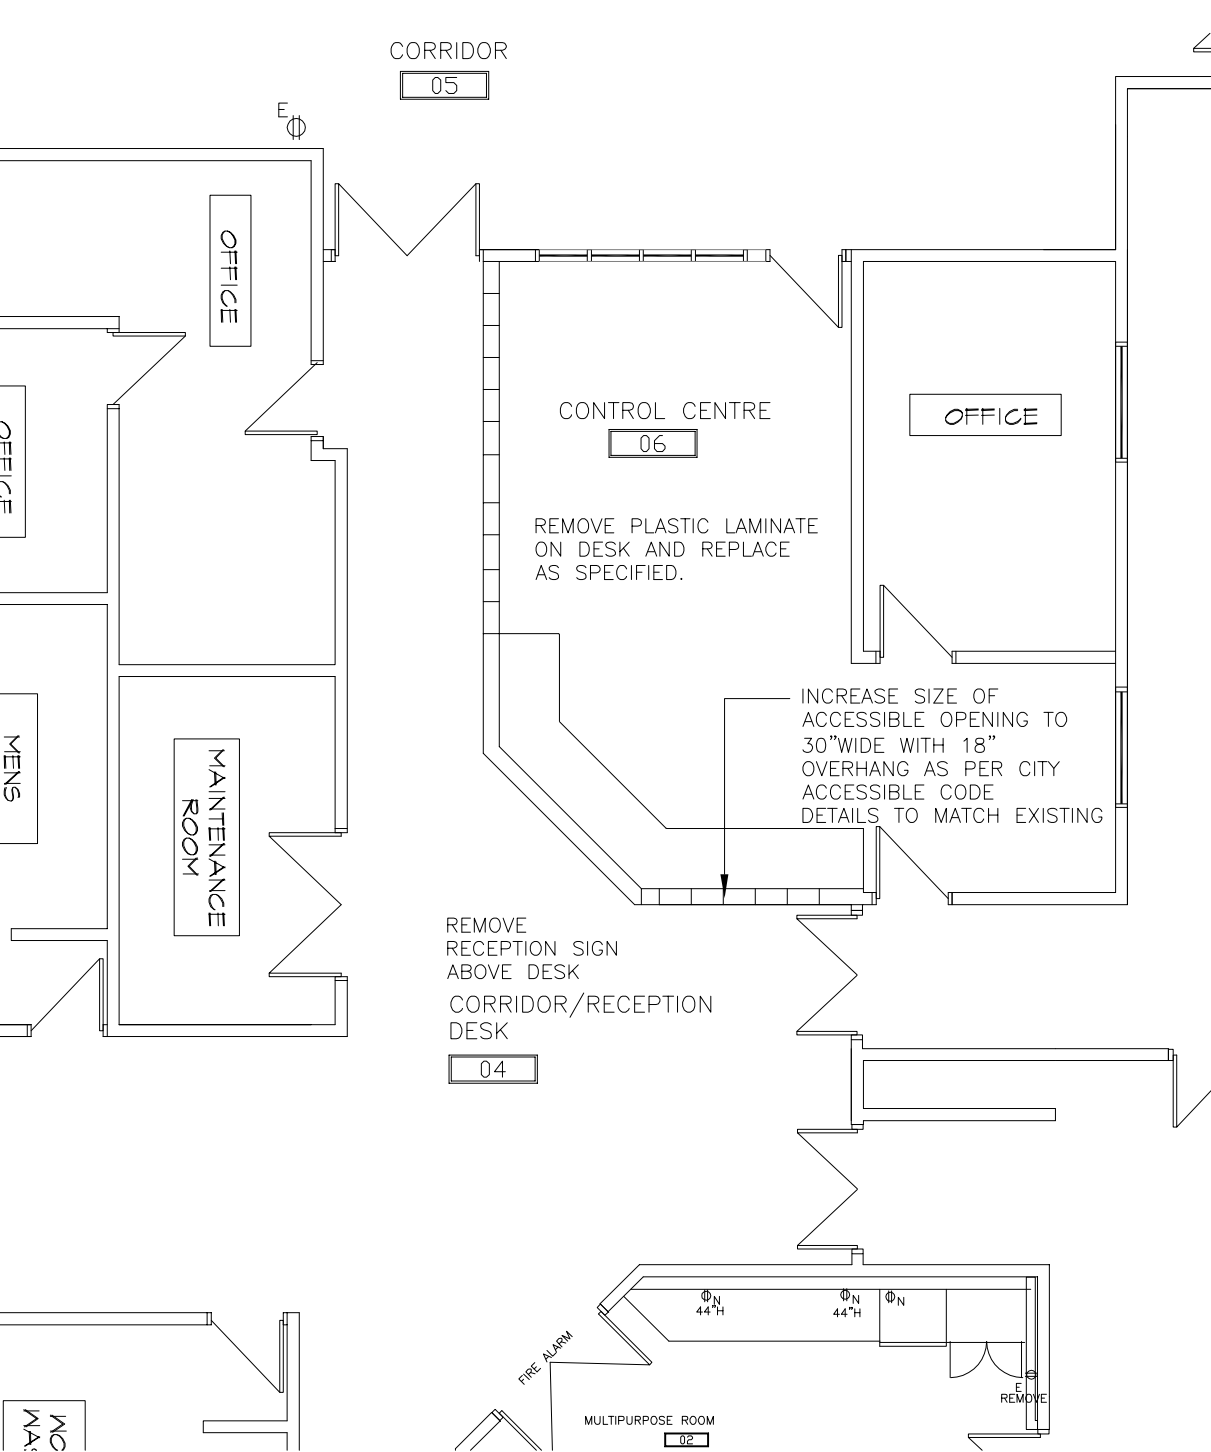


CORRIDOR PLAN

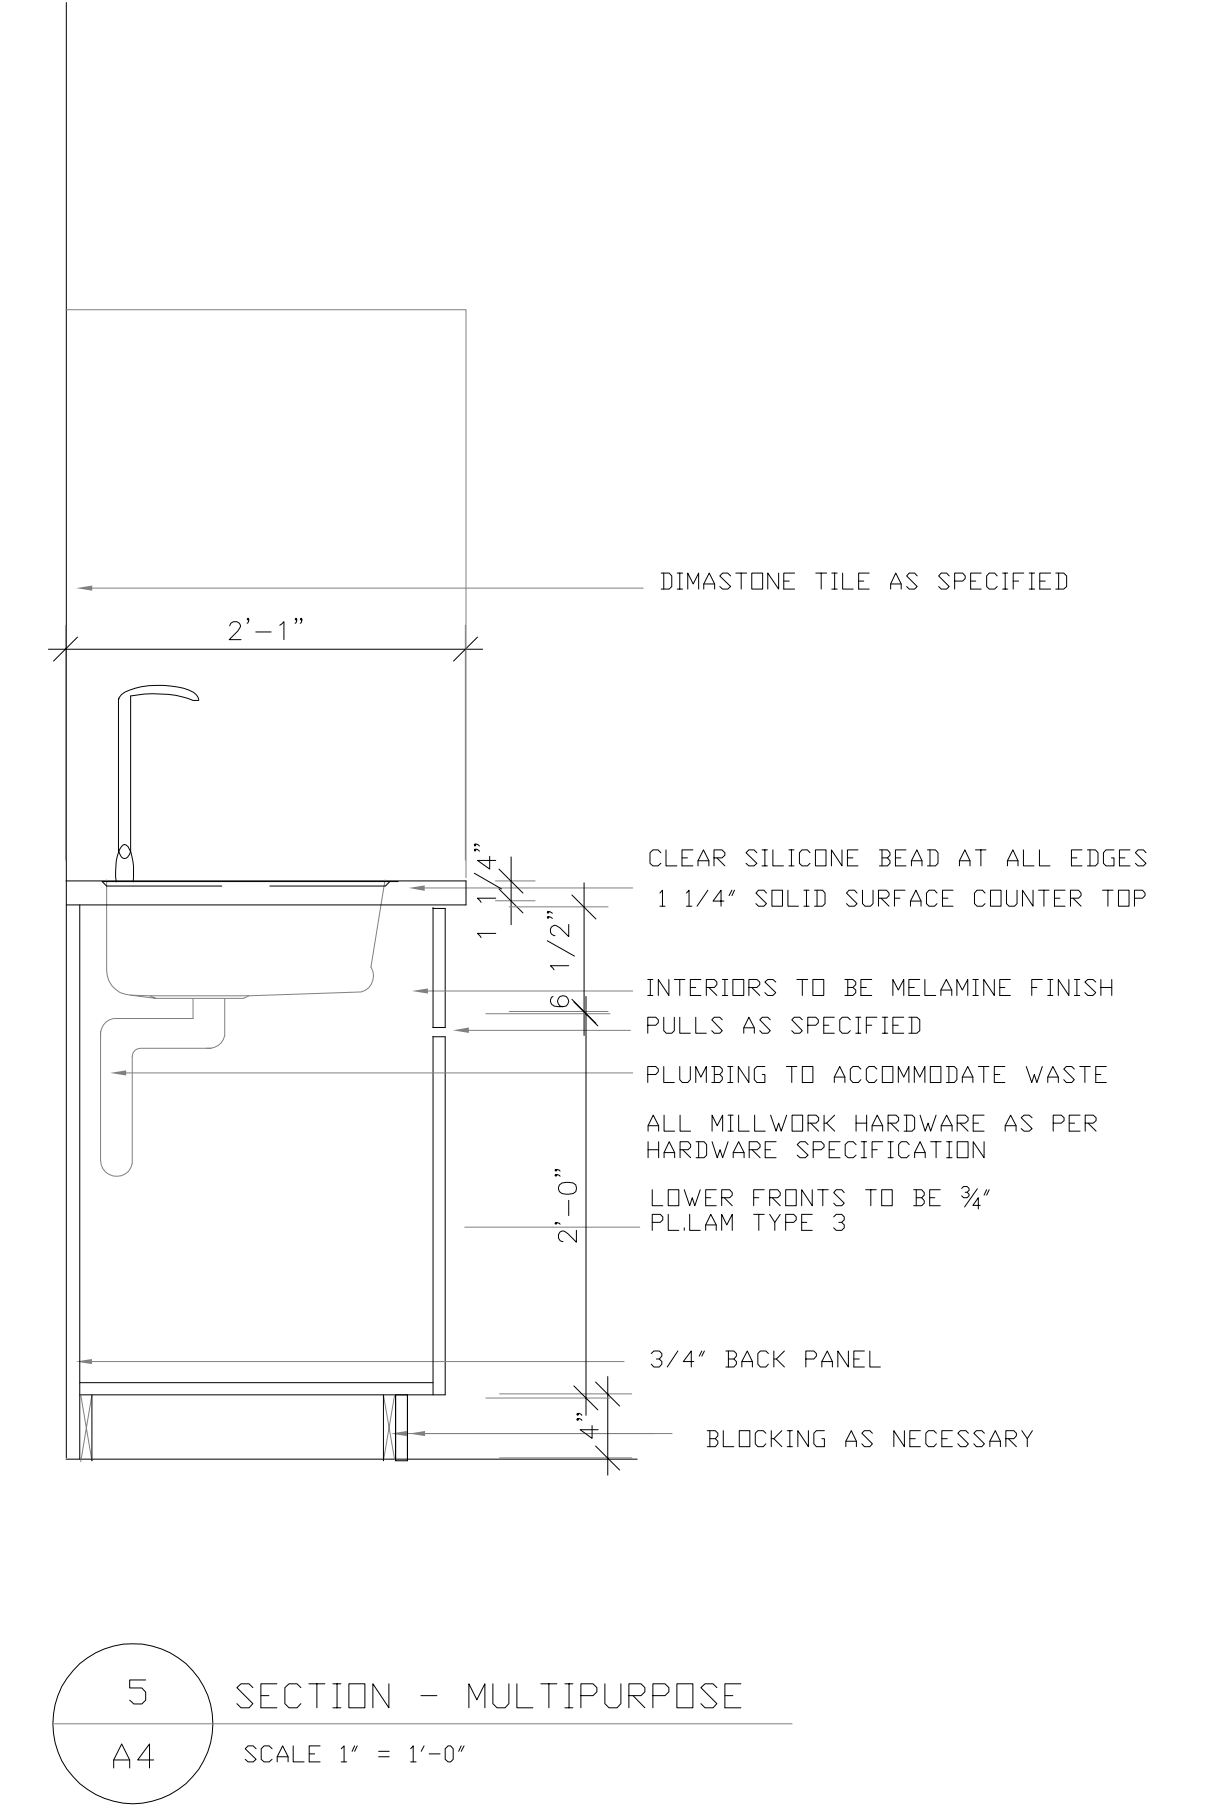

TYPICAL CORRIDOR ELEVATION

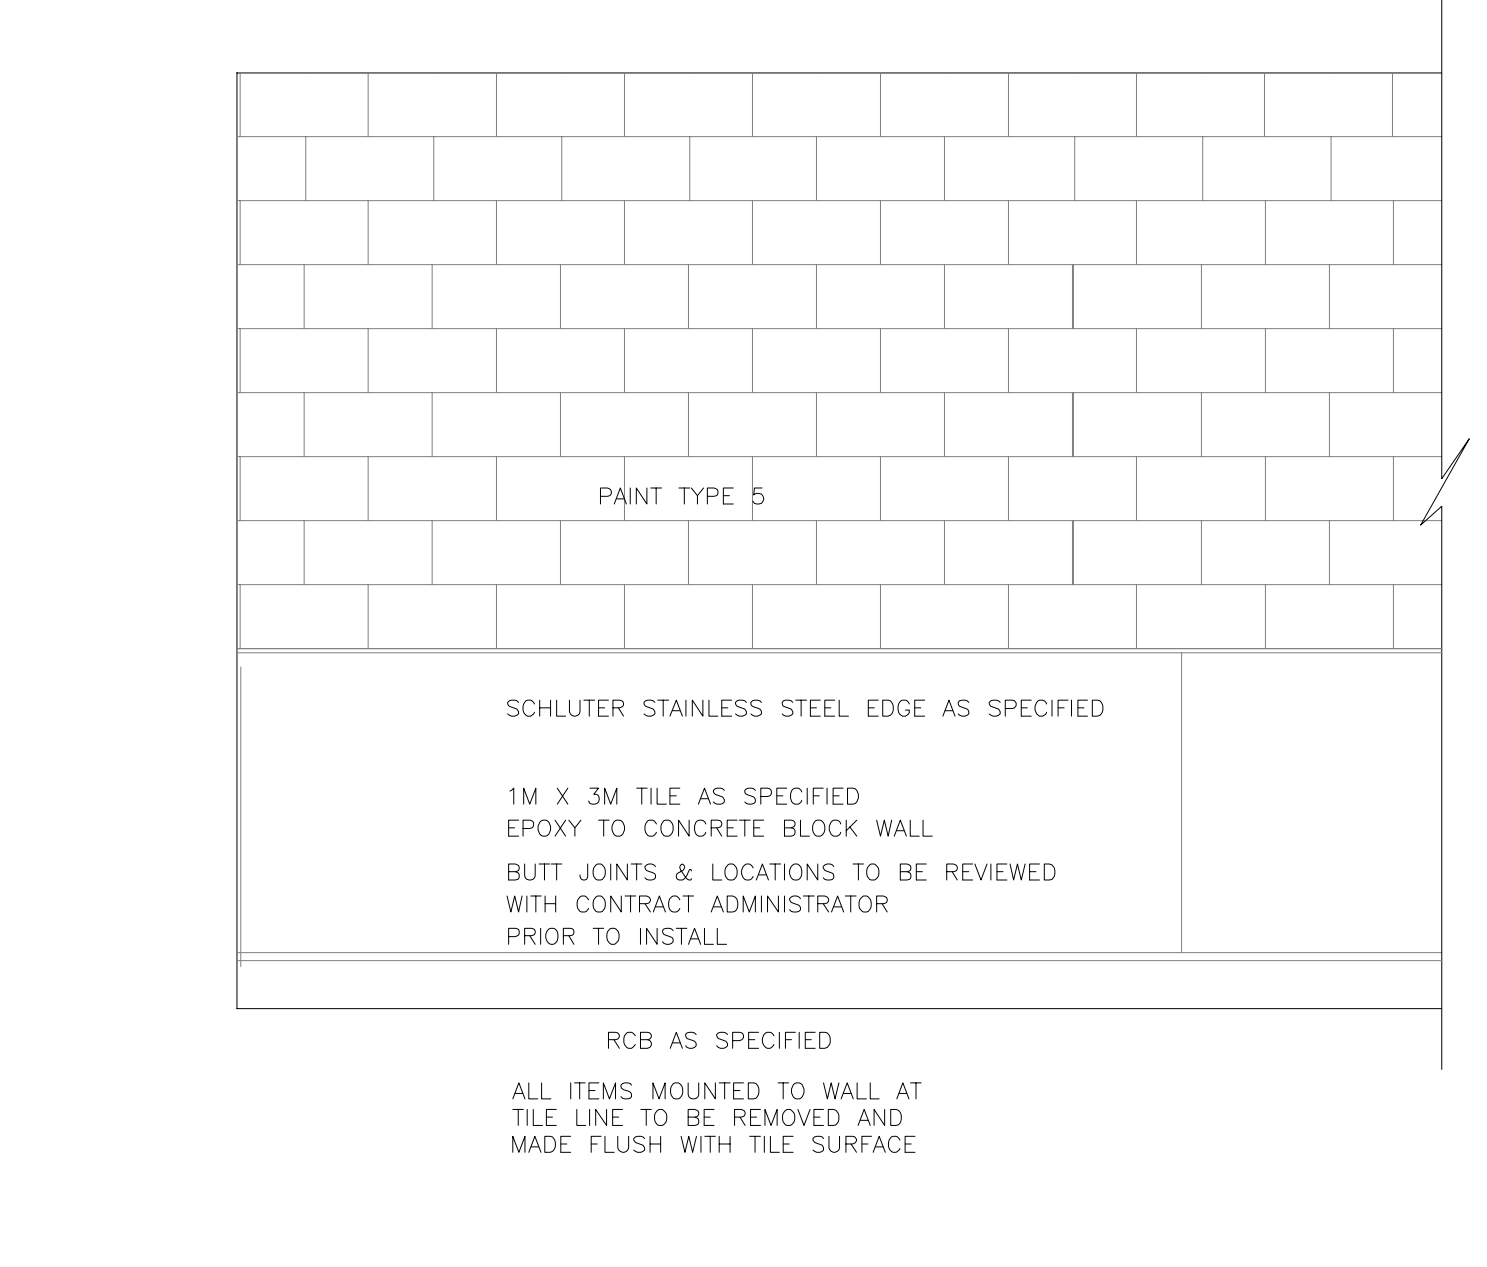

0 MARCH 11, 2013 ISSUED FOR TENDER M.G.

NO.	DATE	DESCRIPTION	BY

DRAWN BY: PRINTING DATE

The contractor is to verify dimensions and data noted herein with conditions on the site and is held responsible for reporting any discrepancy to the contract administrator for adjustment.



SYNERGY INTERIOR DESIGN INC.
13 Rosewarne, Avenue WINNIPEG, MB Canada R2M 0V8
204 233 9159
malvine@synergyinteriors.com

DATE MARCH 11, 2013 SCALE 1/4" = 1'-0" REVISIONS
DRAWN BY M.G. CHECKED BY M.G.

MULTIPURPOSE/BOARDROOM UPGRADES PHASE 2
FORT ROUGE LEISURE CENTER 625 OSBORNE ST SOUTH
WINNIPEG, MANITOBA

PROJECT SHEET
HALLWAYS & DETAILS SECTIONS, MILLWORK NOTES
BID OPPORTUNITY NO. 939-2012 DWG. A-4