


AL - 840294



# THE CITY OF WINNIPEG

PUBLIC WORKS DEPARTMENT  
ENGINEERING DIVISION

## IMPERIAL OIL LIMITED AND SHELL CANADA PIPELINES RELOCATION WORKS BID OPPORTUNITY No. 1058-2013

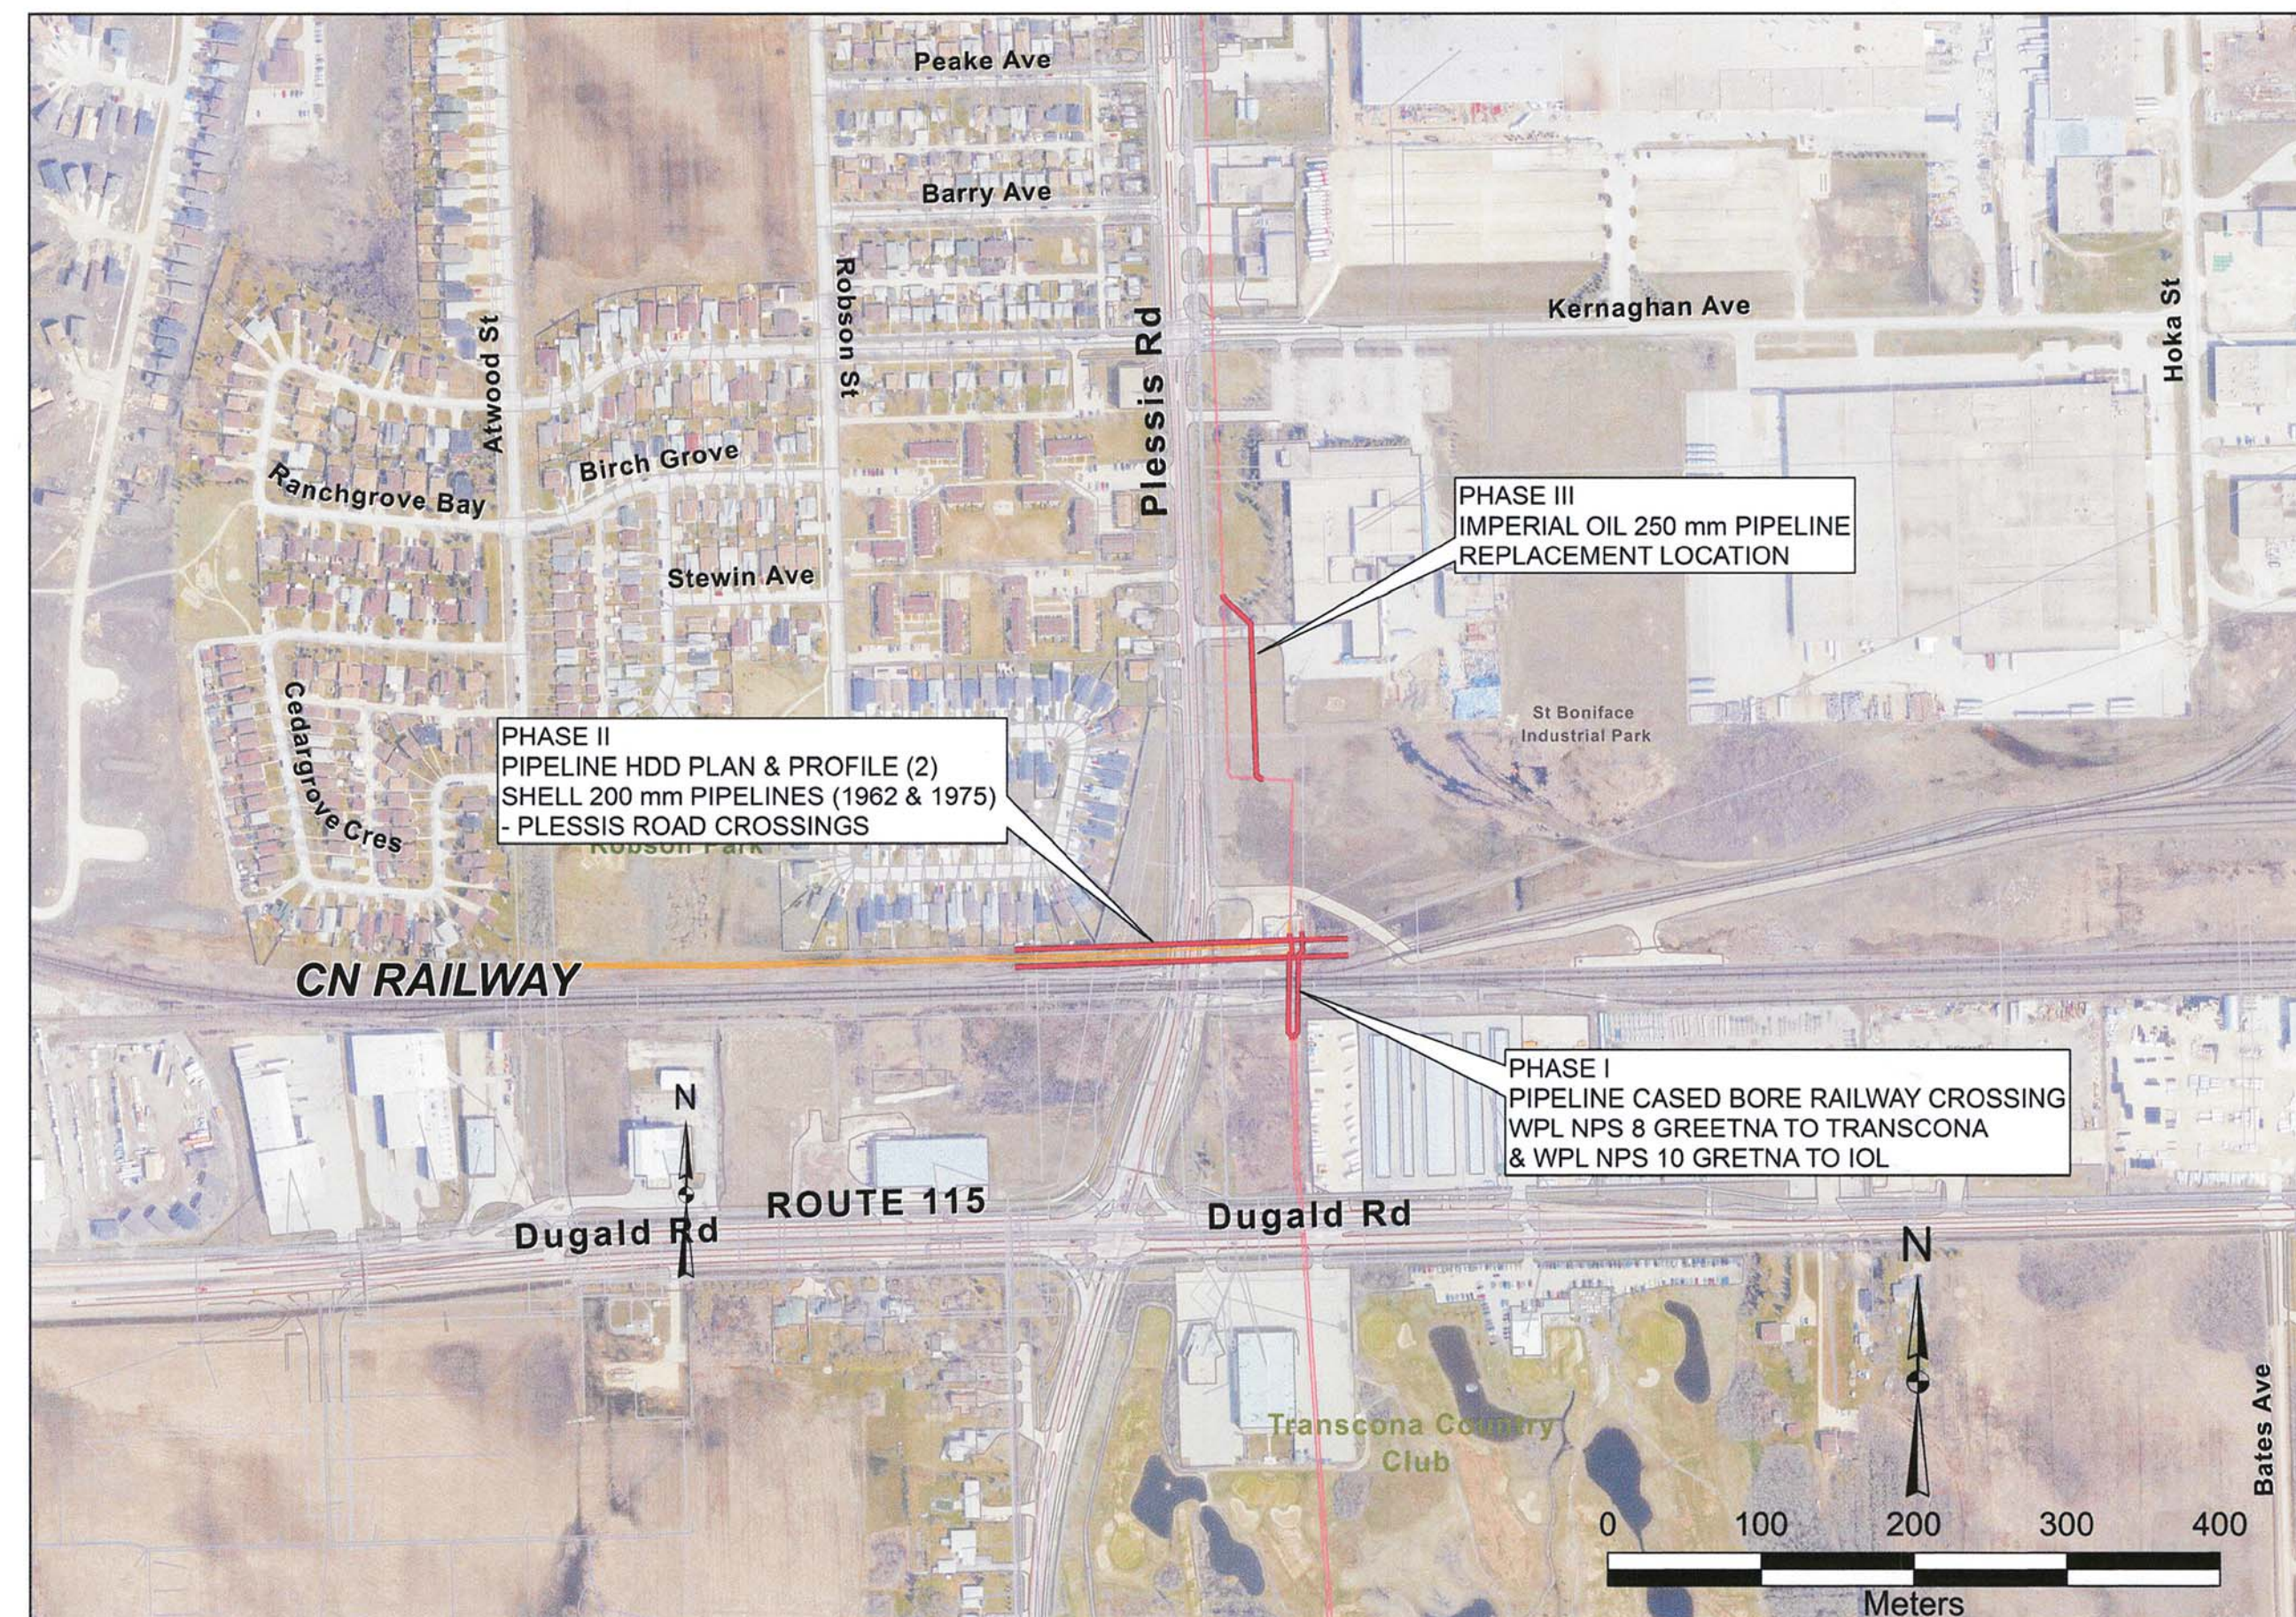

RELEASED FOR CONSTRUCTION BY:

BRIDGE PLANNING AND OPERATIONS ENGINEER  
DATE

**ISSUED BY URS**  
**January 13, 2014**  
IF PRINTED THIS DOCUMENT IS UNCONTROLLED.

AECOM PROJECT NUMBER 60273041  
CITY DRAWING NUMBER U238-2014-3000  
ISSUED FOR TENDER

MAPPROJECTS