


ALFRED AVENUE

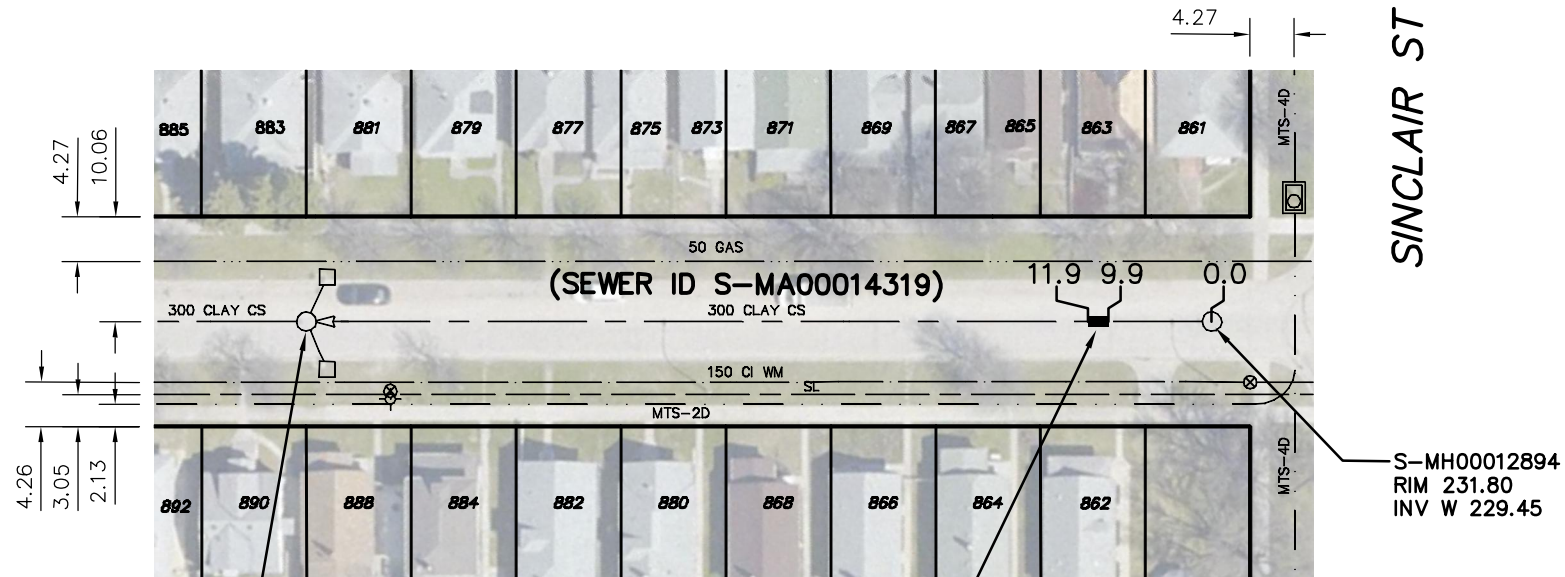

**2.0 OF 300 SDR35 PVC
SEWER REPAIR (SD-022A)
REROUTE 2 WATER
SERVICES OVER SEWER.**

SEWER JUNCTION INFORMATION FROM SEWER VIDEO INSPECTION SEWER ID S-MA00014319		
DISTANCE FROM MH ID S-MH00012894		
DISTANCE	DIAMETER	CLOCK
13.2	150	10
13.8	150	2
23.6	150	10
24.2	150	2
33.5	150	10
34.1	150	1
43.5	150	10
44.0	150	2
53.6	150	10
63.5	150	10
64.0	150	2
74.1	150	10
74.7	150	2
75.3	150	11
83.7	150	9
83.9	150	2

WARNING


IF POWER EQUIPMENT OR EXPLOSIVES ARE TO BE USED FOR EXCAVATION ON THIS PROJECT THE CONTRACTOR MUST:

- 1) NOTIFY THE GAS COMPANY OF THE PROPOSED LOCATION OF EXCAVATION.
- 2) TAKE PRECAUTION TO AVOID DAMAGE TO GAS COMPANY INSTALLATIONS.

SEE PROVINCIAL REGULATION 210/72 FOR DETAILS

METRIC

WHOLE NUMBERS INDICATE MILLIMETRES
DECIMALIZED NUMBERS INDICATE METRES

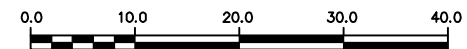

LOCATION APPROVED
UNDERGROUND STRUCTURES

SUPV. U/G STRUCTURES COMMITTEE DATE

NOTE:

LOCATION OF UNDERGROUND STRUCTURES AS SHOWN ARE BASED ON THE BEST INFORMATION AVAILABLE BUT NO GUARANTEE IS GIVEN THAT ALL EXISTING UTILITIES ARE SHOWN OR THAT THE GIVEN LOCATIONS ARE EXACT. CONFIRMATION OF EXISTENCE AND EXACT LOCATION OF ALL SERVICES MUST BE OBTAINED FROM THE INDIVIDUAL UTILITIES BEFORE PROCEEDING WITH CONSTRUCTION.

B.M. ELEV.			
CONSTRUCTION COMPLETION DATE: YYYY MM DD			
NO.	REVISIONS	DATE	BY

DESIGNED BY	TS	CHECKED BY	SC
DRAWN BY	MA	APPROVED BY	KZ
SCALE:		RELEASED FOR CONSTRUCTION	
HORIZONTAL	1:750		
VERTICAL			
DATE	2014 01 03	DATE	

ENGINEER'S SEAL

**ORIGINAL
SIGNED BY
S.R.J.
COURNOYER
14-01-06**

CONSULTANT DRAWING NUMBER
-



THE CITY OF WINNIPEG
WATER AND WASTE DEPARTMENT
ENGINEERING DIVISION

2013 SEWER RENEWALS AND REPAIRS

SHEET **4** OF **32**
CITY DRAWING NUMBER

ALFRED AVENUE
MH AT SINCLAIR STREET (W R)
TO 1ST MH W OF SINCLAIR STREET

10695

PLOT DATE: 2014 01 03

BID OPPORTUNITY: 1066-2013
CONTRACT NUMBER: 14

FILE PATH: R:\DRAWINGS\SEWER\2013_RENEWALS\EPR's and Renewals\Contract #14\CONSTRUCTION DRAWINGS\
FILE NAME: ALFRED.dwg