


SHERBROOK STREET

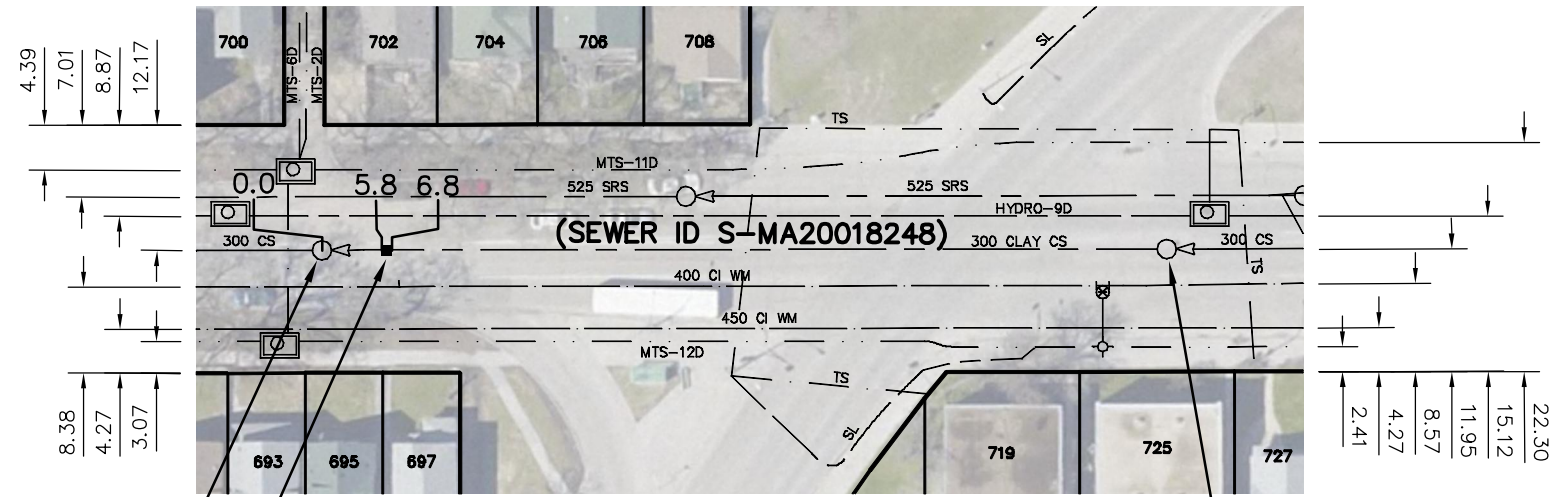

SEWER JUNCTION INFORMATION FROM SEWER VIDEO INSPECTION		
SEWER ID S-MA20018248		
DISTANCE FROM MH ID S-MH20016337		
DISTANCE	DIAMETER	CLOCK
1.8	150	3
2.4	150	10
12.3	150	10
14.9	150	2
23.6	150	10
29.8	150	3
32.4	150	10
38.8	150	2
41.8	150	9
46.2	150	2
52.4	150	9
60.0	150	2
63.2	150	10
75.1	150	10
75.8	150	2

S-MH20016337
RIM 232.03
INV N
INV S

S-MH20016336
RIM 232.37
INV N 229.43
INV S 229.43

1.0 OF 300 SDR35 PVC
SEWER REPAIR (SD-022A)
REROUTE WATER SERVICE
OVER SEWER.

CUMBERLAND AVE

WARNING


IF POWER EQUIPMENT OR EXPLOSIVES ARE TO BE USED FOR EXCAVATION ON THIS PROJECT THE CONTRACTOR MUST:

- 1) NOTIFY THE GAS COMPANY OF THE PROPOSED LOCATION OF EXCAVATION.
- 2) TAKE PRECAUTION TO AVOID DAMAGE TO GAS COMPANY INSTALLATIONS.

SEE PROVINCIAL REGULATION 210/72 FOR DETAILS

METRIC

WHOLE NUMBERS INDICATE MILLIMETRES
DECIMALIZED NUMBERS INDICATE METRES

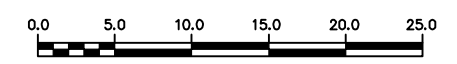

LOCATION APPROVED
UNDERGROUND STRUCTURES

SUPV. U/G STRUCTURES COMMITTEE DATE

NOTE:
LOCATION OF UNDERGROUND STRUCTURES AS SHOWN ARE BASED ON THE BEST INFORMATION AVAILABLE BUT NO GUARANTEE IS GIVEN THAT ALL EXISTING UTILITIES ARE SHOWN OR THAT THE GIVEN LOCATIONS ARE EXACT. CONFIRMATION OF EXISTENCE AND EXACT LOCATION OF ALL SERVICES MUST BE OBTAINED FROM THE INDIVIDUAL UTILITIES BEFORE PROCEEDING WITH CONSTRUCTION.

B.M. ELEV.			
CONSTRUCTION COMPLETION DATE: YYYY MM DD			
NO.	REVISIONS	DATE	BY

DESIGNED BY	TS	CHECKED BY	SC
DRAWN BY	CJH	APPROVED BY	KZ
SCALE:	1:750	RELEASED FOR CONSTRUCTION	
HORIZONTAL			
VERTICAL			
DATE	2014 01 03	DATE	
PLOT DATE:	2014 01 03		

ENGINEER'S SEAL

ORIGINAL
SIGNED BY
S.R.J.
COURNOYER
14-01-06

CONSULTANT DRAWING NUMBER



THE CITY OF WINNIPEG
WATER AND WASTE DEPARTMENT
ENGINEERING DIVISION

2013 SEWER RENEWALS AND REPAIRS

SHERBROOK STREET
MH AT CUMBERLAND AVENUE TO
1ST MH S OF CUMBERLAND AVENUE

SHEET 24 OF 32
CITY DRAWING NUMBER
10715