



Ownership of Documents: Drawings and specifications as instruments of service are and shall remain the property of the Architect whether the project for which they are made is executed or not. They are not to be used by the owner on other projects or extensions to this project except by agreement in writing and with appropriate compensation to the Architect.


This drawing shall not be scaled. Follow given dimensions only.

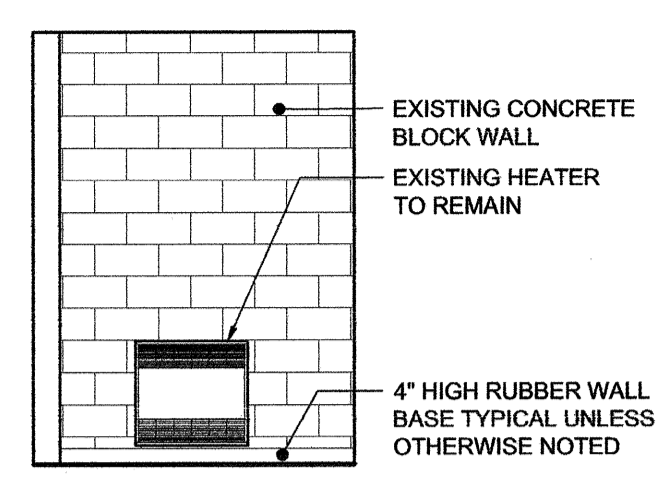


1 101 VESTIBULE
A-402 SCALE: 1/4" = 1'-0"

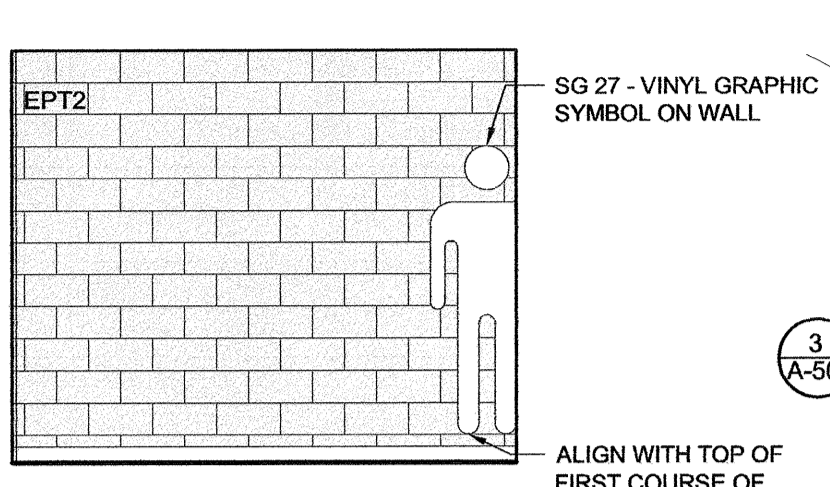


2 110 MEN'S CHANGE ROOM
A-402 SCALE: 1/4" = 1'-0"

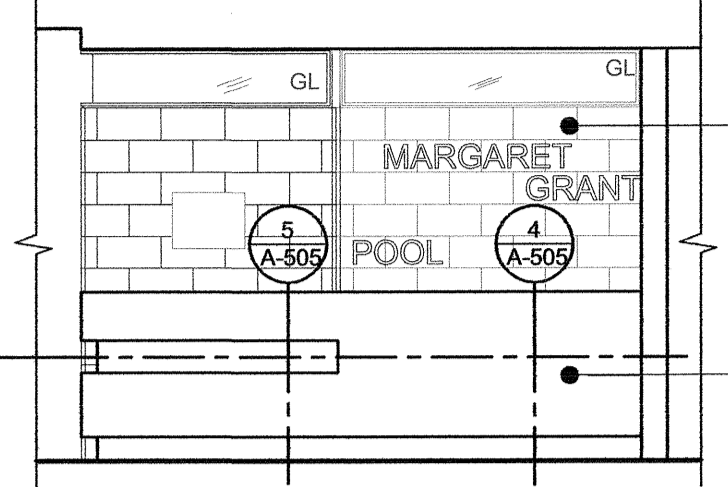


2b 102 LOBBY
A-402 SCALE: 1/4" = 1'-0"

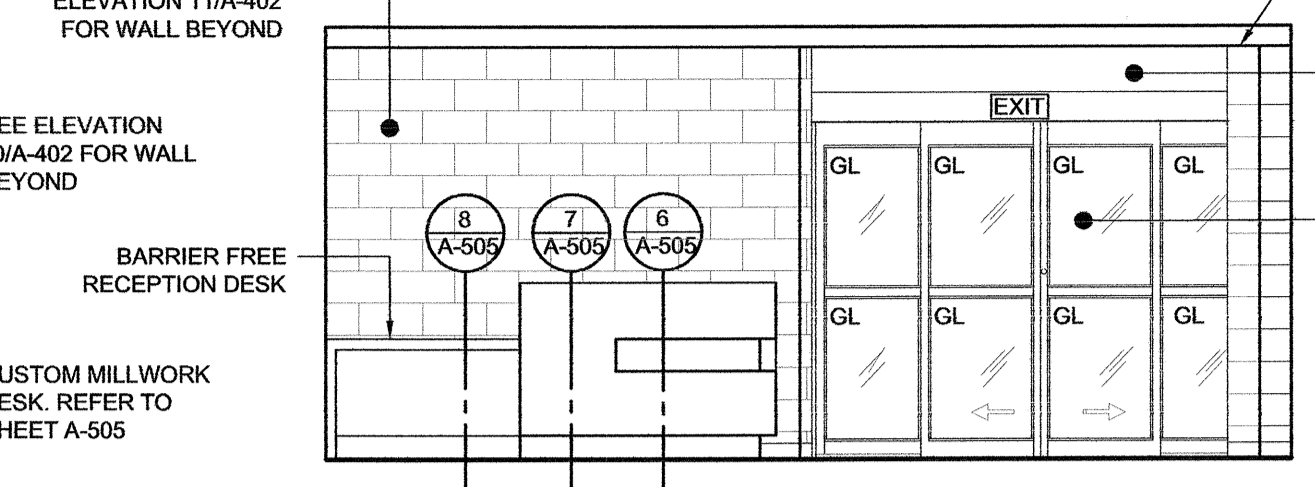


3 102 LOBBY
A-402 SCALE: 1/4" = 1'-0"

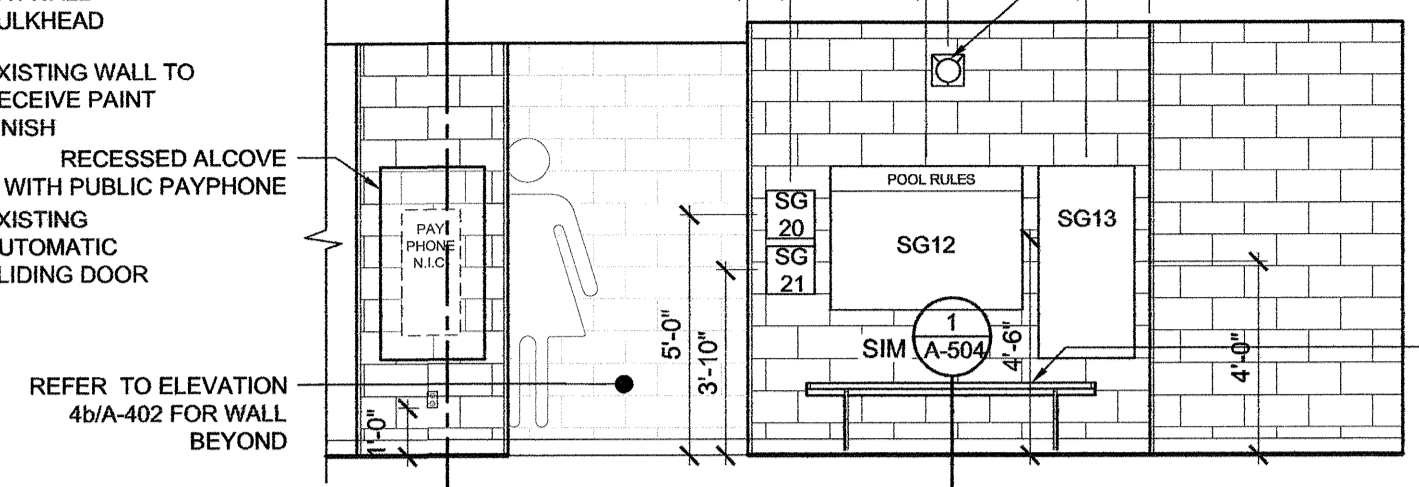


4 102 LOBBY
A-402 SCALE: 1/4" = 1'-0"

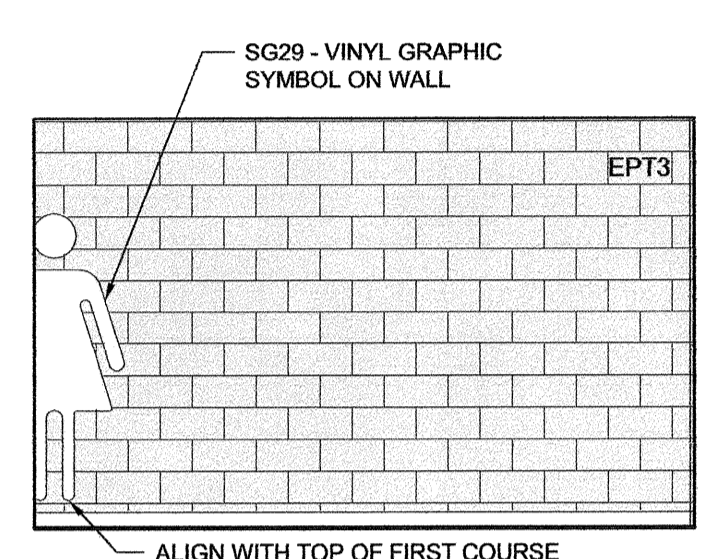


4b 111 WOMEN'S CHANGE ROOM
A-402 SCALE: 1/4" = 1'-0"

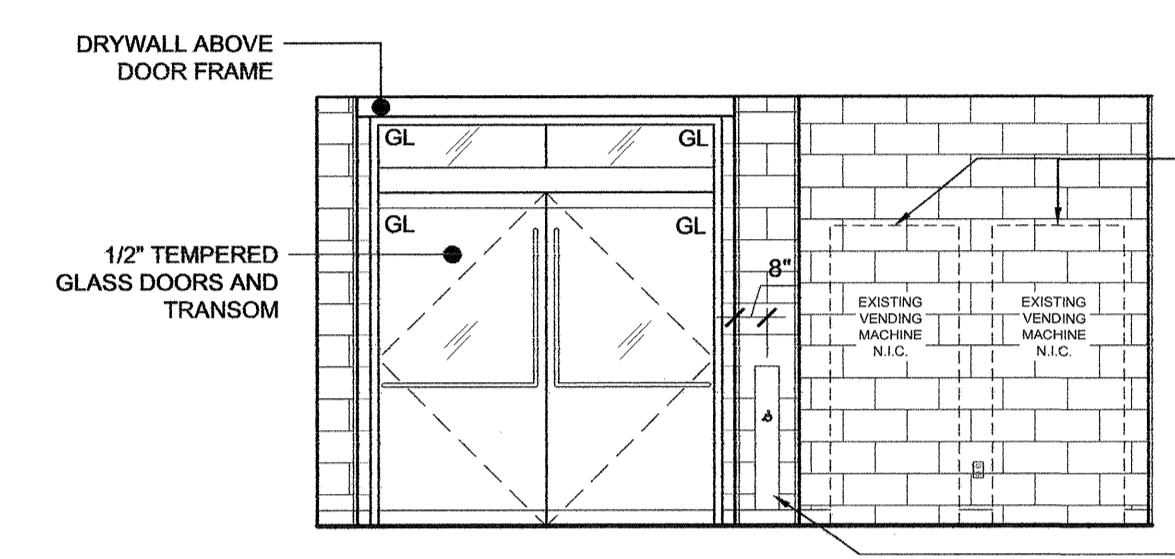


5 102 LOBBY
A-402 SCALE: 1/4" = 1'-0"

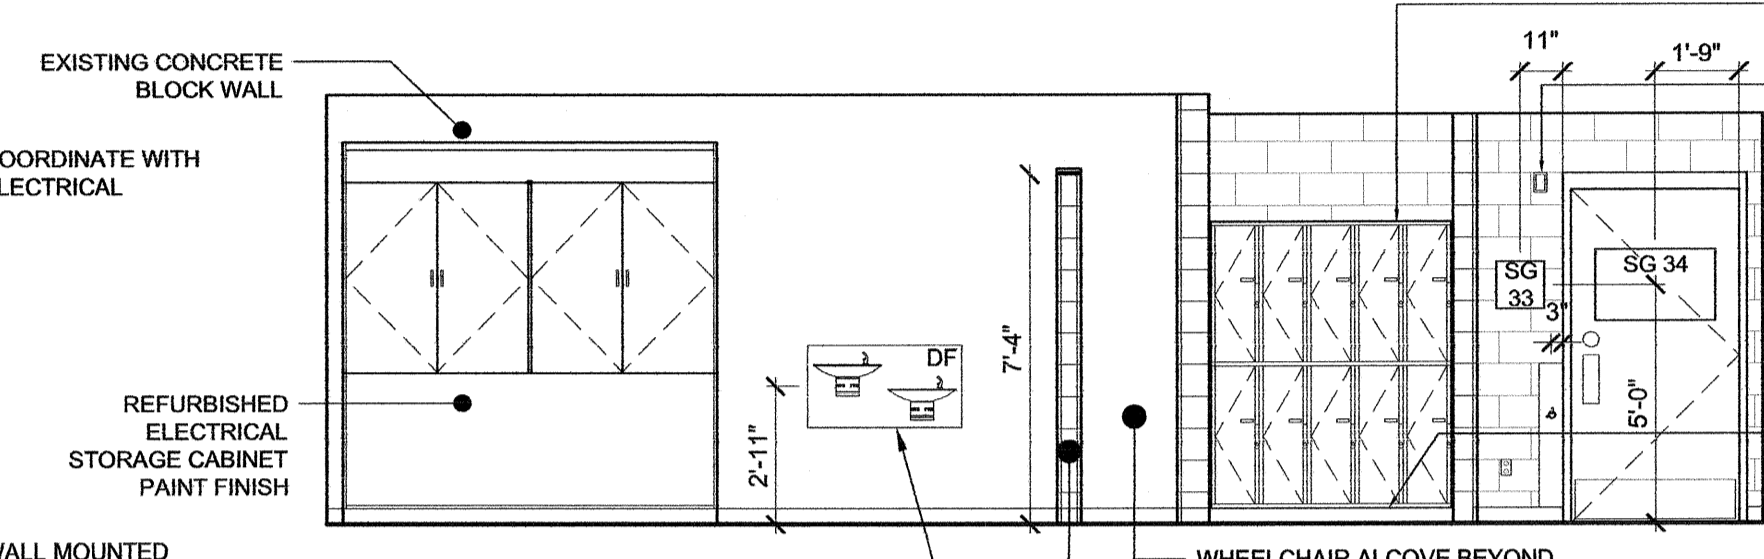


6 103 VIEWING AREA
A-402 SCALE: 1/4" = 1'-0"

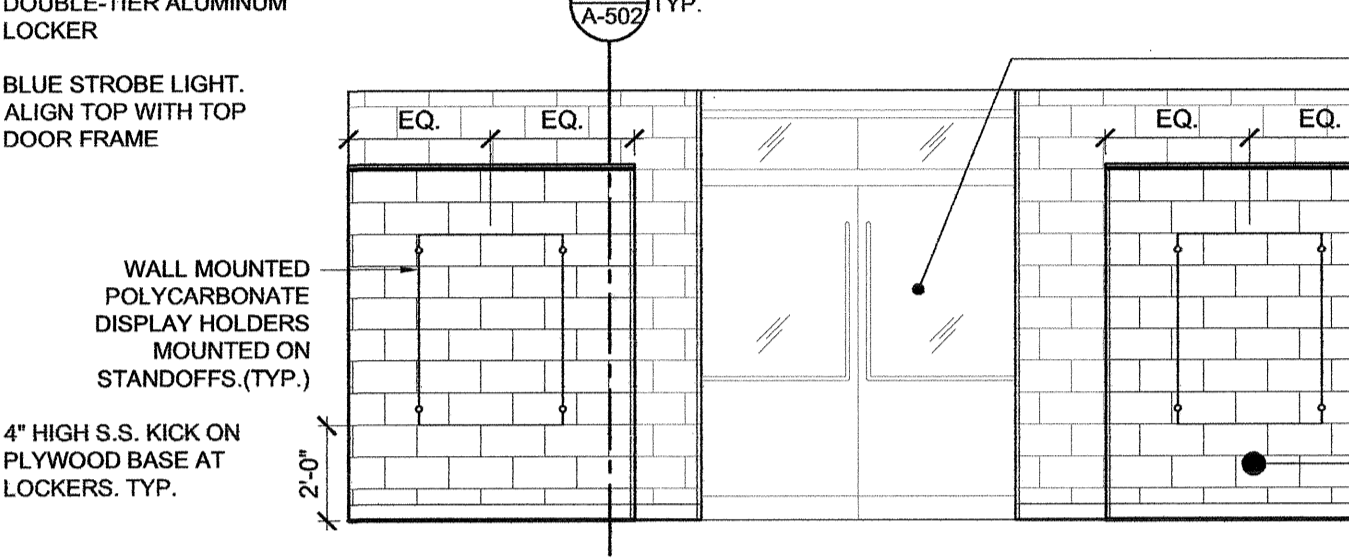


7 103 VIEWING AREA
A-402 SCALE: 1/4" = 1'-0"

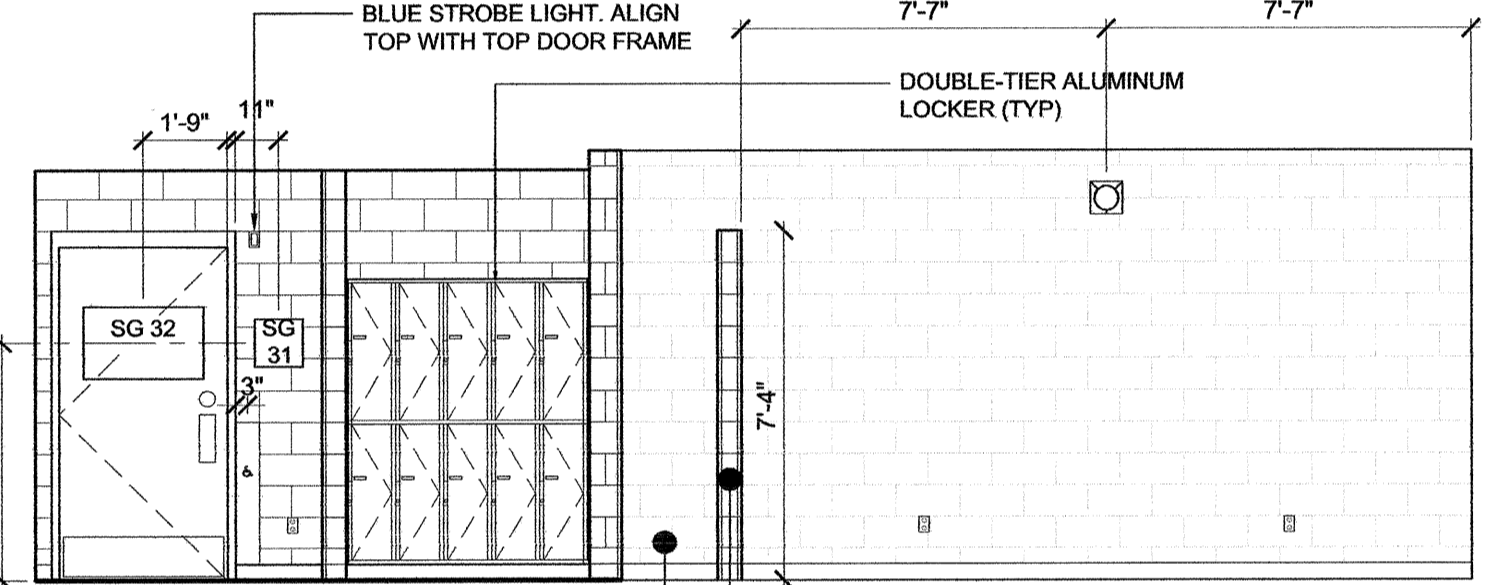


8 103 VIEWING AREA
A-402 SCALE: 1/4" = 1'-0"

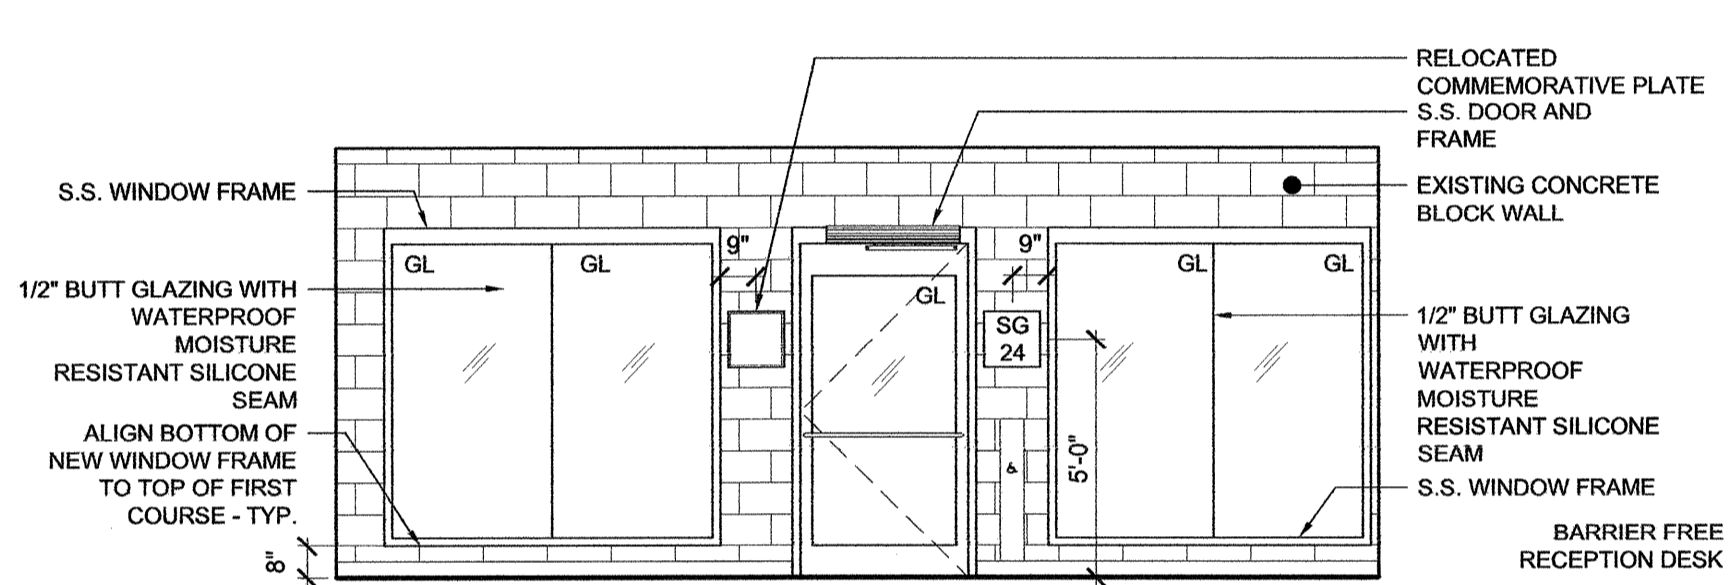


9 103 VIEWING AREA
A-402 SCALE: 1/4" = 1'-0"

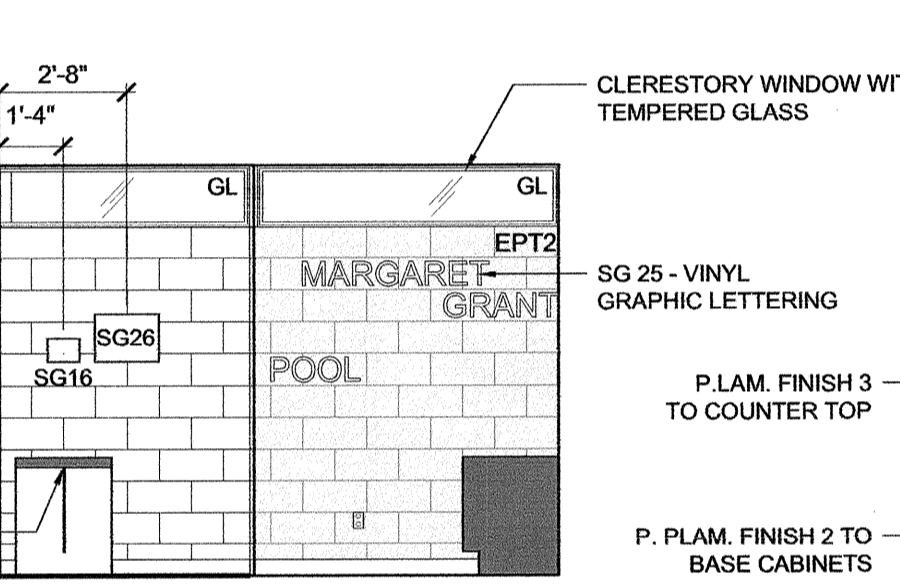


10 104 RECEPTION
A-402 SCALE: 1/4" = 1'-0"

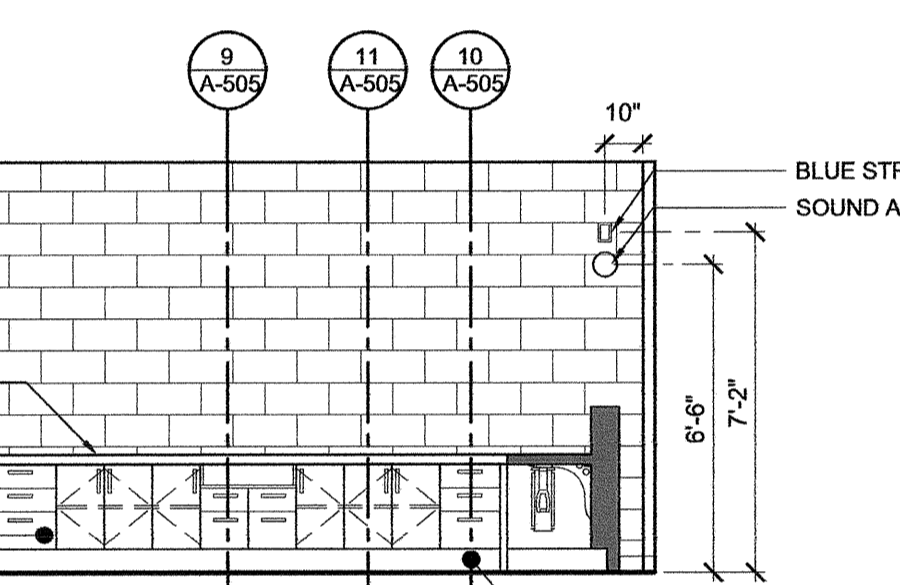


11 104 RECEPTION
A-402 SCALE: 1/4" = 1'-0"

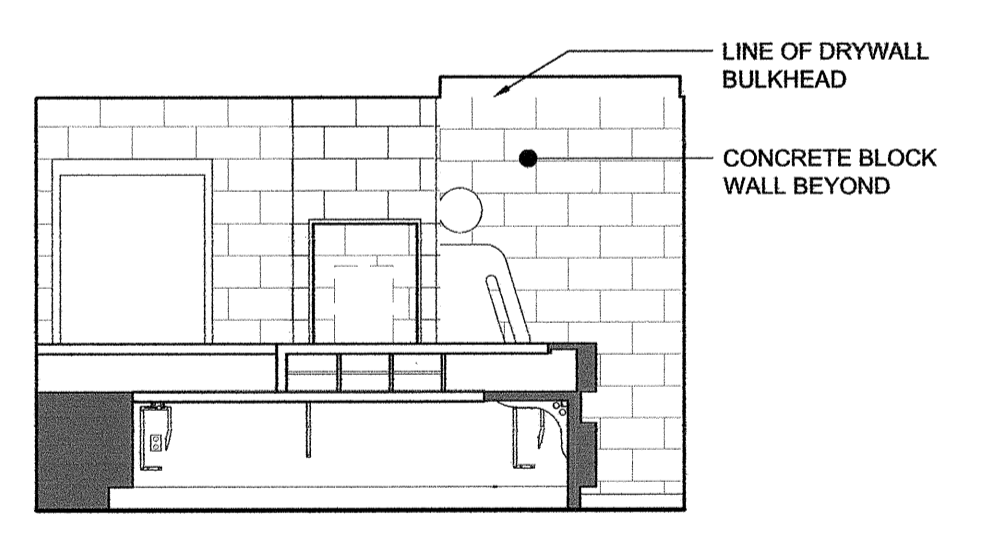


12 104 RECEPTION
A-402 SCALE: 1/4" = 1'-0"

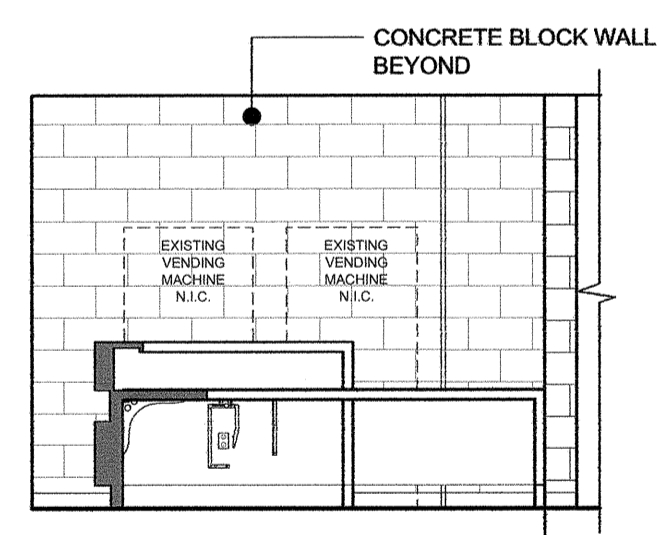


13 104 RECEPTION
A-402 SCALE: 1/4" = 1'-0"

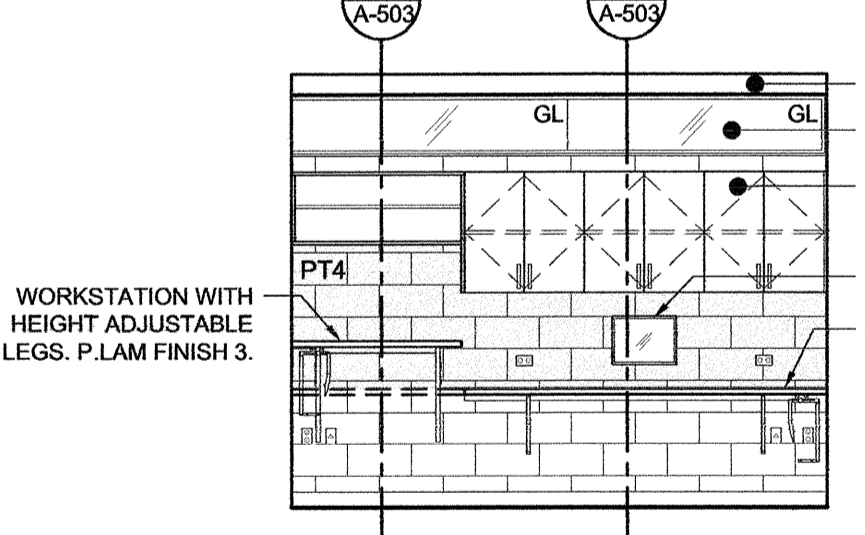


14 105 OFFICE AREA
A-402 SCALE: 1/4" = 1'-0"

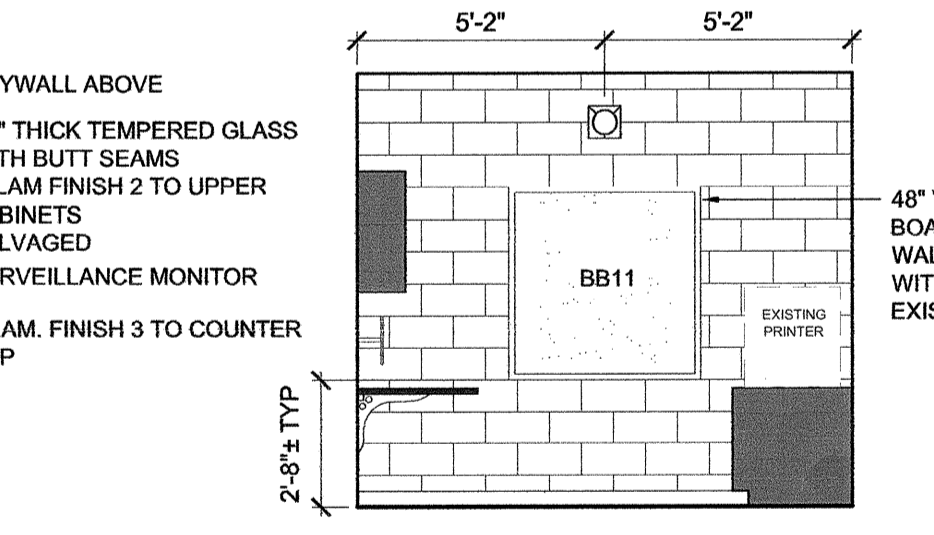


15 105 OFFICE AREA
A-402 SCALE: 1/4" = 1'-0"

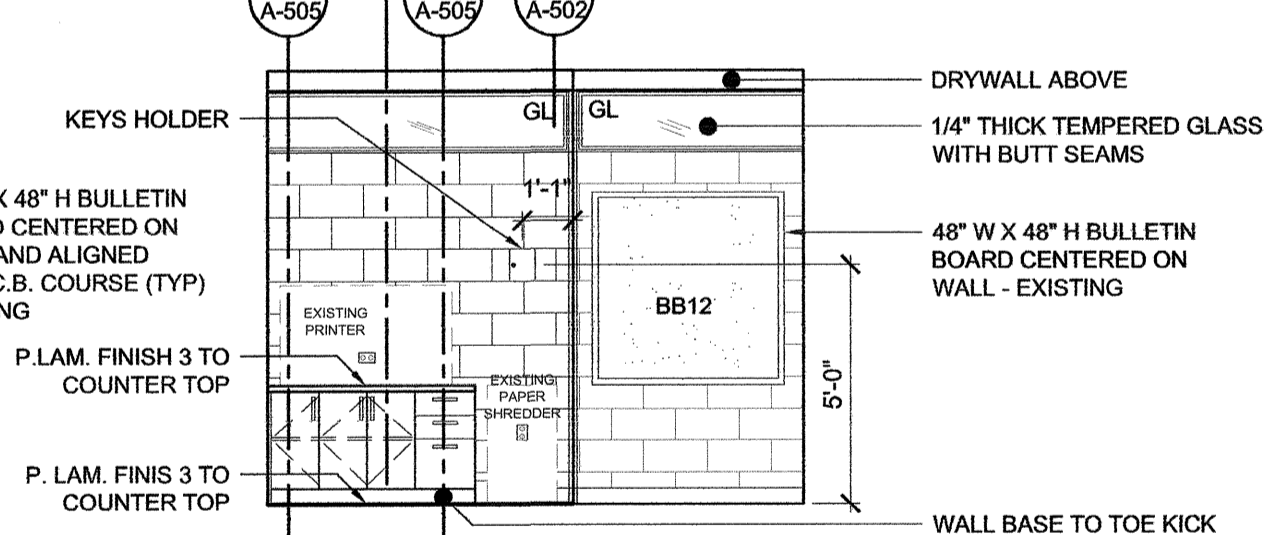


16 105 OFFICE AREA
A-402 SCALE: 1/4" = 1'-0"

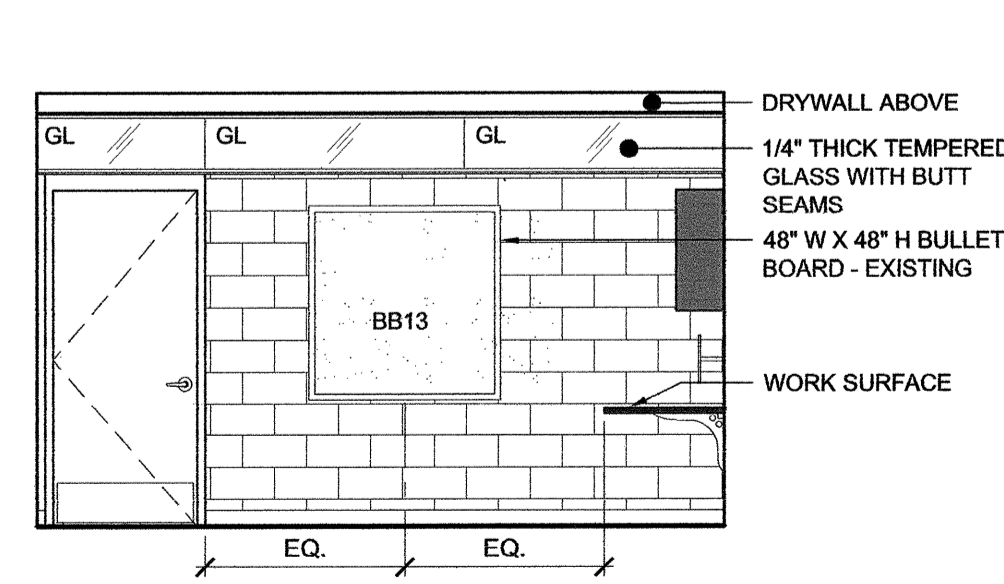


17 105 OFFICE AREA
A-402 SCALE: 1/4" = 1'-0"

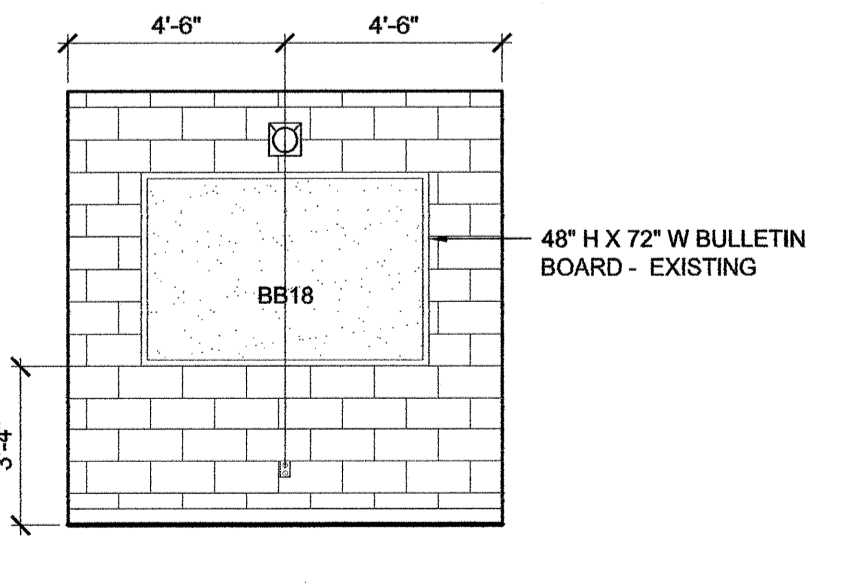


18 106 SUPERVISOR OFFICE
A-402 SCALE: 1/4" = 1'-0"

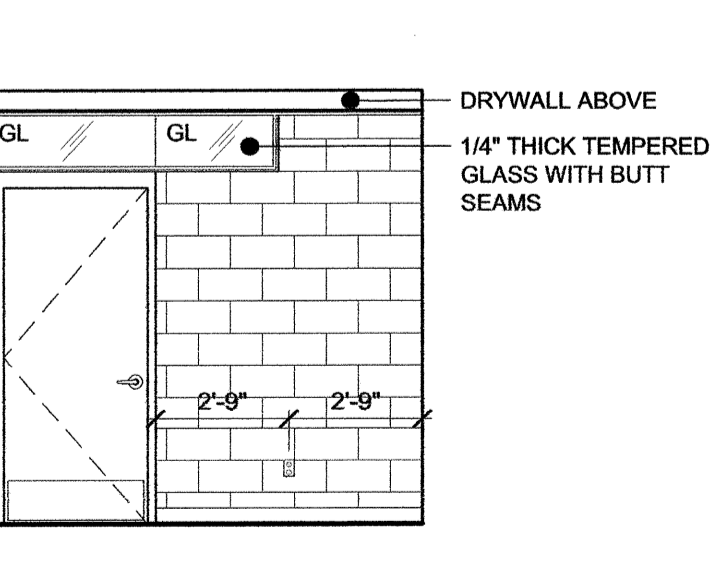

19 106 SUPERVISOR OFFICE
A-402 SCALE: 1/4" = 1'-0"

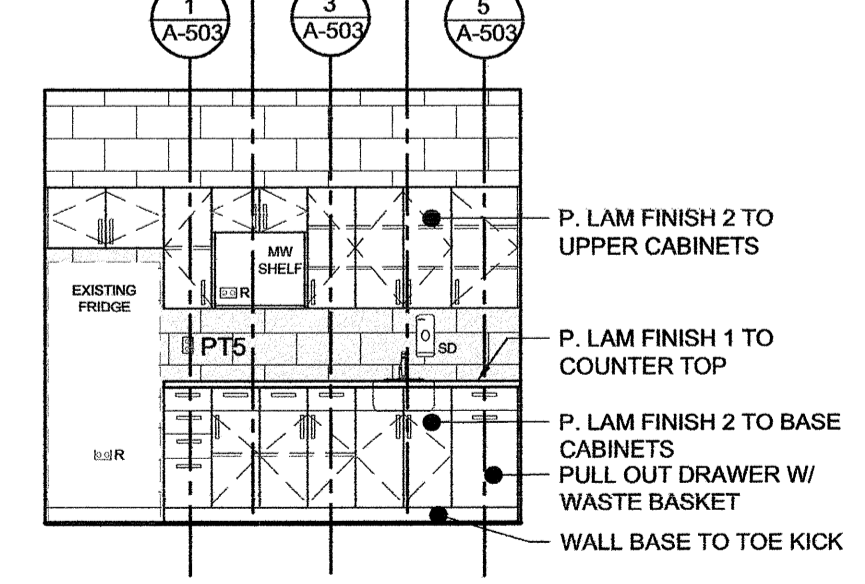


20 107 STAFF ROOM
A-402 SCALE: 1/4" = 1'-0"

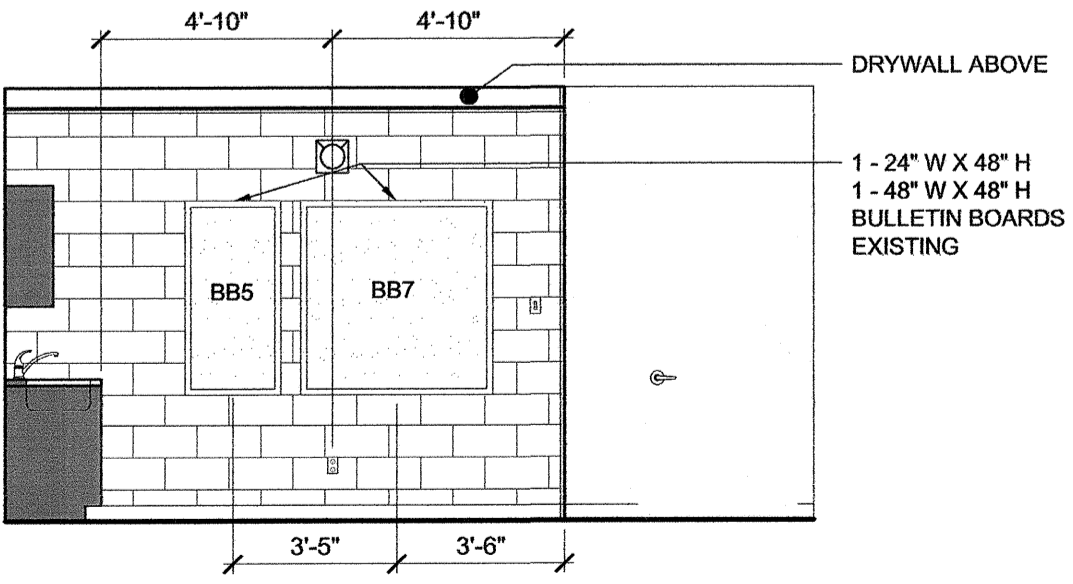

21 107 STAFF ROOM
A-402 SCALE: 1/4" = 1'-0"

ISSUED FOR

0 TENDER

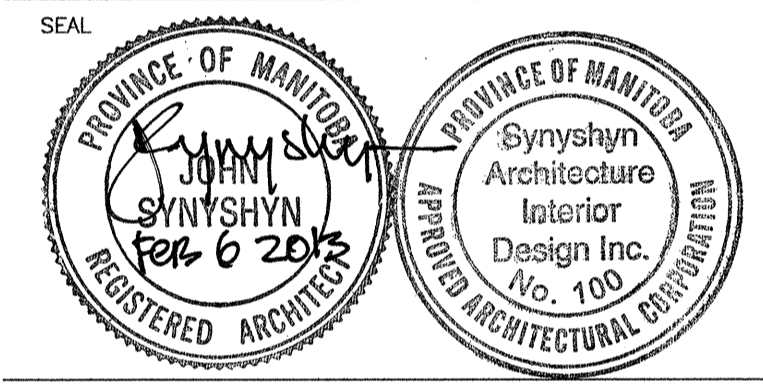

ARCHITECT / PRIME CONSULTANT
SYNSHYN
ARCHITECTURE + INTERIOR DESIGN INC.
MANITOBA • ALBERTA
T: 204.947-1100
F: 204.956-5742
603-43 Albert Street info@synshyn.com
Winnipeg, Manitoba
R3B 1G4 Canada www.synshyn.com

ENGINEERING CONSULTANT
KGS GROUP
885 Waverley Street Winnipeg, Manitoba
R3T 5P4
T: 204.896.1209
F: 204.896.0754

ENGINEERING CONSULTANT
CROSIER KILGOUR & PARTNERS Ltd.
306-275 Carlton Street Winnipeg Manitoba
R3C 5R6
T: 204.943.7501
F: 204.943.7507

OWNER
CITY OF WINNIPEG
Planning, Property and Development Department
Municipal Accommodations Division
300-65 Garry Street Winnipeg, Manitoba
R3C 4K4

PROJECT TITLE
MARGARET GRANT POOL
INTERIOR RENOVATIONS
BID OPPORTUNITY
NO.12-2013

685 DALHOUSIE DRIVE
DRAWING TITLE

INTERIOR ELEVATIONS

DESIGNED BY JS DRAWN BY LB

ISSUE DATE 02.06.2013 REVISION No.

PROJECT No. 12904 DRAWING No. **A-402**