



Ownership of Documents:
 Drawings and specifications as instruments of service are and shall remain the property of the Architect whether the project for which they are made is executed or not. They are not to be used by the owner on other projects or extensions to this project except by agreement in writing and with appropriate compensation to the Architect.


This drawing shall not be scaled. Follow given dimensions only.

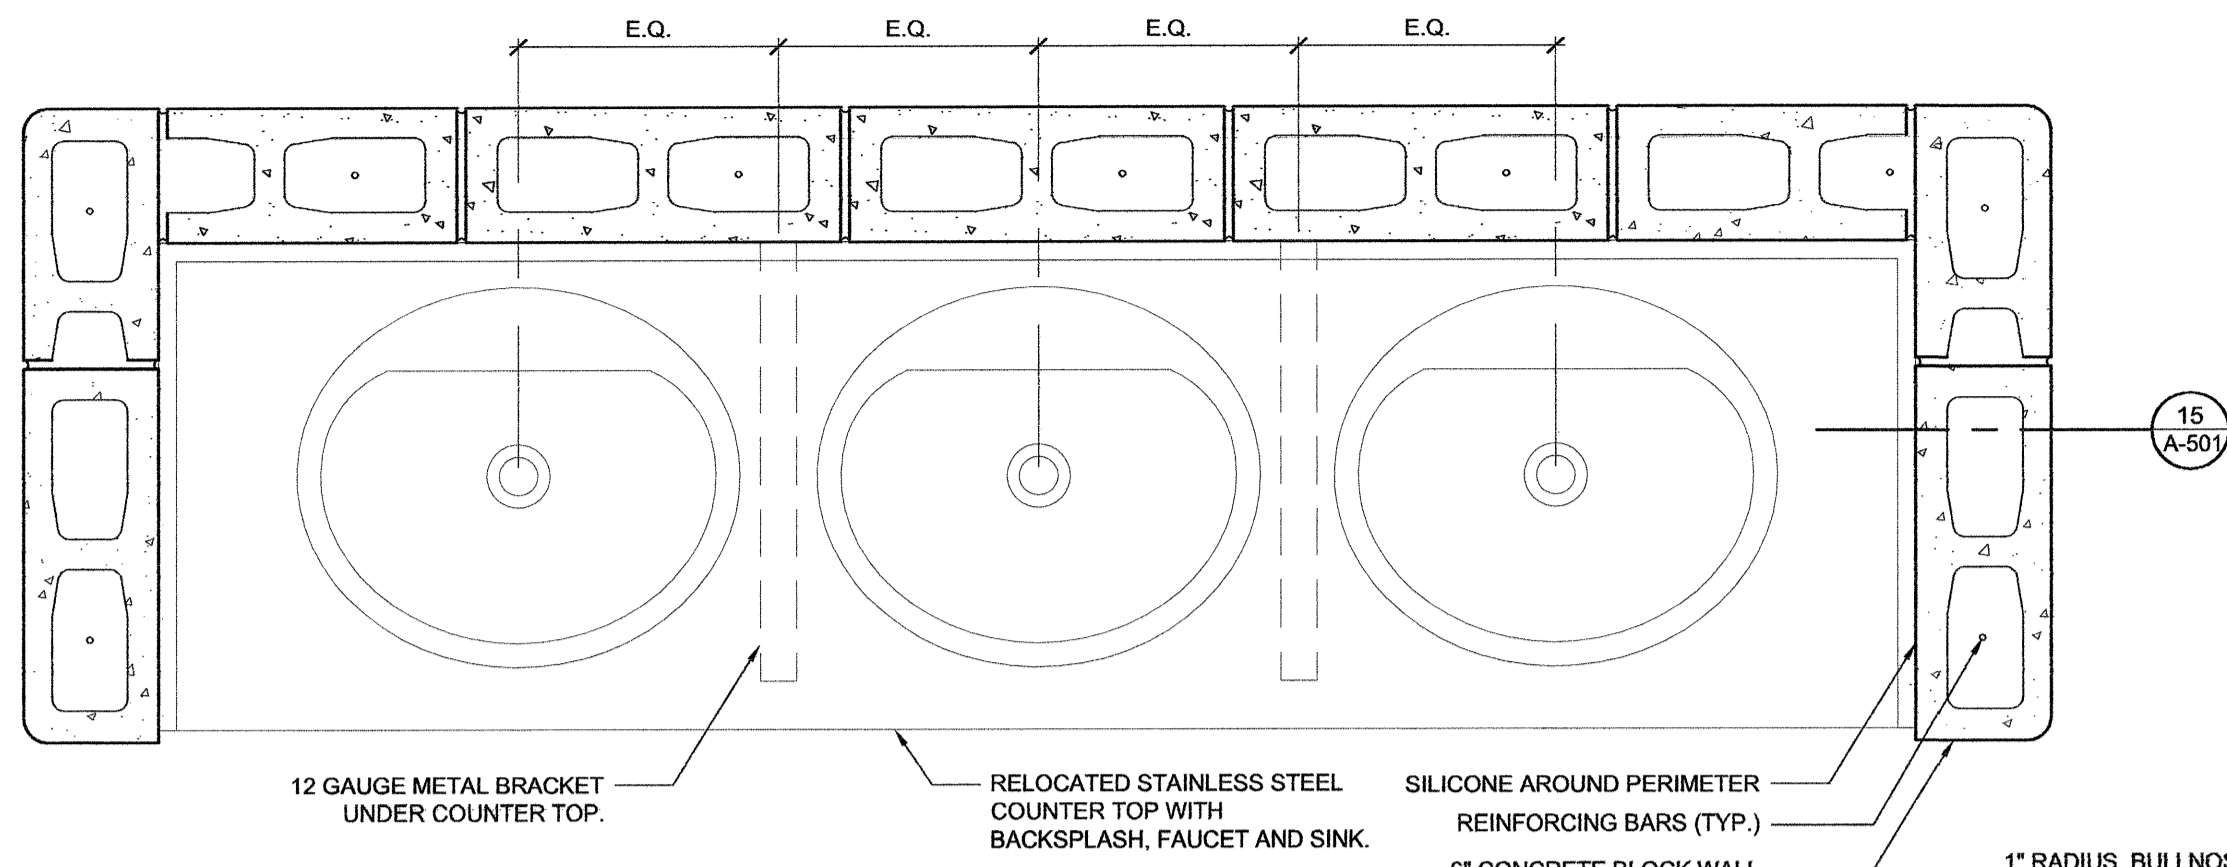


1 PLAN DETAIL
 A-501 Scale 1 1/2" = 1'-0"

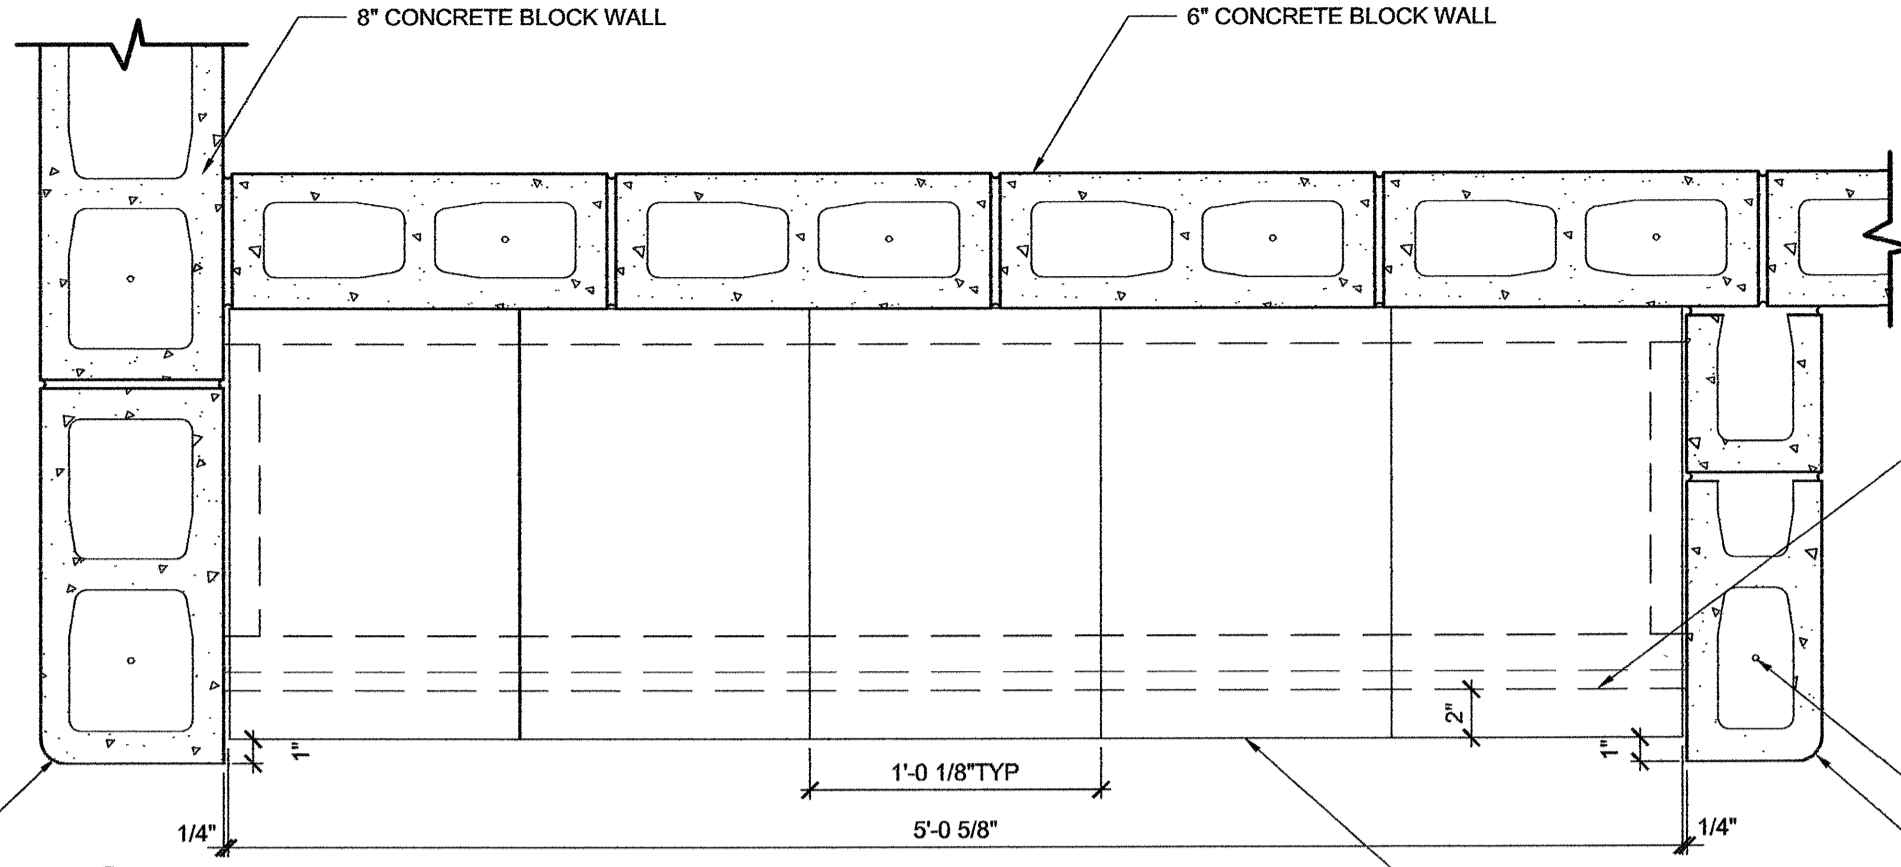


2 PLAN DETAIL
 A-501 Scale 1 1/2" = 1'-0"

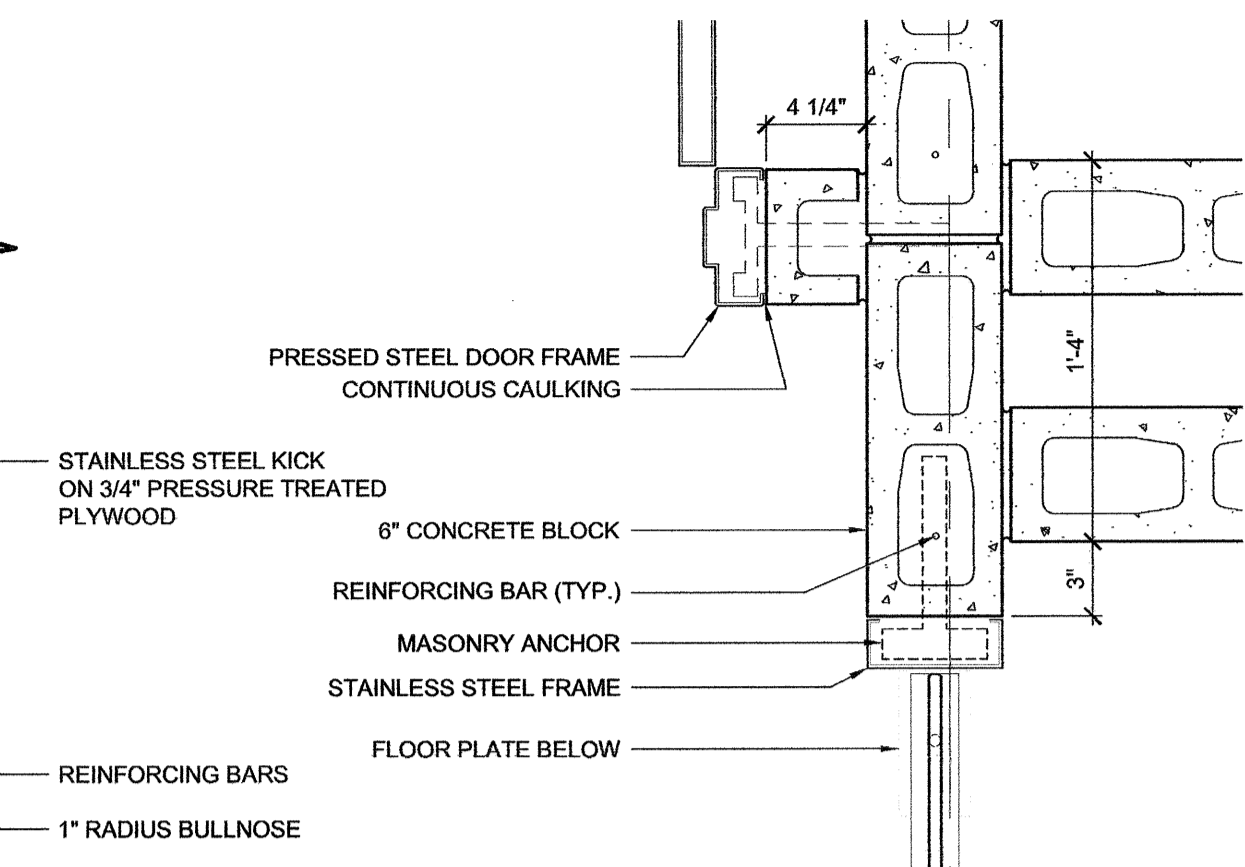


3 PLAN DETAIL
 A-501 Scale 1 1/2" = 1'-0"

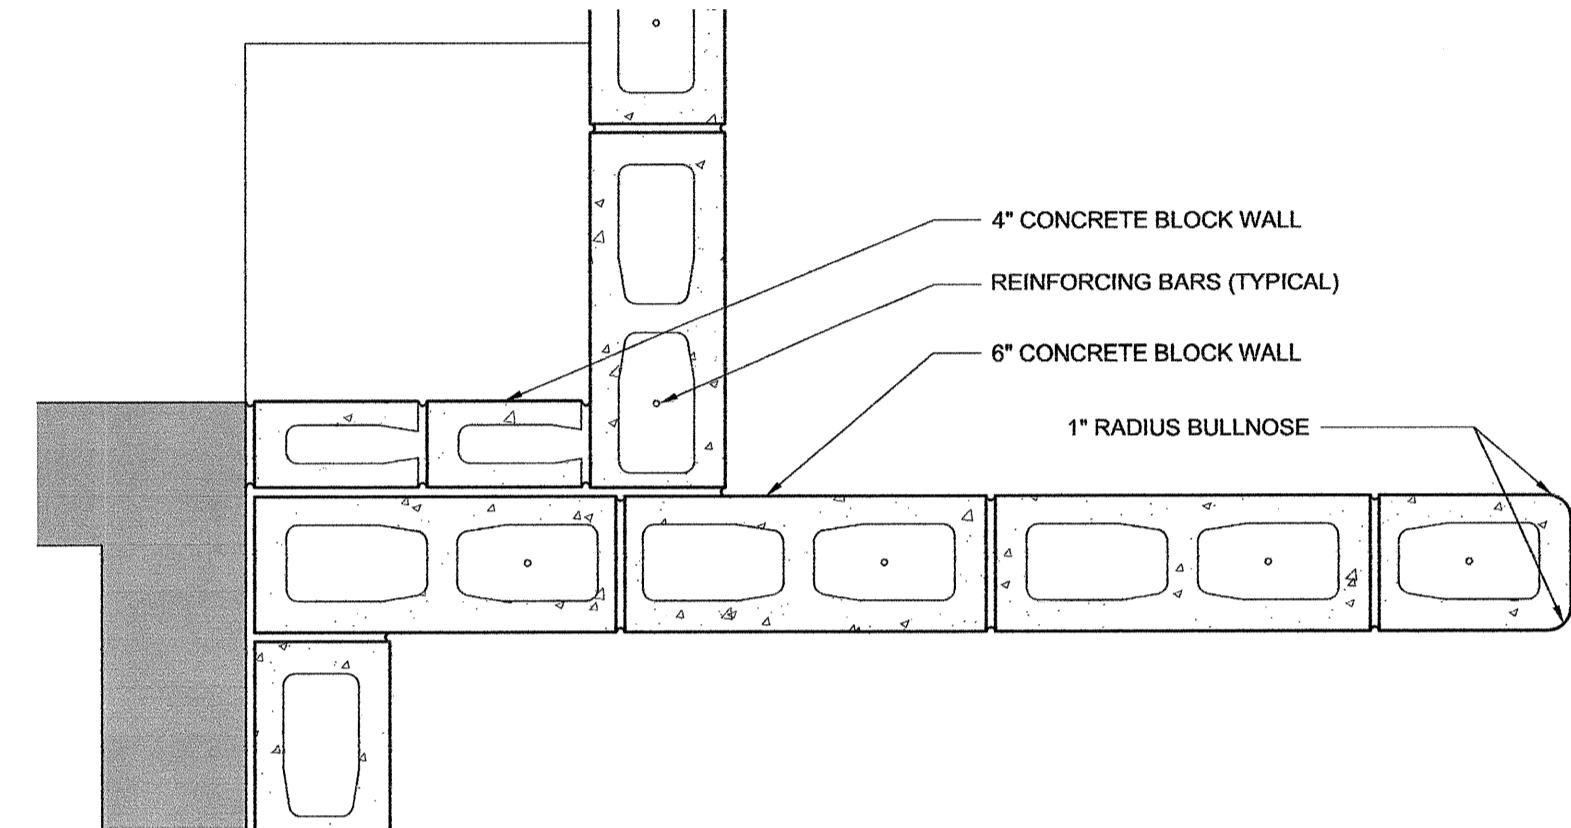


4 PLAN DETAIL
 A-501 Scale 1 1/2" = 1'-0"

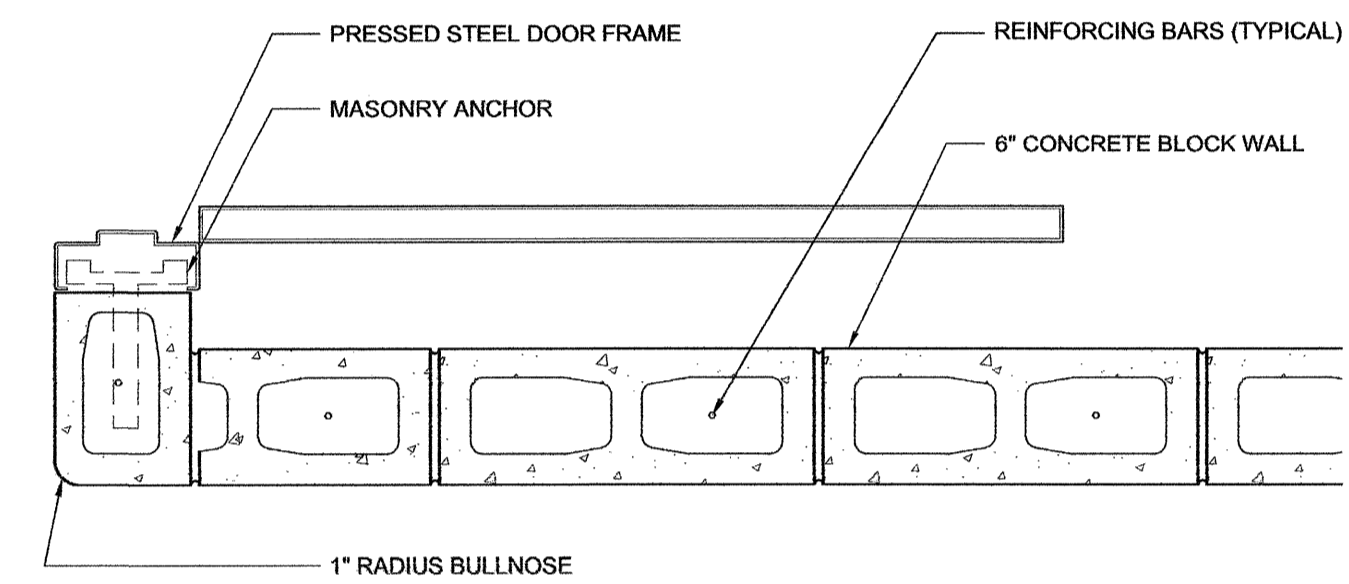


5 PLAN DETAIL
 A-501 Scale 1 1/2" = 1'-0"

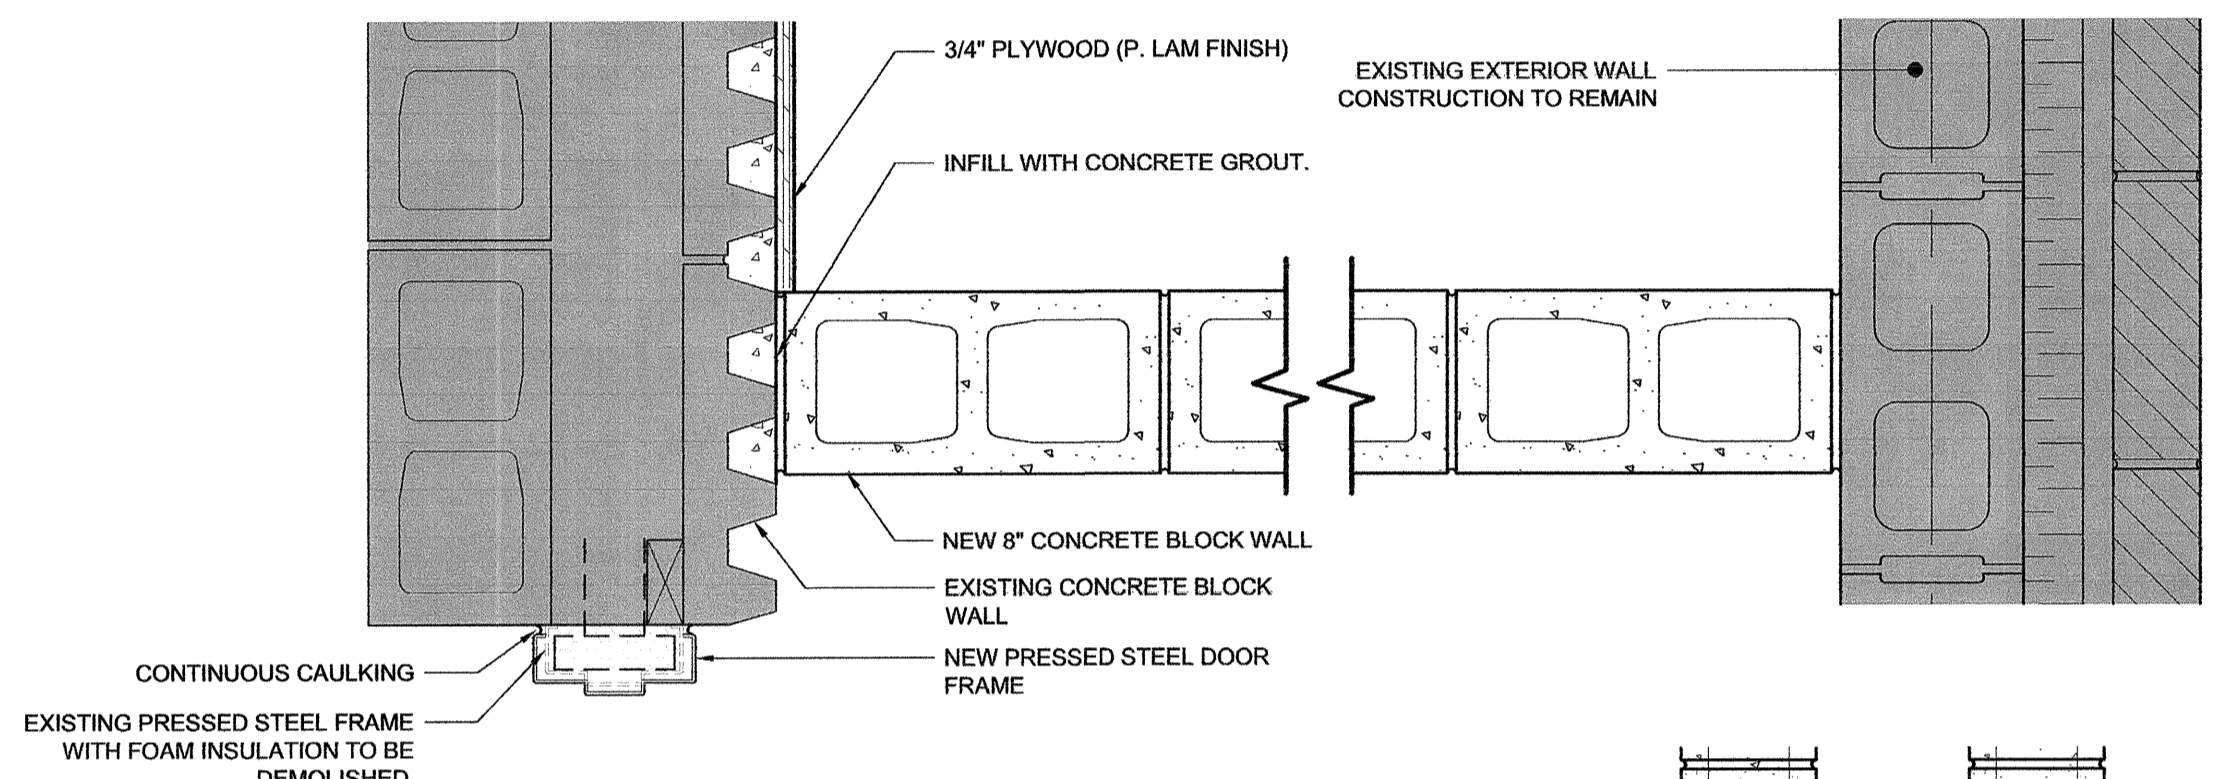


6 PLAN DETAIL
 A-501 Scale 1 1/2" = 1'-0"

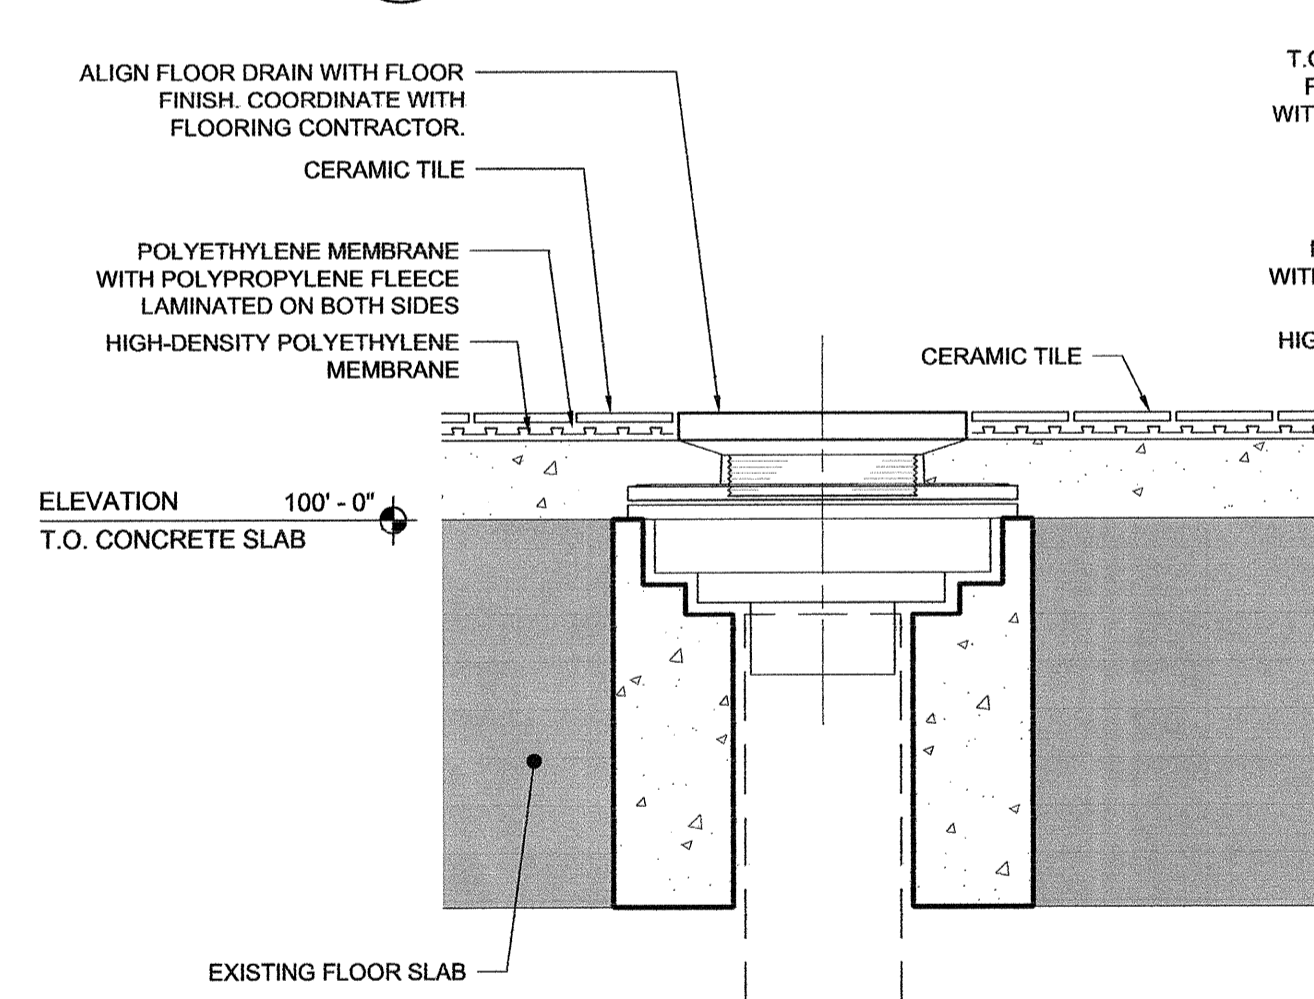


7 FLOOR DRAIN DETAIL
 A-501 Scale 3" = 1'-0"

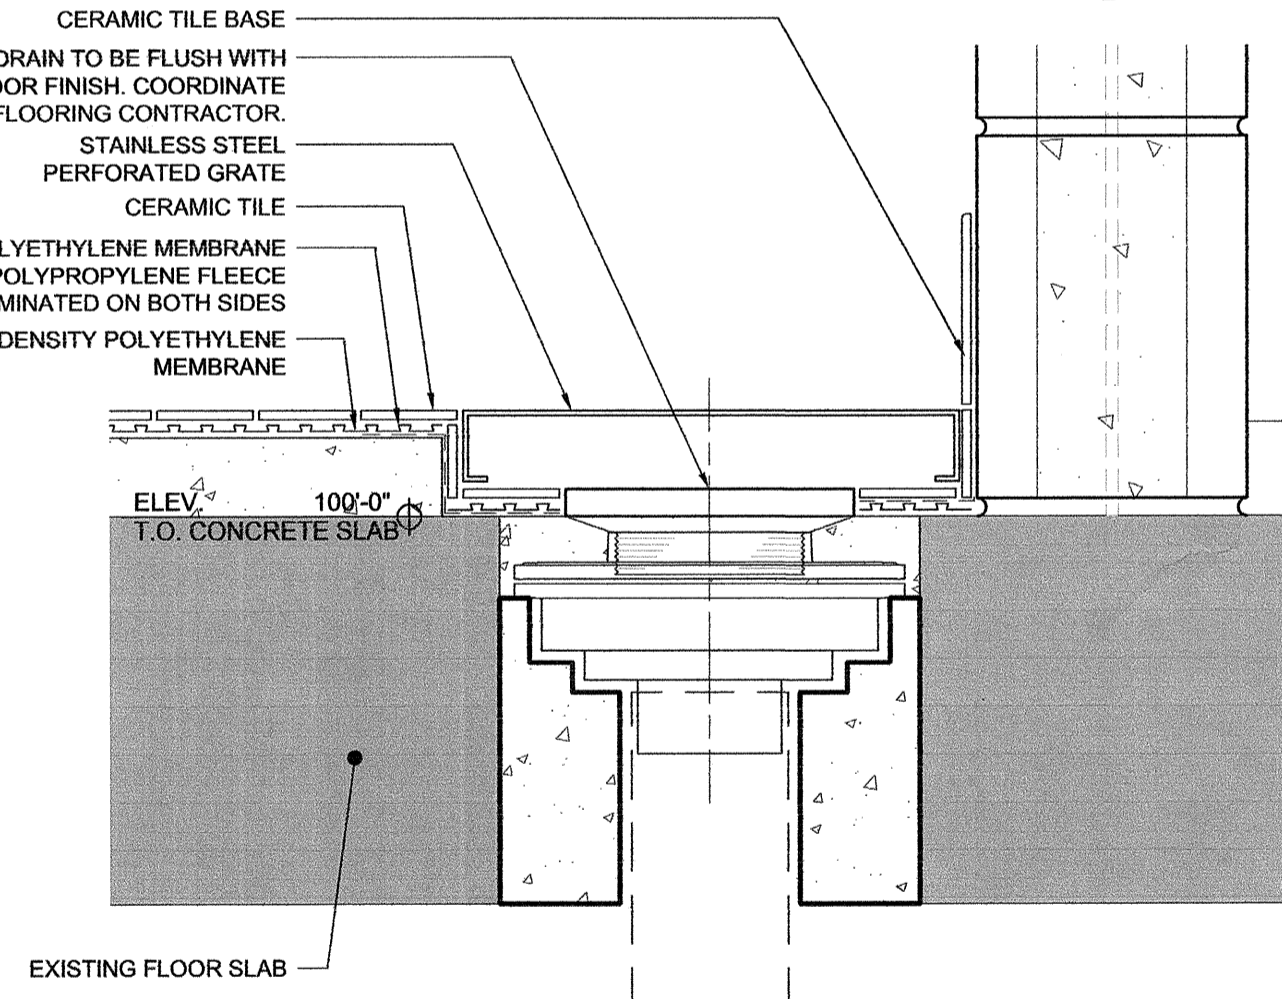


8 FLOOR DRAIN DETAIL
 A-501 Scale 3" = 1'-0"

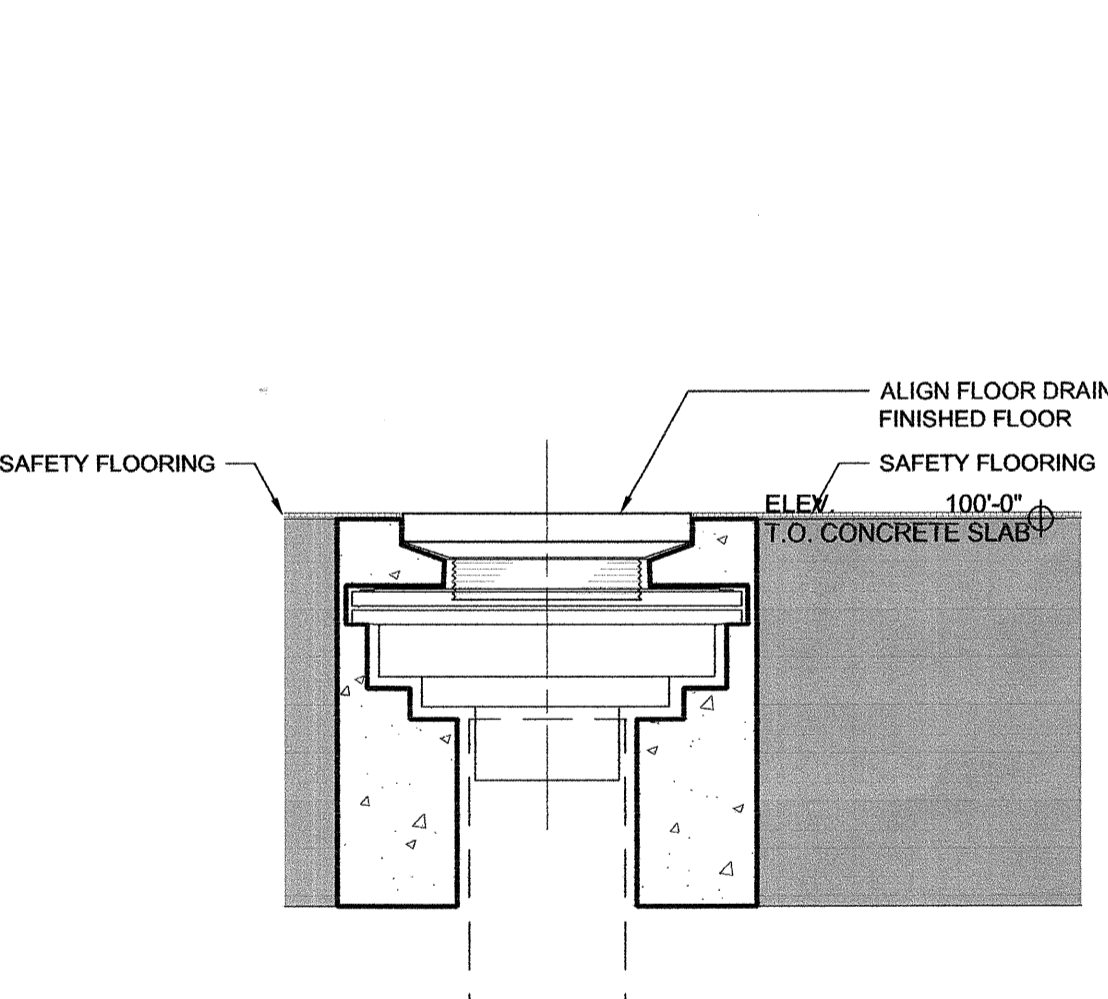


9 FLOOR DRAIN DETAIL
 A-501 Scale 3" = 1'-0"

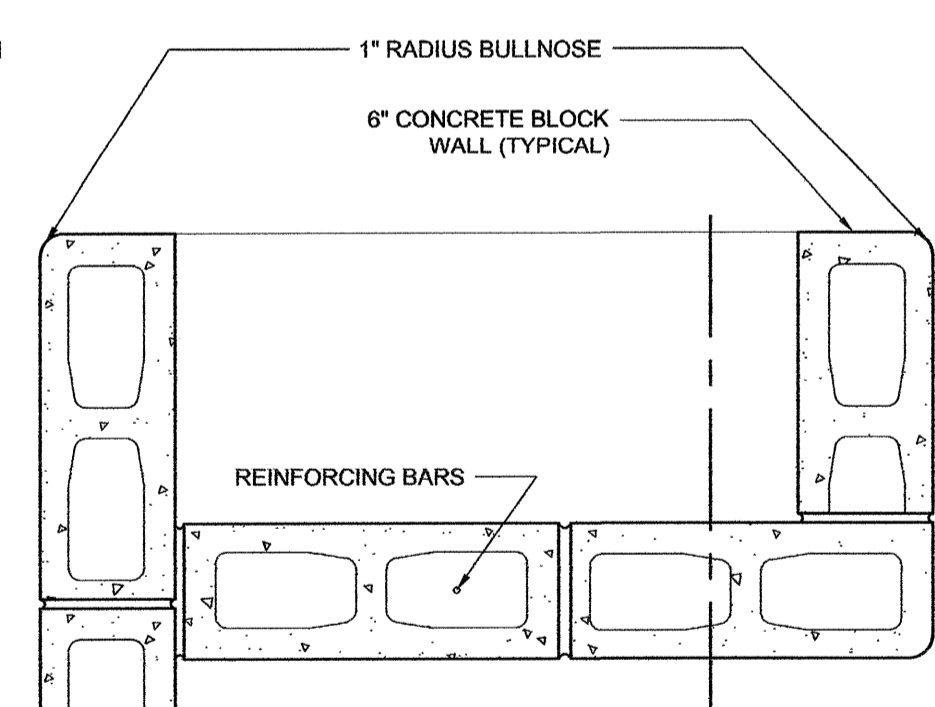


13 PLAN DETAIL
 A-501 Scale 1 1/2" = 1'-0"

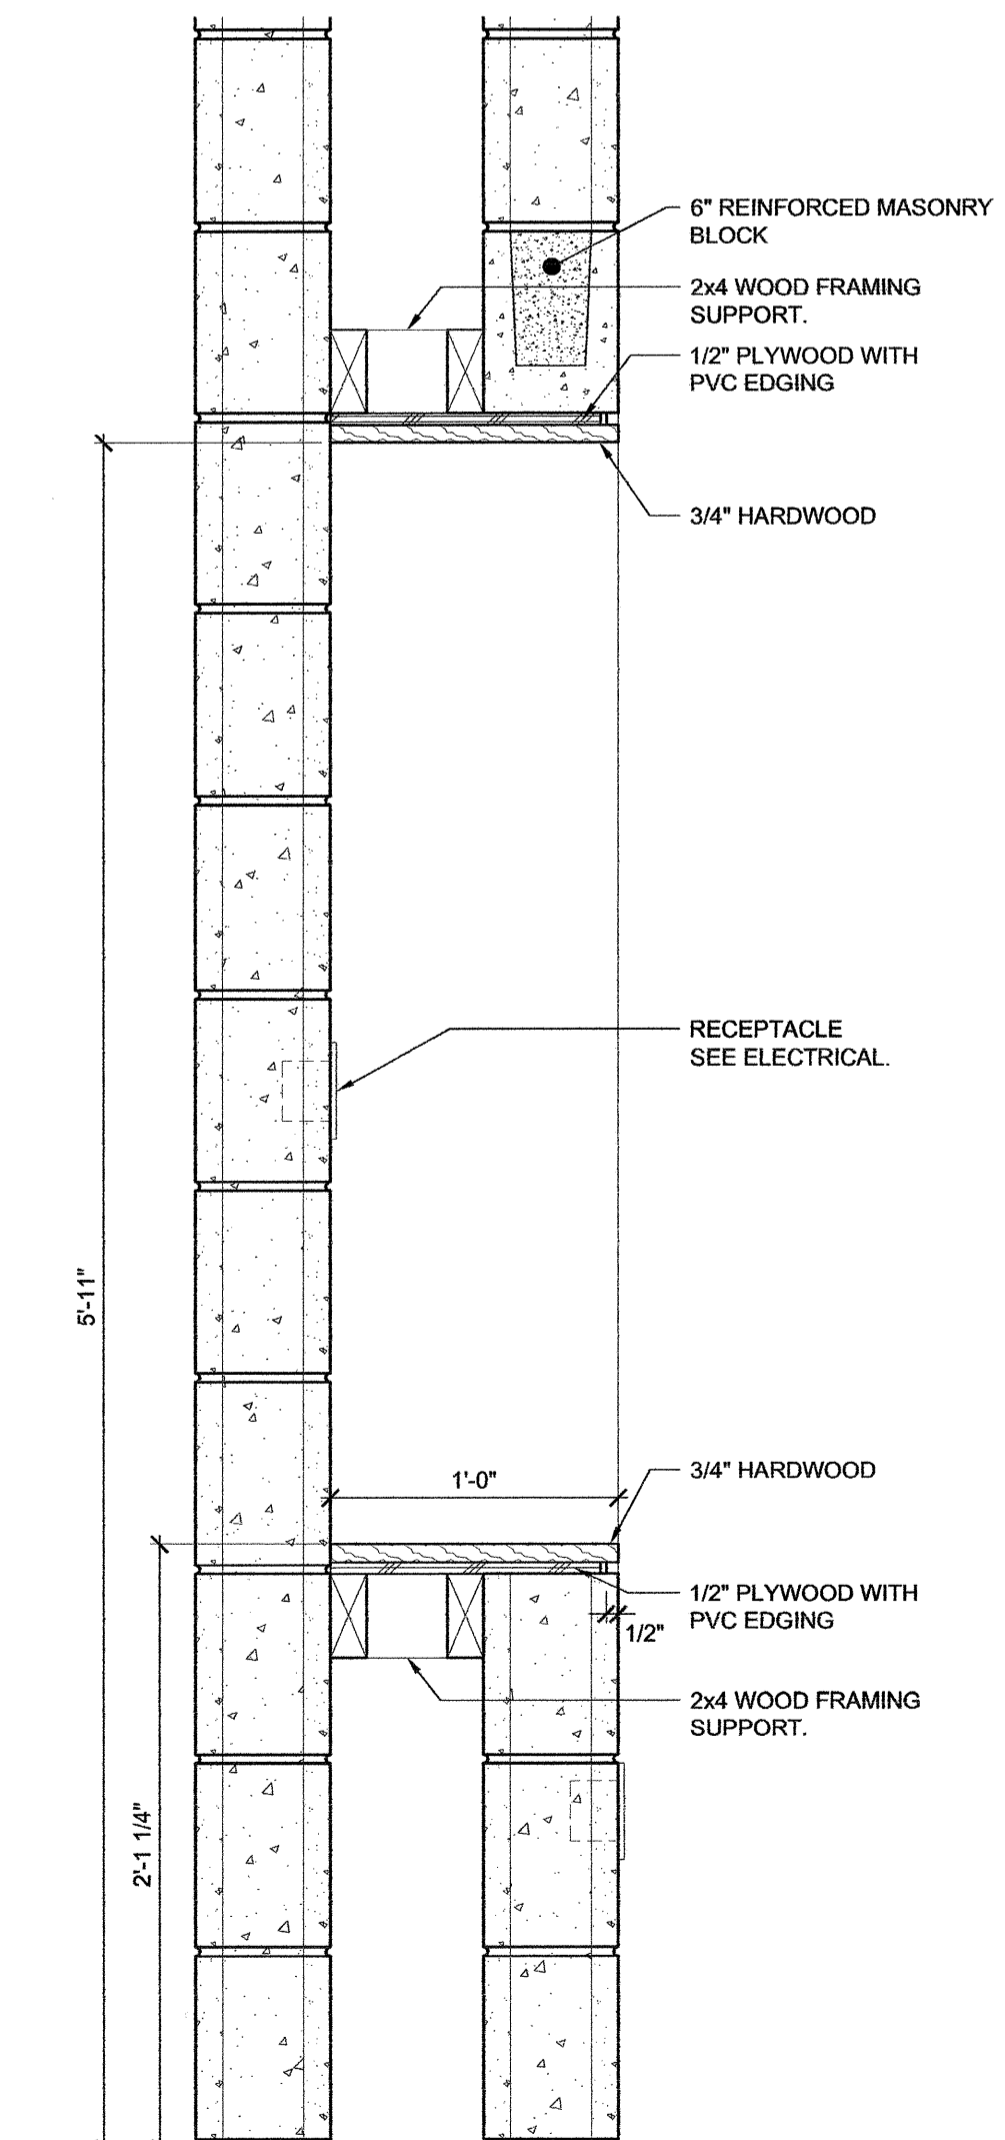


14 DETAIL SECTION
 A-501 Scale 1 1/2" = 1'-0"

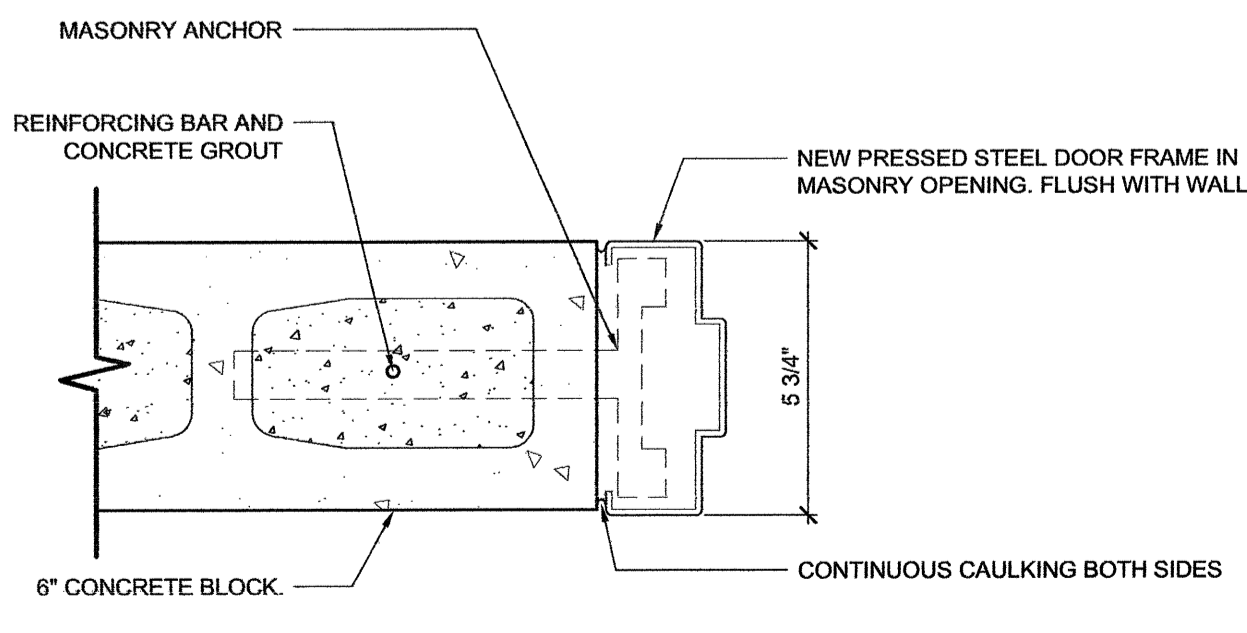


10 TYPICAL DOOR JAMB DETAIL
 A-501 Scale 3" = 1'-0"

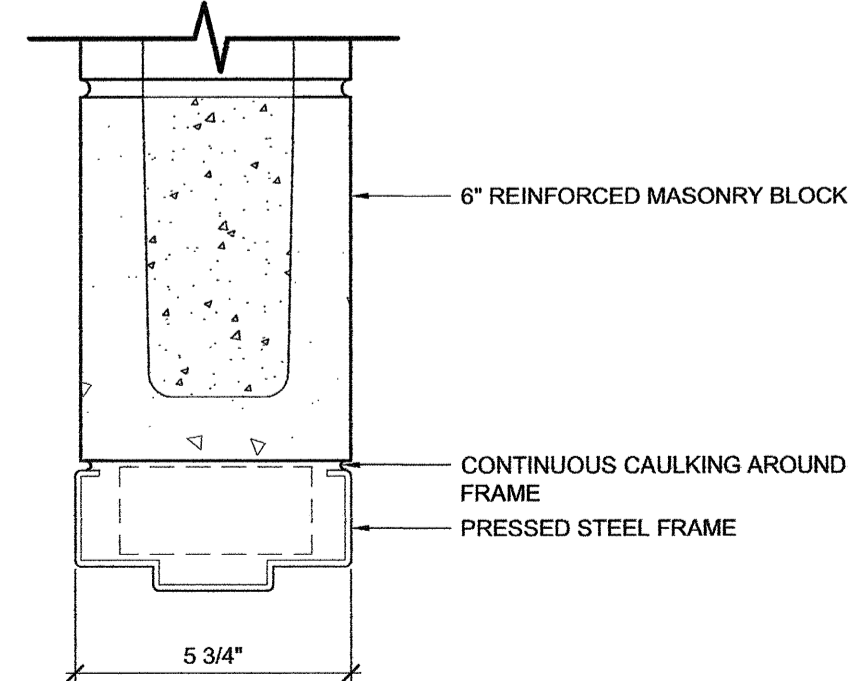

11 TYPICAL DOOR HEAD DETAIL
 A-501 Scale 3" = 1'-0"

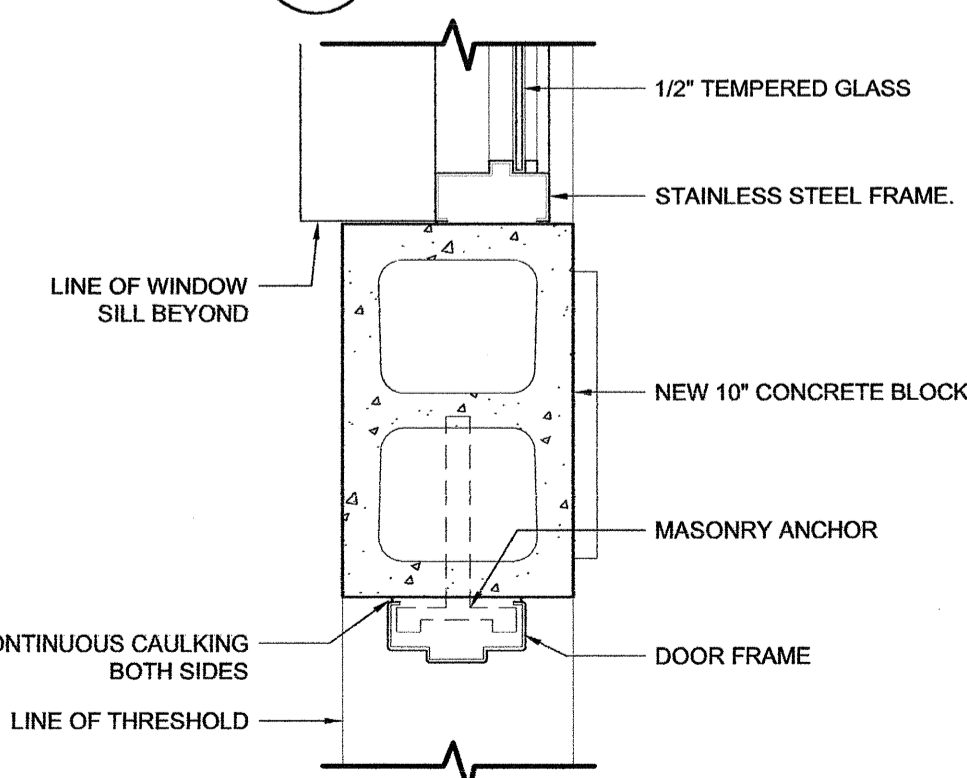


12 PLAN DETAIL
 A-501 Scale 1 1/2" = 1'-0"

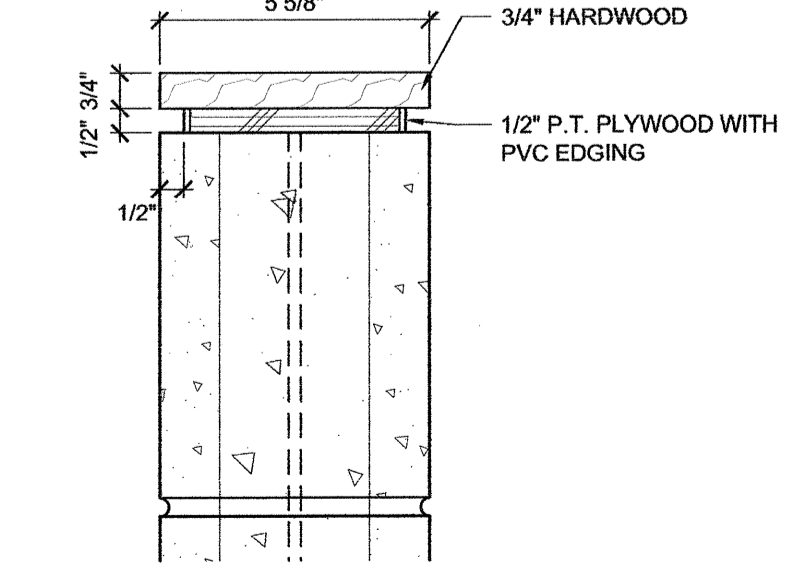

15 DETAIL SECTION
 A-501 Scale 3" = 1'-0"

ISSUED FOR

0 TENDER

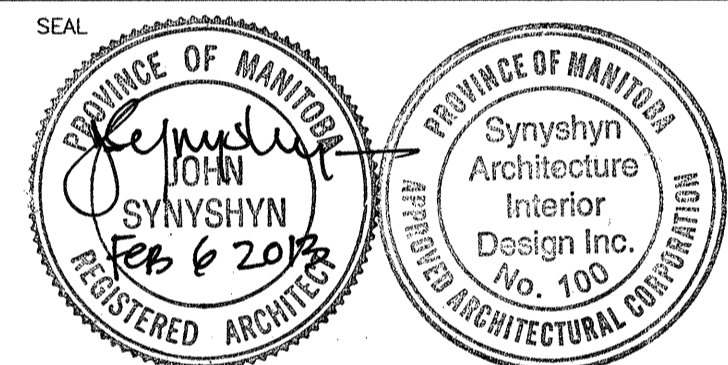

ARCHITECT / PRIME CONSULTANT
SYNSHTYN ARCHITECTURE + INTERIOR DESIGN INC.
 MANITOBA • ALBERTA
 T: 204.947-1100 F: 204.956-5742
 603-63 Albert Street Winnipeg, Manitoba R3B 1G4 Canada info@symshtyn.com www.symshtyn.com

ENGINEERING CONSULTANT
KGS GROUP
 865 Waverley Street Winnipeg, Manitoba R3T 5P4
 T: 204.896.1209 F: 204.896.0754

ENGINEERING CONSULTANT
CROSIER KILGOUR & PARTNERS Ltd.
 390-278 Carlton Street Winnipeg, Manitoba R3C 5R6
 T: 204.943.7501 F: 204.943.7507

OWNER
CITY OF WINNIPEG
 Planning, Property and Development Department
 Municipal Accommodations Division
 300-65 Garry Street Winnipeg, Manitoba R3C 4E4

PROJECT TITLE
MARGARET GRANT POOL INTERIOR RENOVATIONS
BID OPPORTUNITY NO.12-2013

685 DALHOUSIE DRIVE

DRAWING TITLE

DETAILS

DESIGNED BY JS DRAWN BY LB/JH

ISSUE DATE 02.06.2013 REVISION No.

PROJECT No. 12904 DRAWING No. **A-501**