



Ownership of Documents:  
 Drawings and specifications as instruments of service are and shall remain the property of the Architect whether the project for which they are made is executed or not. They are not to be used by the owner on other projects or extensions to this project except by agreement in writing and with appropriate compensation to the Architect.


This drawing shall not be scaled. Follow given dimensions only.

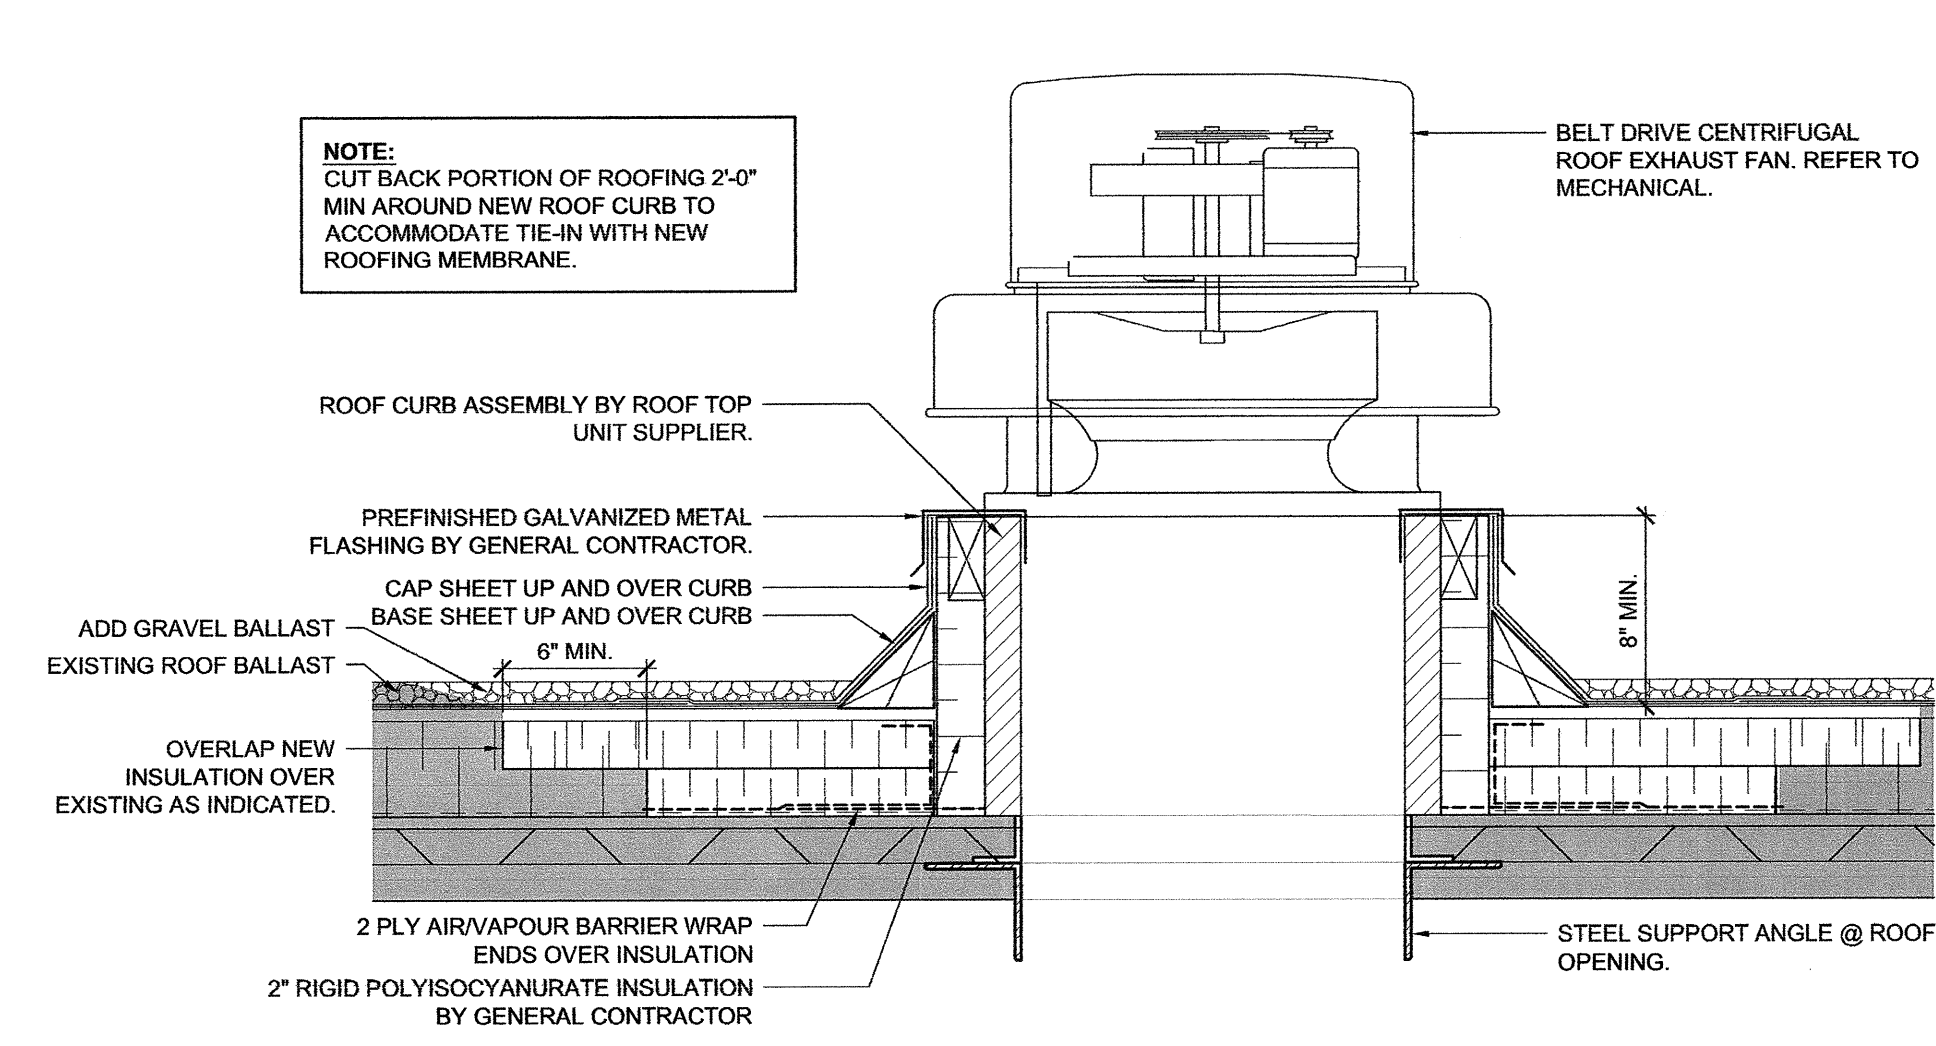


**1 ROOF CURB - EXHAUST FAN**  
 A-502 Scale 1 1/2" = 1'-0"

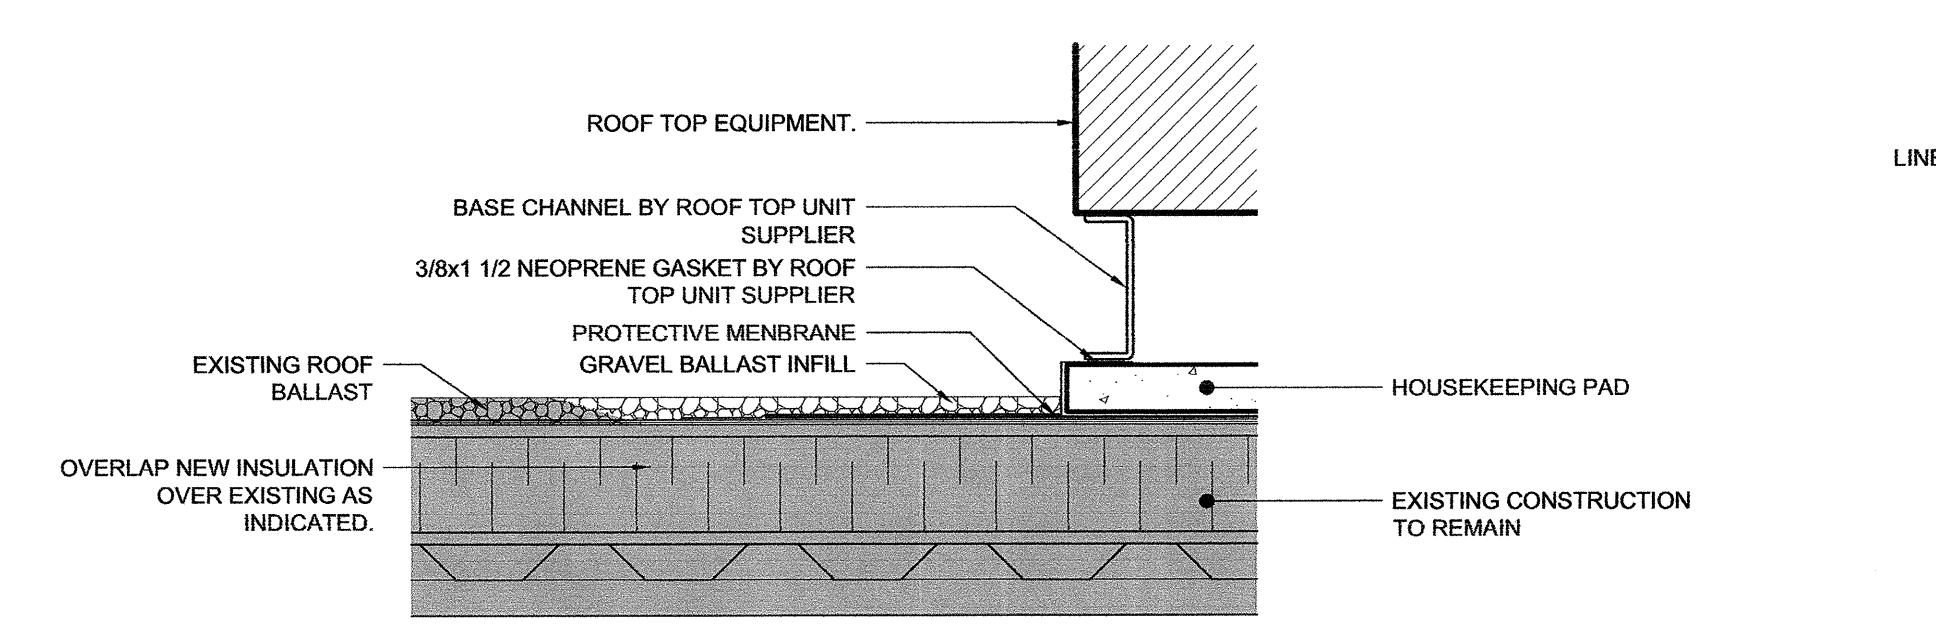


**2 ROOF HOUSEKEEPING PAD DETAIL**  
 A-502 Scale 1 1/2" = 1'-0"

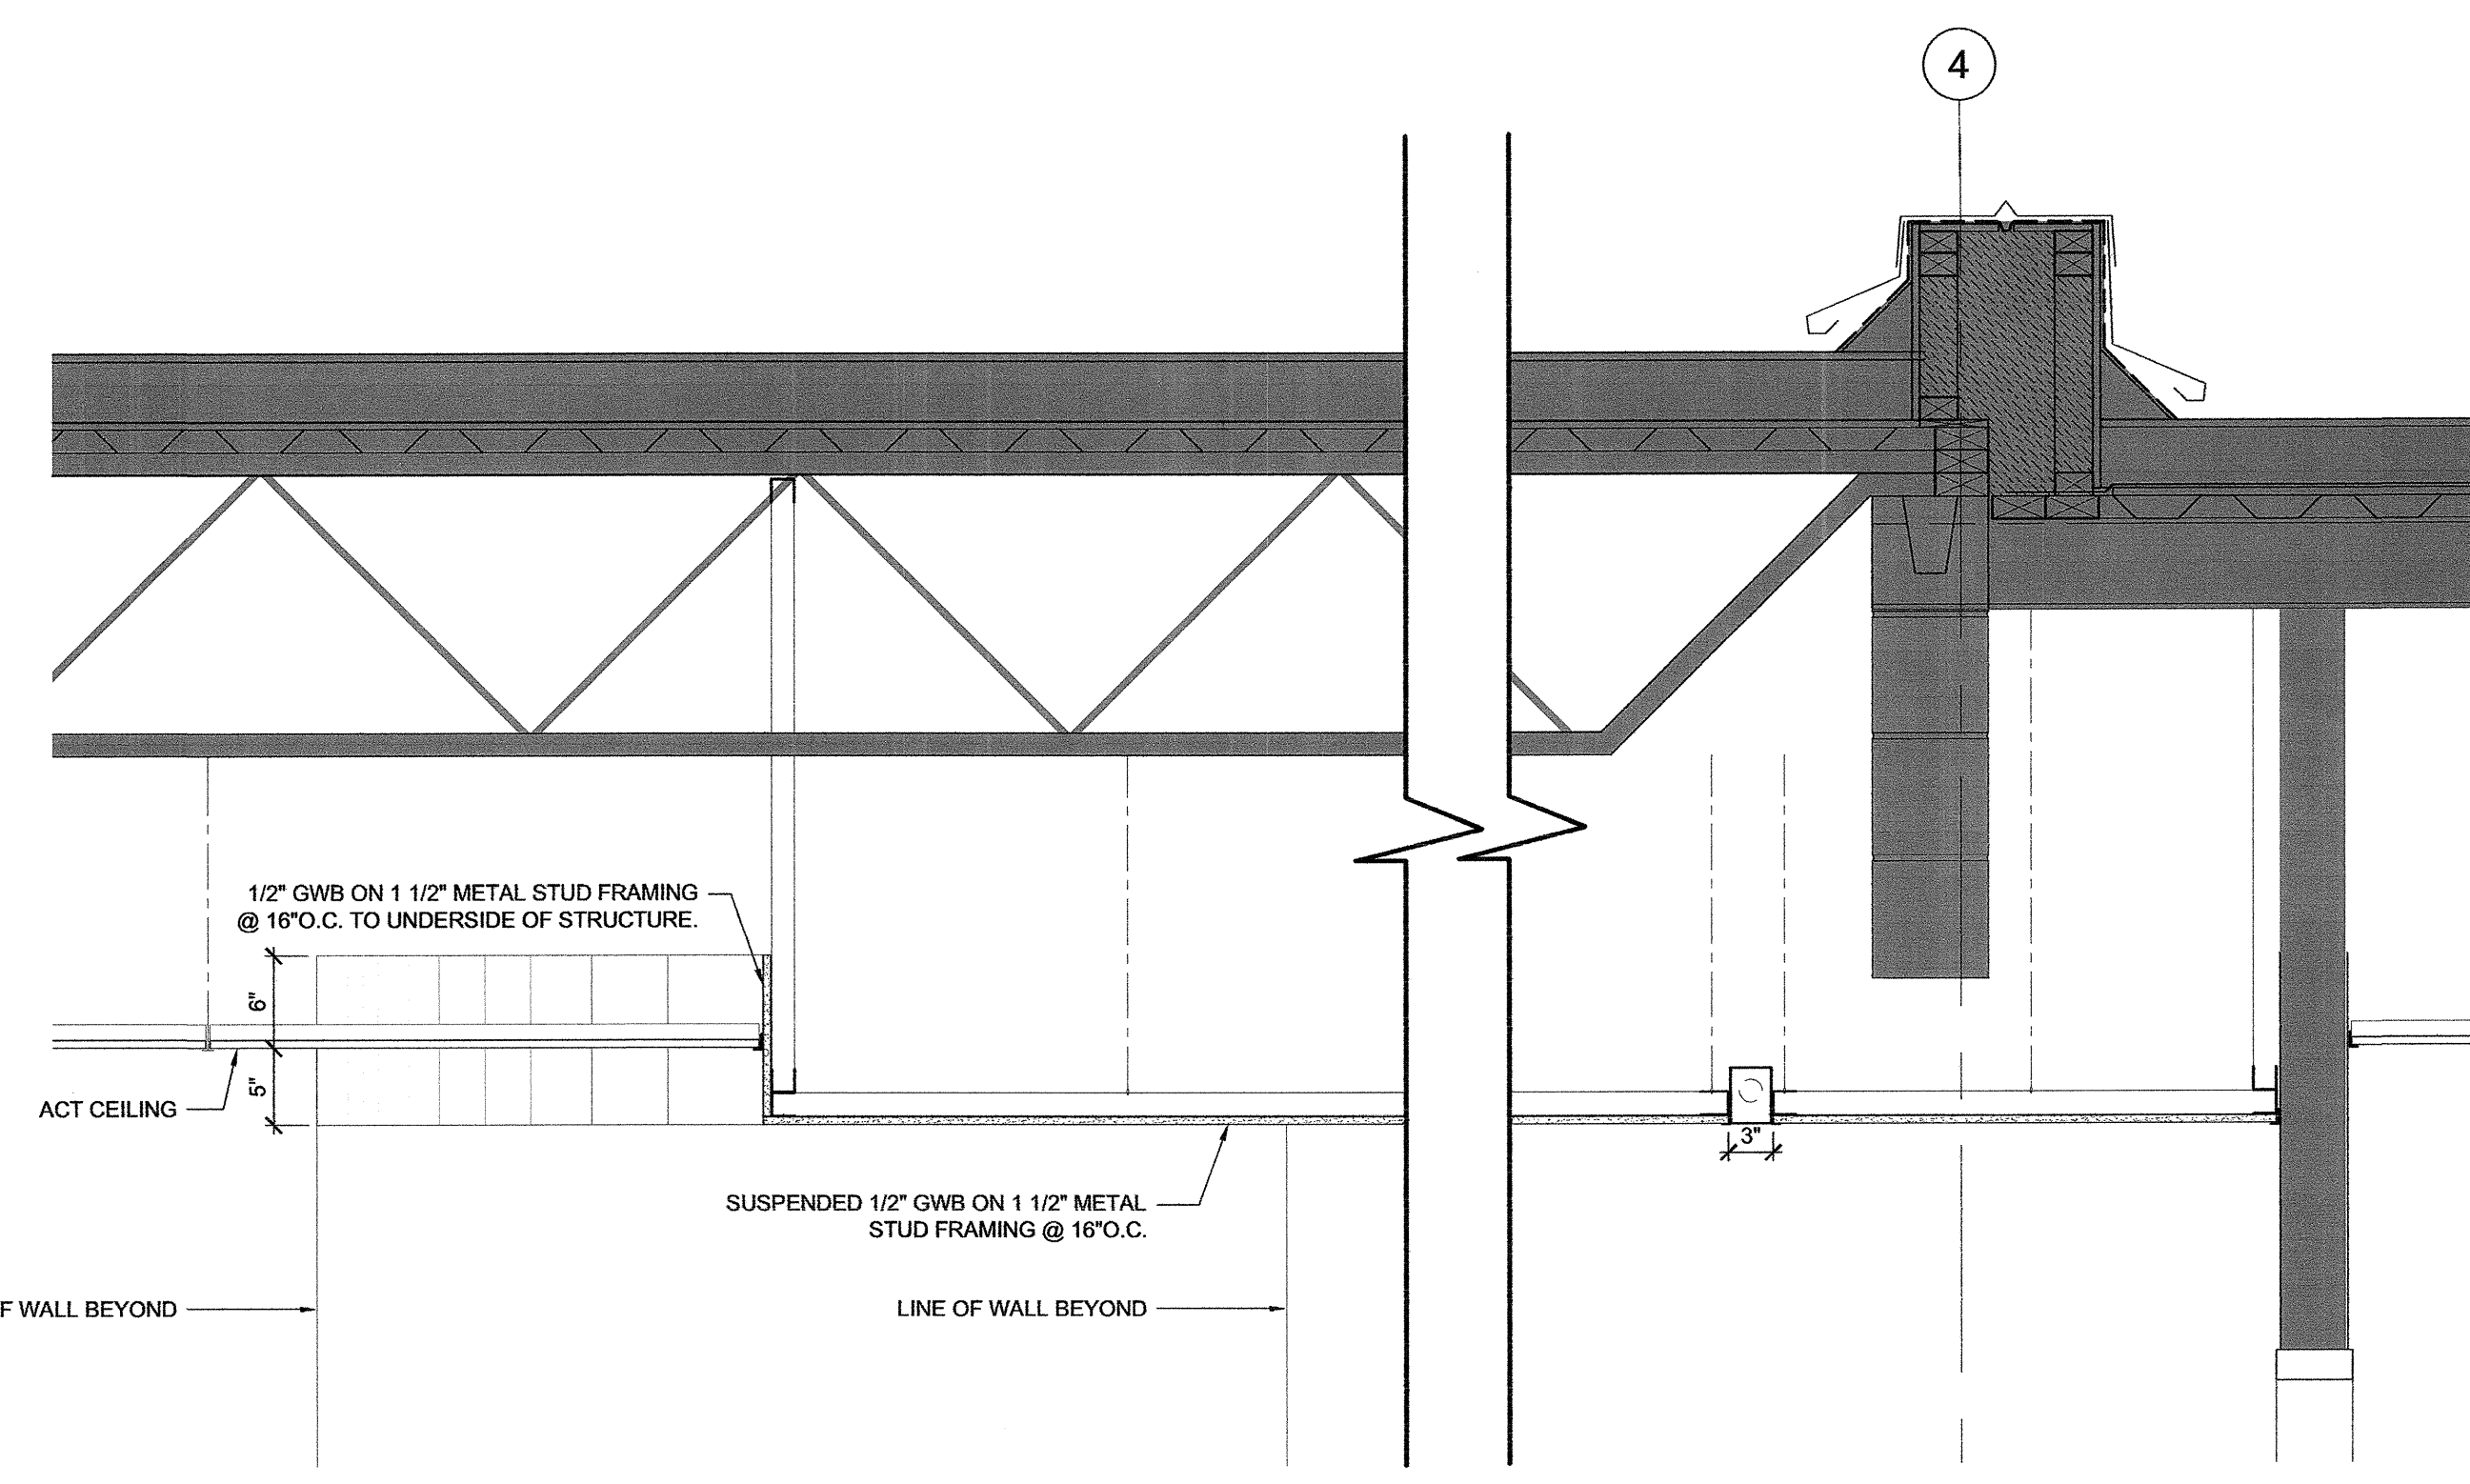


**3 DETAIL SECTION**  
 A-502 Scale 1" = 1'-0"

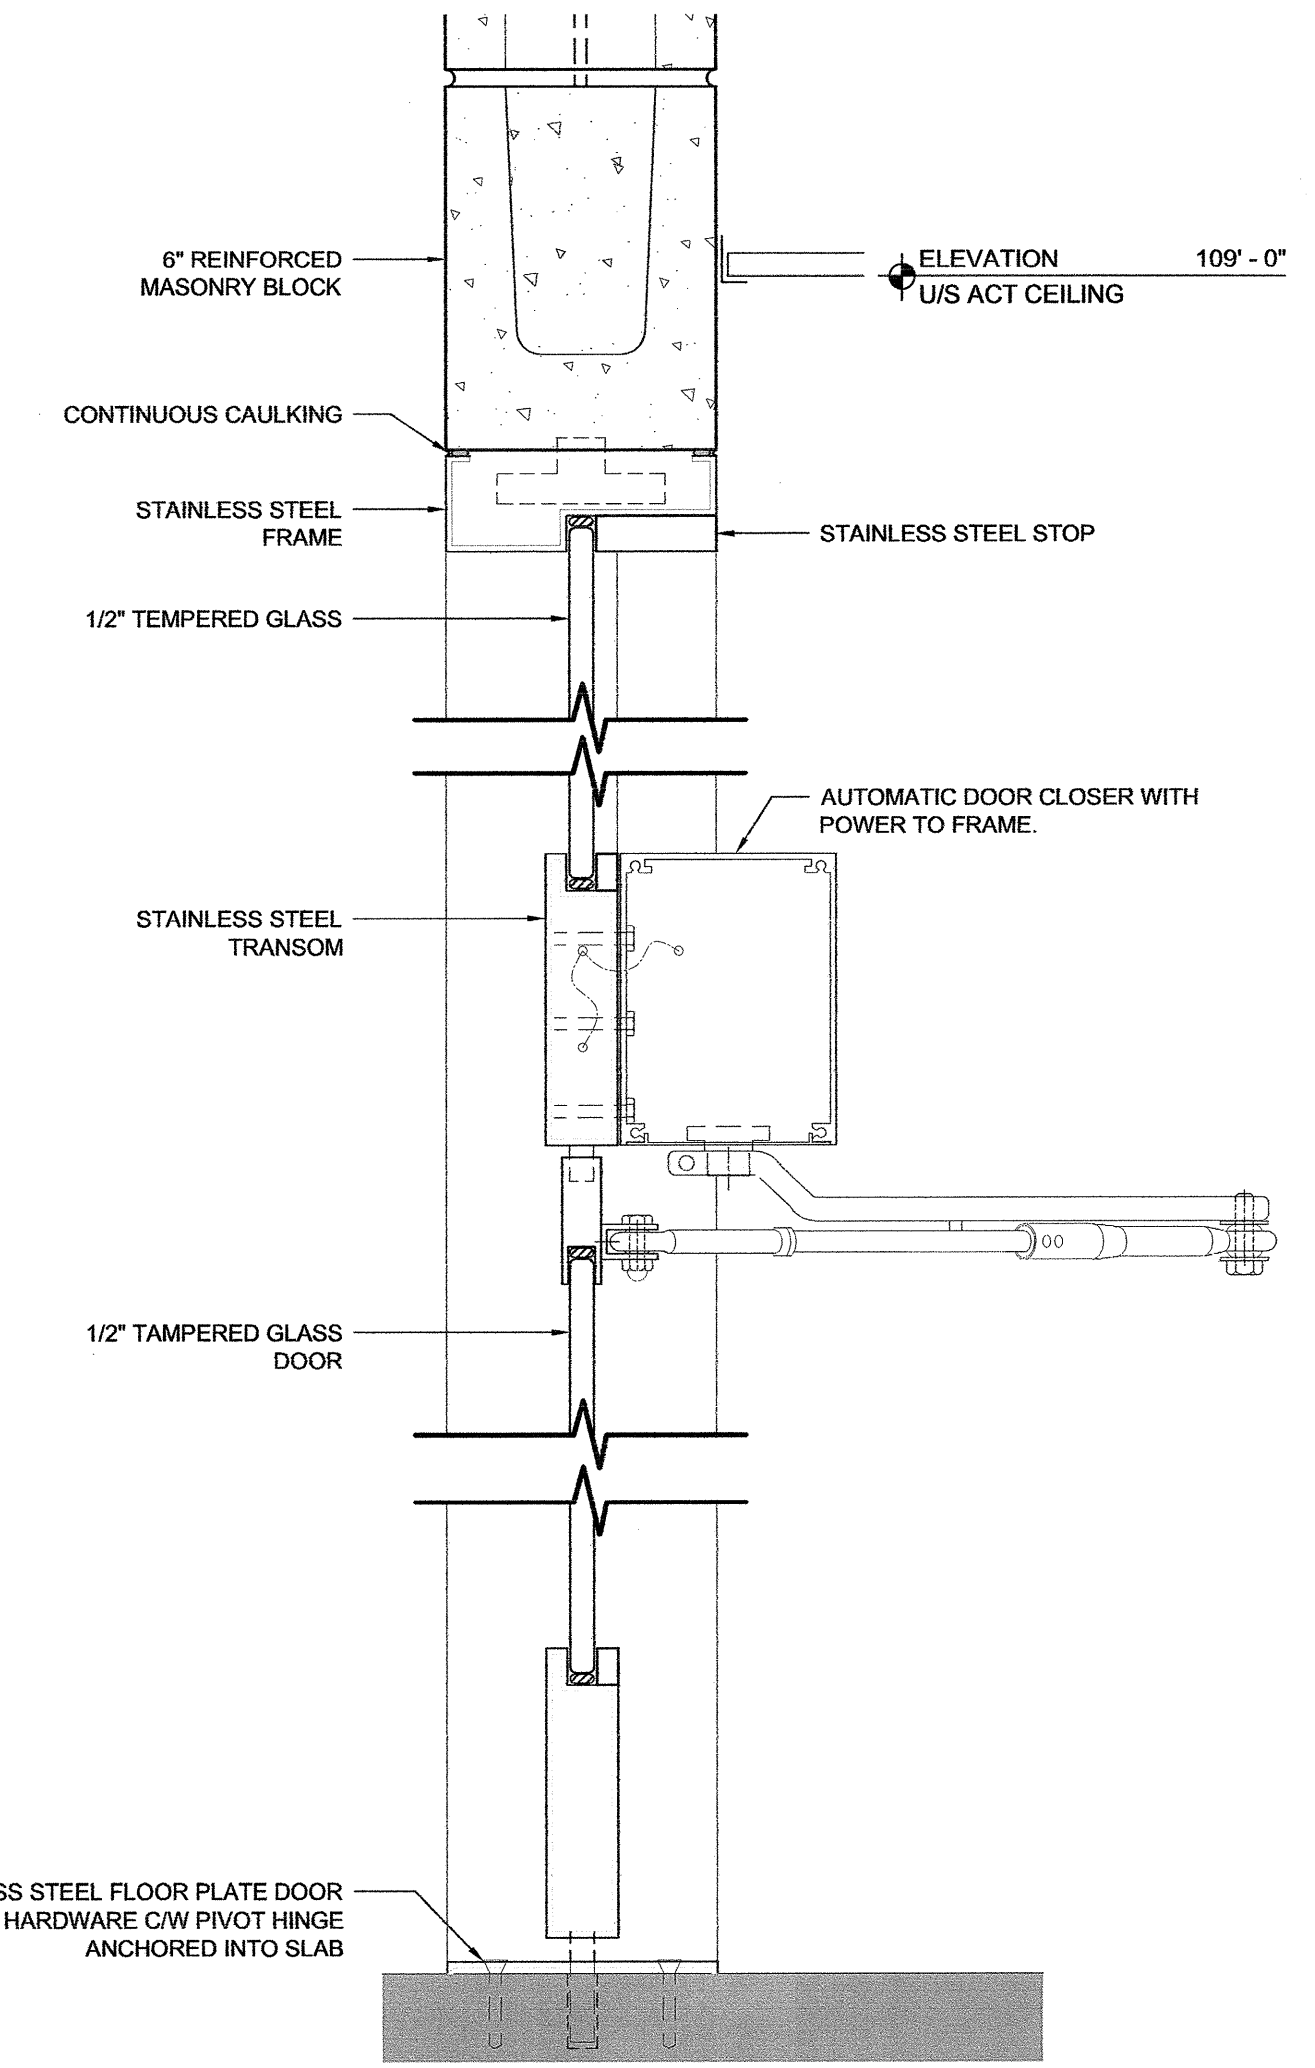


**10 DETAIL SECTION**  
 A-502 Scale 3" = 1'-0"

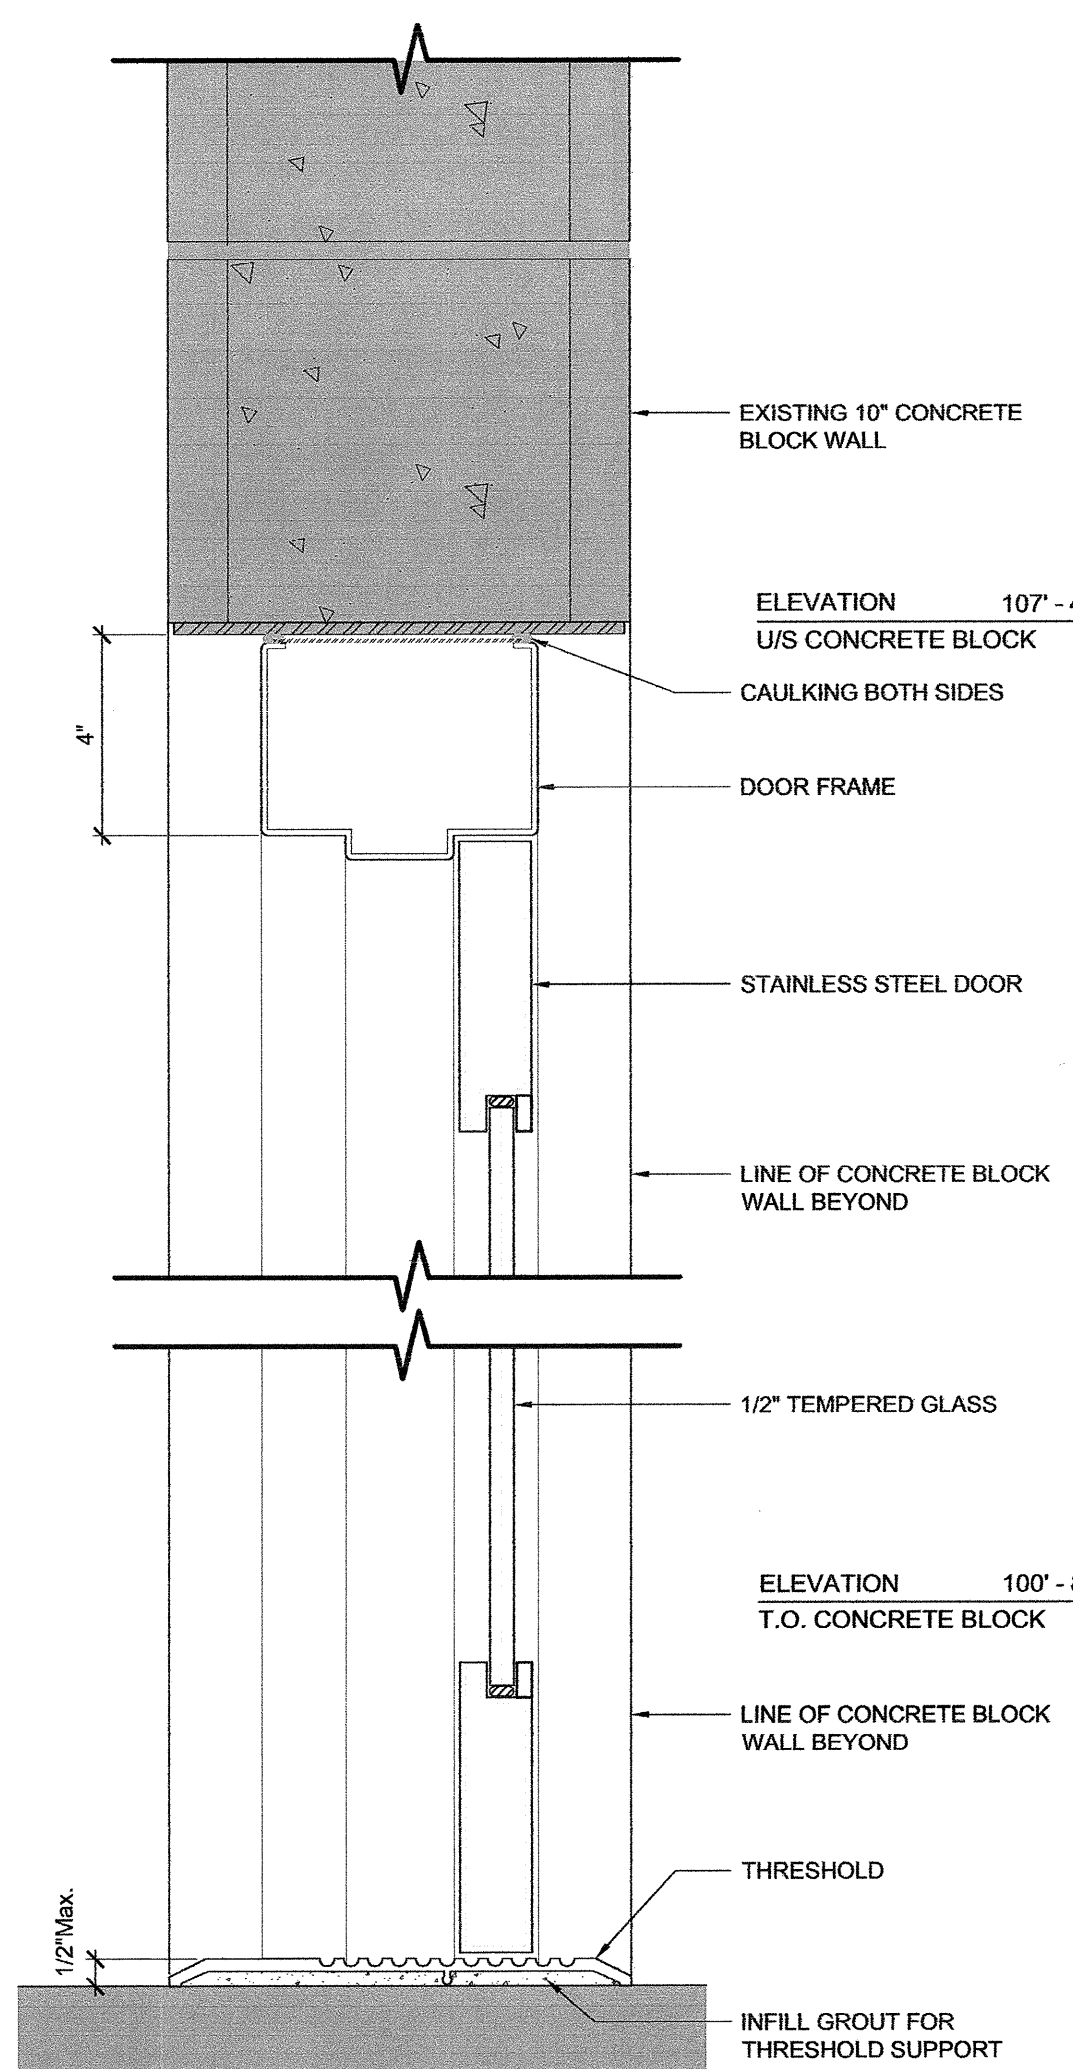


**4 DETAIL SECTION**  
 A-502 Scale 3" = 1'-0"

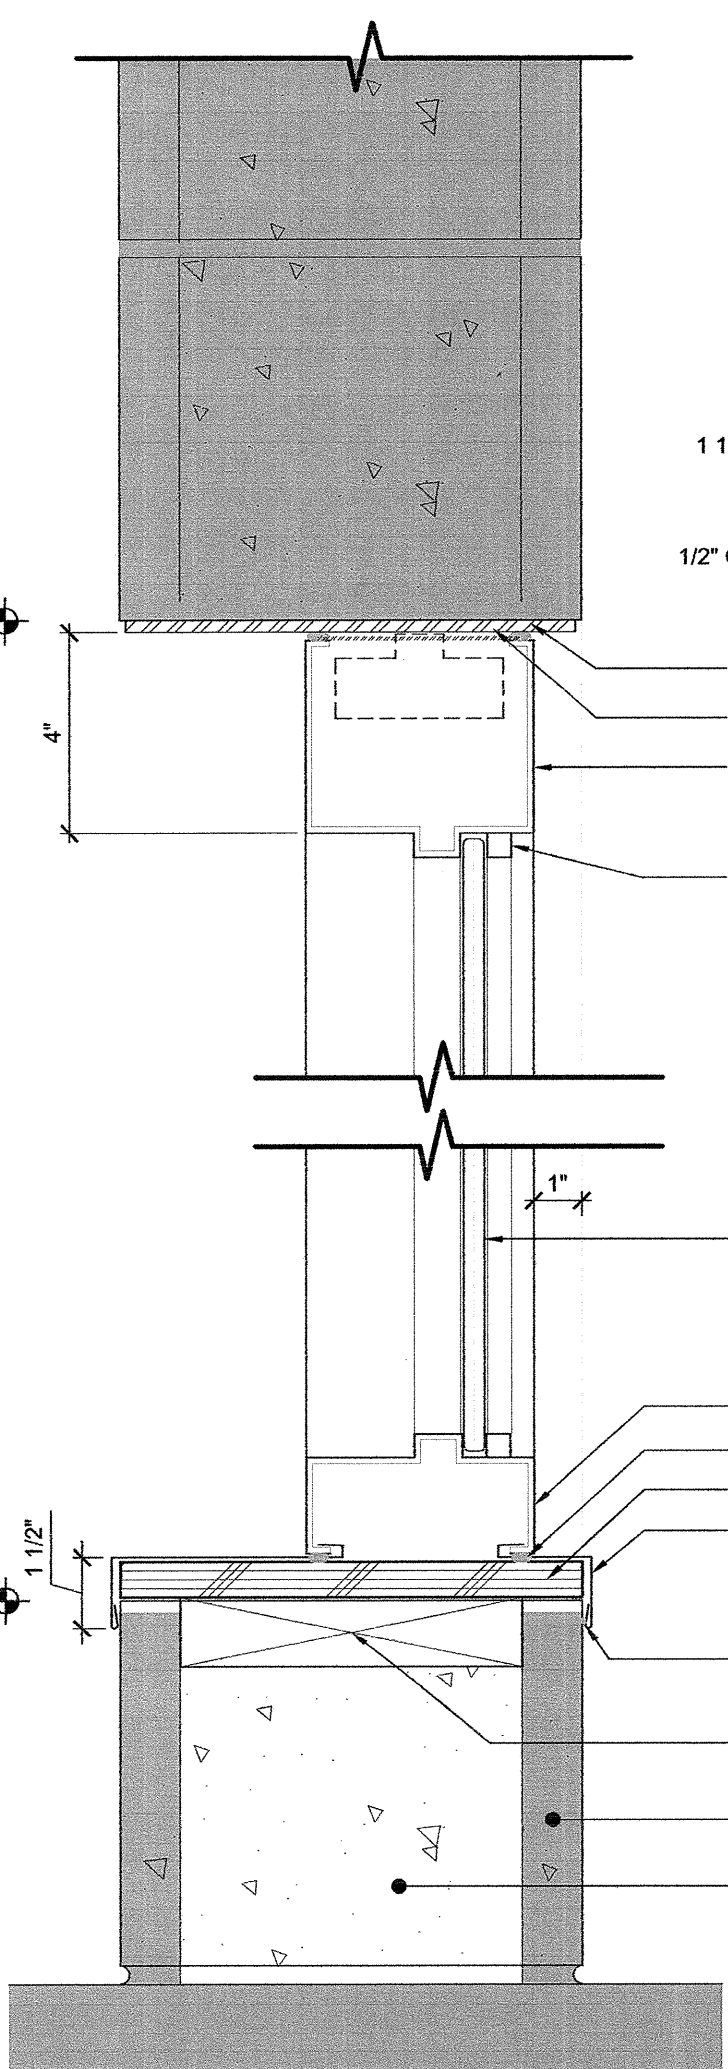


**5 DETAIL SECTION**  
 A-502 Scale 3" = 1'-0"

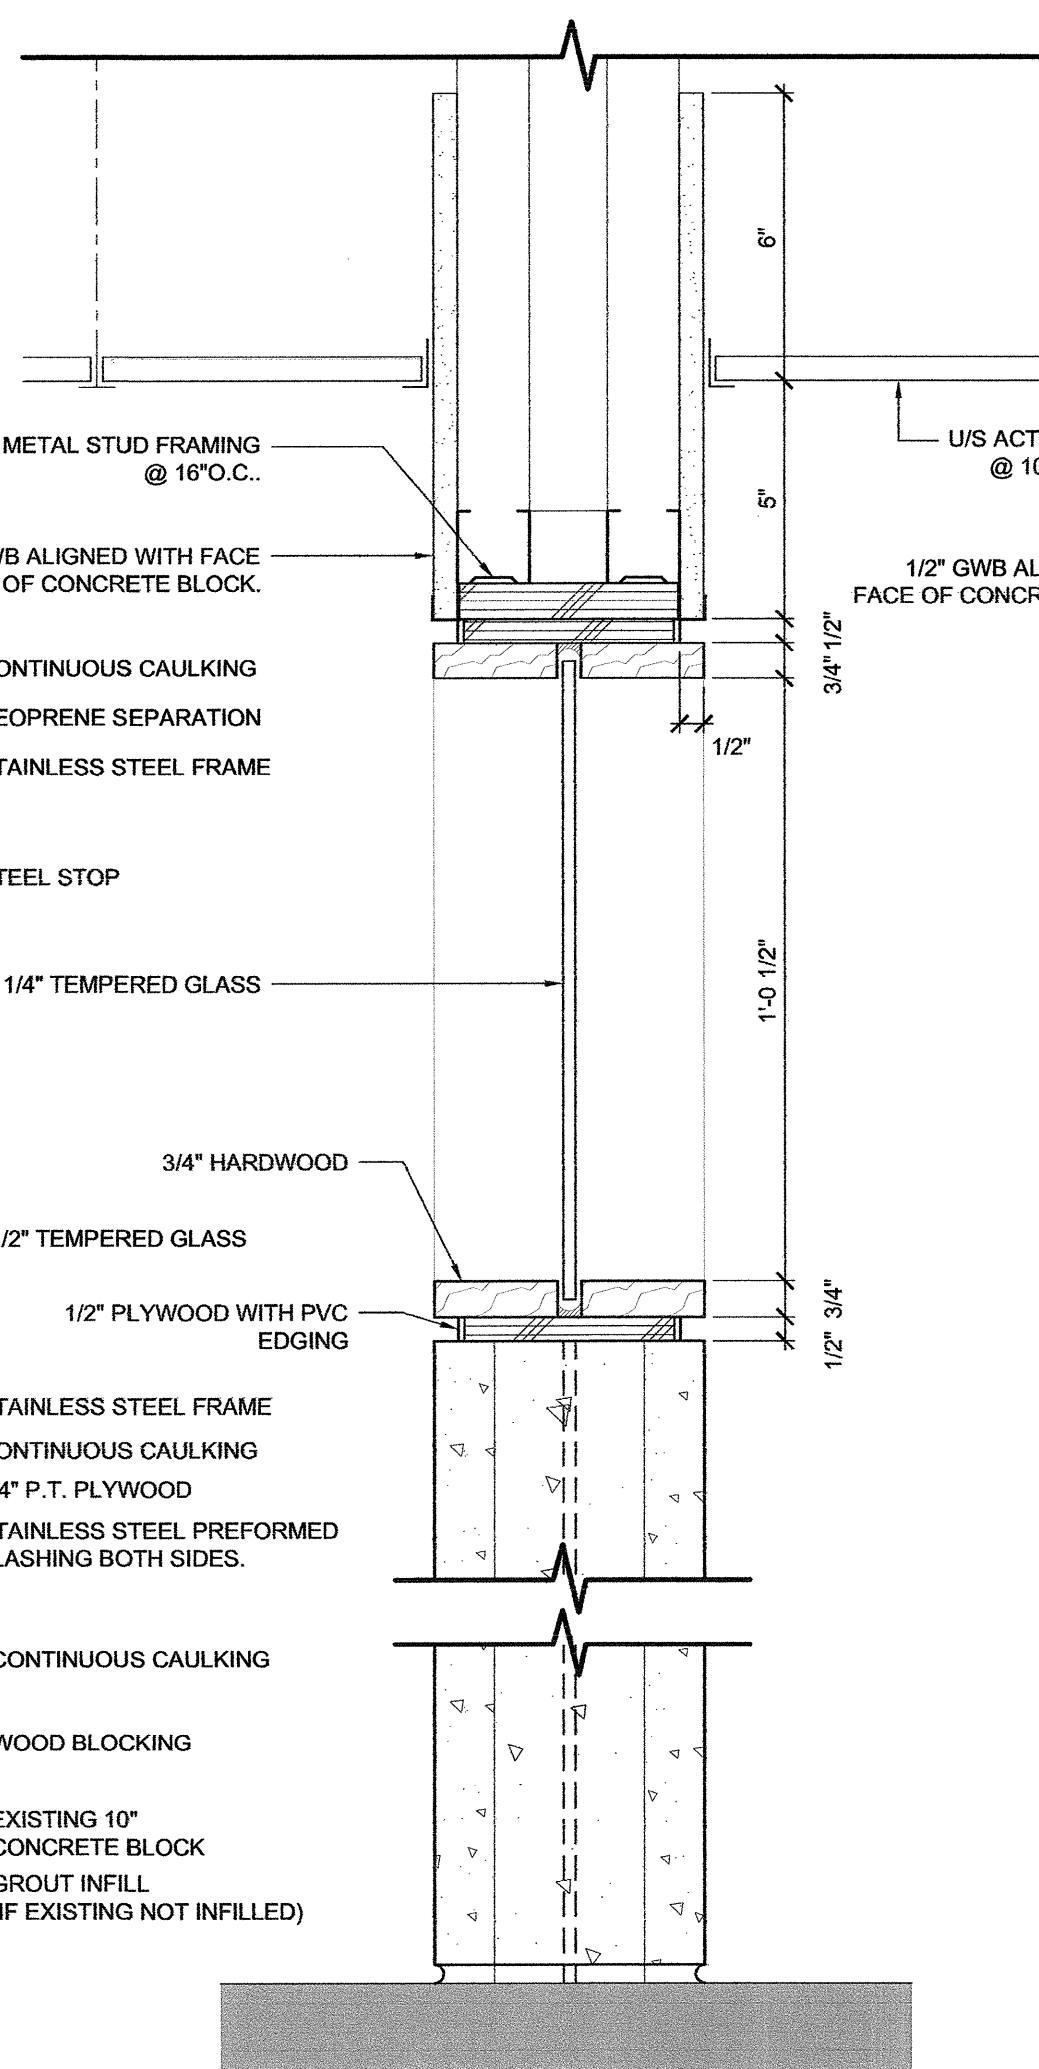


**6 DETAIL SECTION**  
 A-502 Scale 3" = 1'-0"

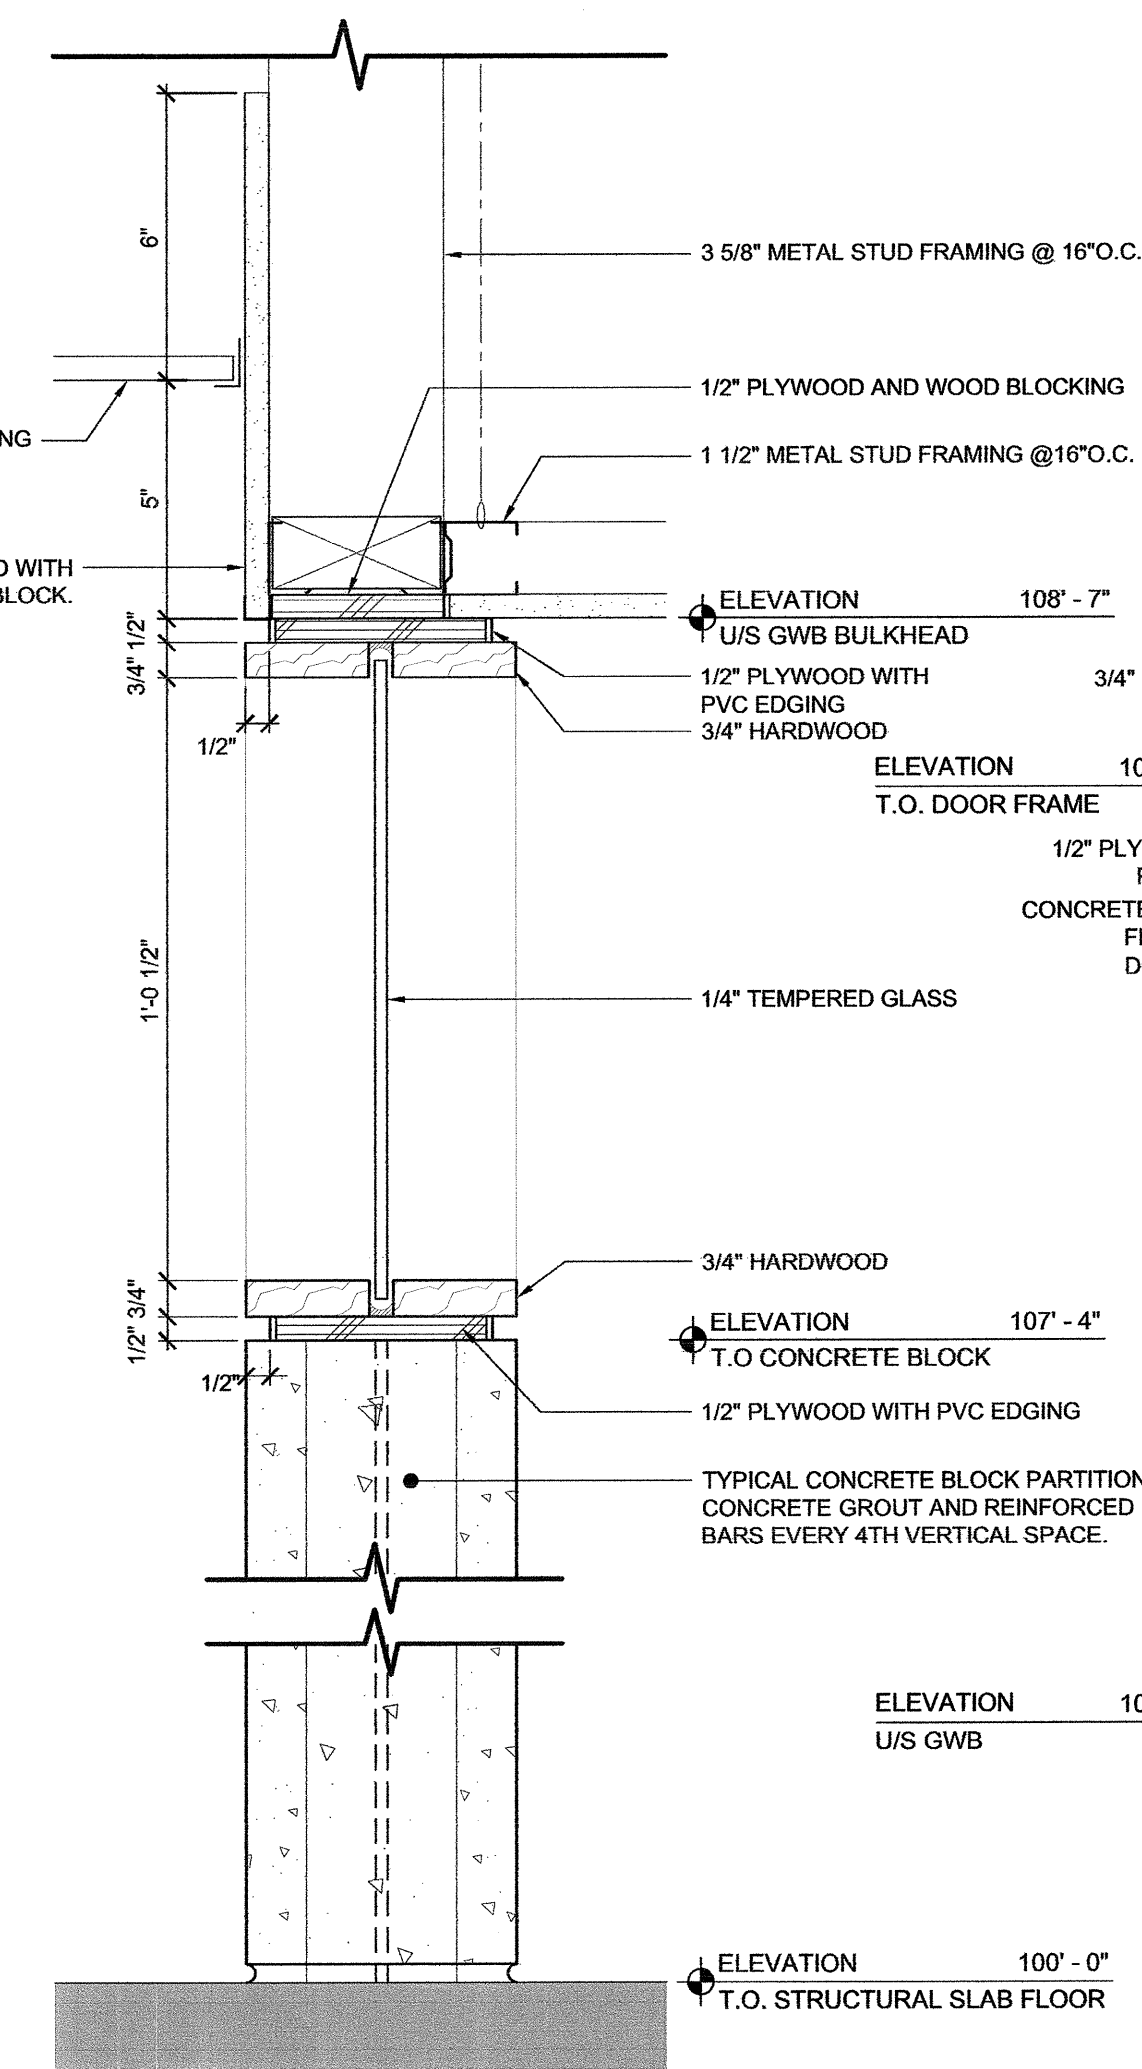

**7 DETAIL SECTION**  
 A-502 Scale 3" = 1'-0"

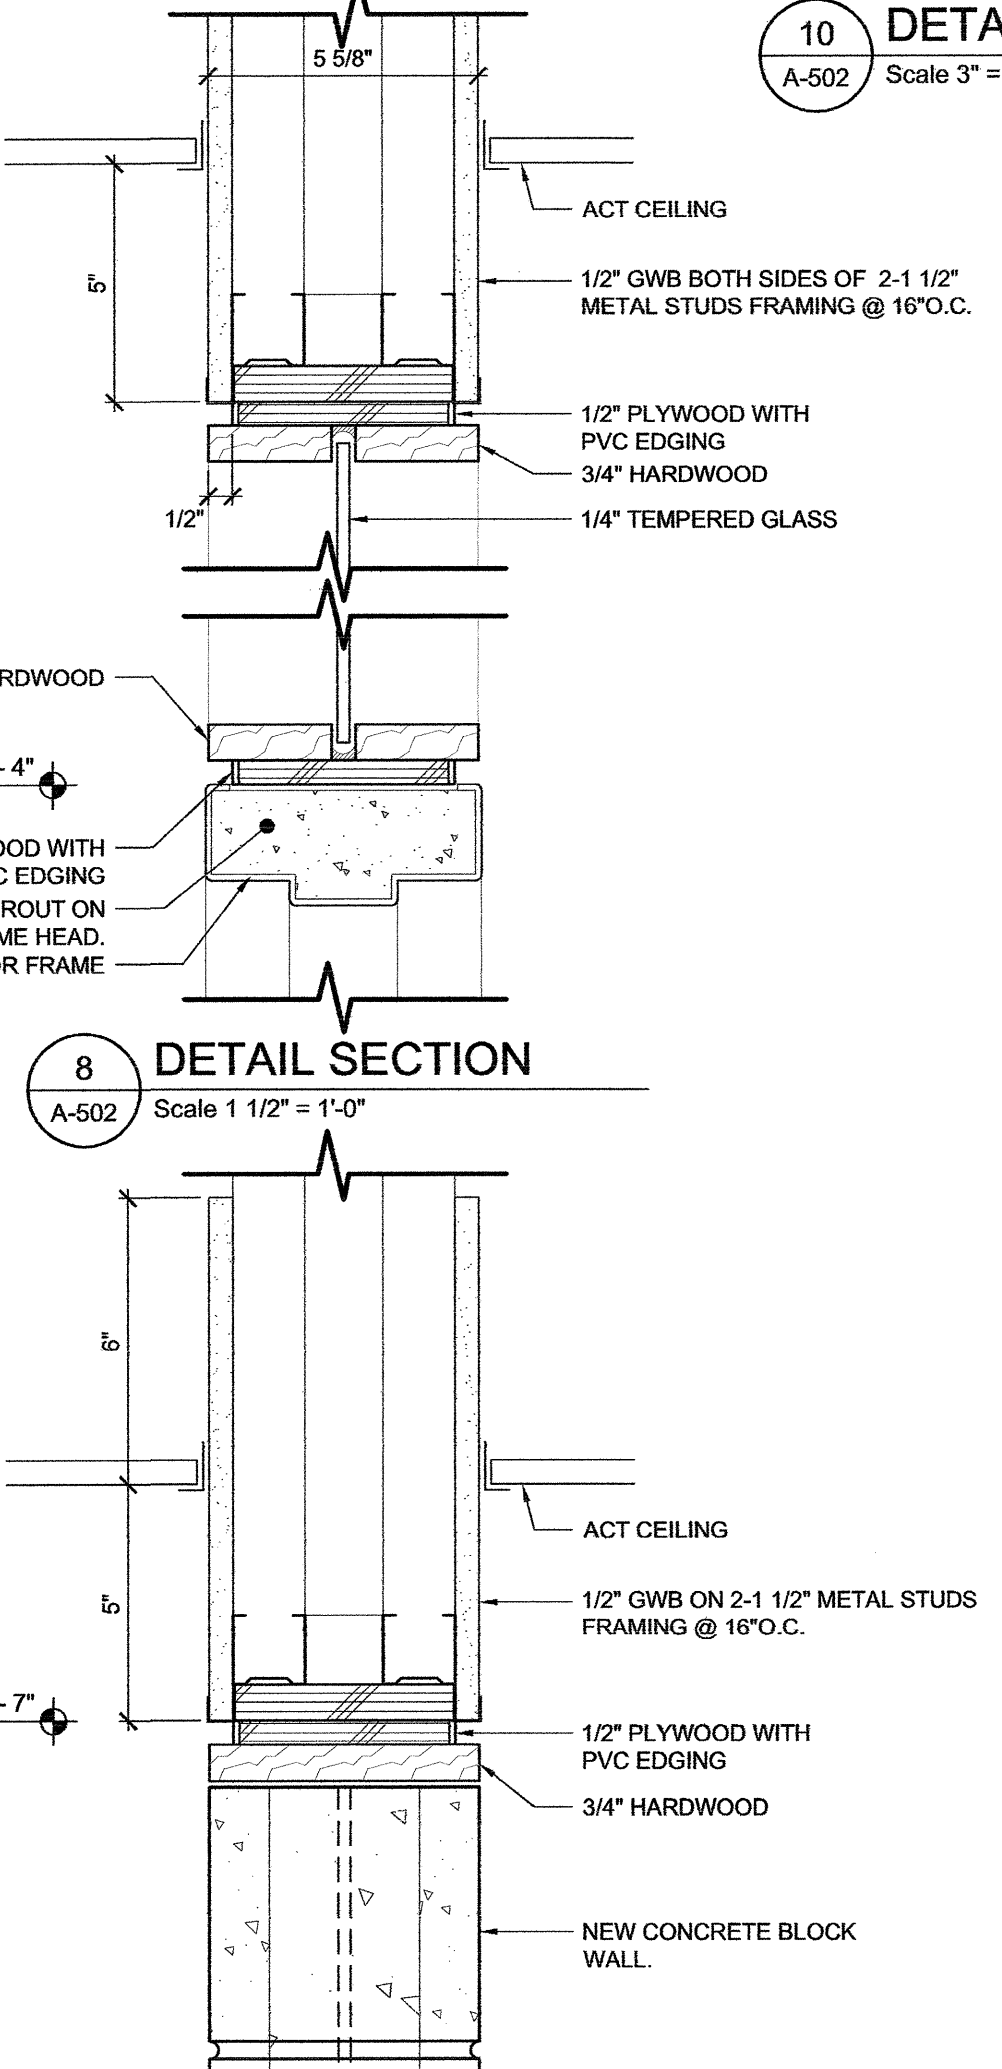


**8 DETAIL SECTION**  
 A-502 Scale 1 1/2" = 1'-0"

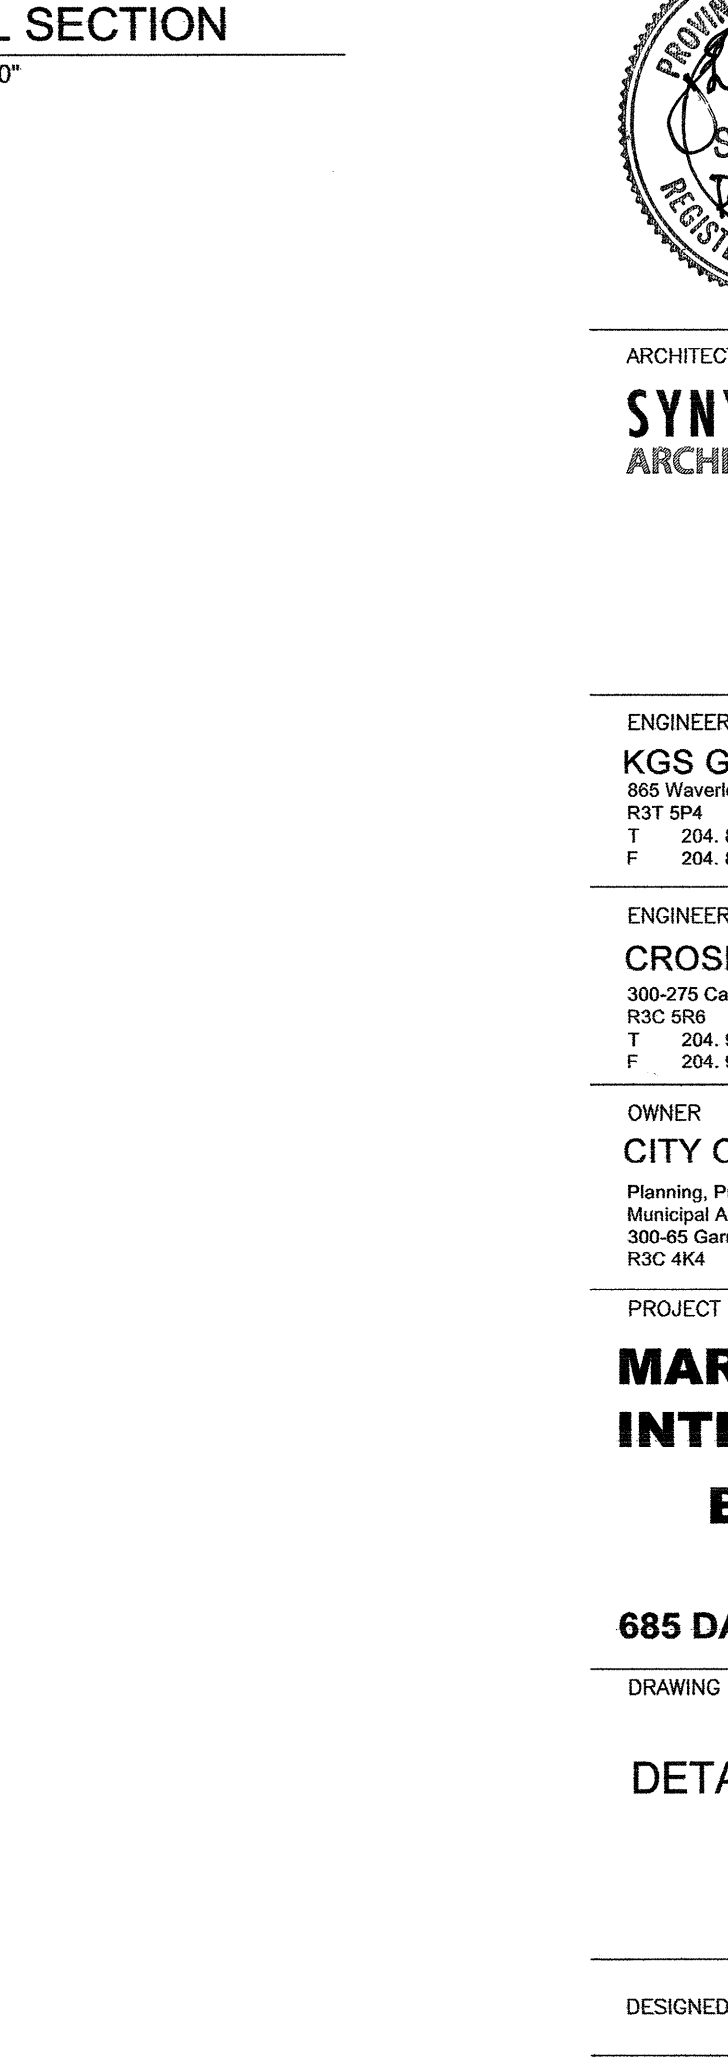

**9 DETAIL SECTION**  
 A-502 Scale 3" = 1'-0"

ISSUED FOR

0 TENDER

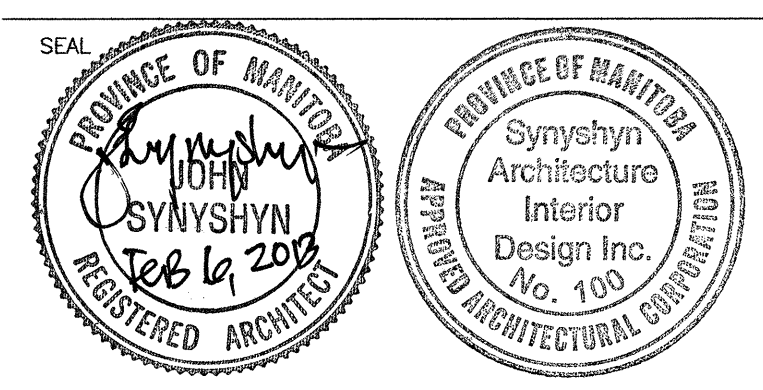

ARCHITECT / PRIME CONSULTANT  
**SYNSHYN**  
 ARCHITECTURE + INTERIOR DESIGN INC.  
 MANITOBA • ALBERTA  
 T: 204.947-1100  
 F: 204.956-5742  
 603-63 Albert Street info@synshyn.com  
 Winnipeg, Manitoba  
 R3B 1G4 Canada www.synshyn.com

ENGINEERING CONSULTANT  
**KGS GROUP**  
 855 Waverley Street Winnipeg, Manitoba  
 R3T 5H4  
 T: 204.896.1209  
 F: 204.896.0754

ENGINEERING CONSULTANT  
**CROSIER KILGOUR & PARTNERS Ltd.**  
 300-275 Carlton Street Winnipeg, Manitoba  
 R3C 5R6  
 T: 204.943.7501  
 F: 204.943.7507

OWNER  
**CITY OF WINNIPEG**  
 Planning, Property and Development Department  
 Municipal Accommodations Division  
 300-65 Garry Street Winnipeg, Manitoba  
 R3C 4K4

PROJECT TITLE  
**MARGARET GRANT POOL**  
**INTERIOR RENOVATIONS**  
**BID OPPORTUNITY**  
**NO.12-2013**

685 DALHOUSIE DRIVE

DRAWING TITLE  
**DETAILS**

DESIGNED BY JS DRAWN BY LB/JH

ISSUE DATE 02.06.2013 REVISION No.

PROJECT No. 12904 DRAWING No. **A-502**