



TITLE **GUIDELINES FOR THE PLANTING OF TREES ON TURF COVERED BOULEVARDS**  
 DRAWING # **1a** (view parallel to street)

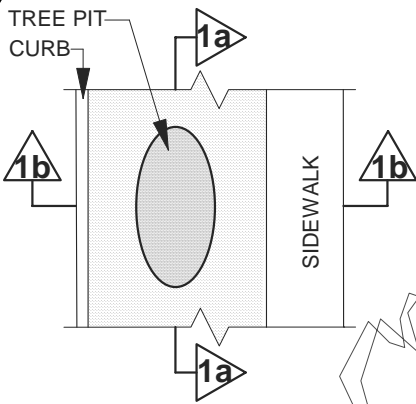

**PLAN VIEW**

**PIT TO BE DUG WITH BACKHOE NOT TREE SPADE**

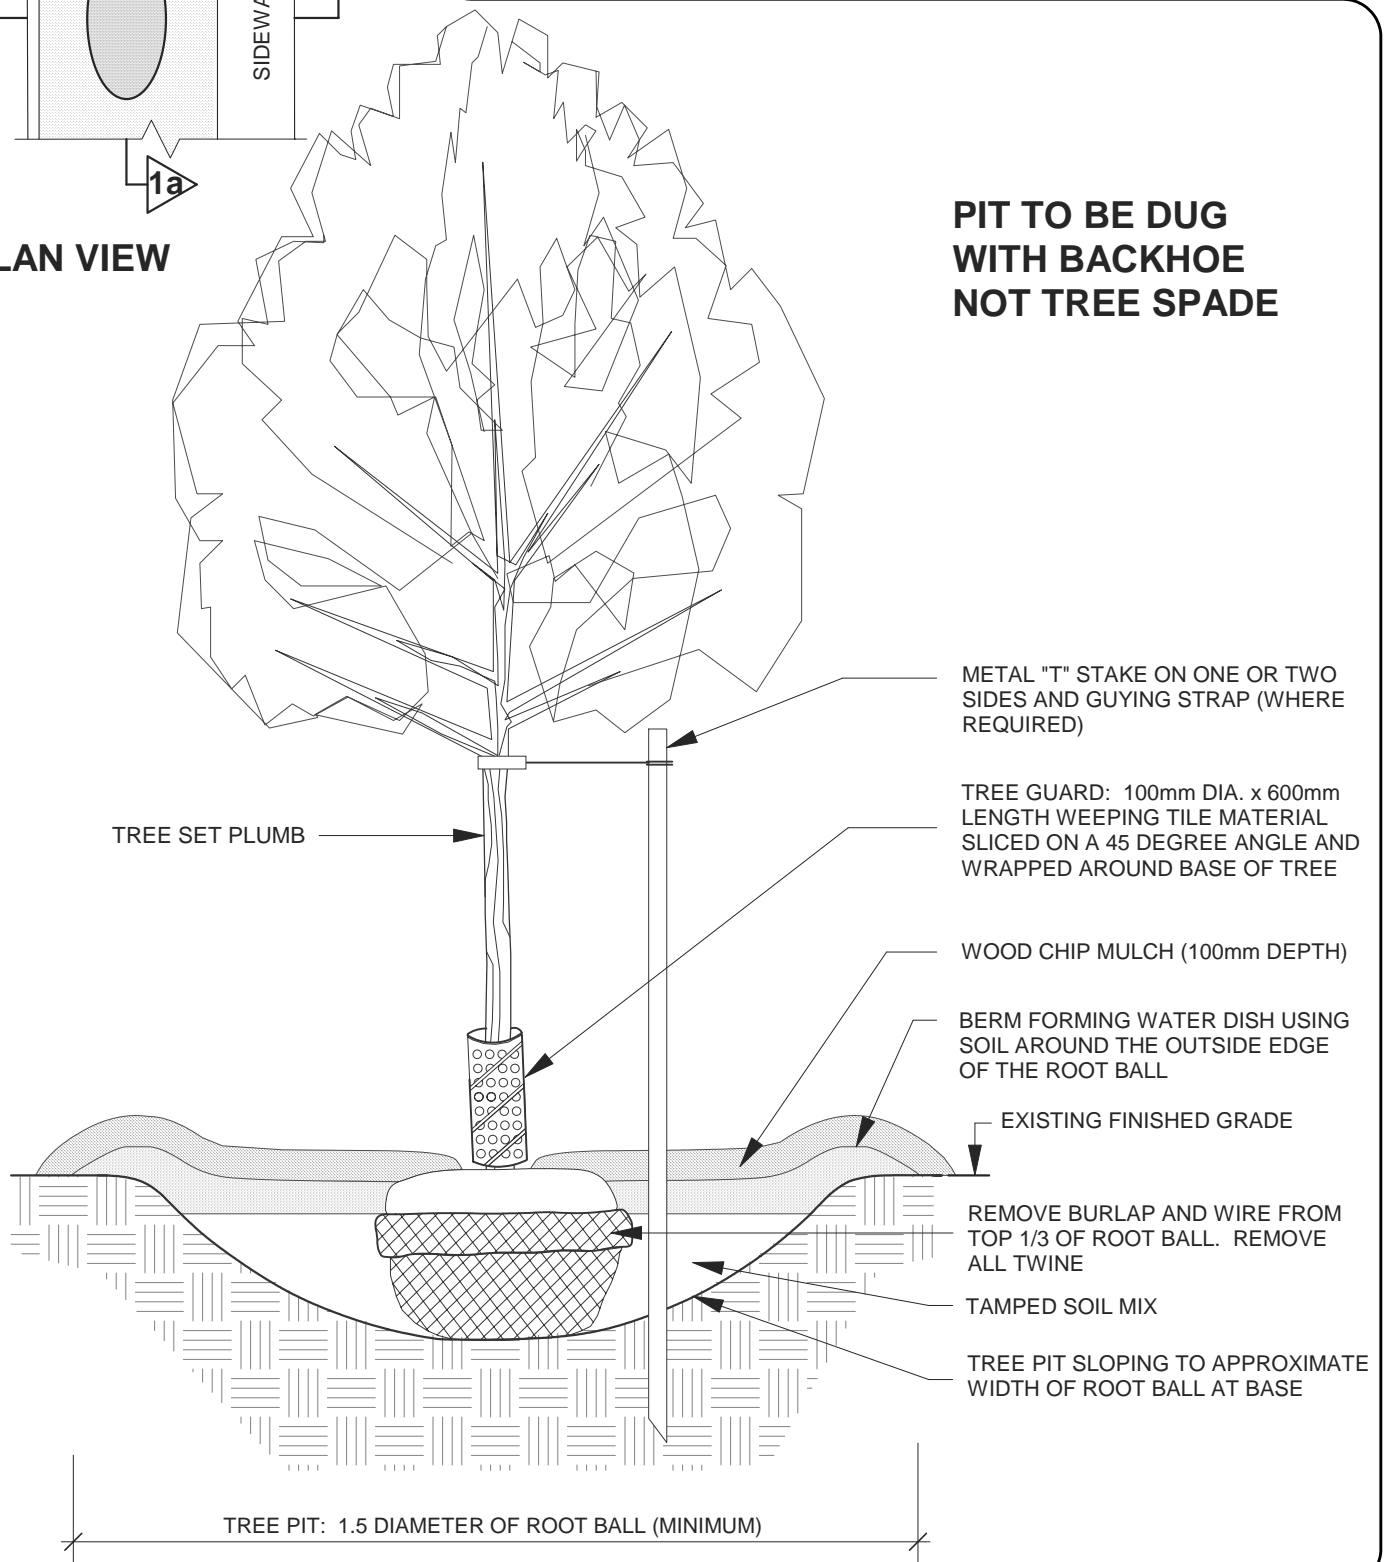

Urban Forestry Branch November, 2007

NOT TO SCALE  
 DEC. 2007

SP

THE CITY OF WINNIPEG  
 Planning, Property and Development Department  
 Planning and Land Use Division  
 Unit 15 - 30 Fort Street, Winnipeg, MB, R3C 4X5

