



APPENDIX B – SITE LOCATION DRAWINGS

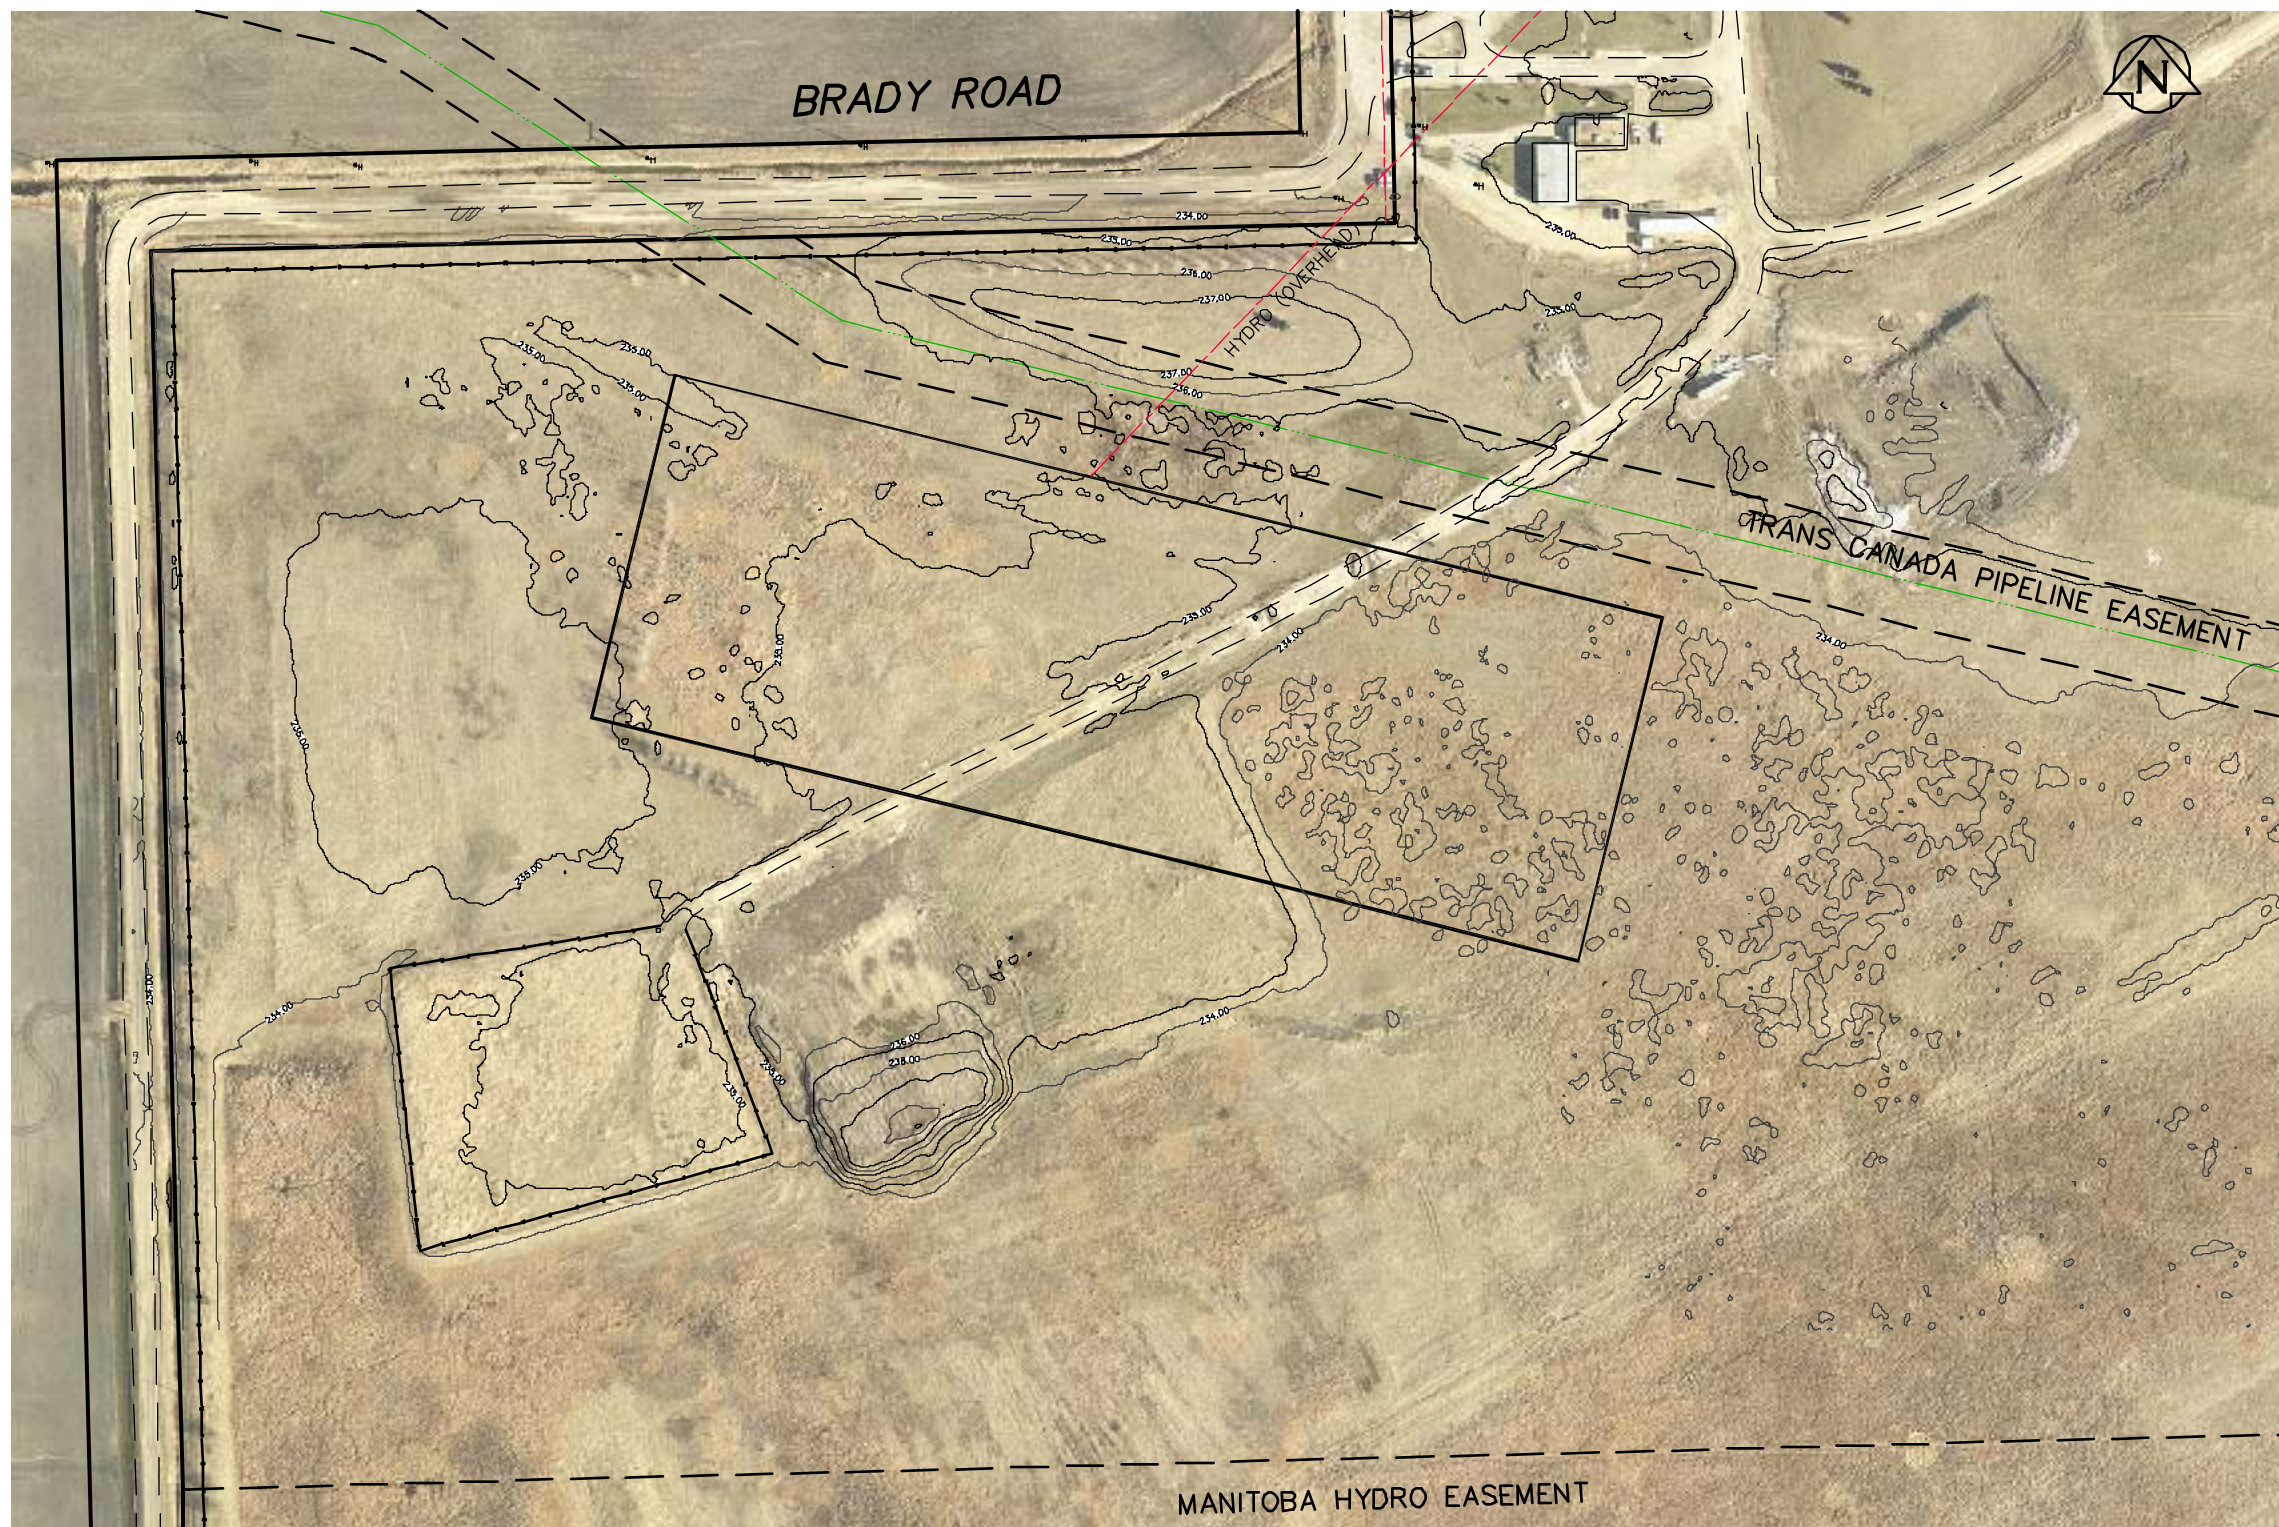

LEGEND

- PROPERTY LINE
- LOT LINE
- - - HYDRO
- · - · - GAS
- - - ROAD
- MINOR CONTOURS
- MAJOR CONTOURS
- · - · - FENCE

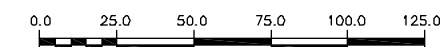

LOCATION APPROVED
UNDERGROUND STRUCTURES

SUPV. U/G STRUCTURES COMMITTEE DATE

NOTE:
LOCATION OF UNDERGROUND STRUCTURES AS SHOWN ARE BASED ON THE BEST INFORMATION AVAILABLE BUT NO GUARANTEE IS GIVEN THAT ALL EXISTING UTILITIES ARE SHOWN OR THAT THE GIVEN LOCATIONS ARE EXACT. CONFIRMATION OF EXISTENCE AND EXACT LOCATION OF ALL SERVICES MUST BE OBTAINED FROM THE INDIVIDUAL UTILITIES BEFORE PROCEEDING WITH CONSTRUCTION.

B.M. ELEV.			
CONSTRUCTION COMPLETION DATE: YYYY MM DD			
NO.	REVISIONS	DATE	BY

DESIGNED BY	XX	CHECKED BY	XX
DRAWN BY	TV	APPROVED BY	XX
SCALE:	1:2500	RELEASED FOR CONSTRUCTION	
HORIZONTAL			
VERTICAL			
DATE	2013 03 20	DATE	
PLOT DATE:	2013 03 20		

ENGINEER'S SEAL
CONSULTANT DRAWING NUMBER



THE CITY OF WINNIPEG
WATER AND WASTE DEPARTMENT
ENGINEERING DIVISION


COMMUNITY RESOURCE RECOVERY CENTER

SHEET 1 OF 1

CITY DRAWING NUMBER


BRADY ROAD

—

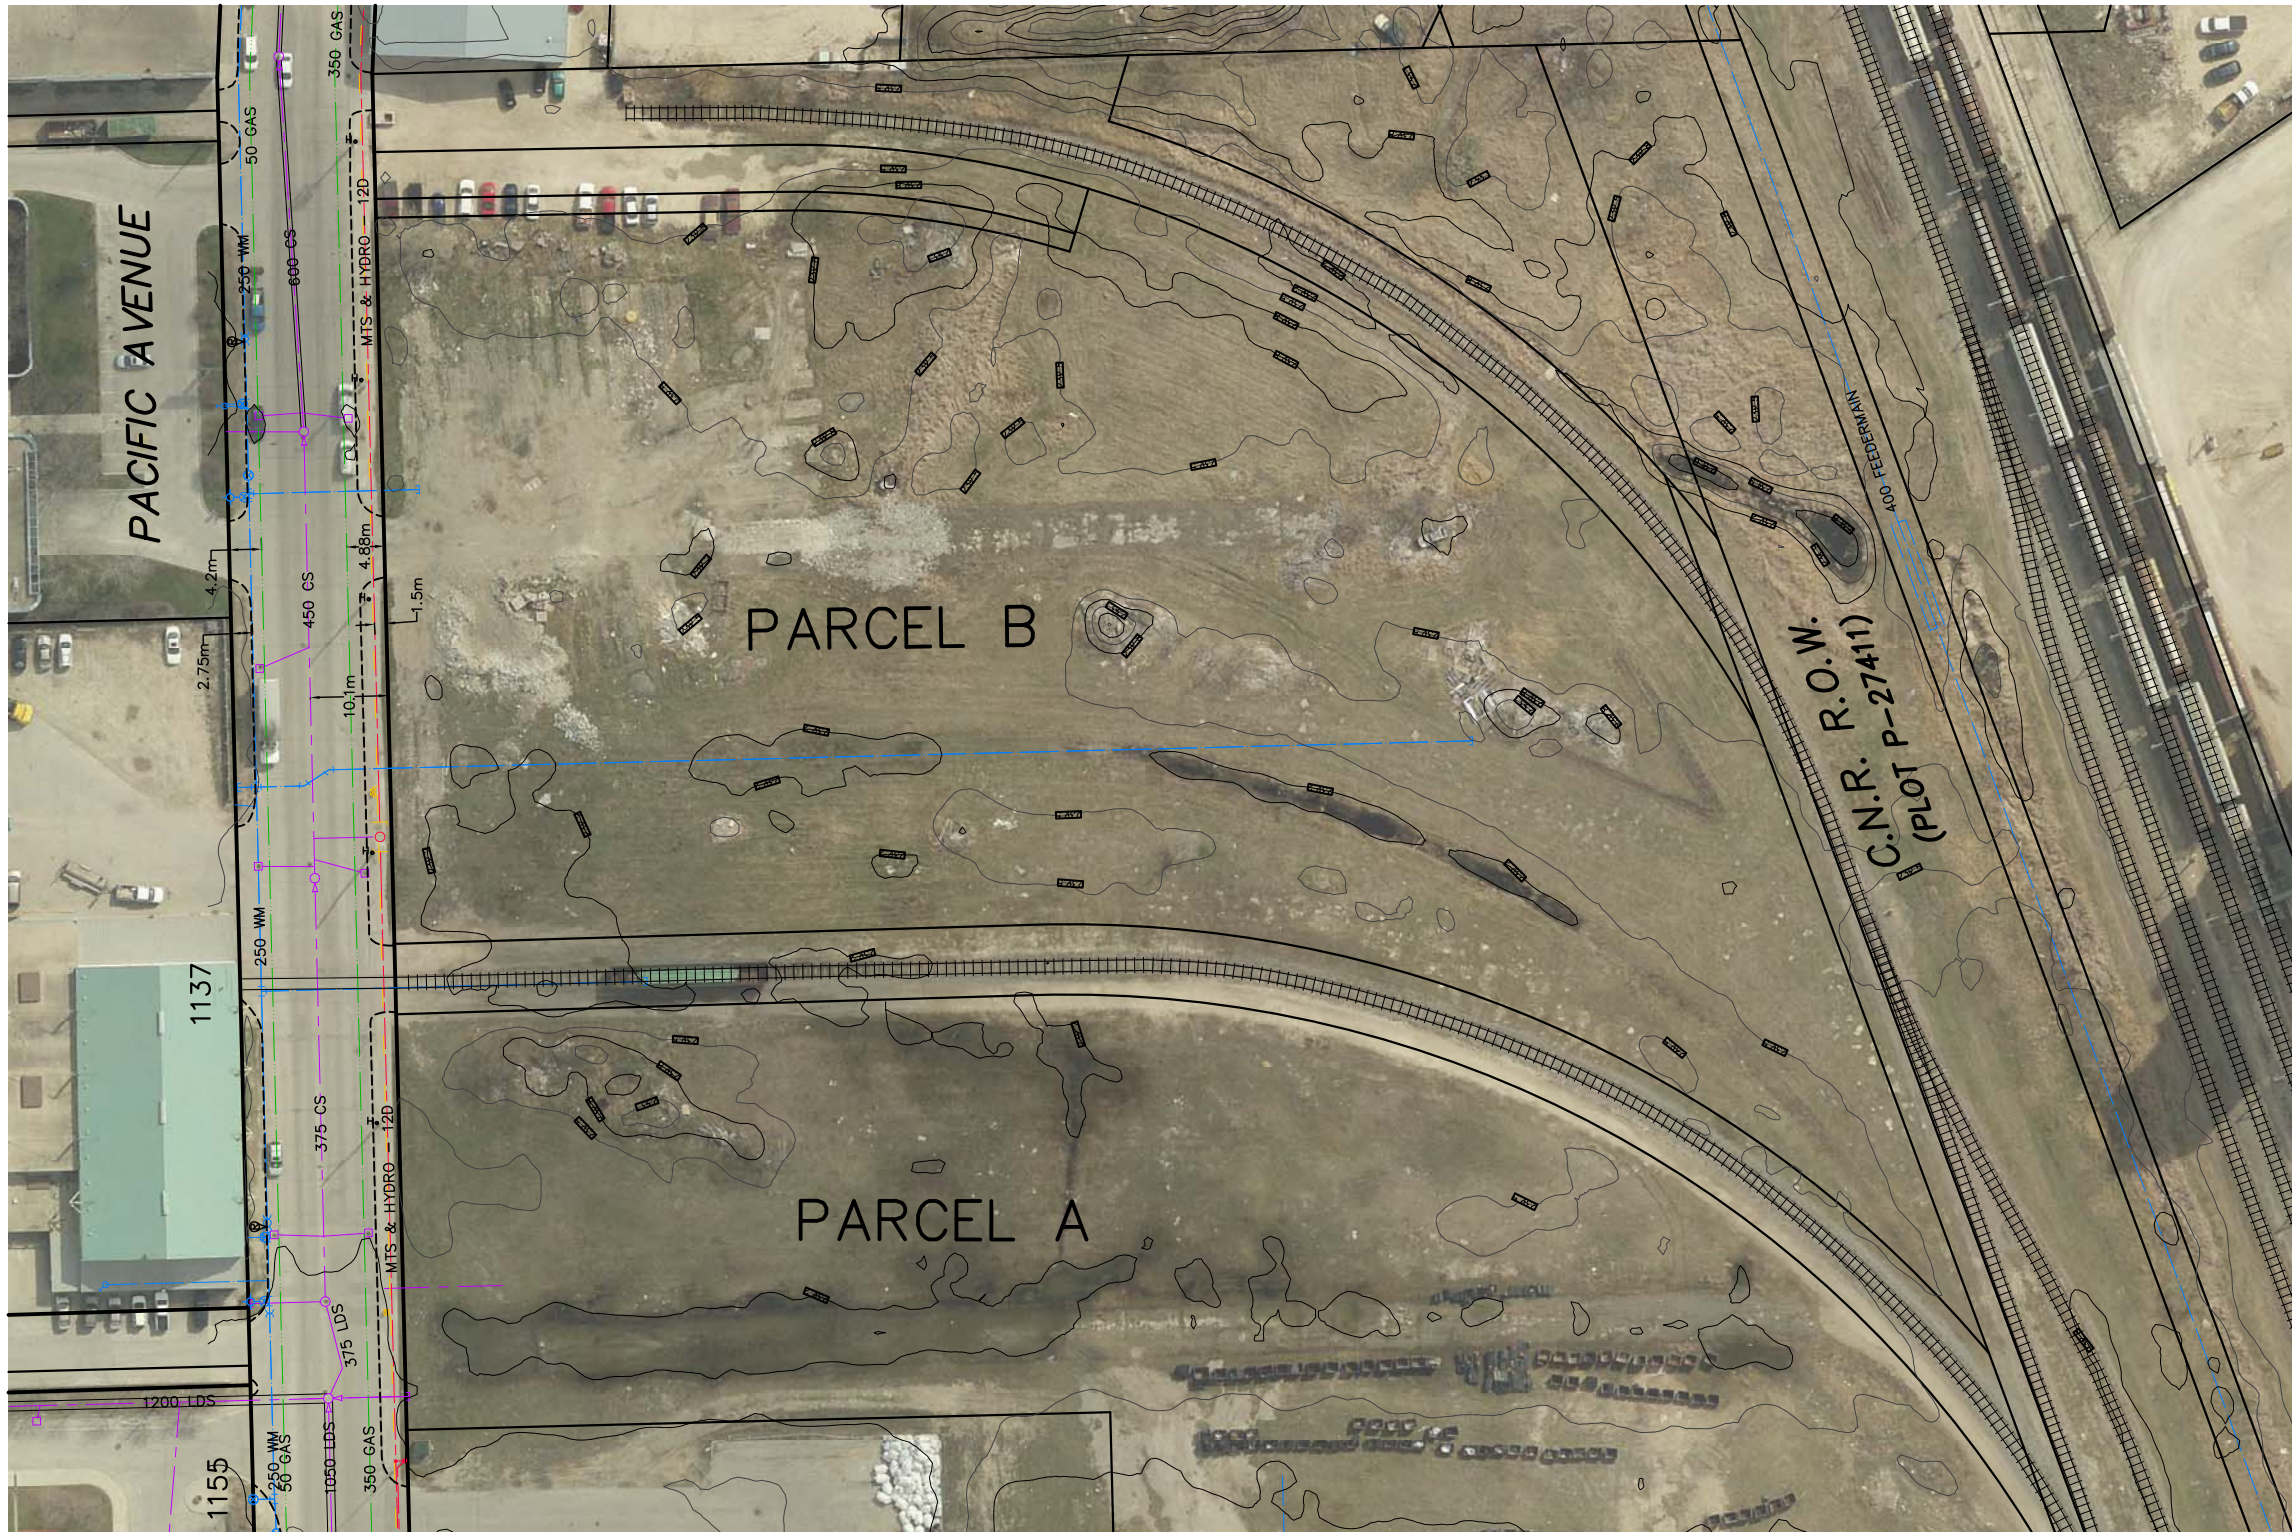

LEGEND

- — — — — WATERMAIN
- — — — — SEWER
- — — — — GAS
- — — — — MTS
- — — — — HYDRO
- — — — — MAJOR CONTOUR
- — — — — MINOR CONTOUR
- — — — — PROPERTY LINE
- — — — — LOT LINE
- — — — — ROAD

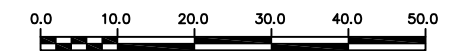

LOCATION APPROVED
UNDERGROUND STRUCTURES

SUPV. U/G STRUCTURES COMMITTEE	DATE
--------------------------------	------

NOTE:
LOCATION OF UNDERGROUND STRUCTURES AS SHOWN ARE BASED ON THE BEST INFORMATION AVAILABLE BUT NO GUARANTEE IS GIVEN THAT ALL EXISTING UTILITIES ARE SHOWN OR THAT THE GIVEN LOCATIONS ARE EXACT. CONFIRMATION OF EXISTENCE AND EXACT LOCATION OF ALL SERVICES MUST BE OBTAINED FROM THE INDIVIDUAL UTILITIES BEFORE PROCEEDING WITH CONSTRUCTION.

B.M. ELEV.			
CONSTRUCTION COMPLETION DATE: YYYY MM DD			
NO.	REVISIONS	DATE	BY

DESIGNED BY	RP	CHECKED BY	RP
DRAWN BY	TV/CJH	APPROVED BY	AS
SCALE:	1:1000	RELEASED FOR CONSTRUCTION	
HORIZONTAL			
VERTICAL			
DATE	2013 03 20	DATE	
PLOT DATE:	2013 03 20		

ENGINEER'S SEAL
CONSULTANT DRAWING NUMBER



THE CITY OF WINNIPEG
WATER AND WASTE DEPARTMENT
ENGINEERING DIVISION

COMMUNITY RESOURCE RECOVERY CENTER

PACIFIC AVENUE

SHEET 1 OF 1

CITY DRAWING NUMBER

—