



NOTE: FEEDERMAIN PIPE LENGTHS SHOWN ARE ALONG C OF PROPOSED FEEDERMAIN PIPE

NOTE: CHAINAGES SHOWN ARE ALONG C OF KENASTON BLVD.

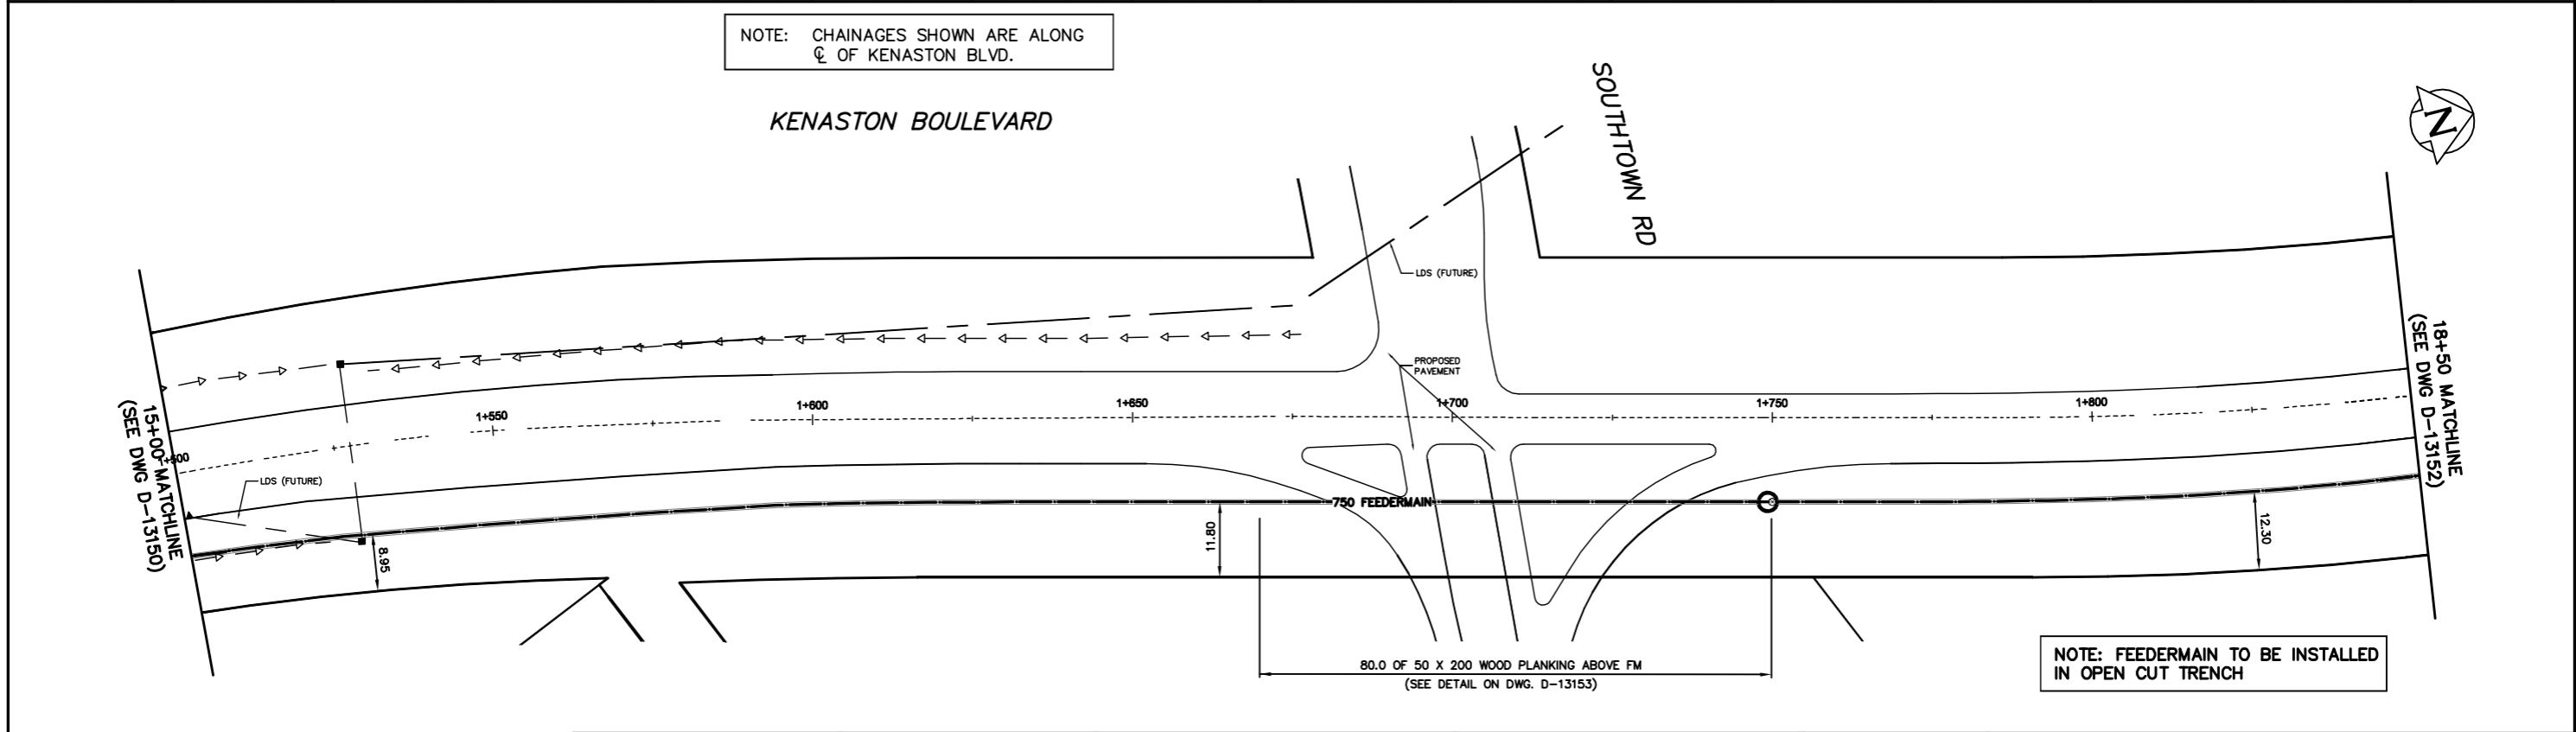

NOTE: FEEDERMAIN TO BE INSTALLED IN OPEN CUT TRENCH

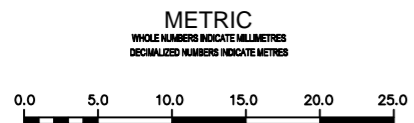

WARNING
IF POWER EQUIPMENT OR EXPLOSIVES ARE TO BE USED FOR EXCAVATION ON THIS PROJECT THE CONTRACTOR MUST:
1) NOTIFY THE GAS COMPANY OF THE PROPOSED LOCATION OF EXCAVATION.
2) TAKE PRECAUTION TO AVOID DAMAGE TO GAS COMPANY INSTALLATIONS.
SEE PROVINCIAL REGULATION 210/72 FOR DETAILS

LOCATION APPROVED UNDERGROUND STRUCTURES
SUPV. U/G STRUCTURES COMMITTEE DATE
NOTE:
LOCATION OF UNDERGROUND STRUCTURES AS SHOWN ARE BASED ON THE BEST INFORMATION AVAILABLE BUT NO GUARANTEE IS GIVEN THAT ALL EXISTING UTILITIES ARE SHOWN OR THAT THE GIVEN LOCATIONS ARE EXACT. CONFIRMATION OF EXISTENCE AND EXACT LOCATION OF ALL SERVICES MUST BE OBTAINED FROM THE INDIVIDUAL UTILITIES BEFORE PROCEEDING WITH CONSTRUCTION.

B.M. ELEV.			
CONSTRUCTION COMPLETION DATE: YYYY MM DD			
DESIGNED BY	DB		
CHECKED BY	SC		
DRAWN BY	CJH		
APPROVED BY	KZ		
SCALE:			
HORIZONTAL	1:500		
VERTICAL	1:50		
RELEASED FOR CONSTRUCTION	K.R. ZUREK		
DATE	2013 02 26		
DATE	13/02/27		
NO.	REVISIONS	DATE	BY

ENGINEER'S SEAL
ORIGINAL MYLAR SIGNED BY
K.R. ZUREK
13/02/27
CONSULTANT DRAWING NUMBER
-

BID OPPORTUNITY: 181-2013
CONTRACT NUMBER: 16

THE CITY OF WINNIPEG
Winnipeg
WATER AND WASTE DEPARTMENT
ENGINEERING DIVISION
2013 FEEDERMAIN INSTALLATION AND ASSOCIATED WORKS
KENASTON BOULEVARD
600 S OF BISON DRIVE TO
250 S OF BISON DRIVE
SHEET 5 OF 10
CITY DRAWING NUMBER
D-13151