



NOTE: FEEDERMAIN PIPE LENGTHS SHOWN ARE ALONG ϕ OF PROPOSED FEEDERMAIN PIPE

NOTE: CHAINAGES SHOWN ARE ALONG ϕ OF KENASTON BLVD.

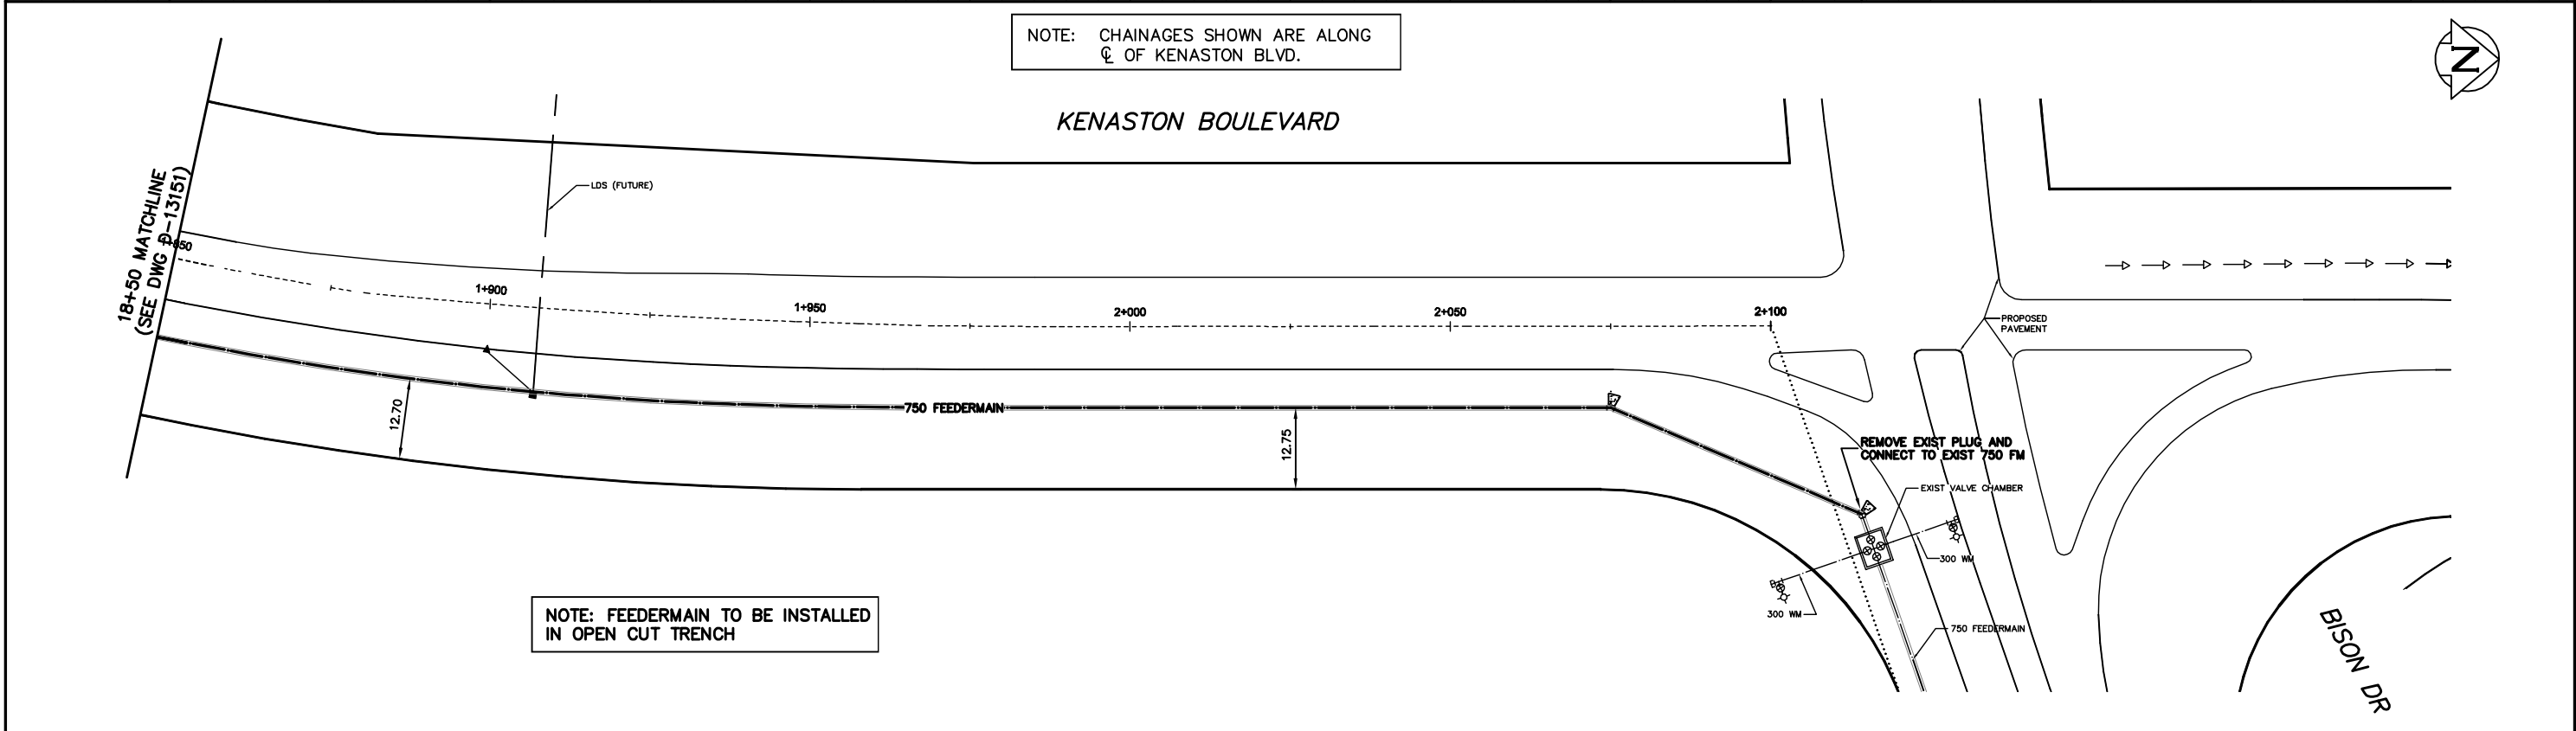

NOTE: FEEDERMAIN TO BE INSTALLED IN OPEN CUT TRENCH

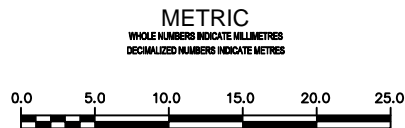

WARNING
 IF POWER EQUIPMENT OR EXPLOSIVES ARE TO BE USED FOR EXCAVATION ON THIS PROJECT THE CONTRACTOR MUST:
 1) NOTIFY THE GAS COMPANY OF THE PROPOSED LOCATION OF EXCAVATION.
 2) TAKE PRECAUTION TO AVOID DAMAGE TO GAS COMPANY INSTALLATIONS.
 SEE PROVINCIAL REGULATION 210/72 FOR DETAILS

LOCATION APPROVED UNDERGROUND STRUCTURES
 SUPV. U/G STRUCTURES COMMITTEE DATE
 NOTE:
 LOCATION OF UNDERGROUND STRUCTURES AS SHOWN ARE BASED ON THE BEST INFORMATION AVAILABLE BUT NO GUARANTEE IS GIVEN THAT ALL EXISTING UTILITIES ARE SHOWN OR THAT THE GIVEN LOCATIONS ARE EXACT. CONFIRMATION OF EXISTENCE AND EXACT LOCATION OF ALL SERVICES MUST BE OBTAINED FROM THE INDIVIDUAL UTILITIES BEFORE PROCEEDING WITH CONSTRUCTION.

B.M. ELEV.	
CONSTRUCTION COMPLETION DATE: YYYY MM DD	
DESIGNED BY	DB
DRAWN BY	CJH
SCALE:	
HORIZONTAL	1:500
VERTICAL	1:50
NO.	REVISIONS
DATE	2013 02 26

CHECKED BY	SC
APPROVED BY	KZ
RELEASED FOR CONSTRUCTION	K.R. ZUREK
DATE	13/02/27

ENGINEER'S SEAL
 ORIGINAL MYLAR SIGNED BY
 K.R. ZUREK
 13/02/27
 CONSULTANT DRAWING NUMBER

THE CITY OF WINNIPEG
 WATER AND WASTE DEPARTMENT
 ENGINEERING DIVISION

2013 FEEDERMAIN INSTALLATION AND ASSOCIATED WORKS
 KENASTON BOULEVARD
 250 S OF BISON DRIVE TO BISON DRIVE

SHEET 6 OF 10
 CITY DRAWING NUMBER
 D-13152