

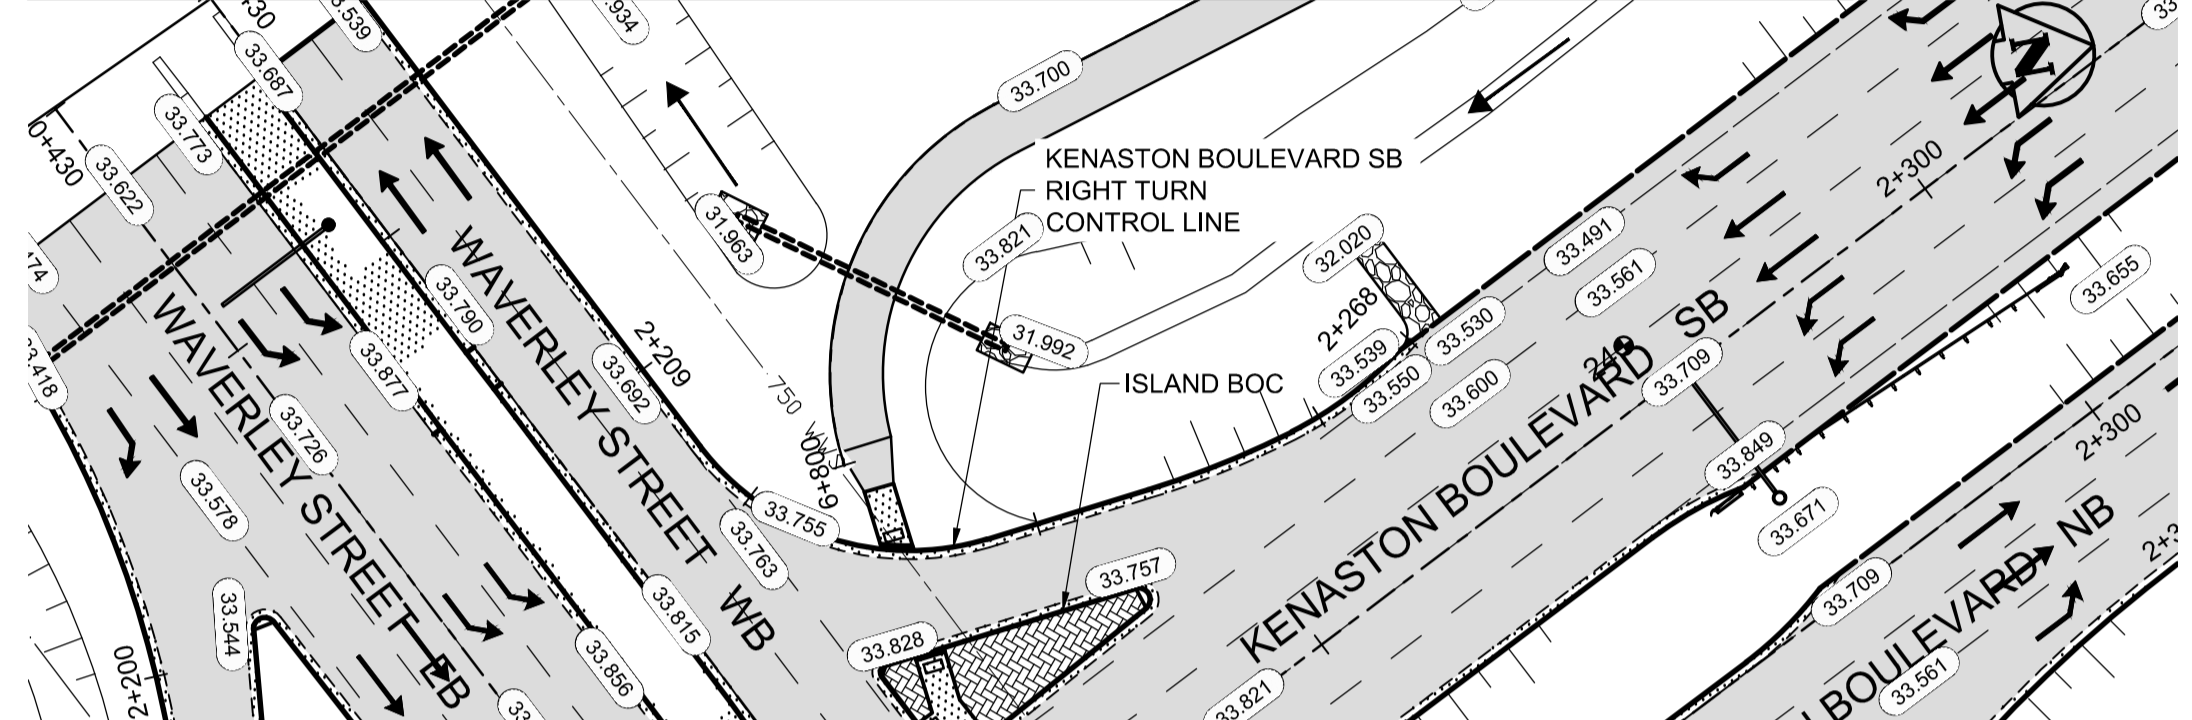
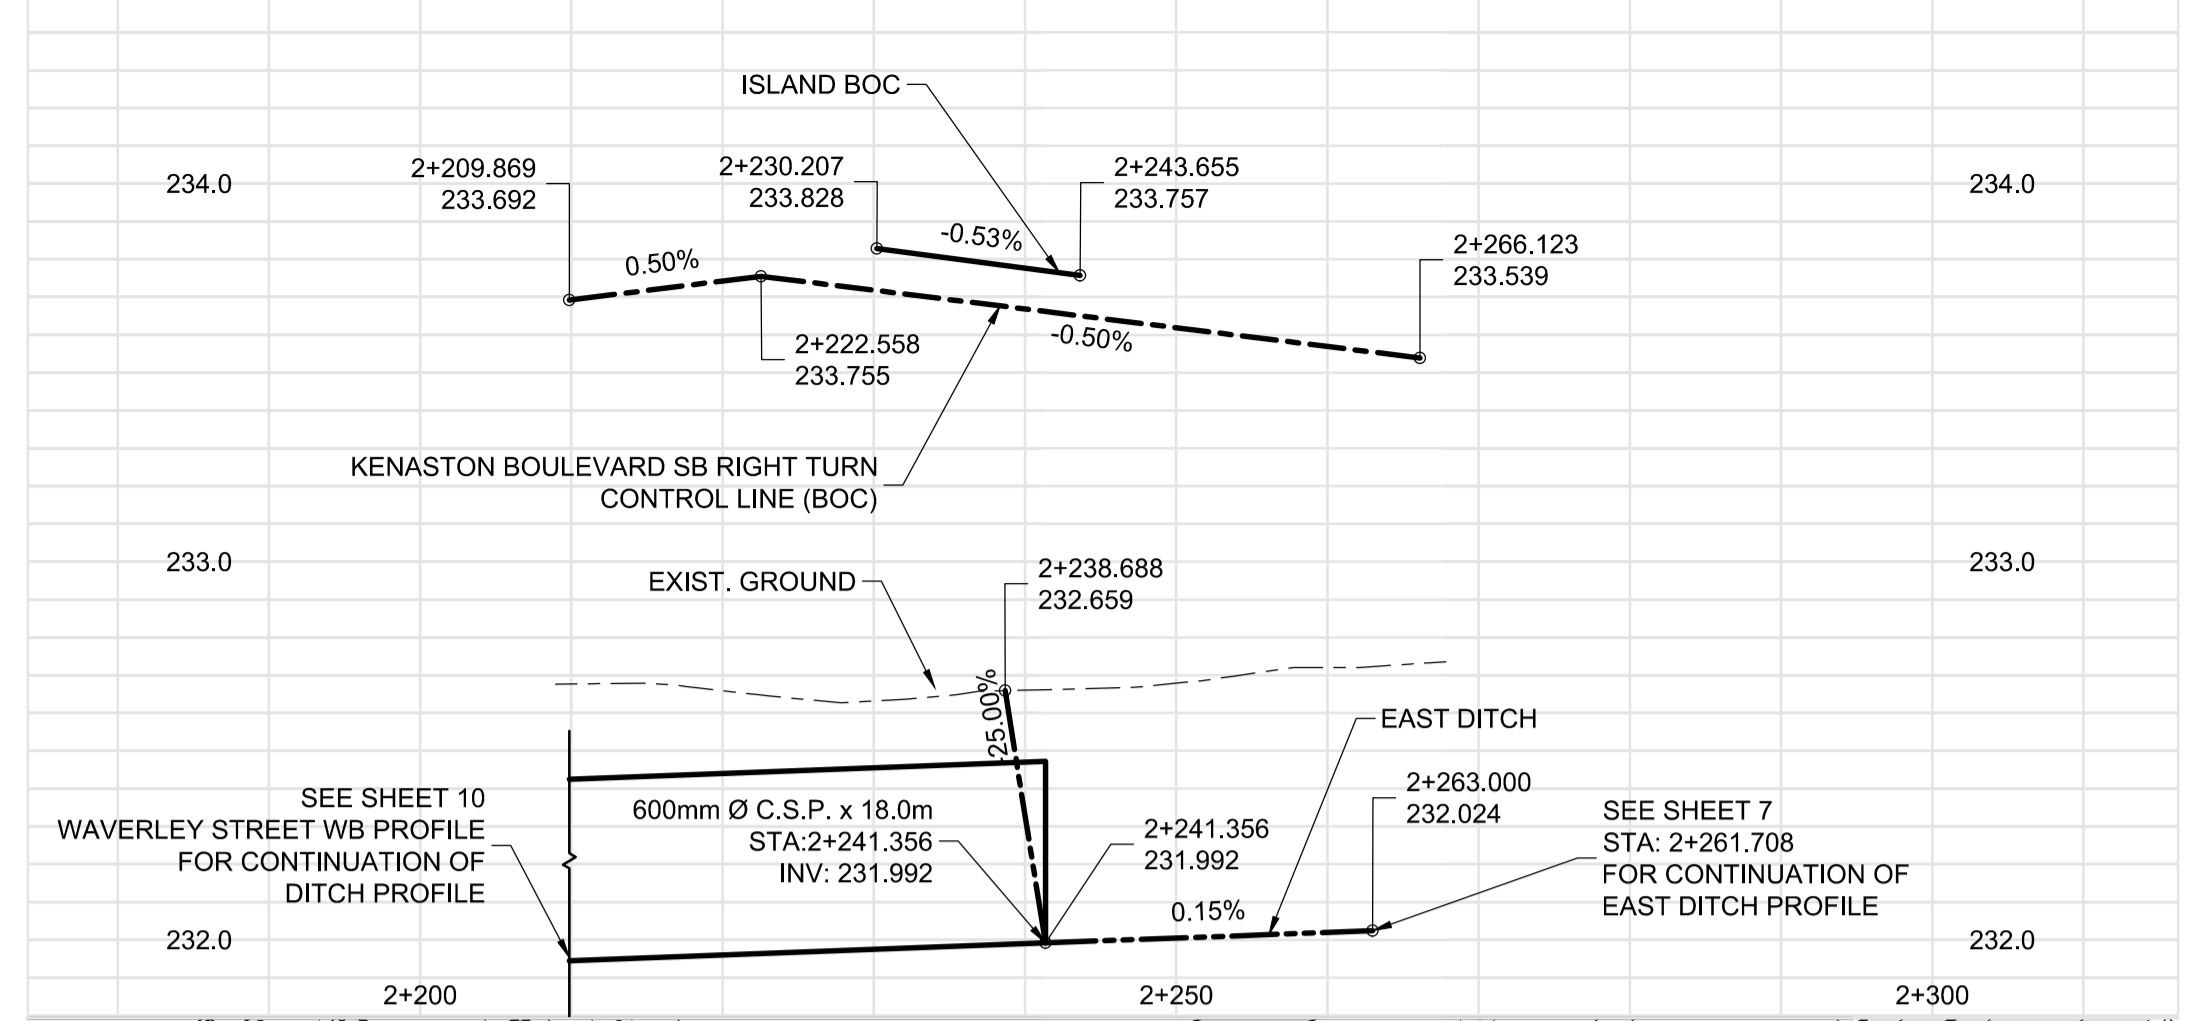




WAVERLEY STREET EB RIGHT TURN

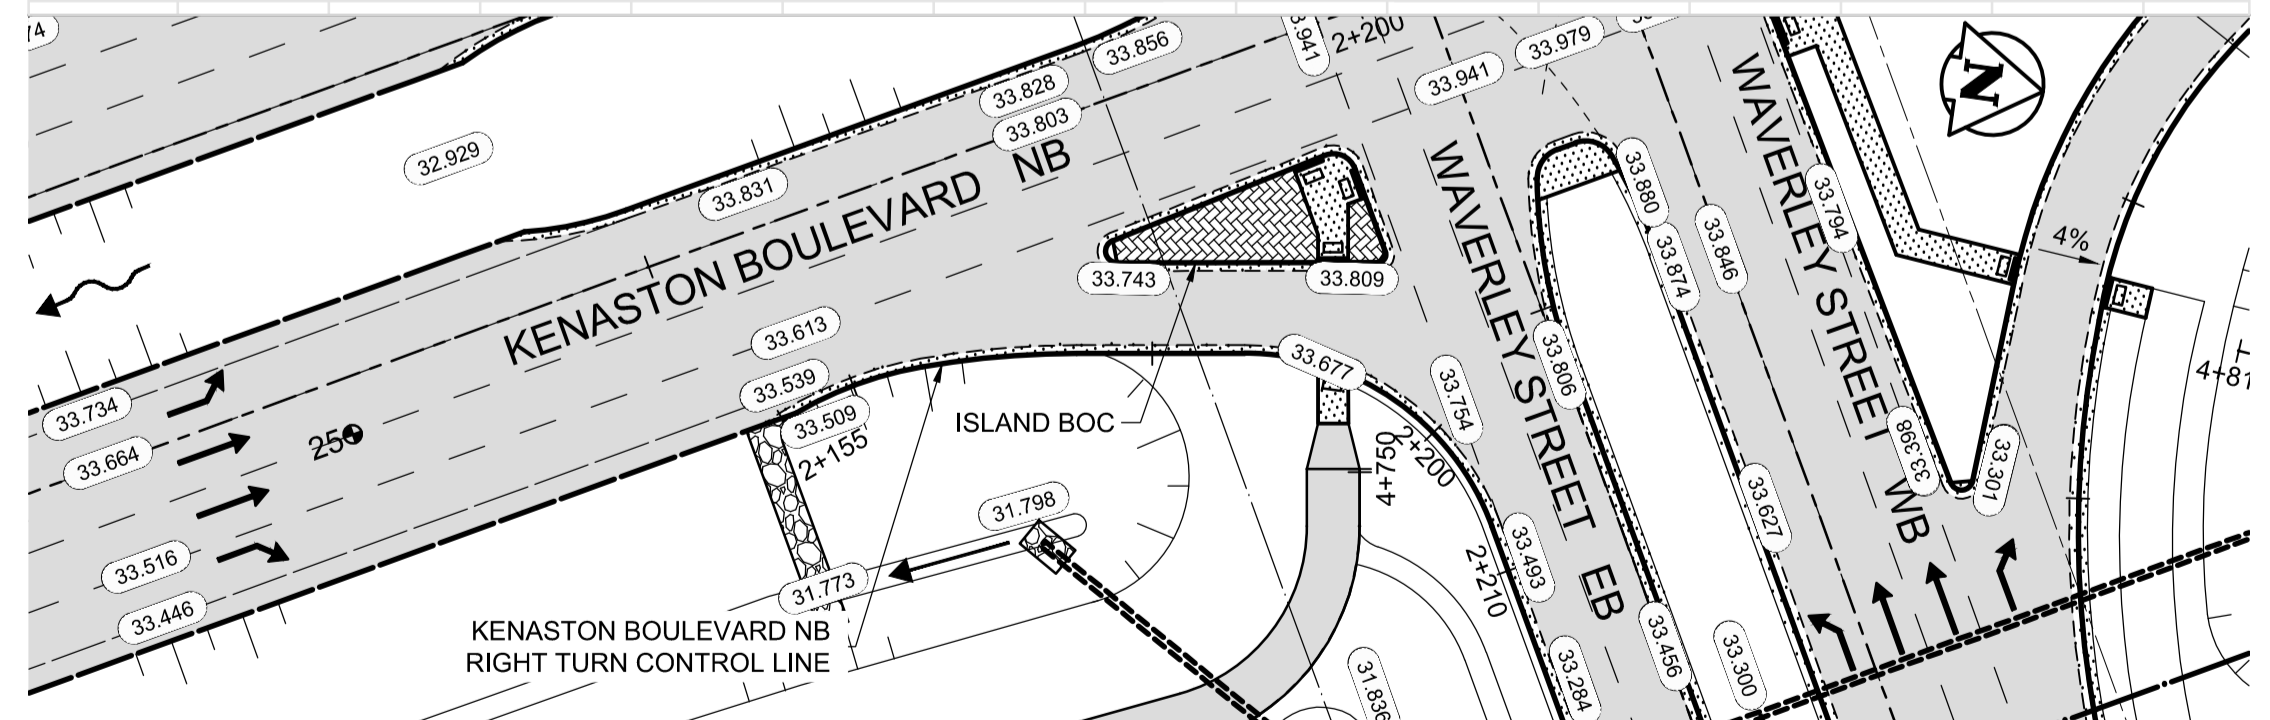

KENASTON BOULEVARD SB RIGHT TURN

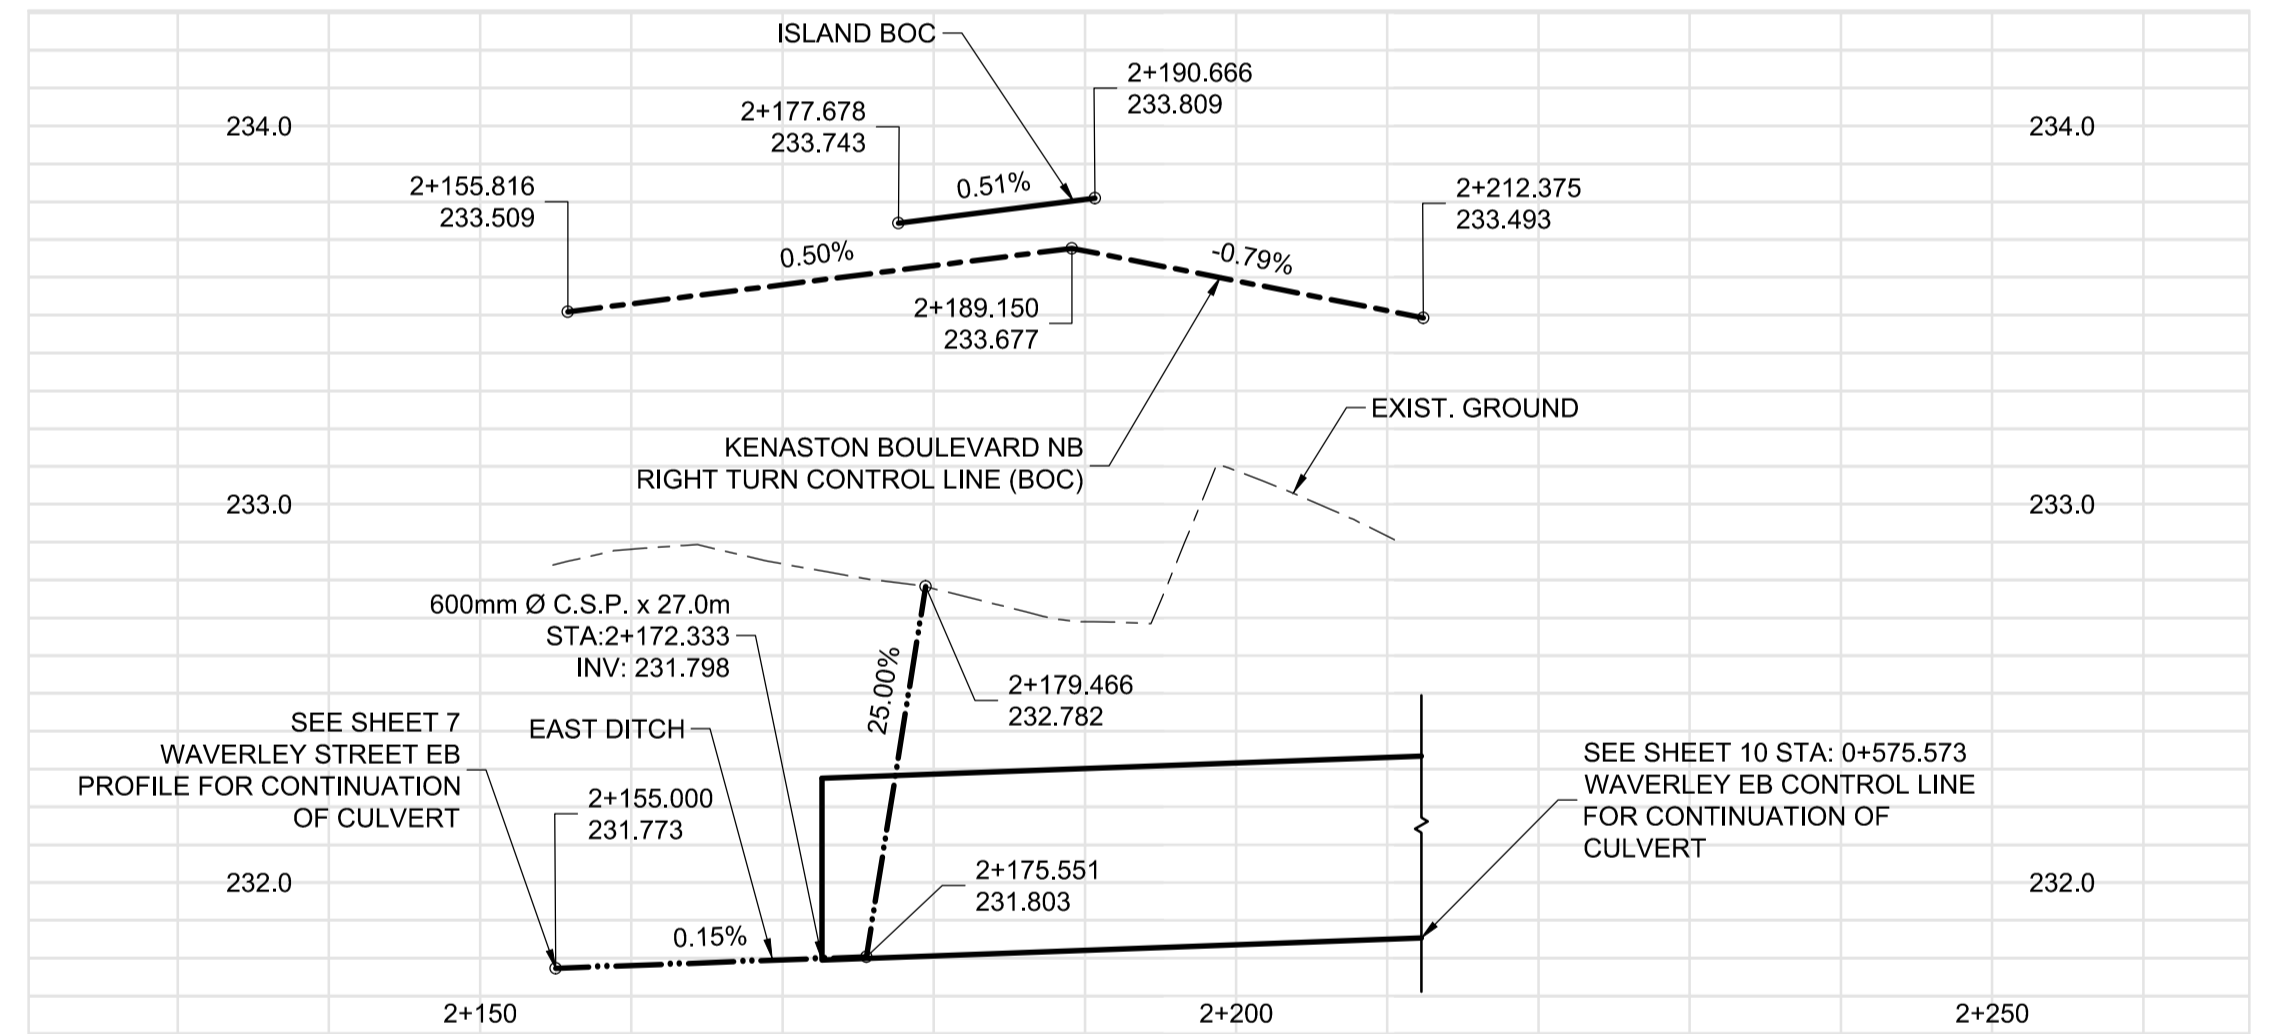

KENASTON BOULEVARD NB RIGHT TURN

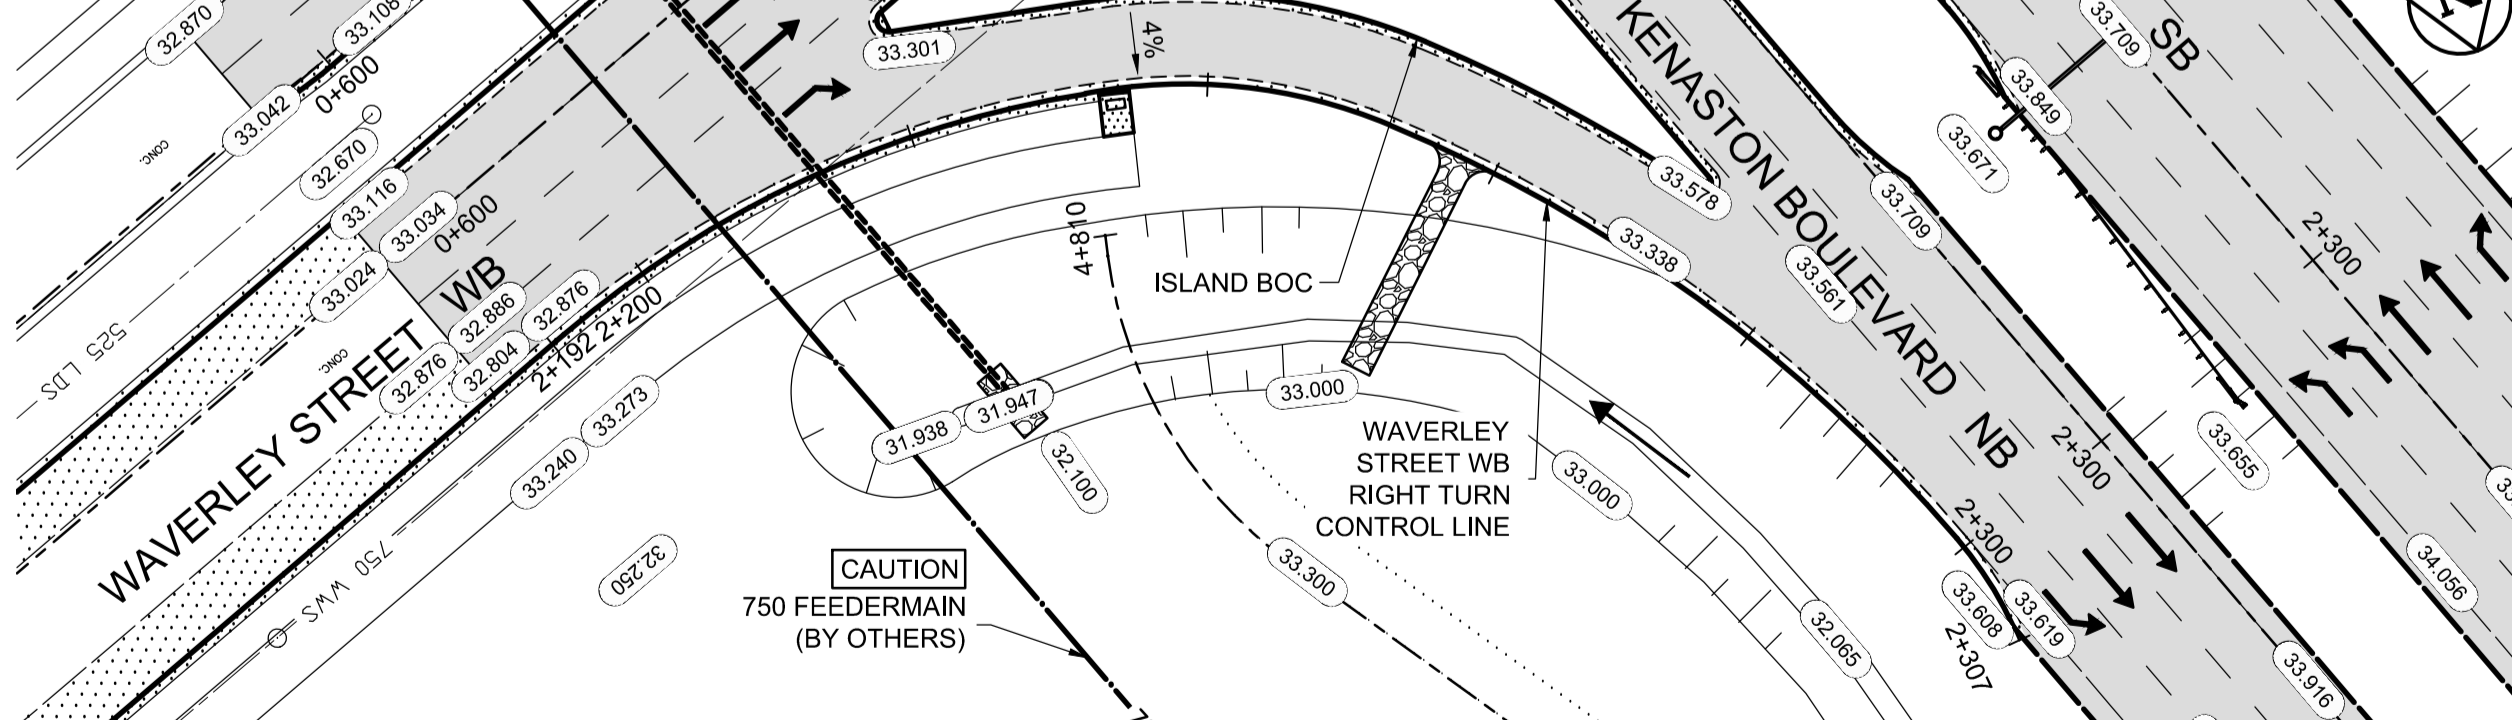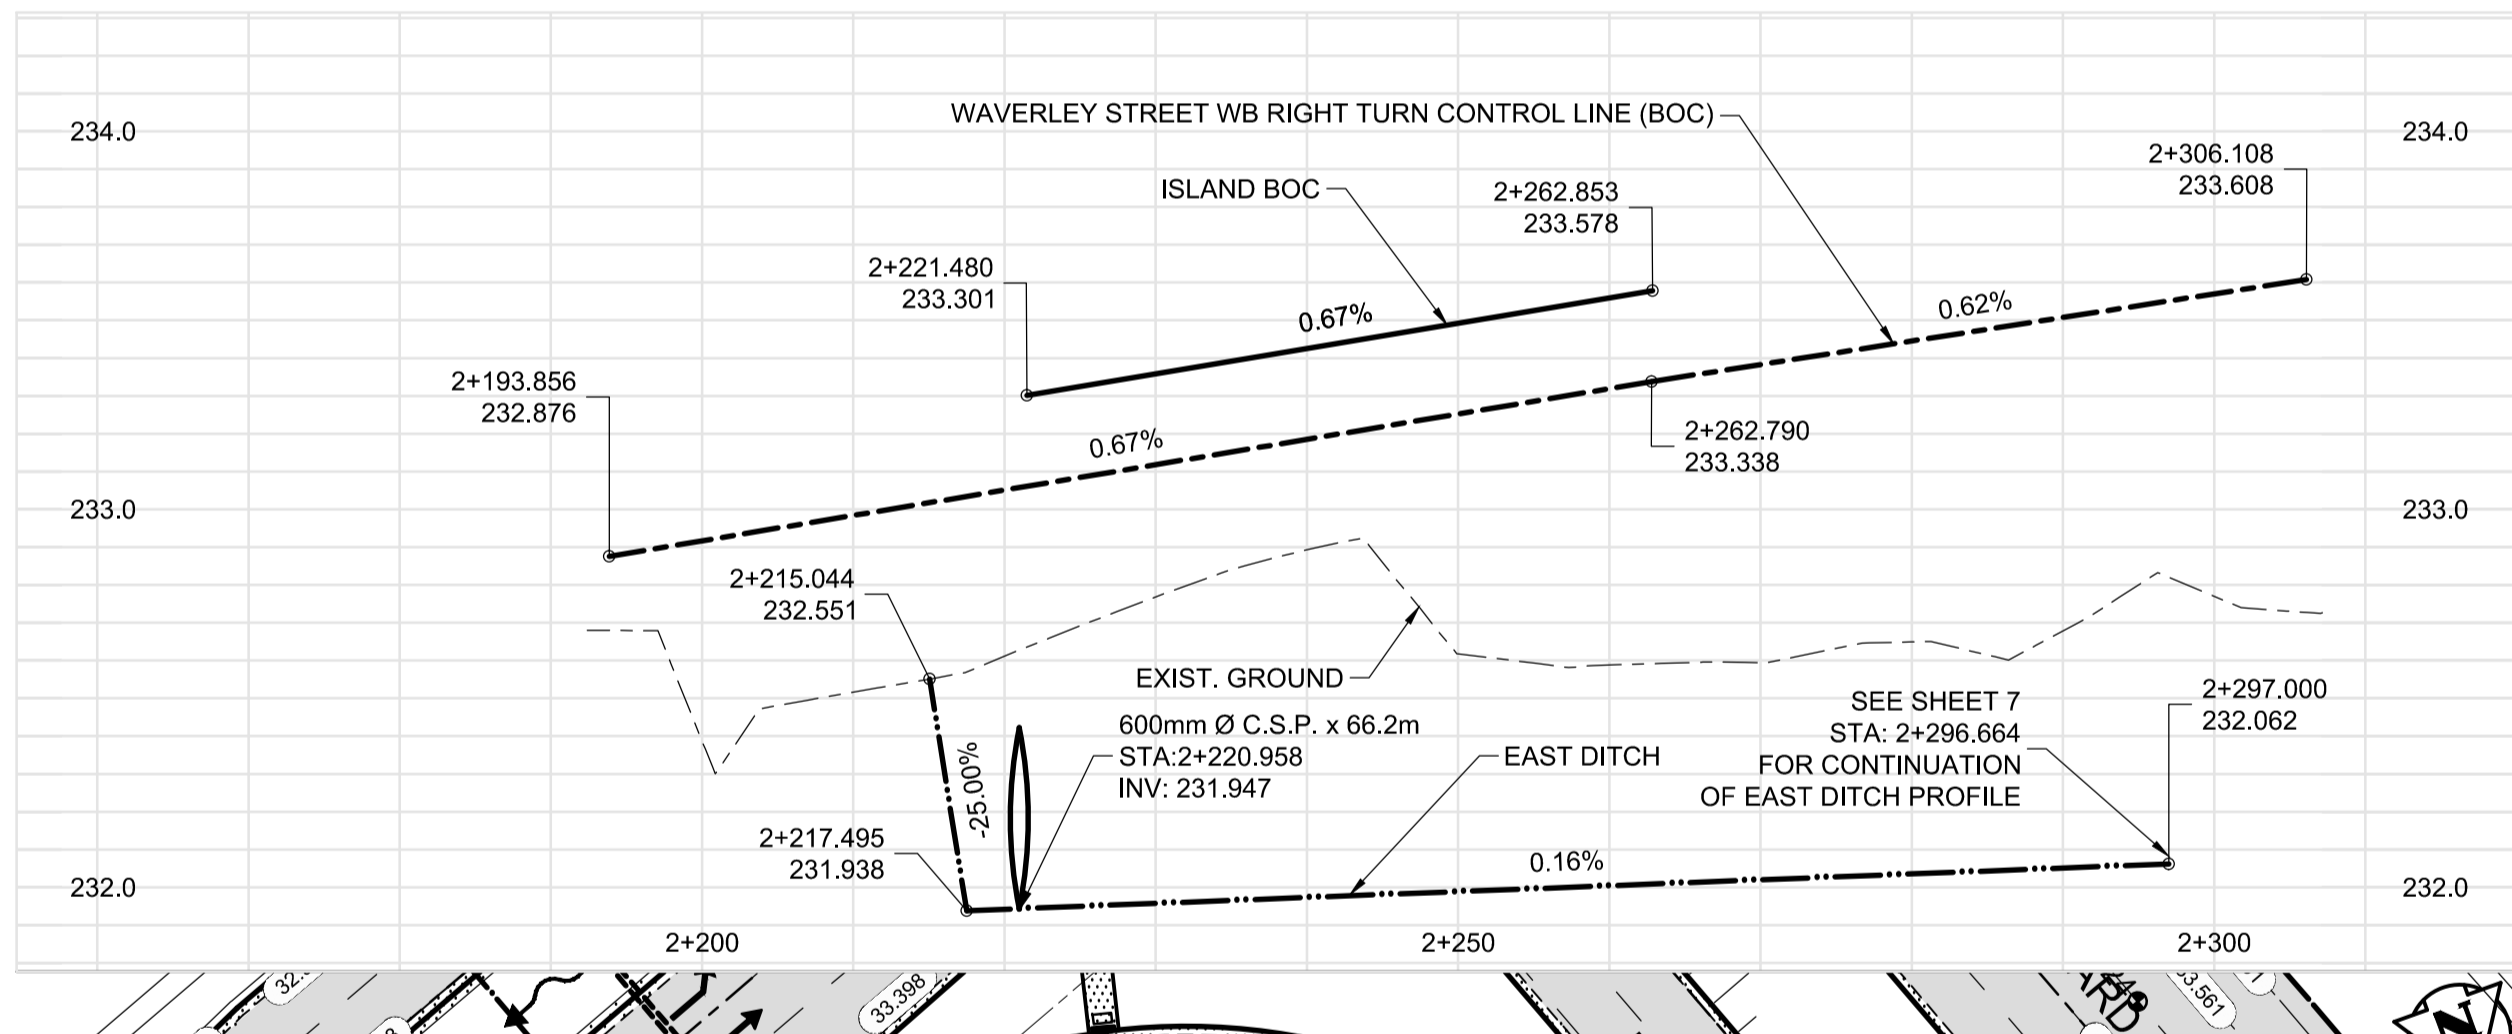

WAVERLEY STREET WB RIGHT TURN

APEGM
 Certificate of Authorization
Dillon Consulting Limited (MB)
 No. 1789 Date: 2013-04-05

METRIC
 WHOLE NUMBERS INDICATE MILLIMETRES
 DECIMALIZED NUMBERS INDICATE METRES

- WARNING**
- IF POWER EQUIPMENT OR EXPLOSIVES ARE TO BE USED FOR EXCAVATION ON THIS PROJECT THE CONTRACTOR MUST:
1. NOTIFY THE GAS COMPANY OF THE PROPOSED LOCATION OF EXCAVATION.
 2. TAKE PRECAUTION TO AVOID DAMAGE TO GAS COMPANY INSTALLATIONS SEE PROVINCIAL REGULATION 210/72 FOR DETAILS.
 3. OBTAIN EXCAVATION PERMITS PRIOR TO CONSTRUCTION.

150 W.M.	WATERMAIN	150 W.M.	MTS	M.T.S.	150 mm W.M.	WATERMAIN	150 mm W.M.
HYDRANT	HYDRANT	CONCRETE	CONCRETE	CONCRETE	HYDRANT	HYDRANT	HYDRANT
VALVE	VALVE	ASPHALT	ASPHALT	ASPHALT	VALVE	VALVE	VALVE
300 LDS	LAND DRAINAGE SEWER	PLANNING	PLANNING	PLANNING	300 mm L.D.S.	LAND DRAINAGE SEWER	300 mm L.D.S.
250 WWS	WASTE WATER SEWER	SIDEWALK	SIDEWALK	SIDEWALK	250 mm W.W.S.	WASTE WATER SEWER	250 mm W.W.S.
MANHOLE	MANHOLE	PAVING STONES	PAVING STONES	PAVING STONES	Q. PROFILE	Q. PROFILE	Q. PROFILE
CATCH BASIN	CATCH BASIN	PROPERTY LINE	PROPERTY LINE	PROPERTY LINE	NORTH/WEST GUTTER	NORTH/WEST GUTTER	NORTH/WEST GUTTER
CURB INLET	CURB INLET	SURVEY BAR	SURVEY BAR	SURVEY BAR	SOUTH/EAST GUTTER	SOUTH/EAST GUTTER	SOUTH/EAST GUTTER
TEST HOLES	TEST HOLES	CURB RAMP	CURB RAMP	CURB RAMP	NORTH/WEST T/LANE	NORTH/WEST T/LANE	NORTH/WEST T/LANE
CULVERT	CULVERT	DITCH	DITCH	DITCH	SOUTH/EAST T/LANE	SOUTH/EAST T/LANE	SOUTH/EAST T/LANE
100 GAS	GAS	SWALE	SWALE	SWALE			
EXISTING	LEGEND-PLAN	PROPOSED	EXISTING	LEGEND-PLAN	PROPOSED	EXISTING	LEGEND-PROFILE

UNDERGROUND STRUCTURES

SUPPL. U/G STRUCTURES COMMITTEE DATE

NOTE:
 LOCATION OF UNDERGROUND STRUCTURES AS SHOWN ARE BASED ON THE BEST INFORMATION AVAILABLE. BUT NO GUARANTEE IS GIVEN THAT ALL EXISTING UTILITIES ARE SHOWN OR THAT THE GIVEN LOCATIONS ARE EXACT. CONFIRMATION OF EXISTENCE AND EXACT LOCATION OF ALL SERVICES MUST BE OBTAINED FROM THE INDIVIDUAL UTILITIES BEFORE PROCEEDING WITH CONSTRUCTION.

B.M. 654008 N: 5515764.610 E: 633359.697	DESIGNED BY	MRD
	DRAWN BY	PMW
	CHECKED BY	DBW
	APPROVED BY	DPK
	HOR. SCALE	1:500
	VERTICAL	1:20
1 ISSUED FOR TENDER 13-04-05 MRD	RELEASED FOR CONSTRUCTION	
0 ISSUED FOR 90% REVIEW 13-02-22 MRD	DATE	2013-04-05
NO. REVISIONS	DATE	BY

DILLON CONSULTING

DESIGN TEAM

ENGINEER'S SEAL

PROVINCE OF MANITOBA
 ORIGINAL STAMPED BY
M.R. DOUCET
 2013-04-05
 Member 22306
 REGISTERED PROFESSIONAL ENGINEER

THE CITY OF WINNIPEG
 PUBLIC WORKS DEPARTMENT

Winnipeg

WWARP PART 3 - CONTRACT 3
 STA: 1+450 TO STA: 2+922.4

CITY DRAWING NUMBER P-3344-11
 SHEET 11 OF 23

CONSULTANT PROJECT NUMBER 12-6606

WAVERLEY INTERSECTION RIGHT TURN
 PLAN & PROFILES

CONSULTANT DRAWING NUMBER

G:\CAD\126606\Contract\Contract_3\Current\Plan_Profile.dwg