



Temporary Construction Fence (see Specification). Establish prior to beginning demolition. Maintain throughout the construction phase of the project.

Limit of Excavation (remove topsoil and sod, crusher fines paving) from area within this boundary. Make good any damage to existing surfaces outside of this boundary at Contractors own expense.

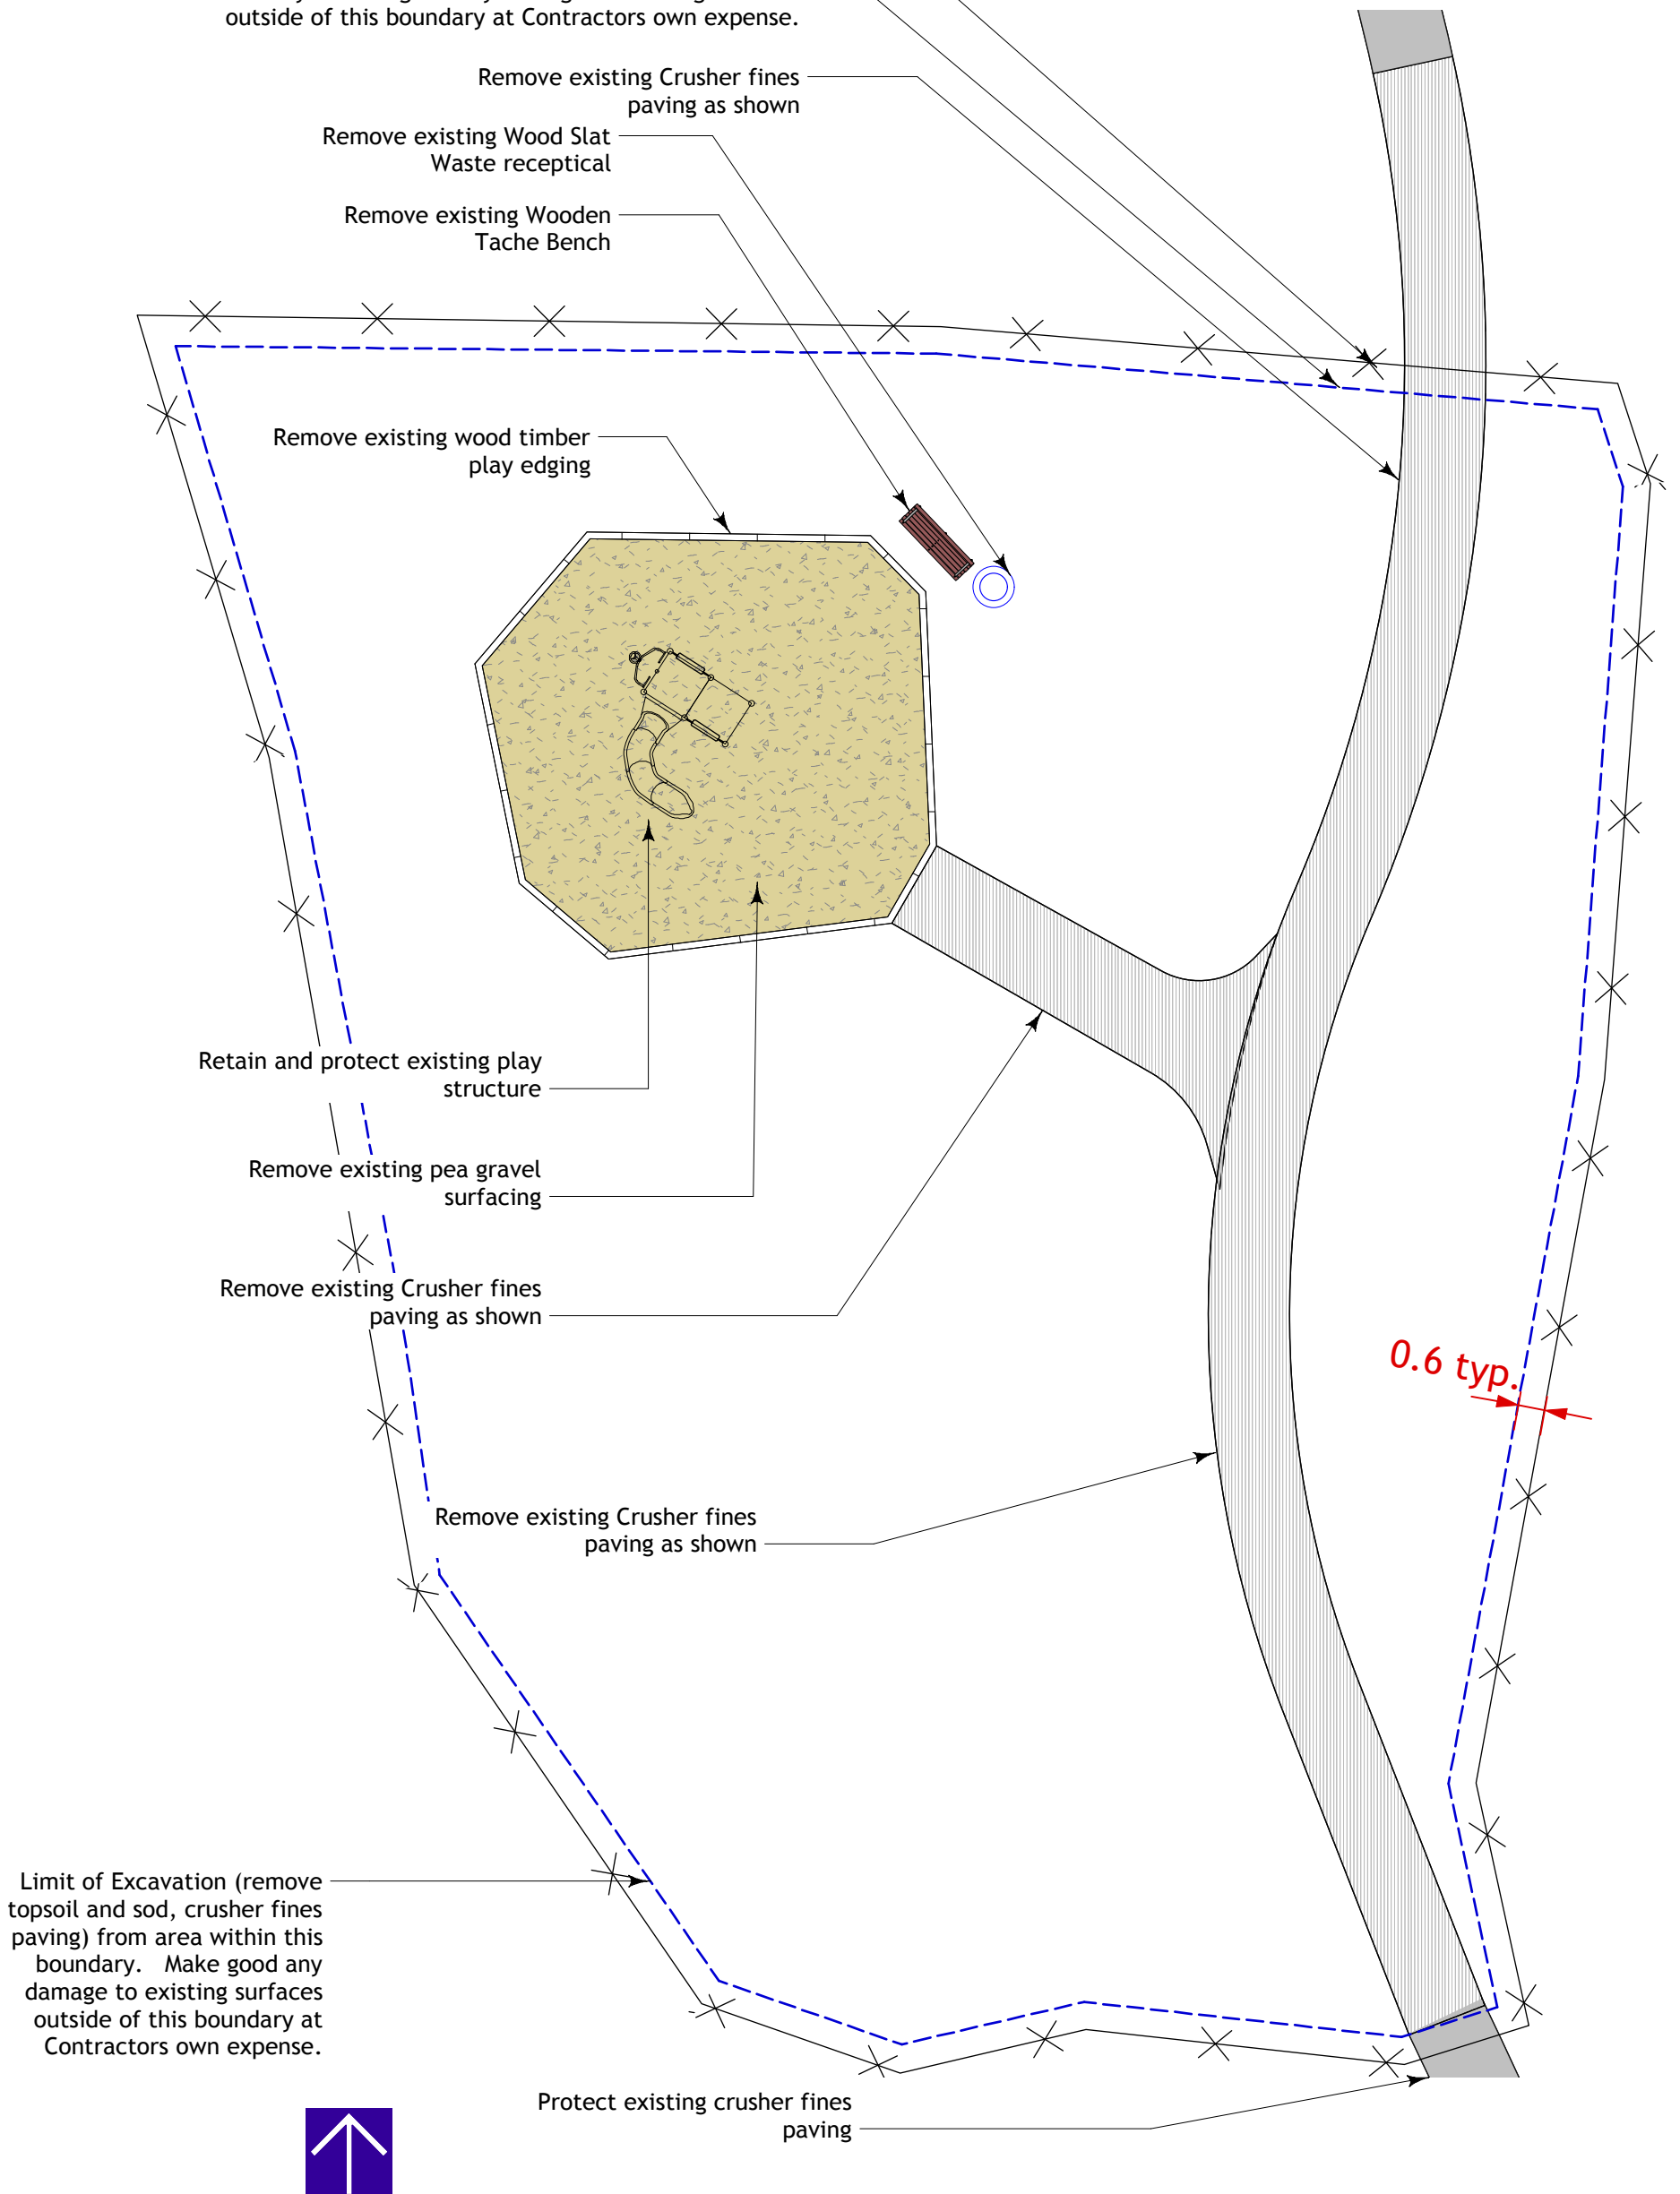

1
L-2

Demolition Plan
Scale: 1:150

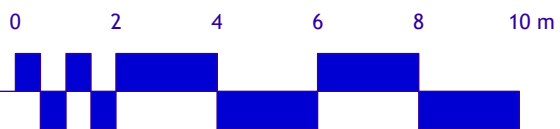

B 3/12/13 For Bid Opportunity
A 3/4/13 For City Review

No.	Date	Issue Notes

Drawing No.

L-2 of 8

John Coulter Park Demolition Plan

