



THE CITY OF WINNIPEG

WATER AND WASTE DEPARTMENT



JEFFERSON EAST COMBINED SEWER RELIEF CONTRACT 3 BID OPPORTUNITY NO. 235-2013

LIST OF PROJECT DRAWINGS

CITY DRAWING No.	CONSULTANT DRAWING No.	STREET
10499	C-0000	COVER SHEET
10500	C-0001	JONES STREET
10501	C-0002	JONES STREET
10501	C-0003	ST. ANTHONY AVENUE
10502	C-0004	ST. ANTHONY AVENUE
10503	C-0005	ST. ANTHONY AVENUE
10504	C-0006	SCOTIA STREET
10505	C-0007	SCOTIA STREET
10506	C-0008	SCOTIA STREET
10507	C-0009	SCOTIA STREET
10508	C-0010	BELMONT AVENUE
10509	C-0011	JONES STREET
10510	C-0012	PERTH AVENUE
10511	C-0013	PERTH AVENUE

LIMITS

- 10m NORTH OF JEFFERSON AVENUE TO 47m SOUTH OF PERTH AVENUE
- 21m NORTH OF ST. ANTHONY TO PUBLIC LANE NORTH OF PERTH AVENUE
- 135m EAST OF MAIN STREET TO 181m WEST OF SCOTIA STREET
- 13m EAST OF JONES STREET TO 66m WEST OF SCOTIA STREET
- 128m EAST OF JONES STREET TO SCOTIA STREET
- JEFFERSON AVENUE TO 10m SOUTH OF ST. ANTHONY AVENUE
- 85m NORTH OF JEFFERSON AVENUE TO 70m SOUTH OF HARTFORD AVENUE
- 8m NORTH OF PERTH AVENUE TO 40m SOUTH OF BELMONT AVENUE
- 40m NORTH OF HARTFORD AVENUE TO 30m SOUTH OF KILBRIDE AVENUE
- JONES STREET TO SCOTIA STREET
- HARTFORD AVENUE TO BELMONT AVENUE
- 175m EAST OF MAIN STREET TO 130m WEST OF SCOTIA STREET
- 130m EAST OF JONES STREET TO SCOTIA STREET

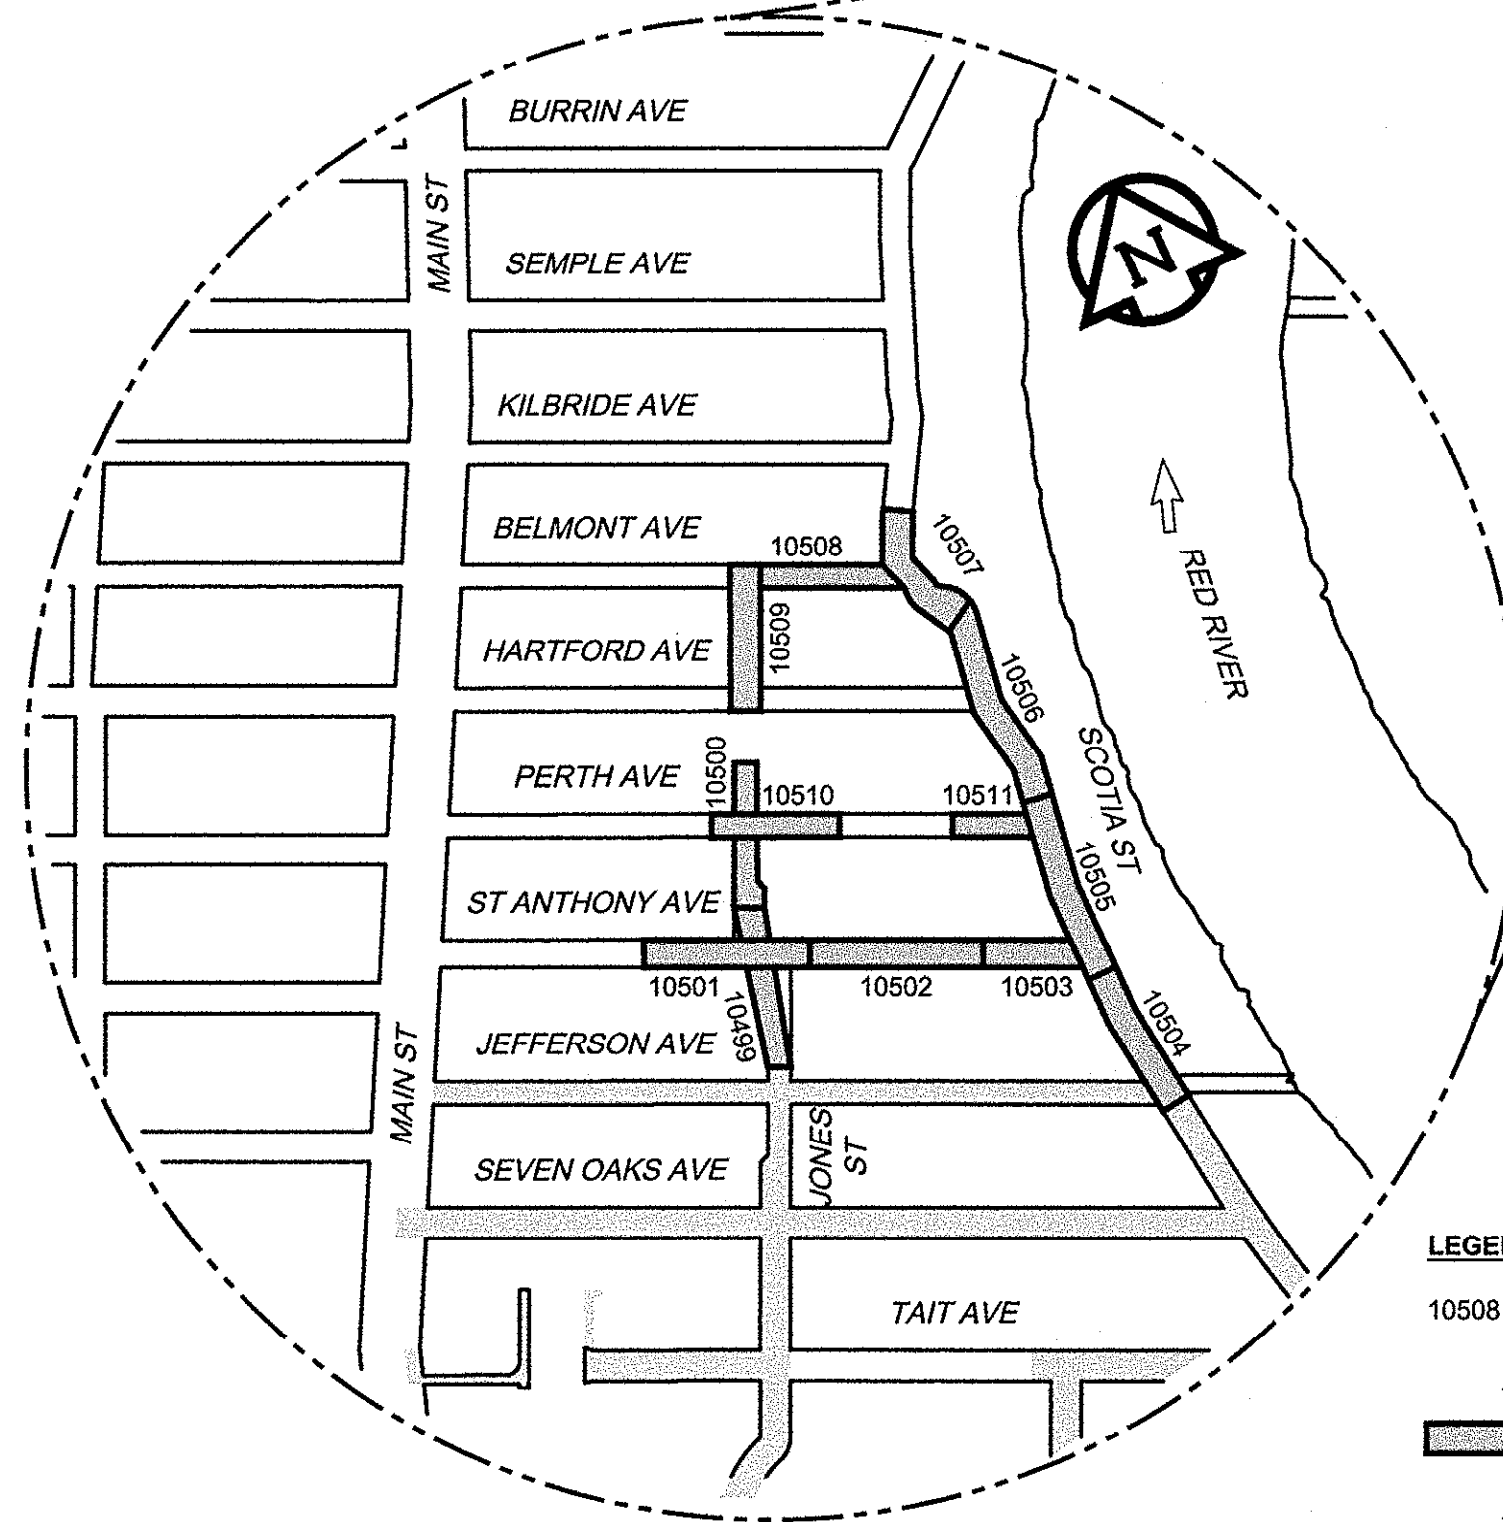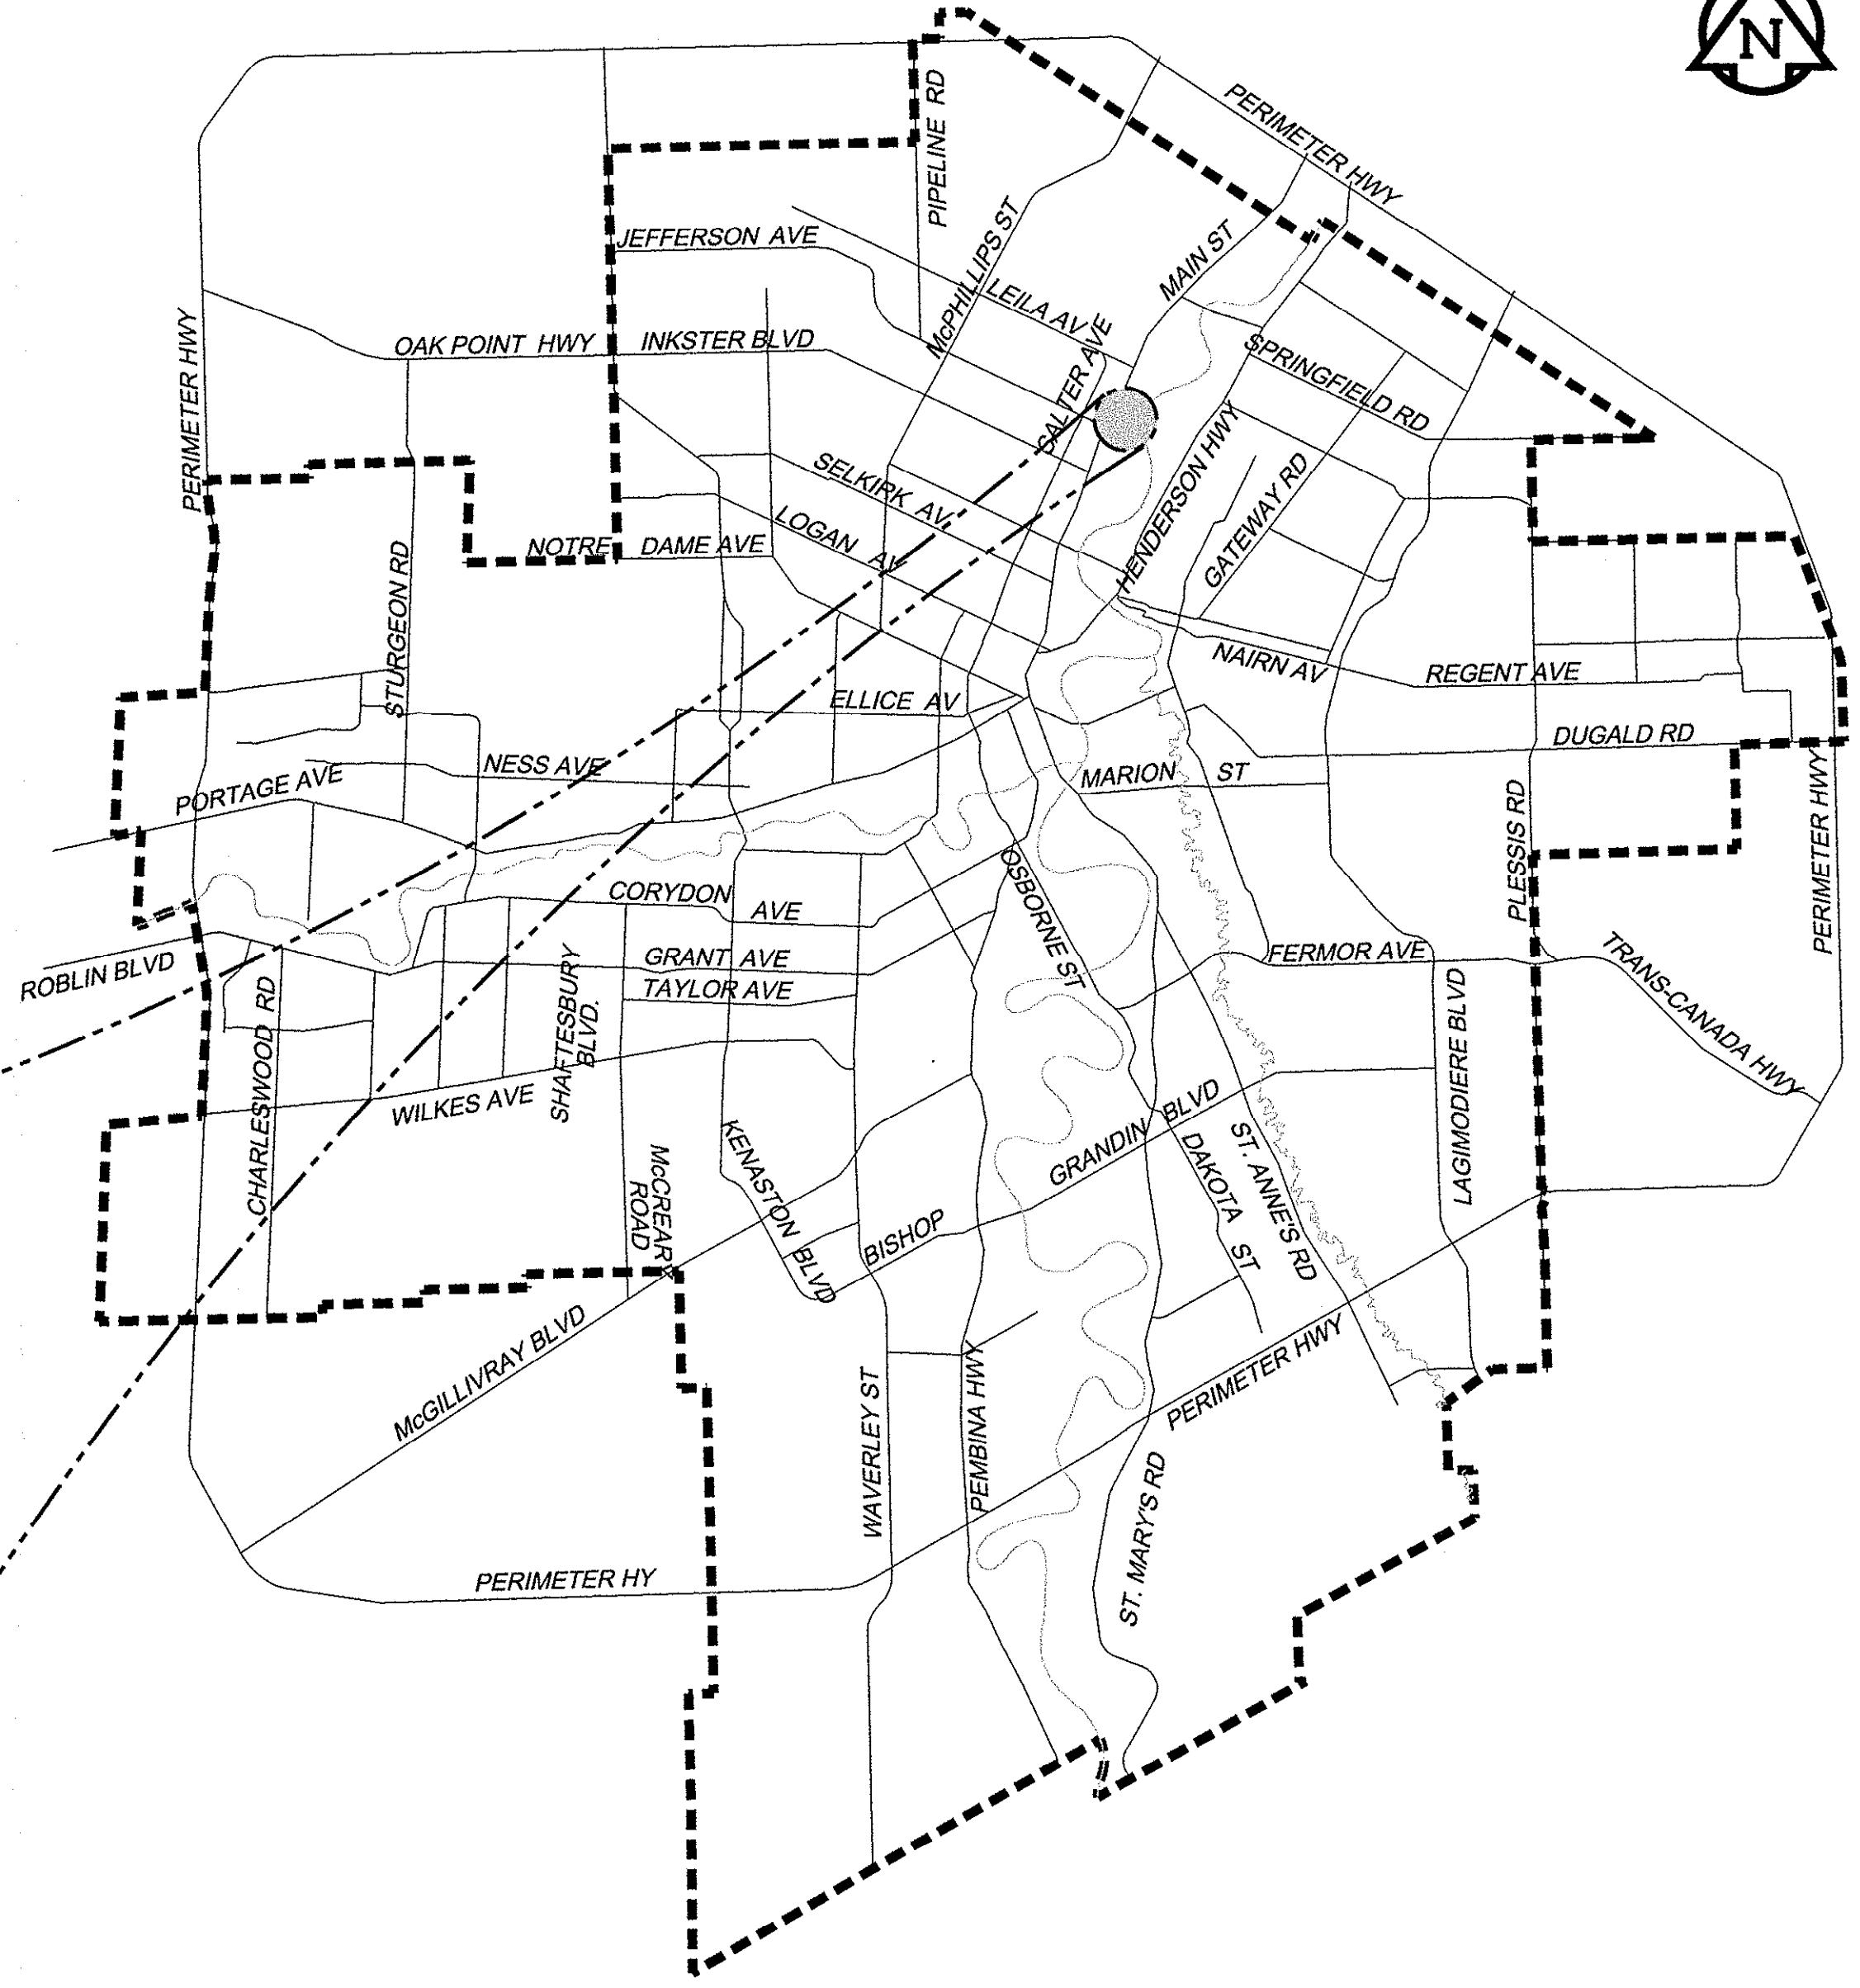

LEGEND

- 10508 REFERENCE CITY DRAWING NUMBER (LOCATION OF CONSTRUCTION)
- LIMITS OF CURRENT CONTRACT
 - CONTRACT 3 - BID OPPORTUNITY NO. 235-2013
- LIMITS OF PREVIOUS CONTRACTS
 - CONTRACT 1 - BID OPPORTUNITY NO. 430-2012 / CONTRACT 2 - BID OPPORTUNITY NO. 863-2012

