

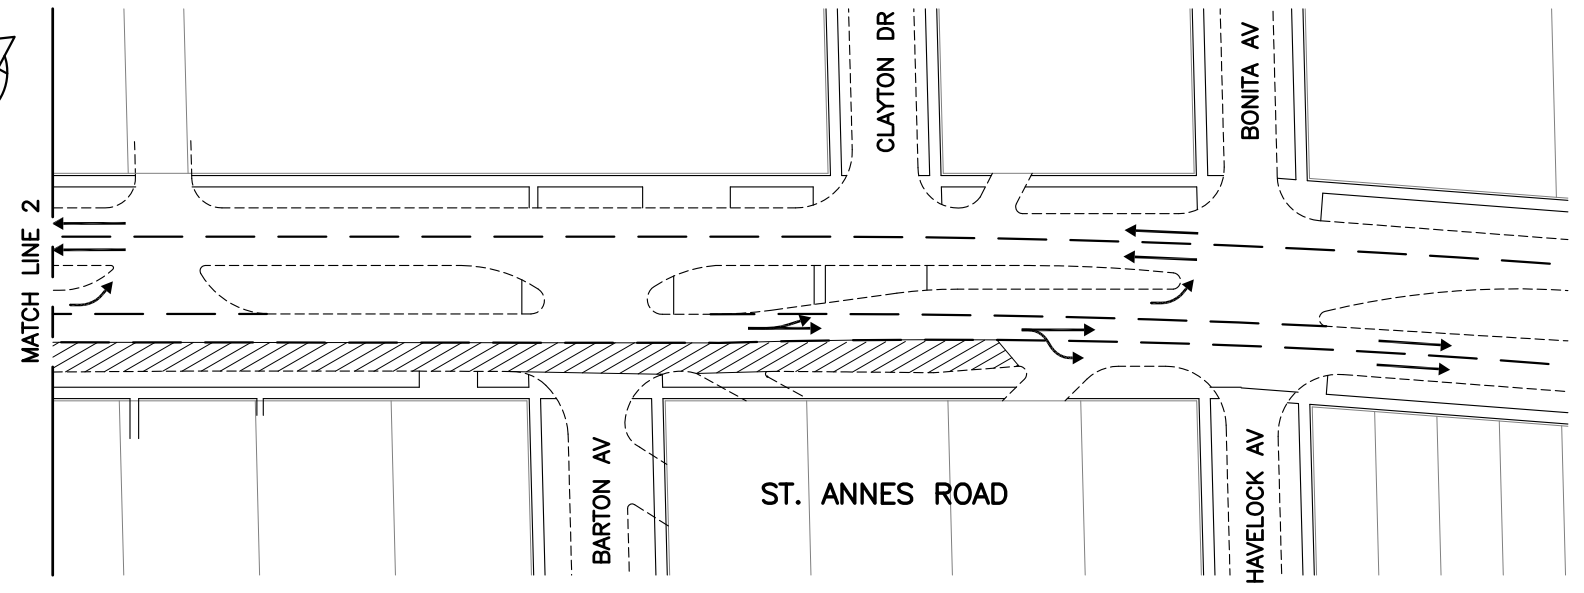
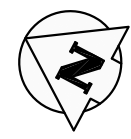
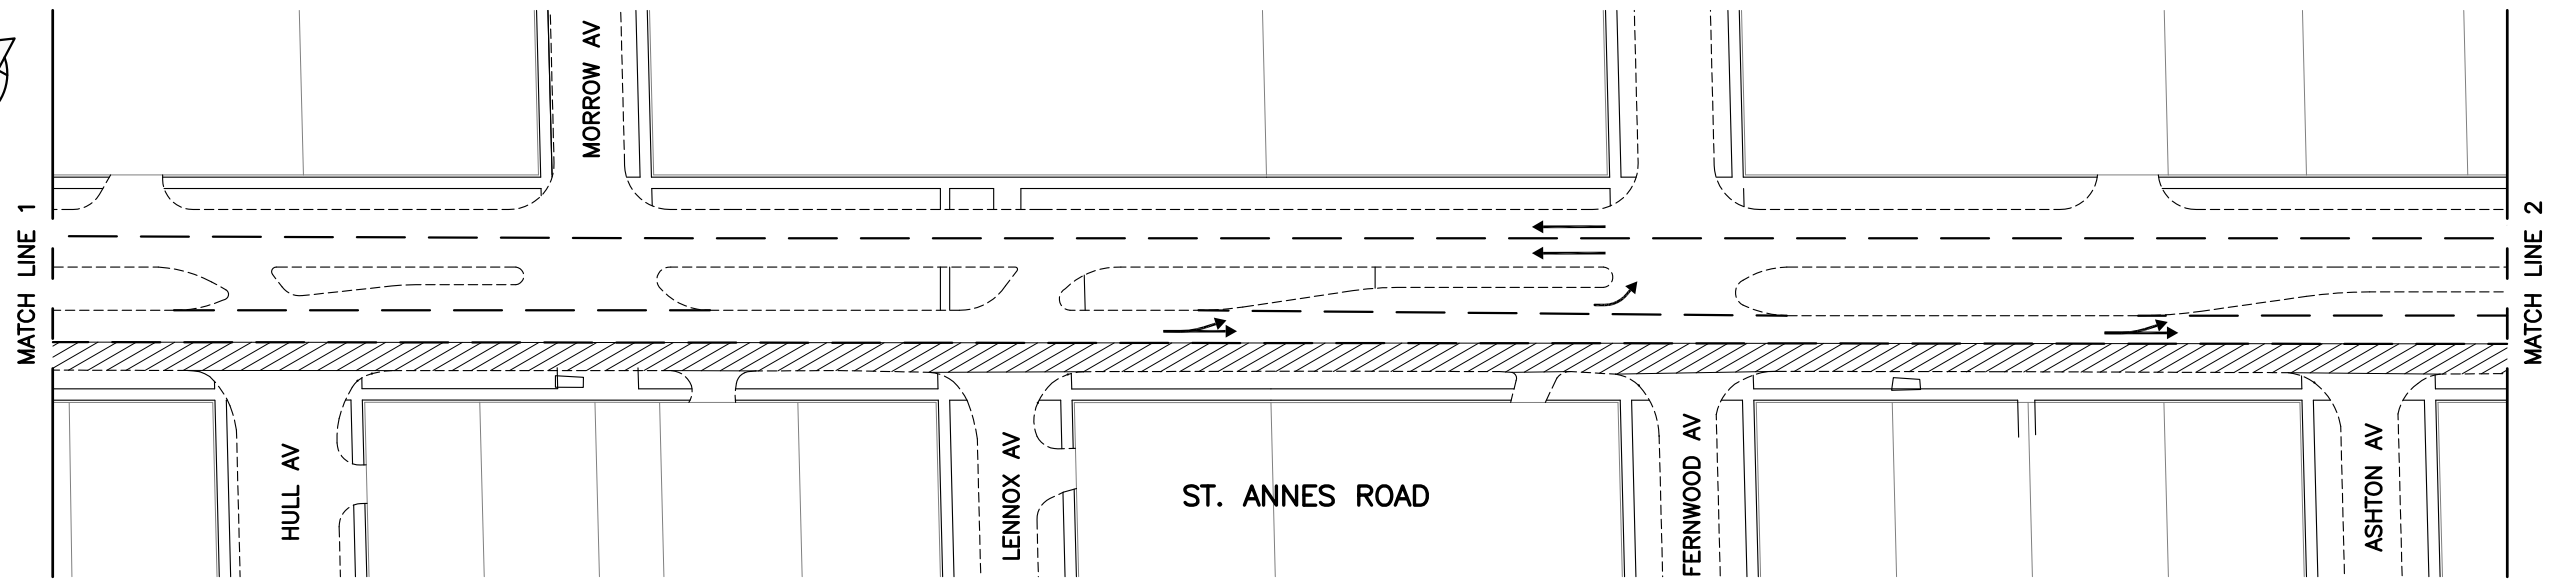


File Name: P:\Projects\2013\13-0107-001\Doc.Control\ToBeIssued\DWG\247-2013_SK-04-Rev.0.dwg - Tab: SK-04 Plotted By: DDeroche 13/03/26 [Tue 11:17am] 11x17" PLOT SCALE: 1:2

11x17

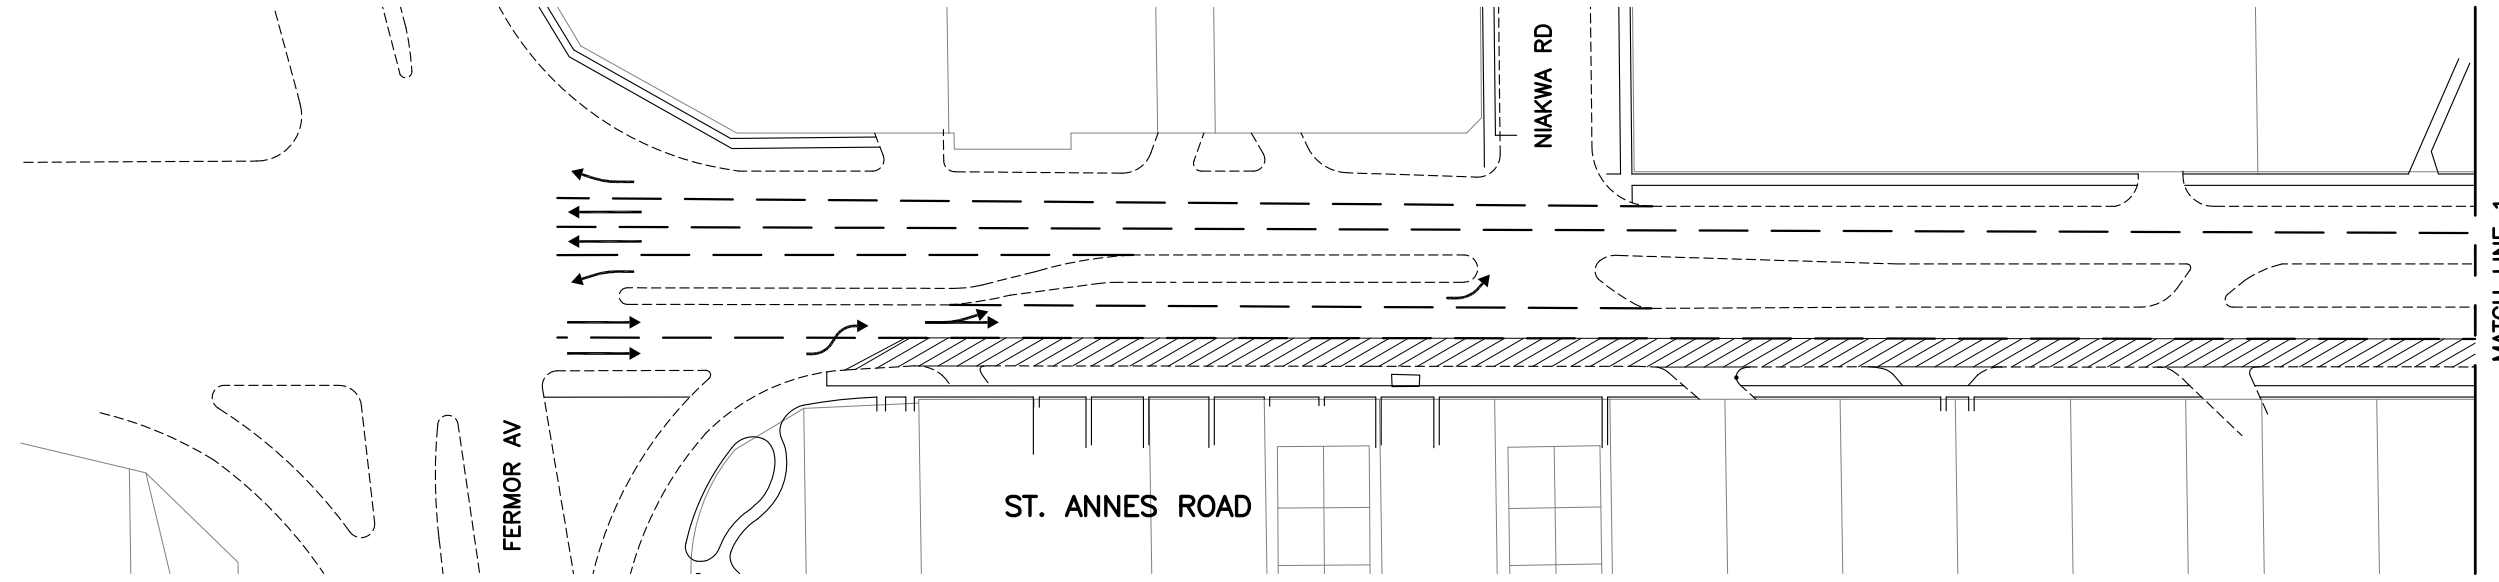

- GENERAL NOTES:**
1. SOUTH BOUND CURB LANE CLOSED DURING CONSTRUCTION.
 2. CONTRACTOR TO CONTACT LORI GARET, P.ENG. AT THE CITY OF WINNIPEG (986-5900) AND LANE CLOSURES (986-5178) TO COORDINATE TRAFFIC MANAGEMENT PLAN.
 3. CONTRACTOR WILL BE RESPONSIBLE FOR SETTING UP AND MAINTAINING LANE CLOSURES.
 4. LANE CLOSURES SHALL BE IN ACCORDANCE WITH CITY OF WINNIPEG MANUAL OF TEMPORARY TRAFFIC CONTROL..
 5. ACCESS TO INTERSECTING STREETS AND PRIVATE APPROACHES SHALL BE MAINTAINED DURING CONSTRUCTION.

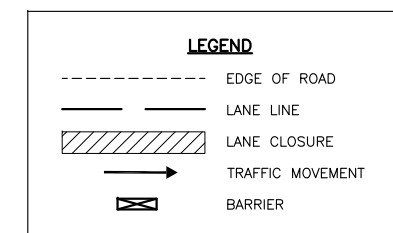

0	13/03/26	ISSUED FOR TENDER	RBO
NO.	YY/MM/DD	DESCRIPTION	BY
REVISIONS / ISSUE			
KGS GROUP CONSULTING ENGINEERS		 THE CITY OF WINNIPEG WATER AND WASTE DEPARTMENT	
2013 WATERMAIN RENEWALS			
ST. ANNES ROAD TRAFFIC MANAGEMENT PLAN			
MARCH 2013		SK-04	REV: 0