

NOTE: CHAINAGES SHOWN ARE ALONG E. R. OF CORDOVA ST.


CORDOVA STREET




WATER SERVICE INFORMATION

ADDRESS	SIZE (mm) MATERIAL (STREET)	SIZE (mm) MATERIAL (PROP.)	SHORT & LONG MEASUREMENT	CORP. LOCATION	REMARKS
650 CORDOVA ST RESIDENTIAL	20 COPPER	20 COPPER	3.46 NSL HSE 100.36 SSL FLEET	0.5 N OF S/C	RECONNECT SERVICE
653 CORDOVA ST RESIDENTIAL	20 COPPER	20 COPPER	3.29 NSL HSE 89.29 SSL FLEET	0.3 S OF S/C	RECONNECT SERVICE
654 CORDOVA ST RESIDENTIAL	20 COPPER	20 COPPER	4.30 SNL HSE 112.83 SSL FLEET	2.0 S OF S/C	RECONNECT SERVICE
656 CORDOVA ST RESIDENTIAL	20 COPPER	20 COPPER	3.29 SNL HSE 124.79 SSL FLEET	0.7 N OF S/C	RECONNECT SERVICE
657 CORDOVA ST RESIDENTIAL	20 COPPER	20 COPPER	0.75 SNL HSE 100.53 SSL FLEET	OPP S/C	RECONNECT SERVICE
660 CORDOVA ST RESIDENTIAL	20 COPPER	20 COPPER	1.43 SNL HSE 139.12 SSL FLEET	OPP S/C	RECONNECT SERVICE
661 CORDOVA ST RESIDENTIAL	20 COPPER	20 COPPER	4.38 SNL HSE 122.92 SSL FLEET	OPP S/C	RECONNECT SERVICE
664 CORDOVA ST RESIDENTIAL	20 COPPER	20 COPPER	1.44 SNL HSE 152.07 SSL FLEET	OPP S/C	RECONNECT SERVICE
666 CORDOVA ST RESIDENTIAL	20 COPPER	20 COPPER	1.59 SNL HSE 137.32 SSL FLEET	OPP S/C	RECONNECT SERVICE
668 CORDOVA ST RESIDENTIAL	20 COPPER	20 COPPER	1.75 SNL HSE 168.29 SSL FLEET	1.0 S OF S/C	RECONNECT SERVICE
669 CORDOVA ST RESIDENTIAL	20 COPPER	20 COPPER	6.75 SNL HSE 156.24 SSL FLEET	OPP S/C	RECONNECT SERVICE
672 CORDOVA ST RESIDENTIAL	20 COPPER	20 COPPER	2.08 SNL HSE 182.38 SSL FLEET	OPP S/C	RECONNECT SERVICE
673 CORDOVA ST RESIDENTIAL	20 COPPER	20 COPPER	1.83 SNL HSE 166.65 SSL FLEET	OPP S/C	RECONNECT SERVICE
677 CORDOVA ST RESIDENTIAL	20 COPPER	20 COPPER	0.83 SNL HSE 179.81 SSL FLEET	OPP S/C	RECONNECT SERVICE

* SERVICES TO BE RENEWED TO R. ALL OTHERS TO BE RECONNECTED

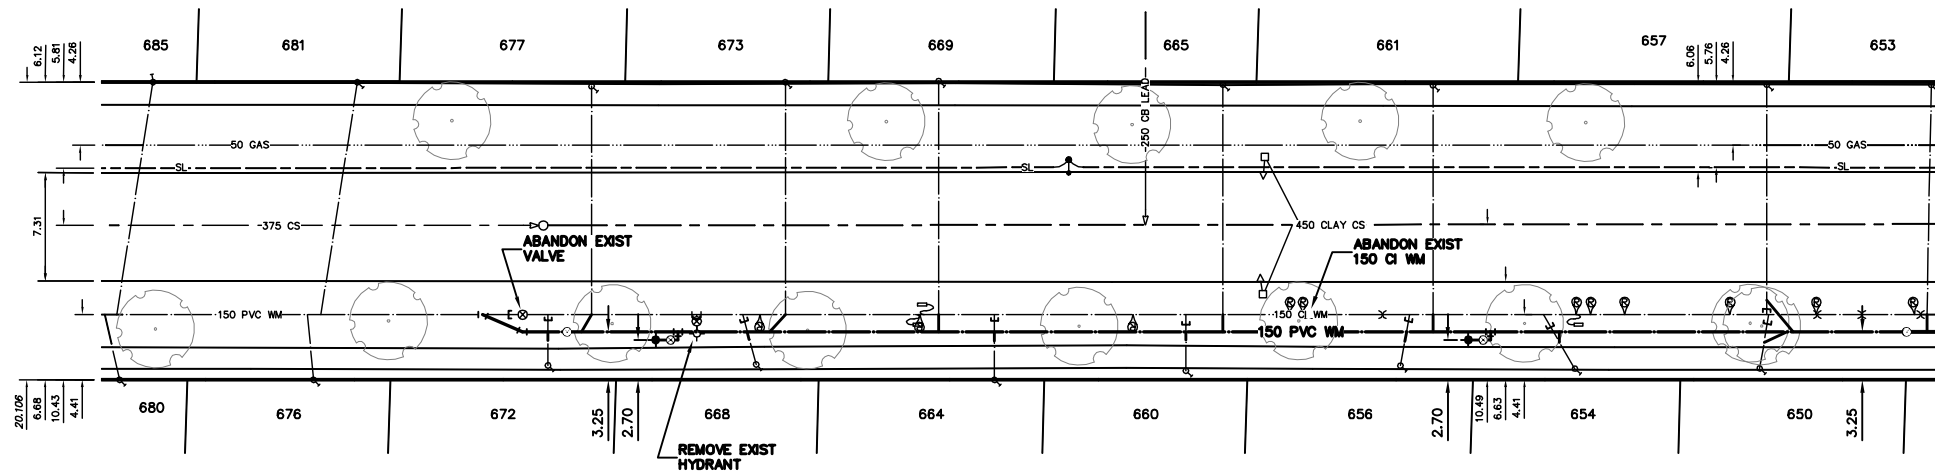

MATCHLINE 1+87.50
SEE DWG D-13176

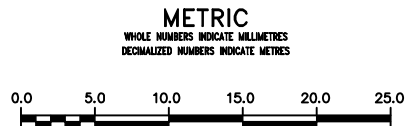

WARNING
IF POWER EQUIPMENT OR EXPLOSIVES ARE TO BE USED FOR EXCAVATION ON THIS PROJECT THE CONTRACTOR MUST:
1) NOTIFY THE GAS COMPANY OF THE PROPOSED LOCATION OF EXCAVATION.
2) TAKE PRECAUTION TO AVOID DAMAGE TO GAS COMPANY INSTALLATIONS.
SEE PROVINCIAL REGULATION 210/72 FOR DETAILS

LOCATION APPROVED UNDERGROUND STRUCTURES
SUPV. U/G STRUCTURES COMMITTEE DATE
NOTE:
LOCATION OF UNDERGROUND STRUCTURES AS SHOWN ARE BASED ON THE BEST INFORMATION AVAILABLE BUT NO GUARANTEE IS GIVEN THAT ALL EXISTING UTILITIES ARE SHOWN OR THAT THE GIVEN LOCATIONS ARE EXACT. CONFIRMATION OF EXISTENCE AND EXACT LOCATION OF ALL SERVICES MUST BE OBTAINED FROM THE INDIVIDUAL UTILITIES BEFORE PROCEEDING WITH CONSTRUCTION.

B.M. ELEV.			
CONSTRUCTION COMPLETION DATE: YYYY MM DD			
DESIGNED BY	RD		
CHECKED BY	SC		
DRAWN BY	CJH		
APPROVED BY	KZ		
SCALE:			
HORIZONTAL	1:250		
VERTICAL	1:50		
RELEASED FOR CONSTRUCTION	K.R. ZUREK		
DATE	2013 04 09		
DATE	13.04.09		
NO.	REVISIONS	DATE	BY

ENGINEER'S SEAL	
ORIGINAL SIGNED BY S.R.J. COURNOYER	13.04.08
CONSULTANT DRAWING NUMBER	
DATE	2013 04 09
DATE	13.04.09
PLOT DATE:	2013 04 09

ENGINEER'S SEAL
ORIGINAL SIGNED BY S.R.J. COURNOYER 13.04.08
CONSULTANT DRAWING NUMBER

THE CITY OF WINNIPEG
WATER AND WASTE DEPARTMENT
ENGINEERING DIVISION

2013 WATER RENEWALS

CORDOVA STREET
212.5 S OF FLEET AVENUE TO
87.5 S OF FLEET AVENUE

SHEET 2 OF 15
CITY DRAWING NUMBER
D-13175

VALVES TO BE COUNTER-CLOCKWISE TO CLOSE (RED OPERATING NUT)