


CAUTION:
 900 FEEDERMAIN ON E SIDE OF WAVERLEY ST
 HYDRO-VAC 900 FEEDERMAIN AT EACH LOCATION WHERE CROSSING WITH SERVICE.
 NO CONSTRUCTION EQUIPMENT OR MATERIAL TO BE PLACED OR SETUP DIRECTLY OVER 900 FEEDERMAIN.
 DO NOT USE VIBRATORY EQUIPMENT WITHIN 3.0m OF 900 FEEDERMAIN.

NOTE: CHAINAGES SHOWN ARE ALONG E. P. OF WAVERLEY ST.

WAVERLEY STREET


CAUTION:
 GAS & SL W SIDE OF WAVERLEY ST

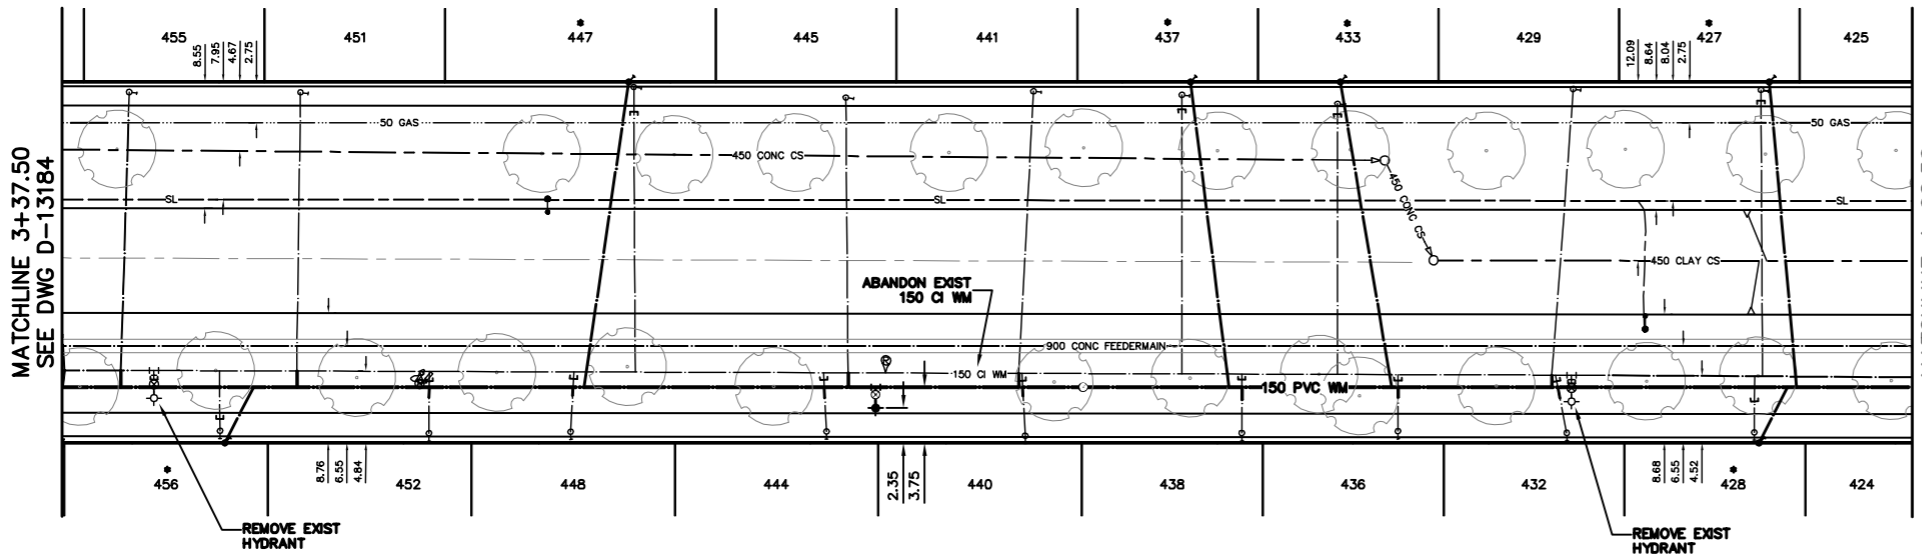

WATER SERVICE INFORMATION

ADDRESS	SIZE (mm) MATERIAL (STREET)	SIZE (mm) MATERIAL (PROP.)	SHORT & LONG MEASUREMENT	CORP. LOCATION	REMARKS
427 WAVERLEY ST RESIDENTIAL	20 COPPER	20 COPPER	1.51 SNL HSE	OPP S/C	RENEW TO R W/20 COPPER
428 WAVERLEY ST RESIDENTIAL	20 COPPER	20 COPPER	63.89 SSL GROSVENOR	OPP S/C	RENEW TO R W/20 COPPER
429 WAVERLEY ST RESIDENTIAL	20 COPPER	20 COPPER	64.32 SSL GROSVENOR	OPP S/C	RENEW TO R W/20 COPPER
432 WAVERLEY ST RESIDENTIAL	20 COPPER	20 COPPER	0.15 SNL HSE	1.5 S OF S/C	RECONNECT SERVICE
433 WAVERLEY ST RESIDENTIAL	20 COPPER	20 COPPER	76.32 SSL GROSVENOR	OPP S/C	RECONNECT SERVICE
436 WAVERLEY ST RESIDENTIAL	20 COPPER	20 COPPER	1.44 SNL HSE	0.8 S OF S/C	RECONNECT SERVICE
437 WAVERLEY ST RESIDENTIAL	20 COPPER	20 COPPER	77.18 SSL GROSVENOR	OPP S/C	RENEW TO R W/20 COPPER
438 WAVERLEY ST RESIDENTIAL	20 COPPER	20 COPPER	4.01 NSL HSE	OPP S/C	RECONNECT SERVICE
439 WAVERLEY ST RESIDENTIAL	20 COPPER	20 COPPER	92.65 SSL GROSVENOR	OPP S/C	RECONNECT SERVICE
440 WAVERLEY ST RESIDENTIAL	20 COPPER	20 COPPER	1.39 SNL HSE	OPP S/C	RECONNECT SERVICE
441 WAVERLEY ST RESIDENTIAL	20 COPPER	20 COPPER	88.64 SSL GROSVENOR	OPP S/C	RECONNECT SERVICE
442 WAVERLEY ST RESIDENTIAL	20 COPPER	20 COPPER	2.95 SNL HSE	OPP S/C	RENEW TO R W/20 COPPER
443 WAVERLEY ST RESIDENTIAL	20 COPPER	20 COPPER	103.03 SSL GROSVENOR	OPP S/C	RECONNECT SERVICE
444 WAVERLEY ST RESIDENTIAL	20 COPPER	20 COPPER	0.41 SNL HSE	OPP S/C	RECONNECT SERVICE
445 WAVERLEY ST RESIDENTIAL	20 COPPER	20 COPPER	98.94 SSL GROSVENOR	OPP S/C	RECONNECT SERVICE
446 WAVERLEY ST RESIDENTIAL	20 COPPER	20 COPPER	2.47 SNL HSE	0.3 S OF S/C	RECONNECT SERVICE
447 WAVERLEY ST RESIDENTIAL	20 COPPER	20 COPPER	113.76 SSL GROSVENOR	OPP S/C	RECONNECT SERVICE
448 WAVERLEY ST RESIDENTIAL	20 COPPER	20 COPPER	1.19 SNL HSE	0.9 S OF S/C	RECONNECT SERVICE
449 WAVERLEY ST RESIDENTIAL	20 COPPER	20 COPPER	113.13 SSL GROSVENOR	OPP S/C	RECONNECT SERVICE
450 WAVERLEY ST RESIDENTIAL	20 COPPER	20 COPPER	2.78 SNL HSE	0.3 S OF S/C	RECONNECT SERVICE
451 WAVERLEY ST RESIDENTIAL	20 COPPER	20 COPPER	127.18 SSL GROSVENOR	OPP S/C	RECONNECT SERVICE
452 WAVERLEY ST RESIDENTIAL	20 COPPER	20 COPPER	2.17 SNL HSE	0.1 N OF S/C	RECONNECT SERVICE
453 WAVERLEY ST RESIDENTIAL	20 COPPER	20 COPPER	125.55 SSL GROSVENOR	OPP S/C	RENEW TO R W/20 COPPER
454 WAVERLEY ST RESIDENTIAL	20 COPPER	20 COPPER	5.11 SNL HSE	OPP S/C	RECONNECT SERVICE
455 WAVERLEY ST RESIDENTIAL	20 COPPER	20 COPPER	140.21 SSL GROSVENOR	OPP S/C	RECONNECT SERVICE
456 WAVERLEY ST RESIDENTIAL	20 COPPER	20 COPPER	5.19 NSL HSE	0.3 N OF S/C	RECONNECT SERVICE
457 WAVERLEY ST RESIDENTIAL	20 COPPER	20 COPPER	144.41 SSL GROSVENOR	OPP S/C	RECONNECT SERVICE
458 WAVERLEY ST RESIDENTIAL	20 COPPER	20 COPPER	162.59 SSL GROSVENOR	OPP S/C	RECONNECT SERVICE
459 WAVERLEY ST RESIDENTIAL	20 COPPER	20 COPPER	1.19 SNL HSE	OPP S/C	RECONNECT SERVICE
460 WAVERLEY ST RESIDENTIAL	20 COPPER	20 COPPER	154.04 SSL GROSVENOR	OPP S/C	RECONNECT SERVICE
461 WAVERLEY ST RESIDENTIAL	20 COPPER	20 COPPER	0.92 NSL HSE	0.6 S OF S/C	RECONNECT SERVICE
462 WAVERLEY ST RESIDENTIAL	20 COPPER	20 COPPER	174.15 SSL GROSVENOR	OPP S/C	RECONNECT SERVICE
463 WAVERLEY ST RESIDENTIAL	20 COPPER	20 COPPER	2.14 SNL HSE	OPP S/C	RECONNECT SERVICE
464 WAVERLEY ST RESIDENTIAL	20 COPPER	20 COPPER	168.01 SSL GROSVENOR	OPP S/C	RENEW TO R W/20 COPPER

* SERVICES TO BE RENEWED TO R. ALL OTHERS TO BE RECONNECTED

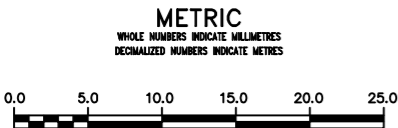

WARNING
 IF POWER EQUIPMENT OR EXPLOSIVES ARE TO BE USED FOR EXCAVATION ON THIS PROJECT THE CONTRACTOR MUST:
 1) NOTIFY THE GAS COMPANY OF THE PROPOSED LOCATION OF EXCAVATION.
 2) TAKE PRECAUTION TO AVOID DAMAGE TO GAS COMPANY INSTALLATIONS.
 SEE PROVINCIAL REGULATION 210/72 FOR DETAILS

LOCATION APPROVED UNDERGROUND STRUCTURES
 SUPV. U/G STRUCTURES COMMITTEE DATE
 NOTE:
 LOCATION OF UNDERGROUND STRUCTURES AS SHOWN ARE BASED ON THE BEST INFORMATION AVAILABLE BUT NO GUARANTEE IS GIVEN THAT ALL EXISTING UTILITIES ARE SHOWN OR THAT THE GIVEN LOCATIONS ARE EXACT. CONFIRMATION OF EXISTENCE AND EXACT LOCATION OF ALL SERVICES MUST BE OBTAINED FROM THE INDIVIDUAL UTILITIES BEFORE PROCEEDING WITH CONSTRUCTION.

B.M. ELEV.			
CONSTRUCTION COMPLETION DATE: YYYY MM DD			
DESIGNED BY	RD		
CHECKED BY	SC		
DRAWN BY	CJH		
APPROVED BY	KZ		
SCALE:			
HORIZONTAL	1:250		
VERTICAL	1:50		
RELEASED FOR CONSTRUCTION	K.R. ZUREK		
DATE	2013 04 09		
DATE	13.04.09		
PLOT DATE:	2013 04 09		
NO.	REVISIONS	DATE	BY

ENGINEER'S SEAL
ORIGINAL SIGNED BY S.R.J. COURNOYER 13.04.08
 CONSULTANT DRAWING NUMBER

THE CITY OF WINNIPEG
 WATER AND WASTE DEPARTMENT
 ENGINEERING DIVISION
 2013 WATER RENEWALS
 WAVERLEY STREET
 187.50 N OF CORYDON AVENUE TO
 312.50 N OF CORYDON AVENUE
 SHEET 12 OF 15
 CITY DRAWING NUMBER
 D-13185