
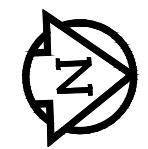


ANSI B SIZE 11" x 17" (279mm x 432mm)

PLOT: 13/05/01 11:04:30 AM

FILE NAME: W130003-C-003_RX.dwg Saved By: diane

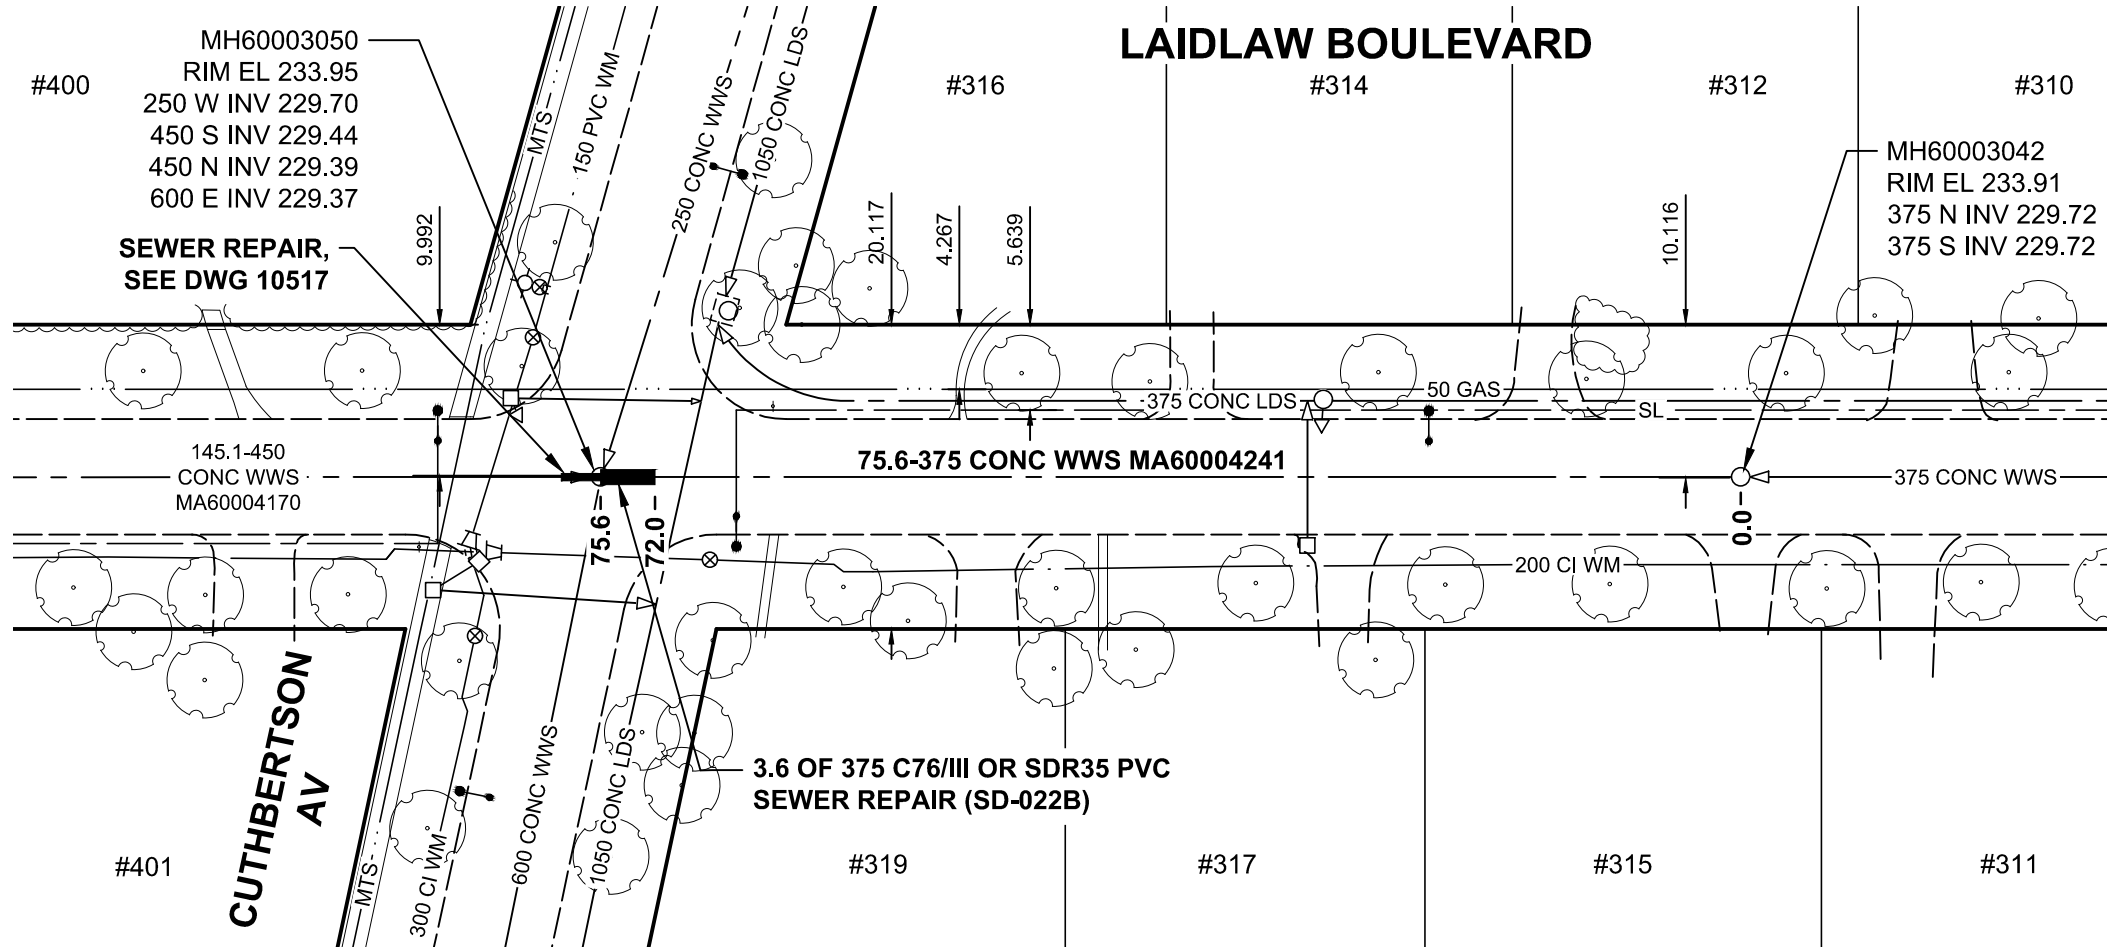

SEWER JUNCTION
INFORMATION FROM
SEWER VIDEO INSPECTION

SEWER ID MA60004241

DISTANCE FROM MH ID MH60003042		
DISTANCE	DIAMETER	CLOCK
15.4	150	02
16.1	150	10
33.2	150	01
34.0	150	10
38.6	150	02
39.9	150	10
47.2	150	10
61.7	150	01
62.5	150	10

SCALE: 1:500



METRIC

WHOLE NUMBERS INDICATE MILLIMETRES
DECIMALIZED NUMBERS INDICATE METRES

APEGM
Certificate of Authorization
MORRISON HERSHFIELD
No. 1736 Date: 13/05/01

BID OPPORTUNITY No. 289-2013

LOCATION APPROVED
UNDERGROUND STRUCTURES

SUPR. U/G STRUCTURES COMMITTEE DATE

NOTE:
LOCATION OF UNDERGROUND STRUCTURES AS SHOWN ARE BASED ON THE BEST INFORMATION AVAILABLE BUT NO GUARANTEE IS GIVEN THAT ALL EXISTING UTILITIES ARE SHOWN OR THAT THE GIVEN LOCATIONS ARE EXACT. CONFIRMATION OF EXISTENCE AND EXACT LOCATION OF ALL SERVICES MUST BE OBTAINED FROM THE INDIVIDUAL UTILITIES BEFORE PROCEEDING WITH CONSTRUCTION.

BM ELEV	50-044	233.724m
No.	ISSUED FOR CONSTRUCTION	13/05/01 CSF
No.	REVISIONS	YY/MM/DD BY

MORRISON HERSHFIELD

DESIGNED BY	SC	CHECKED BY	CSF
DRAWN BY	DML	APPROVED BY	BWB
HOR. SCALE	1:500	RELEASED FOR CONSTRUCTION	
VERT. SCALE			
DATE	13/04/22	DATE	MAY 1/13

PROFESSIONAL'S SEAL

CONSULTANT DRAWING No.
W130003-C-003_RX.dwg

THE CITY OF WINNIPEG
Winnipeg WATER AND WASTE DEPARTMENT

2013 LOCAL STREET PACKAGE
LIDLAW BOULEVARD
375 CONC WWS POINT REPAIR
3rd MH S OF CORYDON AV TO
MH AT CUTHBERTSON AV

SHEET	OF
3	3
CITY DRAWING NUMBER	
10518	