
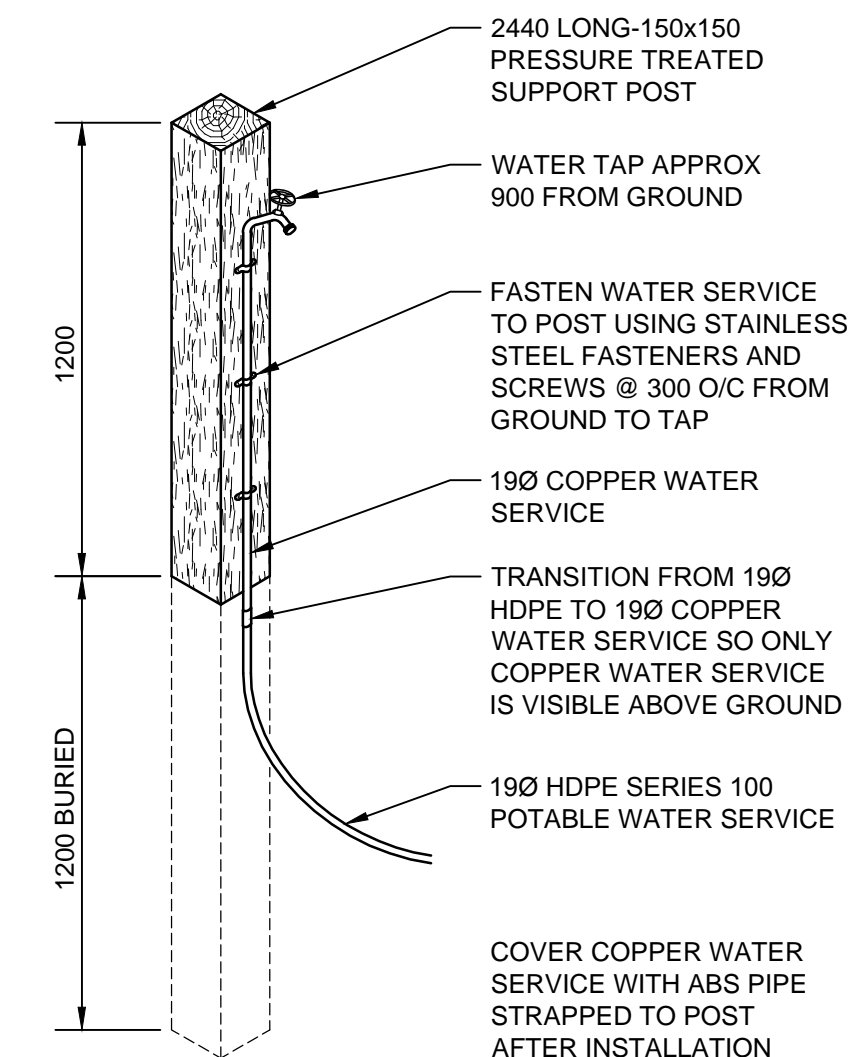


D SIZE 22" x 34" (569mm x 864mm)

PLOT: 13/05/01 11:07:40 AM

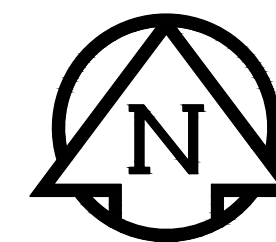

**WATER TAP**

SCALE: 1:20  
0 0.5 1.0m

NOTE:  
EXISTING METER BOX TO BE ASSESSED IN FIELD FOR SUITABILITY FOR USE. REPLACE WITH A NEW SD-241A METER PIT IF NECESSARY, AS DETERMINED BY CONTRACT ADMINISTRATOR.

**WARNING**


IF POWER EQUIPMENT OR EXPLOSIVES ARE TO BE USED FOR EXCAVATION ON THIS PROJECT THE CONTRACTOR MUST:  
1) NOTIFY THE GAS COMPANY OF THE PROPOSED LOCATION OF EXCAVATION.  
2) TAKE PRECAUTION TO AVOID DAMAGE TO GAS COMPANY INSTALLATIONS.  
SEE PROVINCIAL REGULATION 140/92 FOR DETAILS.

**METRIC**

WHOLE NUMBERS INDICATE MILLIMETRES  
DECIMALIZED NUMBERS INDICATE METRES

**PLAN**

SCALE: 1:500

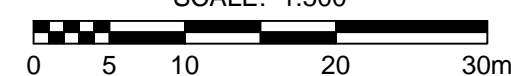

FILE NAME: W130003-C-001\_RX.dwg Saved By: diane

EXISTING	LEGEND - PLAN	NEW	EXISTING	LEGEND - PLAN	NEW	EXISTING	LEGEND - PLAN	NEW
150 WM	WATERMAIN	150 WM	HYDRANT	HYDRO, STREET LIGHTING	150 WM	WATERMAIN	150 WM	WATERMAIN
300 LDS	LAND DRAINAGE SEWER	300 LDS	VALVE	MTS	300 LDS	LAND DRAINAGE SEWER	300 LDS	LAND DRAINAGE SEWER
250 WWS	WASTEWATER SEWER	250 WWS	TRAFFIC SIGNALS	TRAFFIC SIGNALS	250 WWS	WASTEWATER SEWER	250 WWS	WASTEWATER SEWER
MANHOLE	MANHOLE	FENCE	SURVEY BAR	SURVEY BAR	POLE	POLE	POLE	POLE
CATCH BASIN	CATCH BASIN	GUY ANCHOR	REDUCER	REDUCER	CURB STOP	CURB STOP	CURB STOP	CURB STOP
CURB INLET	CURB INLET	GUY ANCHOR	COUPLER	COUPLER	GUY ANCHOR	GUY ANCHOR	GUY ANCHOR	GUY ANCHOR
ANODE	ANODE	TREE						

**LOCATION APPROVED**  
UNDERGROUND STRUCTURES


SUPR. U/G STRUCTURES COMMITTEE DATE

NOTE:  
LOCATION OF UNDERGROUND STRUCTURES AS SHOWN ARE BASED ON THE BEST INFORMATION AVAILABLE BUT NO GUARANTEE IS GIVEN THAT ALL EXISTING UTILITIES ARE SHOWN OR THAT THE GIVEN LOCATIONS ARE EXACT. CONFIRMATION OF EXISTENCE AND EXACT LOCATION OF ALL SERVICES MUST BE OBTAINED FROM THE INDIVIDUAL UTILITIES BEFORE PROCEEDING WITH CONSTRUCTION.

No.	REVISIONS	DATE	BY
0	ISSUED FOR CONSTRUCTION	13/05/01	CSF
1			

DESIGNED BY	SC	CHECKED BY	CSF
DRAWN BY	DML	APPROVED BY	BWB
HOR. SCALE	AS SHOWN	RELEASED FOR CONSTRUCTION	
VERT. SCALE	AS SHOWN		
DATE	13/04/17	DATE	MM 1/13

**APEGM**  
Certificate of Authorization  
MORRISON HERSHFIELD  
No. 1736 Date: 13/05/01

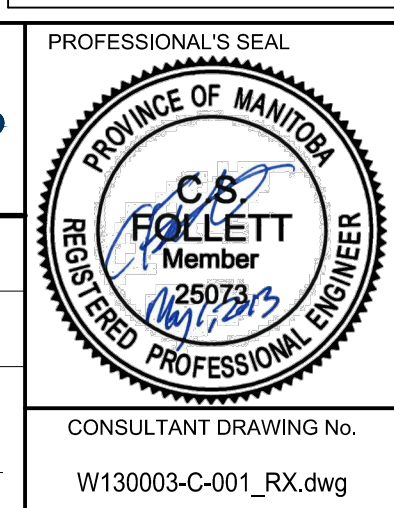

**THE CITY OF WINNIPEG**  
WATER AND WASTE DEPARTMENT

2013 LOCAL STREET PACKAGE  
ST. JAMES HORTICULTURAL SOCIETY  
COMMUNITY GARDENS - NEW WATER TAP

NORTH OF SILVER AVENUE  
BETWEEN LINWOOD ST AND ALBANY ST

SHEET 1 OF 1  
CITY DRAWING NUMBER  
**D-13130**

BID OPPORTUNITY No. 289-2013