


SECTION A-A

(FOR NEW CONCRETE PAVEMENT)

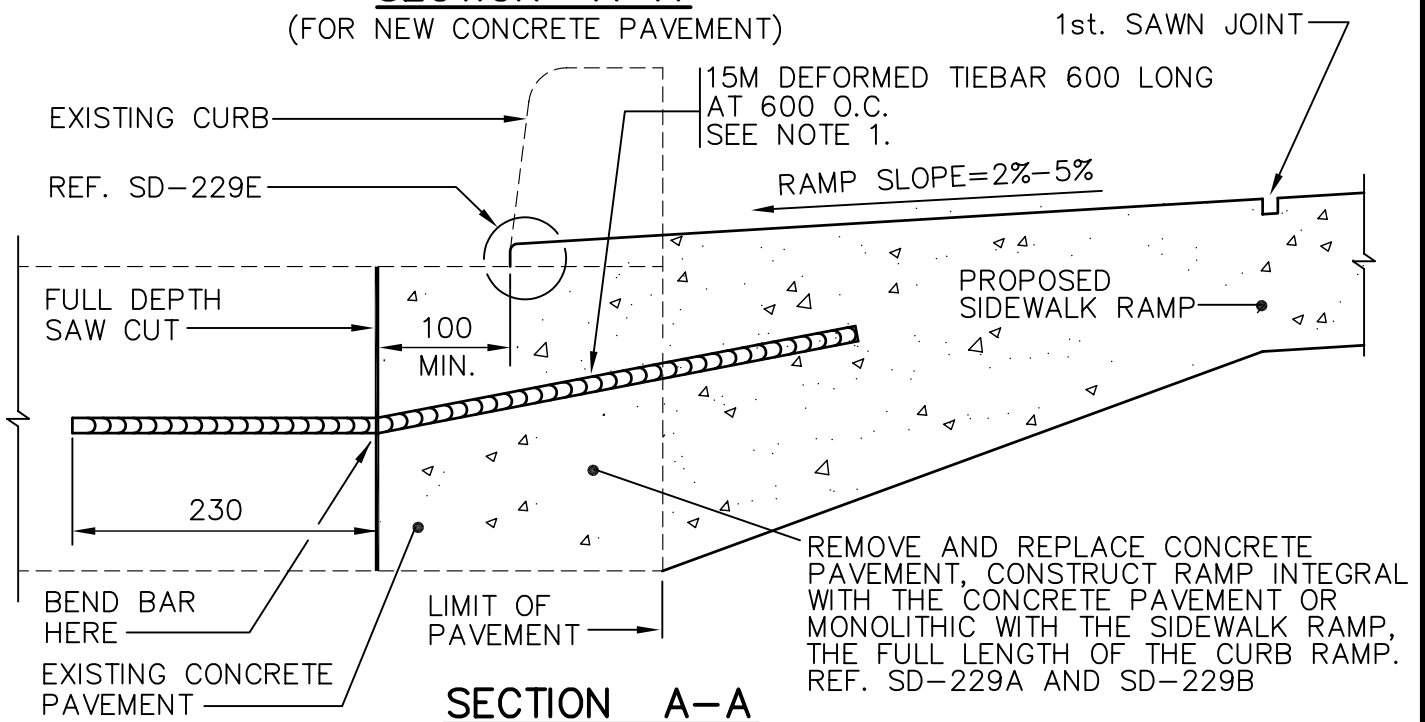

SECTION A-A

(FOR EXISTING CONCRETE PAVEMENT)

NOTE:

1. 15M TIE BARS SHALL PLACED PRIOR TO THE PLACING OF ANY CONCRETE. TIE BARS SHALL BE BENT AS REQUIRED AND PLACED SO AS TO ENSURE A MINIMUM CONCRETE COVER OF 50.



THE CITY OF WINNIPEG
PUBLIC WORKS DEPARTMENT

Reference Spec. No.
CW 3235, CW 3310, CW 3325

DIMENSIONS ARE IN MILLIMETRES

**CURB RAMP
FOR CONCRETE PAVEMENT**

Designed By:
B.P.

Drawn By:
A. R.

Scale :
N.T.S.

Checked By:
D.R.K.

Date:
05-12-31

Drawing No.

Approved:
SURFACE WORKS COMMITTEE

SD-229C