




### WINDSOR CC TENNIS COURT REMOVALS

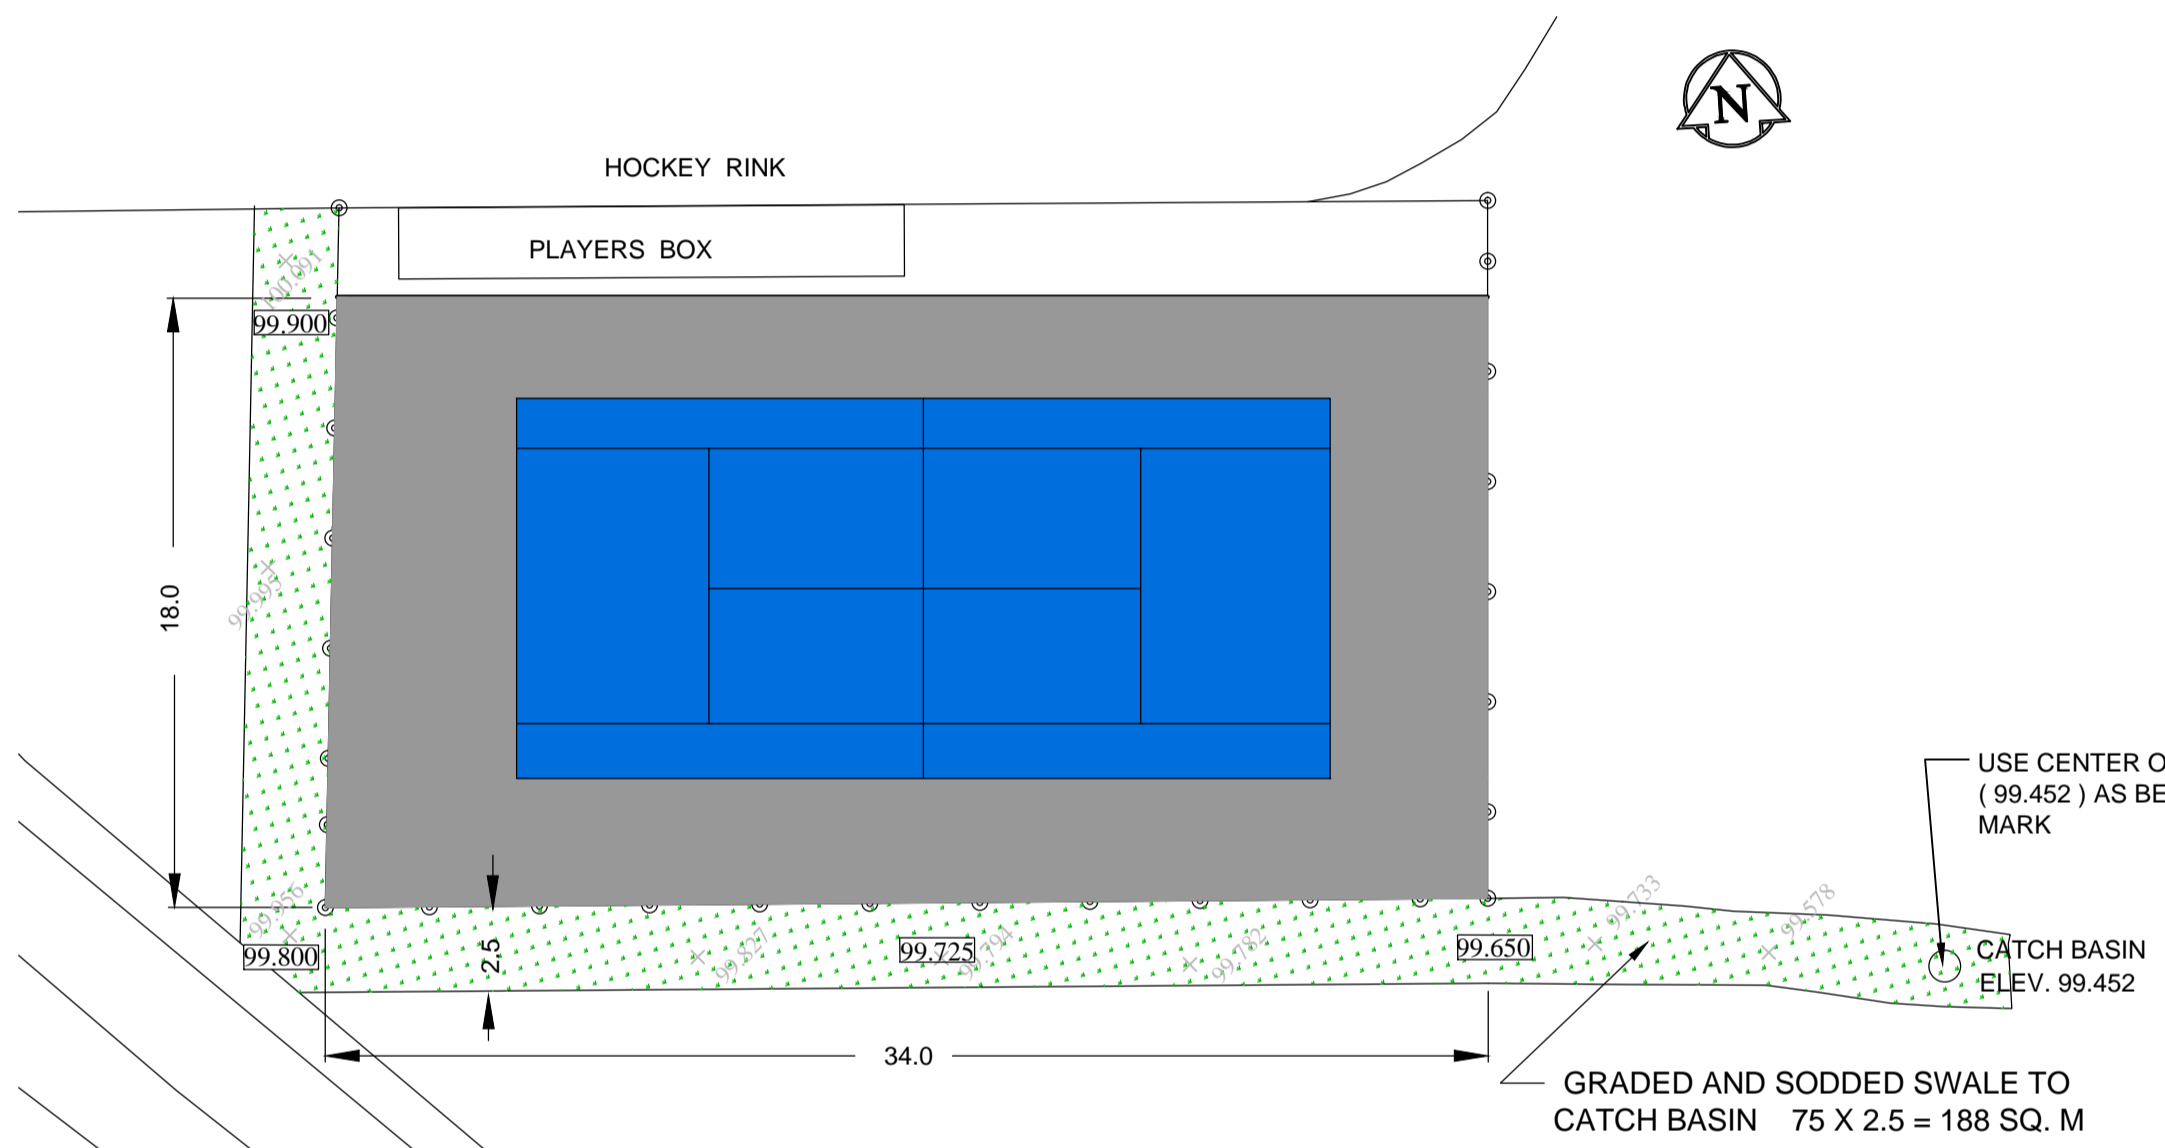

### WINDSOR CC TENNIS COURT PLEXIPAVE INSTALLATION

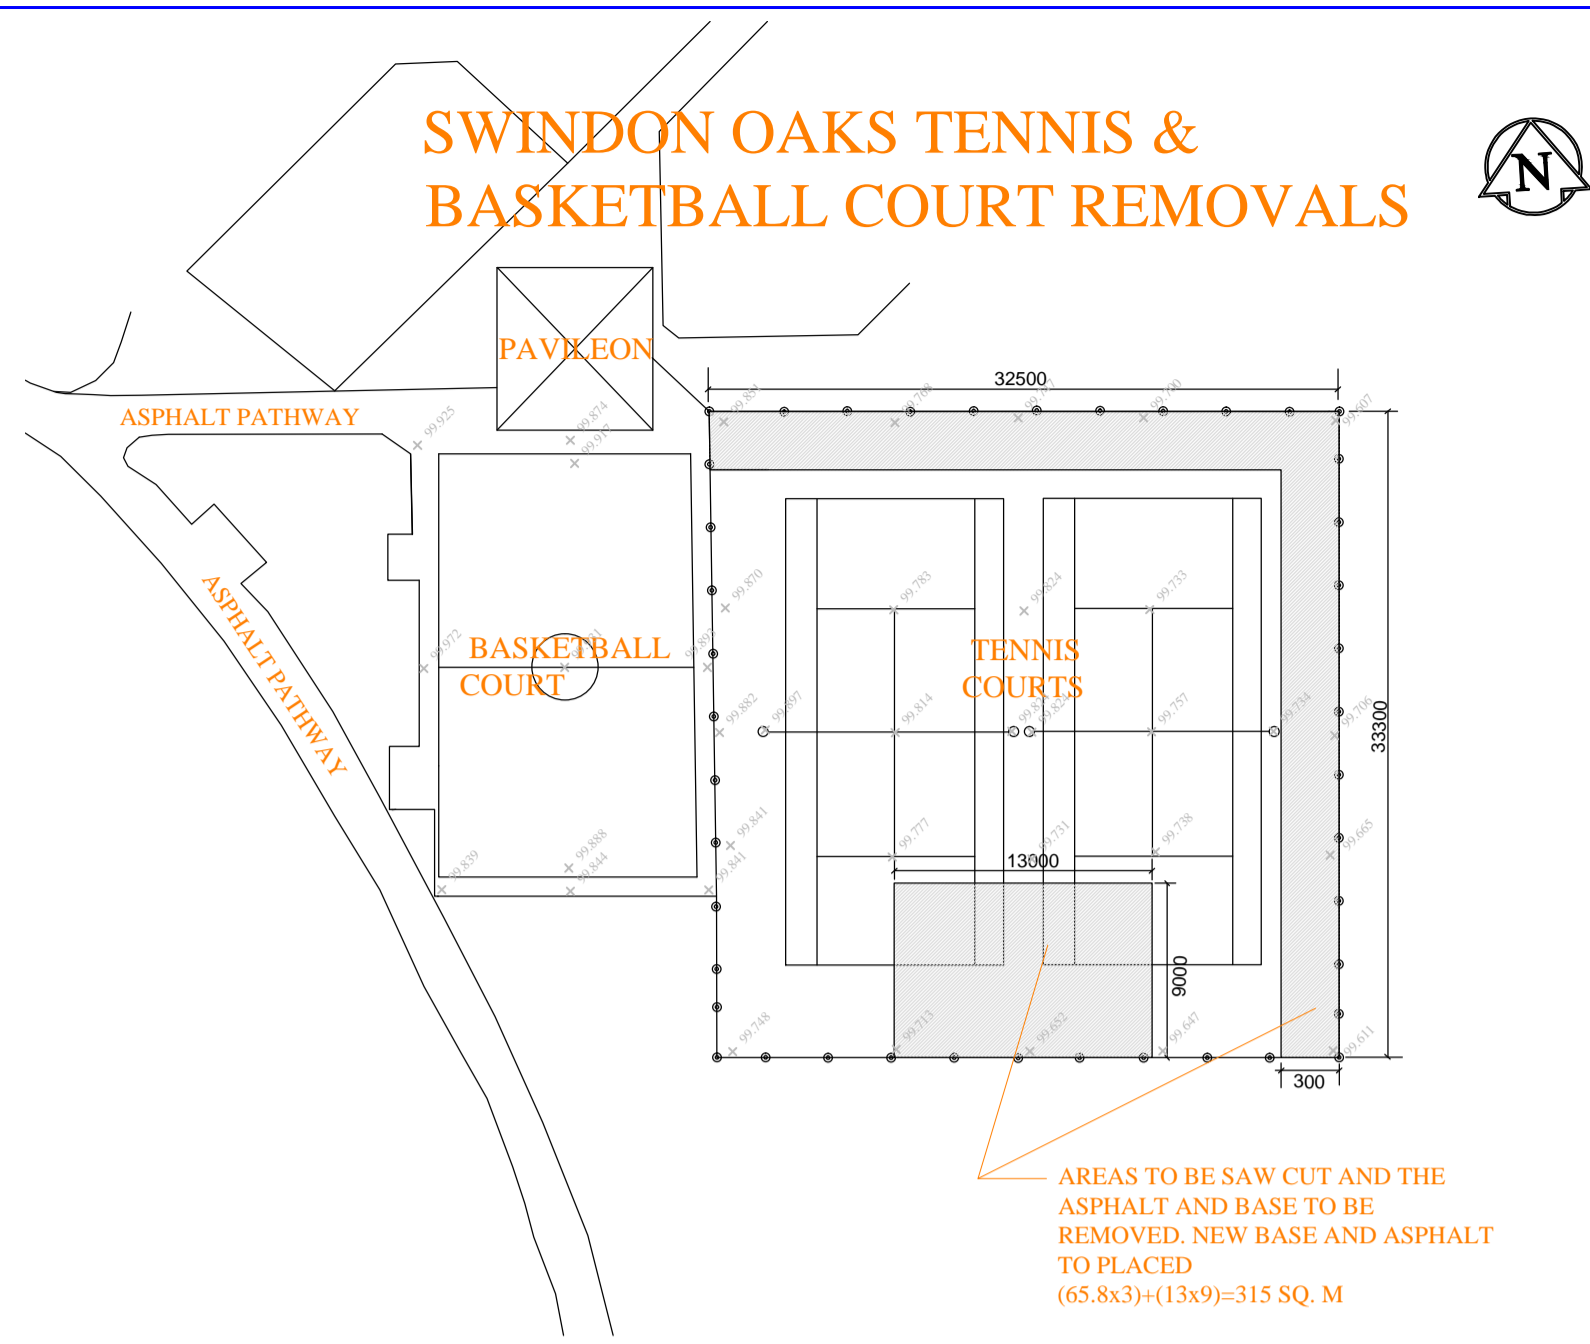

### SWINDON OAKS TENNIS & BASKETBALL COURT REMOVALS

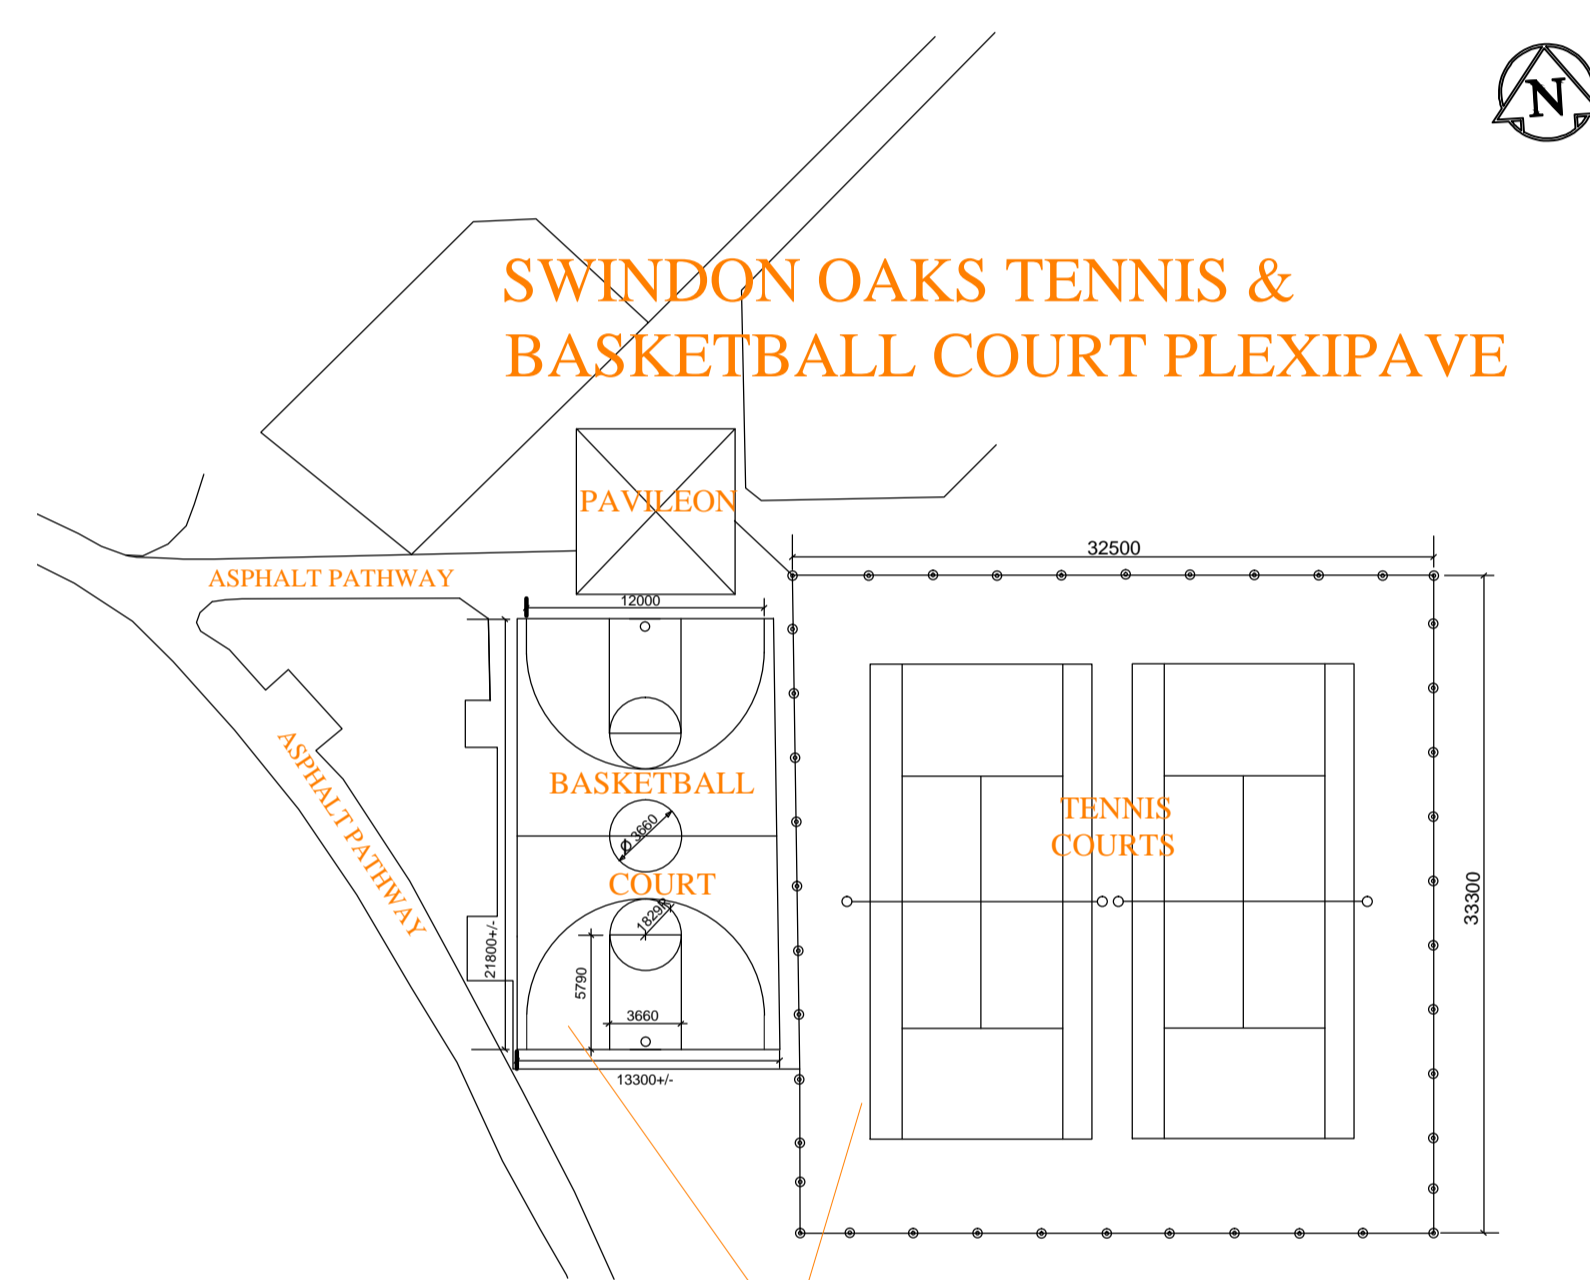


### SWINDON OAKS TENNIS & BASKETBALL COURT PLEXIPAVE

- GENERAL**
- THE CONTRACTOR SHALL ADHERE TO THE CITY OF WINNIPEG STANDARD CONSTRUCTION SPECIFICATIONS:
    - CW 3110-R9 SUB-GRADE, SUB-BASE AND BASE COURSE CONSTRUCTION
    - CW 3130-R1 SUPPLY AND INSTALLATION OF GEOTEXTILE FABRICS
    - CW 3170-R3 EARTHWORK AND GRADING
    - CW 3410-R7 ASPHALTIC CONCRETE PAVEMENT WORKS
    - CW 3510-R8 SODDING
  - THE CONTRACTOR SHALL PROVIDE ALL MATERIALS, LABOUR AND EQUIPMENT NECESSARY FOR EXCAVATION, REMOVAL, INSTALLATION AND RESTORATION OF THE JOB.
  - EXAMINE ALL PLANS AND SPECIFICATIONS PERTAINING TO THIS JOB. NOTIFY THE CITY OF WINNIPEG CONTRACT REPRESENTATIVE (TONNI BUUS) OF ERRORS OR OMISSIONS BEFORE COMMENCING THIS JOB.
  - THE CONTRACTOR SHALL OBTAIN ALL NECESSARY PERMITS, PAY ALL NECESSARY FEES AND GIVE ALL NECESSARY NOTICES.
  - ALL WORK COMPLETED SHALL BE ACCOMPLISHED IN A FIRST CLASS & WORKMAN LIKE STYLE
  - ACCESS TO THE SITE WILL BE DETERMINED AT A PRE-CONSTRUCTION MEETING. THE ACCESS SHALL BE MAINTAINED AND RESTORED BY THE CONTRACTOR AT HIS OWN EXPENSE AND APPROVED BY THE CONTRACT ADMINISTRATOR (TONNI BUUS).

- DELIVERABLES**
- THE CONTRACTOR SHALL MAINTAIN ONE SET OF PLANS AT JOB SITE WHICH HE SHALL CLEARLY NOTE ALL CHANGES OR DEVIATIONS FROM THE CONTRACT DOCUMENT AS THE JOB PROGRESSES
  - PLEXIPAVE SURFACING AND COLOUR LINE PAINTING SHALL BE APPLIED IN ADHERENCE TO MANUFACTURERS DIRECTIONS AND SPECIFICATIONS.


- LAYOUT**
- THE CONTRACTOR SHALL LAYOUT ALL WORK, ESTABLISHING ALL LINES, LEVELS AND CENTRES AND SHALL ASSUME RESPONSIBILITY FOR ANY ERRORS RESULTING FROM FAILURE TO USE ADEQUATE CAUTION.

### SWINDON OAKS TENNIS & BASKETBALL COURT PLEXIPAVE

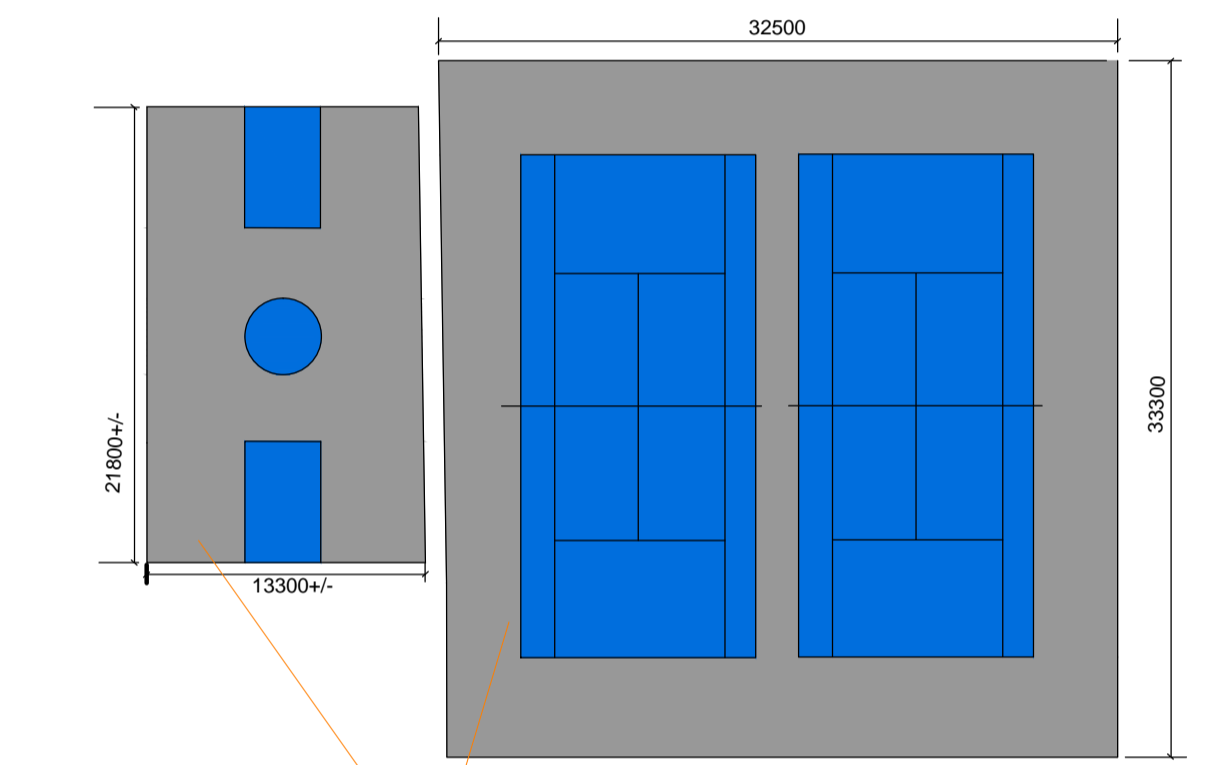

BASKETBALL AND TENNIS COURTS PLEXIPAVED DESIGN (13.3x21.8)+(32.5x33.3)=1,372 SQ.M




BASKETBALL AND TENNIS COURTS TO BE PLEXIPAVED WITH PLEXIPAVED LINES PAINTED (13.3x21.8)+(32.5x33.3)=1,372 SQ.M

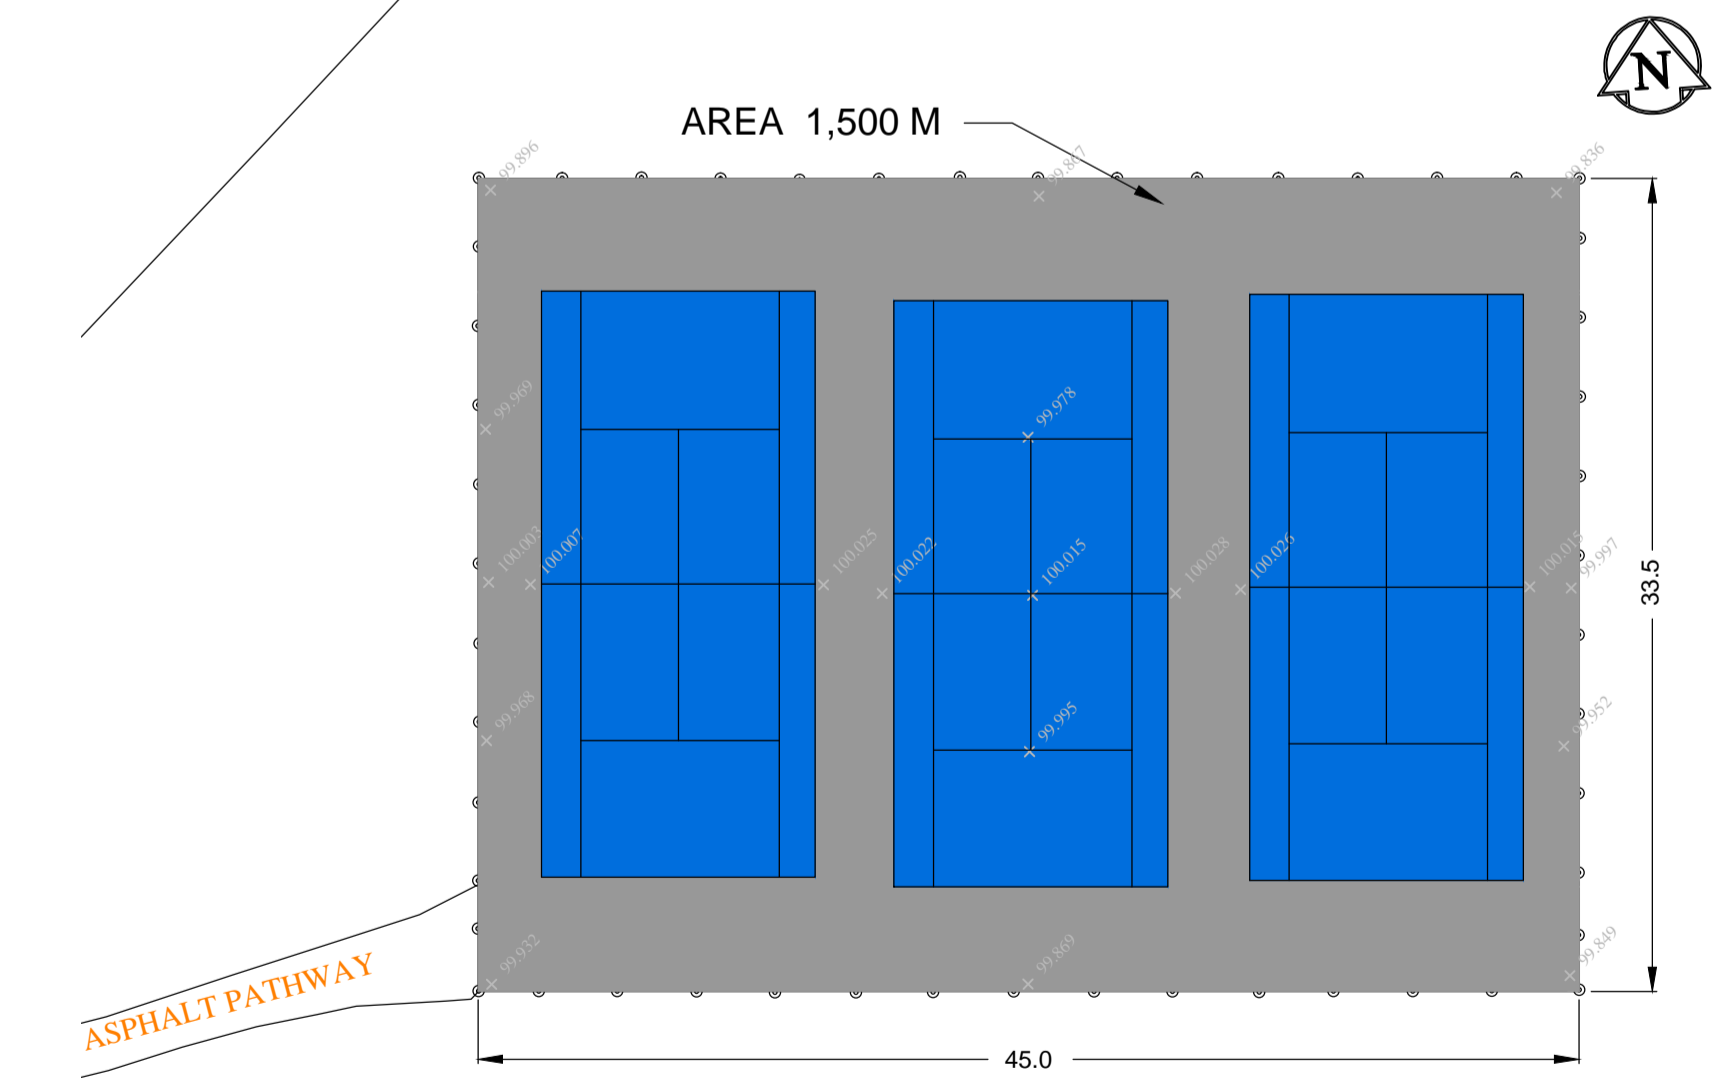

### VARSITY VIEW TENNIS COURTS

**METRIC**  
WHOLE NUMBERS INDICATE MILLIMETRES  
DECIMALIZED NUMBERS INDICATE METRES

**WARNING**  
IF POWER EQUIPMENT OR EXPLOSIVES ARE TO BE USED FOR EXCAVATION ON THIS PROJECT THE CONTRACTOR MUST:  
1) NOTIFY THE GAS COMPANY OF THE PROPOSED LOCATION OF EXCAVATION.  
2) TAKE PRECAUTION TO AVOID DAMAGE TO GAS COMPANY INSTALLATIONS.  
SEE PROVINCIAL REGULATION 210/72 FOR DETAILS

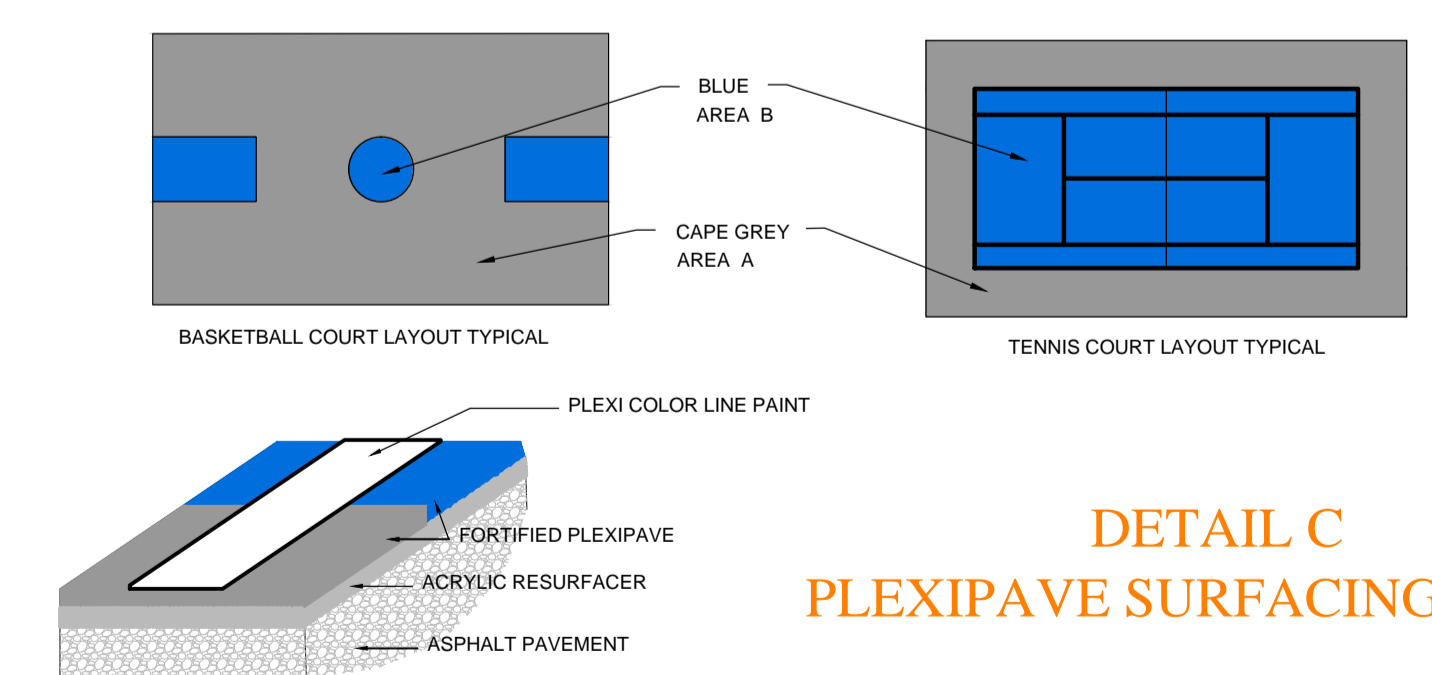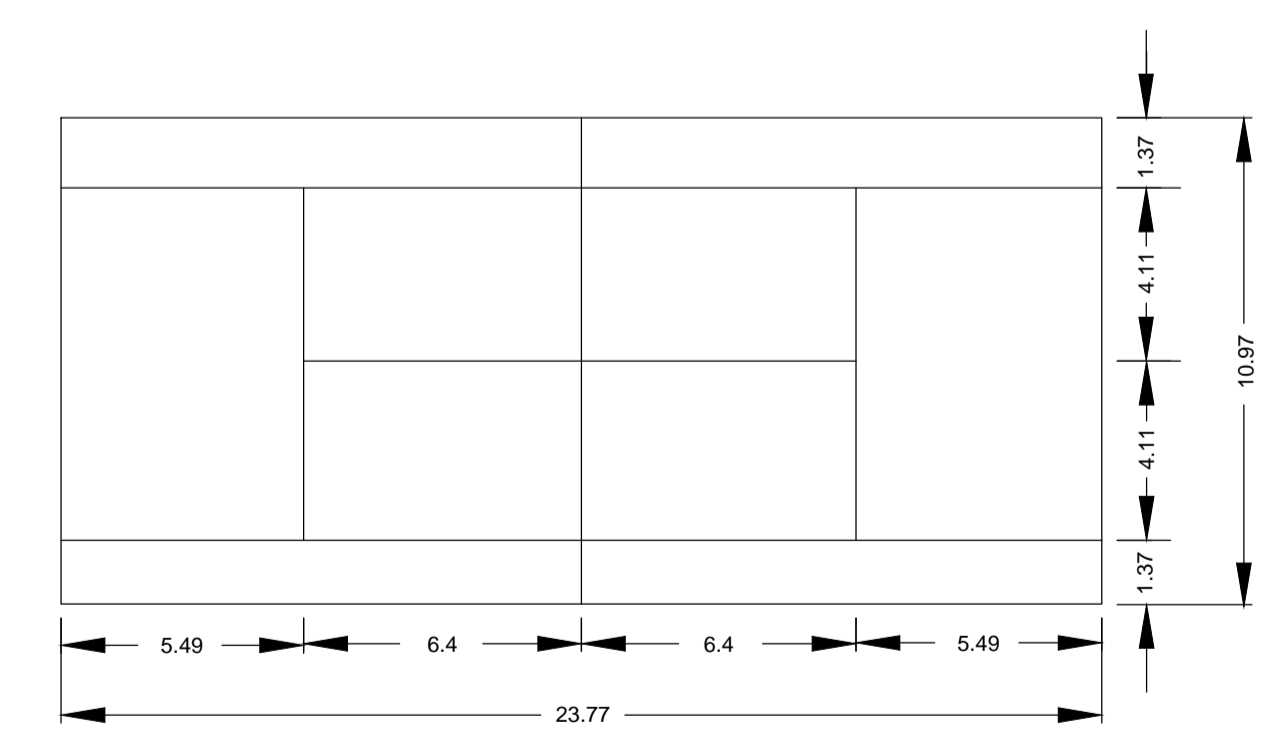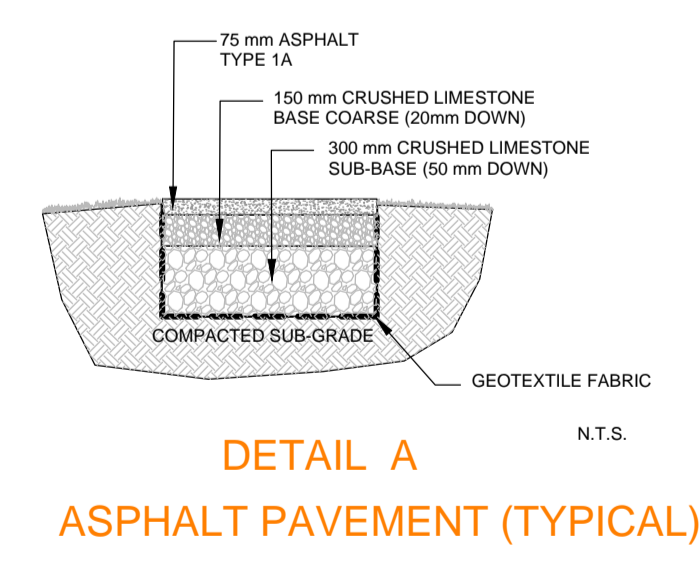

### DETAIL C PLEXIPAVE SURFACING

200 WM	WATERMAIN	200 WM	SL, HYDRO	150 WM	WATERMAIN	150 WM
⊕	HYDRANT	⊕	MTS	⊕	HYDRANT	⊕
⊗	VALVE	⊗	TRAFFIC SIGNALS	⊗	VALVE	⊗
525 LDS	LAND DRAINAGE SEWER	525 LDS	GAS	300 LDS	LAND DRAINAGE SEWER	300 LDS
375 WWS	WASTEWATER SEWER	375 WWS	SURVEY BAR	250 WWS	WASTEWATER SEWER	250 WWS
○	MANHOLE	⊙	BASE, POLE & LUMINARE	—X—	TOP OF ASPHALT	00.000
□	CATCH BASIN	◻	BURIED LIGHT CABLE	—X—	TOP OF LIMESTONE BASE	00.000
▽	CURB INLET	▽	TREE			
△	REDUCER	△				
×	COUPLER	×				
⊕	ANODE	⊕				
EXISTING	LEGEND-PLAN	PROPOSED	EXISTING	LEGEND-PLAN	PROPOSED	EXISTING

**LOCATION APPROVED**  
UNDERGROUND STRUCTURES

SUPV. U/G STRUCTURES COMMITTEE DATE

NOTE:  
LOCATION OF UNDERGROUND STRUCTURES AS SHOWN ARE BASED ON THE BEST INFORMATION AVAILABLE BUT NO GUARANTEE IS GIVEN THAT ALL EXISTING UTILITIES ARE SHOWN OR THAT THE GIVEN LOCATIONS ARE EXACT. CONFIRMATION OF EXISTENCE AND EXACT LOCATION OF ALL SERVICES MUST BE OBTAINED FROM THE INDIVIDUAL UTILITIES BEFORE PROCEEDING WITH CONSTRUCTION.

NO.	REVISIONS	DATE	BY
1	FOR REVIEW	JUNE 3, 2013 TB	

**CITY OF WINNIPEG**  
URBAN DESIGN  
PARKS AND PUBLIC SPACES

DESIGNED BY: \_\_\_\_\_ CHECKED BY: \_\_\_\_\_  
DRAWN BY: \_\_\_\_\_ APPROVED BY: \_\_\_\_\_  
HOR. SCALE: N.A. RELEASED FOR CONSTRUCTION: \_\_\_\_\_  
VERTICAL: \_\_\_\_\_ DATE: \_\_\_\_\_

LANDSCAPE ARCHITECTS' ENGINEER'S SEAL

339-2012  
FILENAME: RIVER HEIGHTS LAWN BOWLING GREEN LIGHTING

**THE CITY OF WINNIPEG**  
Planning, Property and Development Depart.  
Urban Design  
Parks and Public Spaces  
Unit 15-30 Fort Street

**PLEXIPAVE TENNIS & BASKETBALL COURTS**  
WINDSOR CC ( 99 Springside Dr. )  
SWINDON OAKS ( Swindon Way & Portsmouth Blvd. )  
VARSITY VIEW ( 4246 Ridgewood Ave. )

SHEET 1 OF 1  
CITY DRAWING NUMBER  
W.7-J1