
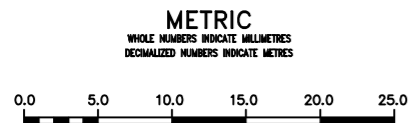
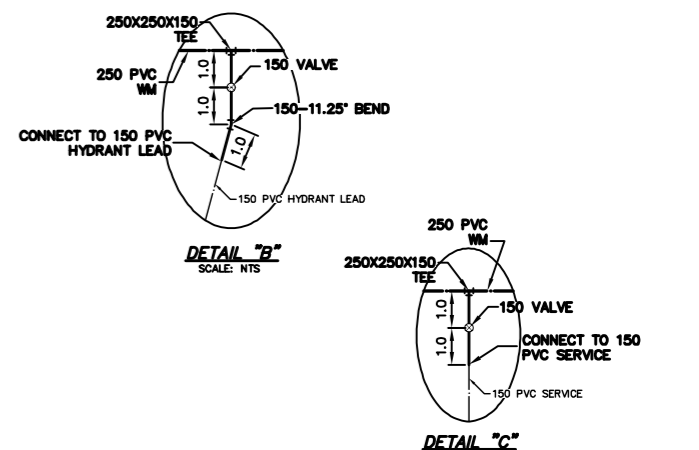


WATER SERVICE INFORMATION					
ADDRESS	SIZE (mm)	SIZE (mm)	SHORT & LONG MEASUREMENT	CORP. LOCATION	REMARKS
	MATERIAL (STREET)	MATERIAL (PROP.)			
2282 PORTAGE AVE	-	20	6.7 EHL	OPP OF SC	RECONNECT SERVICE
RESIDENTIAL	-	CU	128.82 EWL MOUNT ROYAL CR	OPP OF SC	RECONNECT SERVICE
2254 PORTAGE AVE	-	20	OPP WHL	OPP OF SC	RECONNECT SERVICE
RESIDENTIAL	-	CU	139.12 EWL MOUNT ROYAL CR	OPP OF SC	RECONNECT SERVICE
2246 PORTAGE AVE	-	-	4.7 EHL	OPP OF SC	RECONNECT SERVICE
RESIDENTIAL	-	-	85.68 WML BACKLANE	OPP OF SC	RECONNECT SERVICE
2238 PORTAGE AVE	-	-	OPP OF EHL	OPP OF SC	RECONNECT SERVICE
RESIDENTIAL	-	-	57.4 WML BACKLANE	OPP OF SC	RECONNECT SERVICE
2255 PORTAGE AVE	50	-	57.4 EWL	OPP OF SC	RECONNECT SERVICE
RESIDENTIAL	-	-	114.0 EWL MOUNT ROYAL CR	OPP OF SC	RECONNECT SERVICE

• SERVICES TO BE RENEWED TO R. ALL OTHERS TO BE RECONNECTED

NOTE: CHAINAGES SHOWN ARE ALONG N. R. OF PORTAGE AVE.

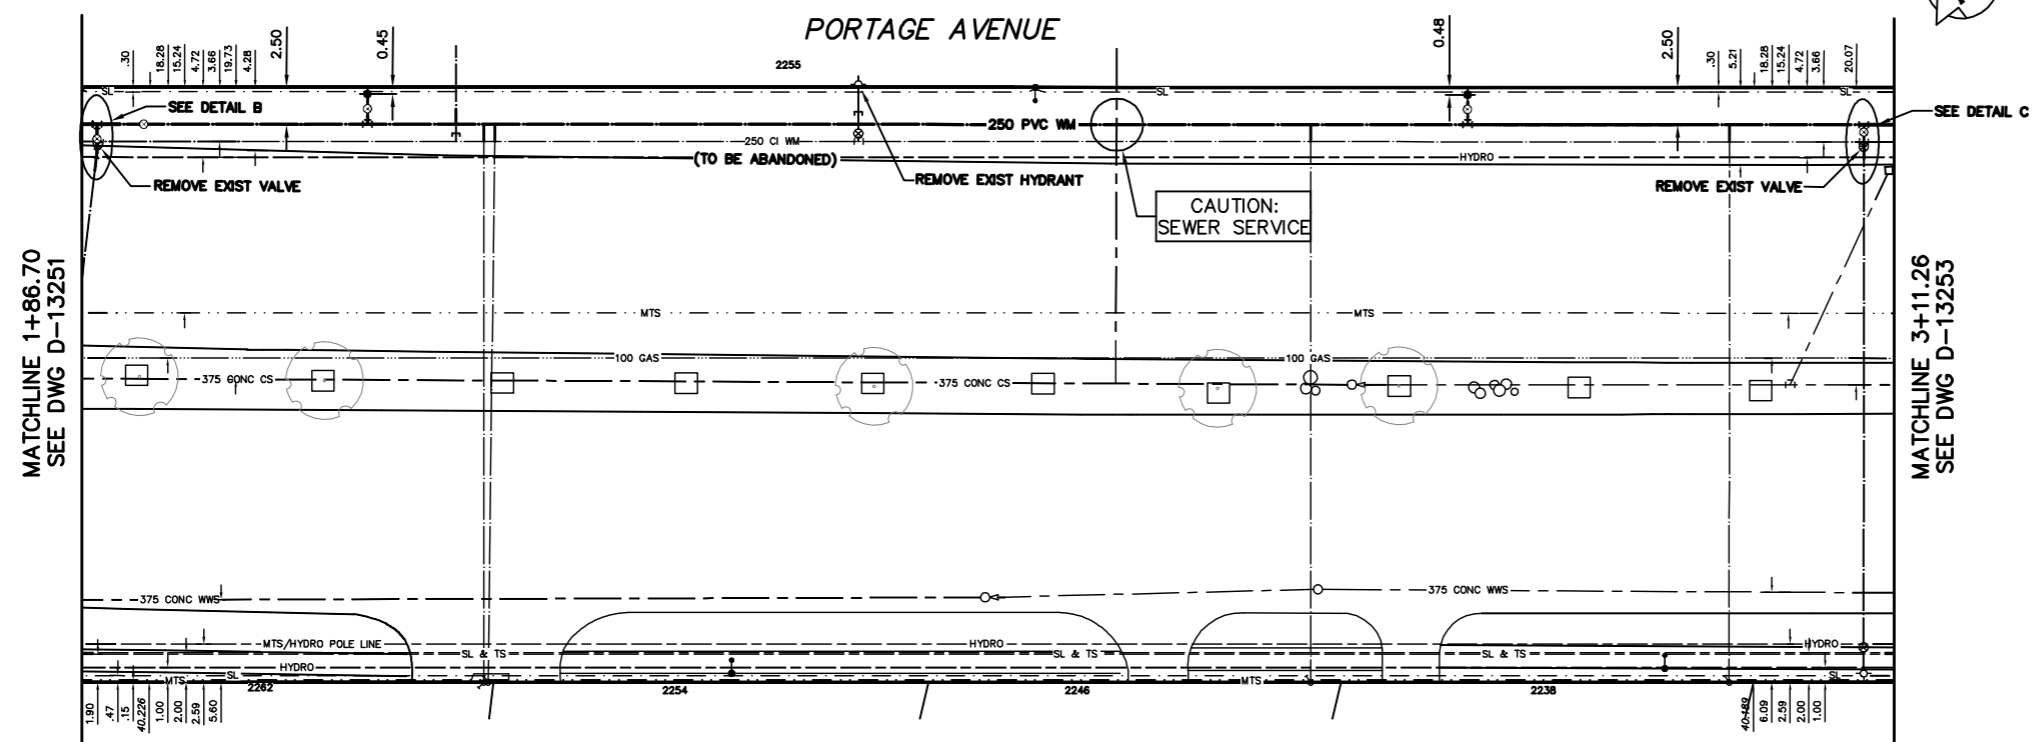

WARNING
IF POWER EQUIPMENT OR EXPLOSIVES ARE TO BE USED FOR EXCAVATION ON THIS PROJECT THE CONTRACTOR MUST:
1) NOTIFY THE GAS COMPANY OF THE PROPOSED LOCATION OF EXCAVATION.
2) TAKE PRECAUTION TO AVOID DAMAGE TO GAS COMPANY INSTALLATIONS.
SEE PROVINCIAL REGULATION 210/72 FOR DETAILS

LOCATION APPROVED UNDERGROUND STRUCTURES
SUPV. U/G STRUCTURES COMMITTEE DATE
NOTE:
LOCATION OF UNDERGROUND STRUCTURES AS SHOWN ARE BASED ON THE BEST INFORMATION AVAILABLE BUT NO GUARANTEE IS GIVEN THAT ALL EXISTING UTILITIES ARE SHOWN OR THAT THE GIVEN LOCATIONS ARE EXACT. CONFIRMATION OF EXISTENCE AND EXACT LOCATION OF ALL SERVICES MUST BE OBTAINED FROM THE INDIVIDUAL UTILITIES BEFORE PROCEEDING WITH CONSTRUCTION.

B.M. ELEV.	
CONSTRUCTION COMPLETION DATE: YYYY MM DD	
DESIGNED BY	MK
CHECKED BY	SC
DRAWN BY	RS
APPROVED BY	KZ
SCALE:	
HORIZONTAL	1:250
VERTICAL	1:50
RELEASED FOR CONSTRUCTION	K.R. ZUREK
DATE	2013 05 27
DATE	13-05-28
NO.	REVISIONS
DATE	BY

ENGINEER'S SEAL
ORIGINAL SIGNED BY S.R.J. COURNOYER 13-05-27
CONSULTANT DRAWING NUMBER

THE CITY OF WINNIPEG
Winnipeg
WATER AND WASTE DEPARTMENT
ENGINEERING DIVISION
2013 WATER RENEWALS
PORTAGE AVENUE
88 E OF MOUNT ROYAL CRESCENT TO
94 W OF CONWAY STREET

SHEET 10 OF 11
CITY DRAWING NUMBER
D-13252