


NOTE: CHAINAGES SHOWN ARE ALONG S. R. OF LEILA AVE.

CAUTION:
MTS & GAS ON
S SIDE OF LEILA AVE


LEILA AVENUE

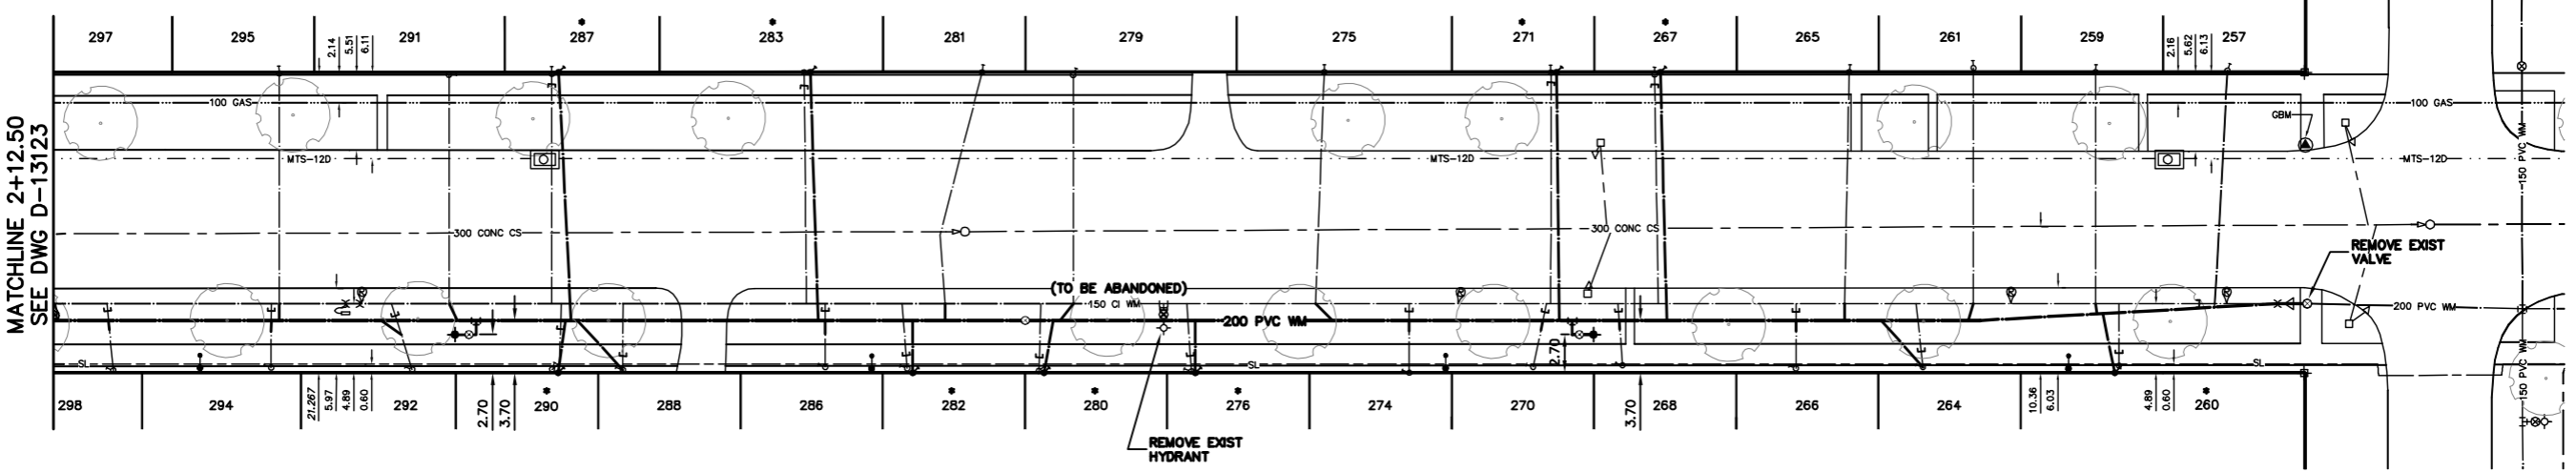

FOR WATER SERVICE TABLE
SEE DWG D-13123

CAUTION:
SL ON S SIDE
OF LEILA AVE

VALVES TO BE CLOCKWISE
TO CLOSE (BLACK OPERATING NUT)

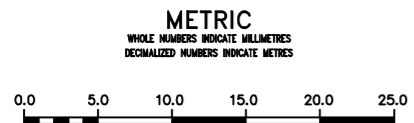

<p>WARNING</p> <p>IF POWER EQUIPMENT OR EXPLOSIVES ARE TO BE USED FOR EXCAVATION ON THIS PROJECT THE CONTRACTOR MUST:</p> <ol style="list-style-type: none"> NOTIFY THE GAS COMPANY OF THE PROPOSED LOCATION OF EXCAVATION. TAKE PRECAUTION TO AVOID DAMAGE TO GAS COMPANY INSTALLATIONS. <p>SEE PROVINCIAL REGULATION 210/72 FOR DETAILS</p>	<p>LOCATION APPROVED UNDERGROUND STRUCTURES</p> <p>SUPV. U/G STRUCTURES COMMITTEE DATE</p> <p>NOTE:</p> <p>LOCATION OF UNDERGROUND STRUCTURES AS SHOWN ARE BASED ON THE BEST INFORMATION AVAILABLE BUT NO GUARANTEE IS GIVEN THAT ALL EXISTING UTILITIES ARE SHOWN OR THAT THE GIVEN LOCATIONS ARE EXACT. CONFIRMATION OF EXISTENCE AND EXACT LOCATION OF ALL SERVICES MUST BE OBTAINED FROM THE INDIVIDUAL UTILITIES BEFORE PROCEEDING WITH CONSTRUCTION.</p>	<p>B.M. ELEV.</p> <p>CONSTRUCTION COMPLETION DATE: YYYY MM DD</p> <table border="1"> <tr><th>NO.</th><th>REVISIONS</th><th>DATE</th><th>BY</th></tr> <tr><td> </td><td> </td><td> </td><td> </td></tr> </table>	NO.	REVISIONS	DATE	BY					<p>DESIGNED BY LA</p> <p>DRAWN BY CJH</p> <p>SCALE: HORIZONTAL 1:250 VERTICAL 1:50</p> <p>DATE 2013 04 24</p>	<p>CHECKED BY SC</p> <p>APPROVED BY KZ</p> <p>RELEASED FOR CONSTRUCTION</p> <p>K.R. ZUREK</p> <p>DATE 13.04.24</p>	<p>ENGINEER'S SEAL</p> <p>ORIGINAL SIGNED BY S.R.J. COURNOYER 13-04-21</p> <p>CONSULTANT DRAWING NUMBER</p>	<p>THE CITY OF WINNIPEG</p> <p>WATER AND WASTE DEPARTMENT ENGINEERING DIVISION</p> <p>2013 WATER RENEWALS</p> <p>LEILA AVENUE 100 E OF SALTER STREET TO 212.50 E OF SALTER STREET</p>	<p>SHEET 5 OF 10</p> <p>CITY DRAWING NUMBER</p> <p>D-13124</p>
			NO.	REVISIONS	DATE	BY									
<p>PLOT DATE: 2013 04 24</p> <p>BID OPPORTUNITY: 350-2013 CONTRACT NUMBER: 9</p> <p>FILE PATH: R:\DRAWINGS\WATER\RENEWAL\2013_RENEWALS\CONT 9\LEILA.dwg</p>															