
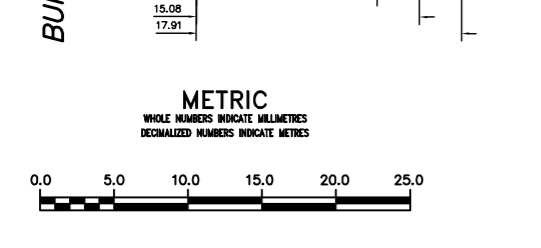


WATER SERVICE INFORMATION					
ADDRESS	SIZE (mm) MATERIAL (STREET)	SIZE (mm) MATERIAL (PROP.)	SHORT & LONG MEASUREMENT	CORP. LOCATION	REMARKS
239 SGT. TOMMY PRINCE RESIDENTIAL	20 CU	20	11.0 NSBL	0.4 S OF SC	RECONNECT SERVICE WYED W/241
241 SGT. TOMMY PRINCE RESIDENTIAL	20 CU	20	5.9 SNHL	OPP OF SC	RECONNECT SERVICE WYED W/239
242 SGT. TOMMY PRINCE RESIDENTIAL	20 CU	20	12.3 NNL BURROWS	OPP OF SC	RECONNECT SERVICE WYED W/239
243 SGT. TOMMY PRINCE RESIDENTIAL	12 CU	12	4.4 WEEL	OPP OF SC	RENEW TO PROPERTY WITH 20 CU
244 SGT. TOMMY PRINCE RESIDENTIAL	20 CU	20	6.8 WEL SGT TOMMY PRINCE	0.4 S OF SC	RENEW TO PROPERTY WITH 20 CU
246 SGT. TOMMY PRINCE RESIDENTIAL	12 CU	12	2.3 SNHL	OPP OF SC	RECONNECT SERVICE
247 SGT. TOMMY PRINCE RESIDENTIAL	20 CU	20	5.1 SNHL	OPP OF SC	RECONNECT SERVICE
248 SGT. TOMMY PRINCE RESIDENTIAL	12 CU	12	1.4 SNHL	OPP OF SC	RENEW TO PROPERTY WITH 20 CU
249 SGT. TOMMY PRINCE RESIDENTIAL	20 CU	20	17.1 SSL ALFRED	0.8 S OF SC	RECONNECT SERVICE
251 SGT. TOMMY PRINCE RESIDENTIAL	20 CU	20	24.9 SSL ALFRED	1.9 N OF SC	RECONNECT SERVICE
1039 ALFRED AVE RESIDENTIAL	20 CU	20	2.0 EEHL	1.9 N OF SC	RECONNECT SERVICE
1043 ALFRED AVE RESIDENTIAL	20 CU	20	0.7 WML SGT TOMMY PRINCE	OPP OF SC	RECONNECT SERVICE
1045 ALFRED AVE RESIDENTIAL	20 CU	20	5.1 SSSL	1.9 N OF SC	RECONNECT SERVICE
1048 BURROWS AVE RESIDENTIAL	20 CU	20	9.1 SSL ALFRED	1.3 W OF SC	RECONNECT SERVICE
			0.8 EEHL	OPP OF SC	RECONNECT SERVICE
			7.9 FEL SGT TOMMY PRINCE	OPP OF SC	RECONNECT SERVICE
			7.8 WML SGT TOMMY PRINCE	OPP OF SC	RECONNECT SERVICE
			7.9 WML SGT TOMMY PRINCE	OPP OF SC	RECONNECT SERVICE
			1.1 WEEL	0.4 W OF SC	RECONNECT SERVICE
			5.0 WEL SGT TOMMY PRINCE		

• SERVICES TO BE RENEWED TO R. ALL OTHERS TO BE RECONNECTED

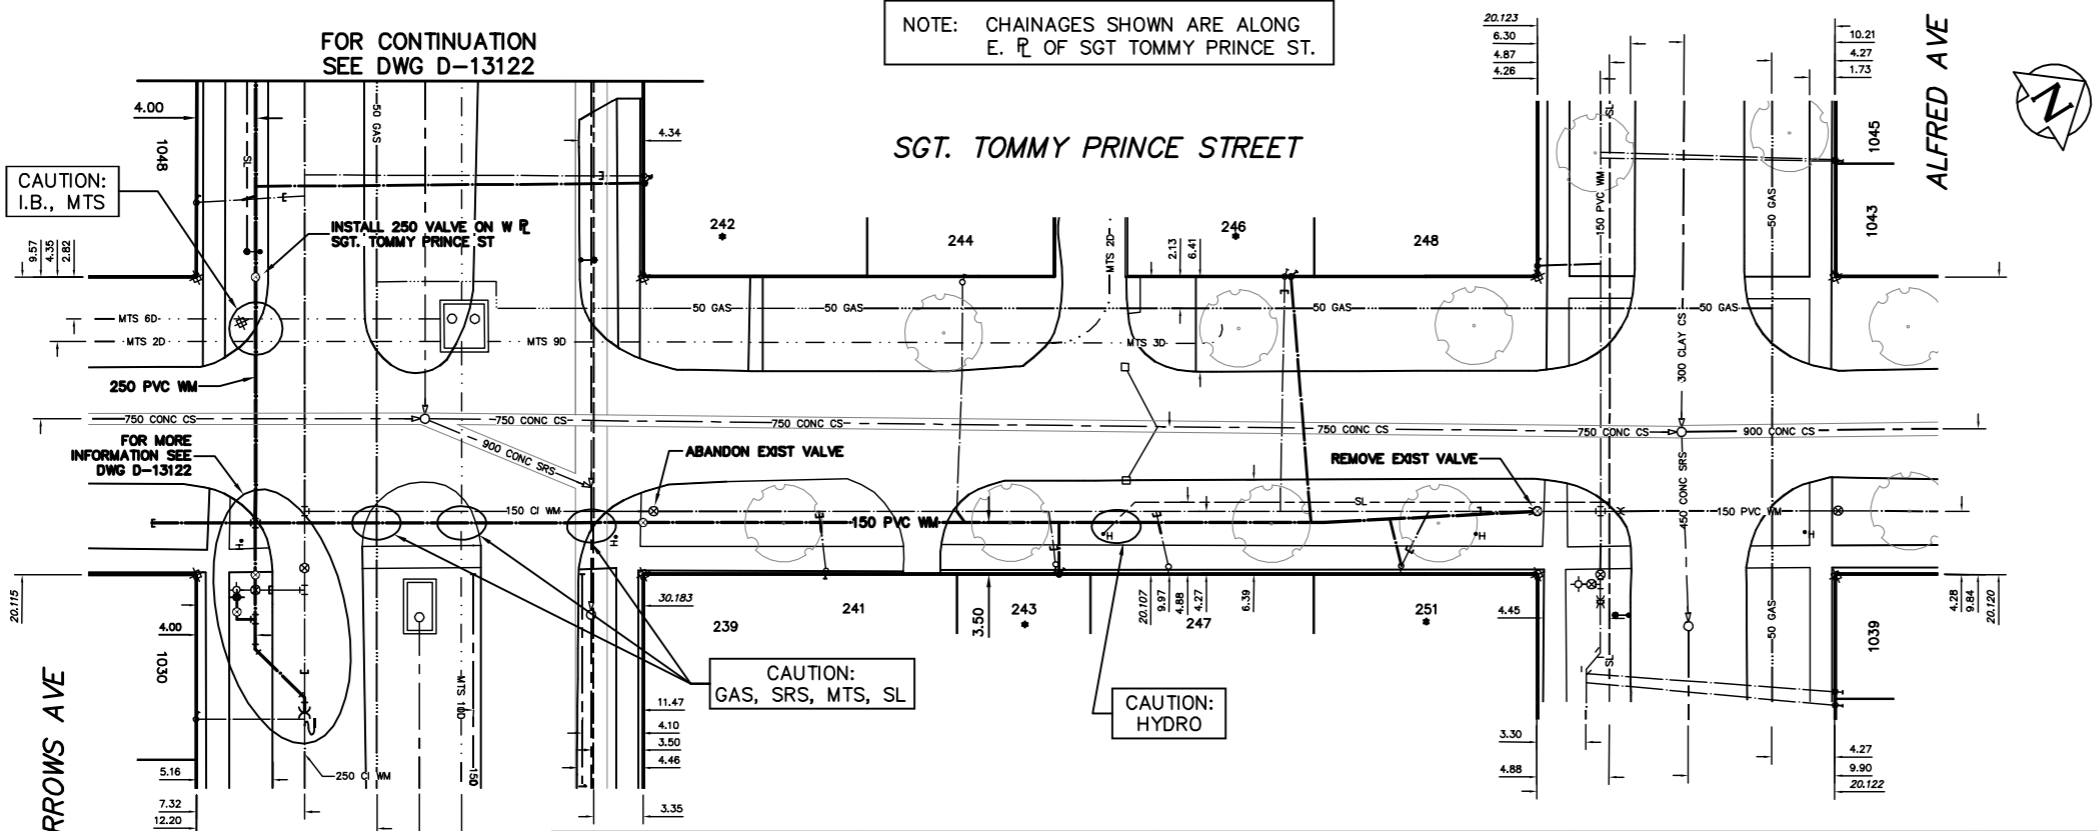

**WARNING**

IF POWER EQUIPMENT OR EXPLOSIVES ARE TO BE USED FOR EXCAVATION ON THIS PROJECT THE CONTRACTOR MUST:

- NOTIFY THE GAS COMPANY OF THE PROPOSED LOCATION OF EXCAVATION.
- TAKE PRECAUTION TO AVOID DAMAGE TO GAS COMPANY INSTALLATIONS.

SEE PROVINCIAL REGULATION 210/72 FOR DETAILS

**LOCATION APPROVED UNDERGROUND STRUCTURES**

SUPV. U/G STRUCTURES COMMITTEE DATE

NOTE:

LOCATION OF UNDERGROUND STRUCTURES AS SHOWN ARE BASED ON THE BEST INFORMATION AVAILABLE BUT NO GUARANTEE IS GIVEN THAT ALL EXISTING UTILITIES ARE SHOWN OR THAT THE GIVEN LOCATIONS ARE EXACT. CONFIRMATION OF EXISTENCE AND EXACT LOCATION OF ALL SERVICES MUST BE OBTAINED FROM THE INDIVIDUAL UTILITIES BEFORE PROCEEDING WITH CONSTRUCTION.

NO.	REVISIONS	DATE	BY

DESIGNED BY	LA	CHECKED BY	SC
DRAWN BY	RS/CJH	APPROVED BY	KZ
SCALE:		RELEASED FOR CONSTRUCTION	
HORIZONTAL	1:250		
VERTICAL	1:50		
		K.R. ZUREK	
		DATE	13.04.24

ENGINEER'S SEAL

ORIGINAL SIGNED BY S.R.J. COURNOYER 13-04-21

CONSULTANT DRAWING NUMBER

**THE CITY OF WINNIPEG**  
WATER AND WASTE DEPARTMENT  
ENGINEERING DIVISION

2013 WATER RENEWALS

SGT. TOMMY PRINCE STREET  
BURROWS AVENUE TO  
ALFRED AVENUE

SHEET 10 OF 10  
CITY DRAWING NUMBER  
D-13129