



BID OPPORTUNITY NO.: 384-2013

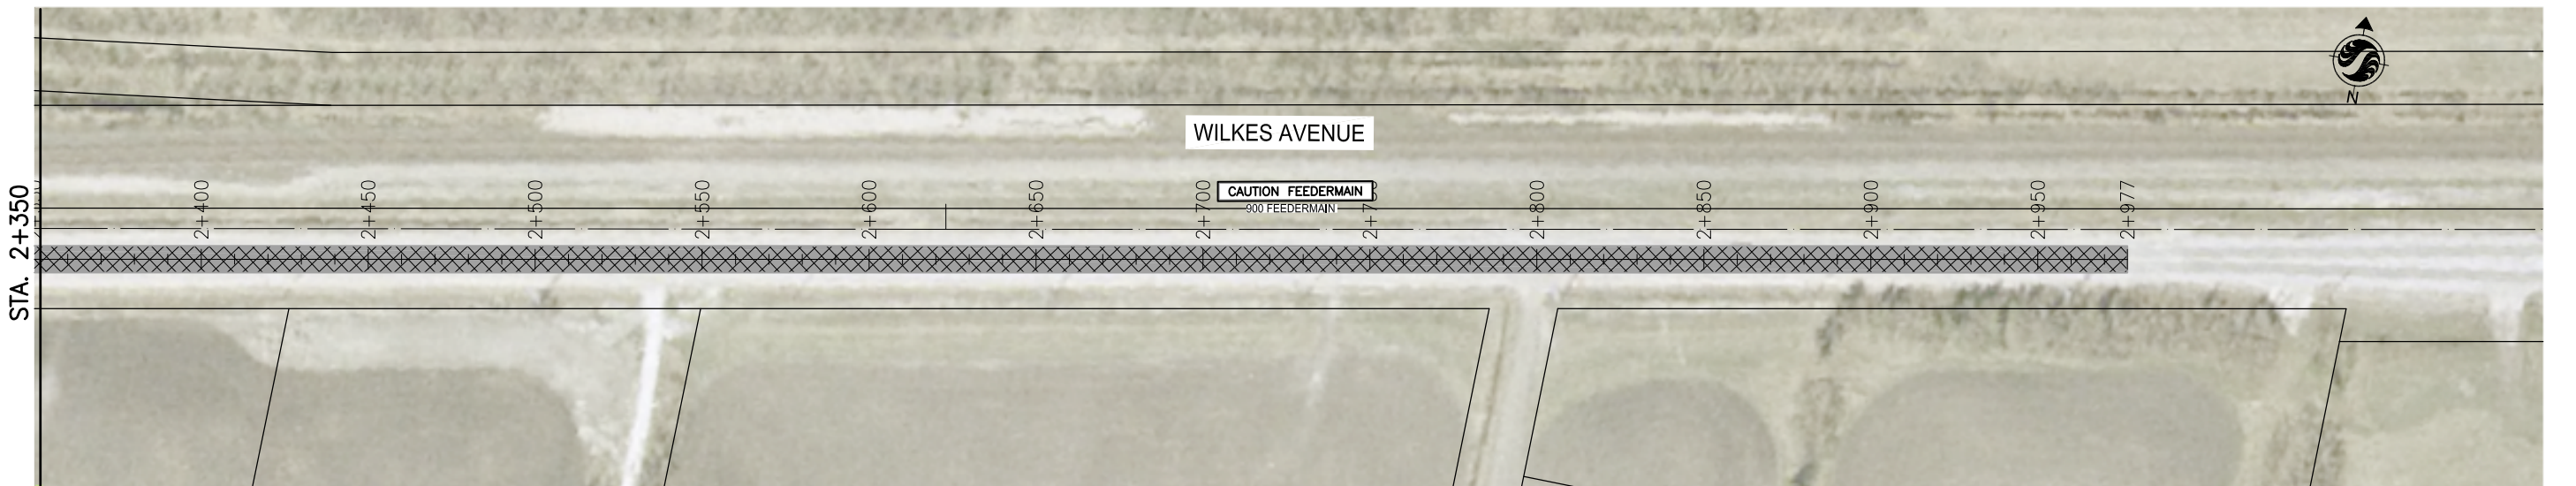

2013 STREETS MAINTENANCE PRESERVATION PROGRAM

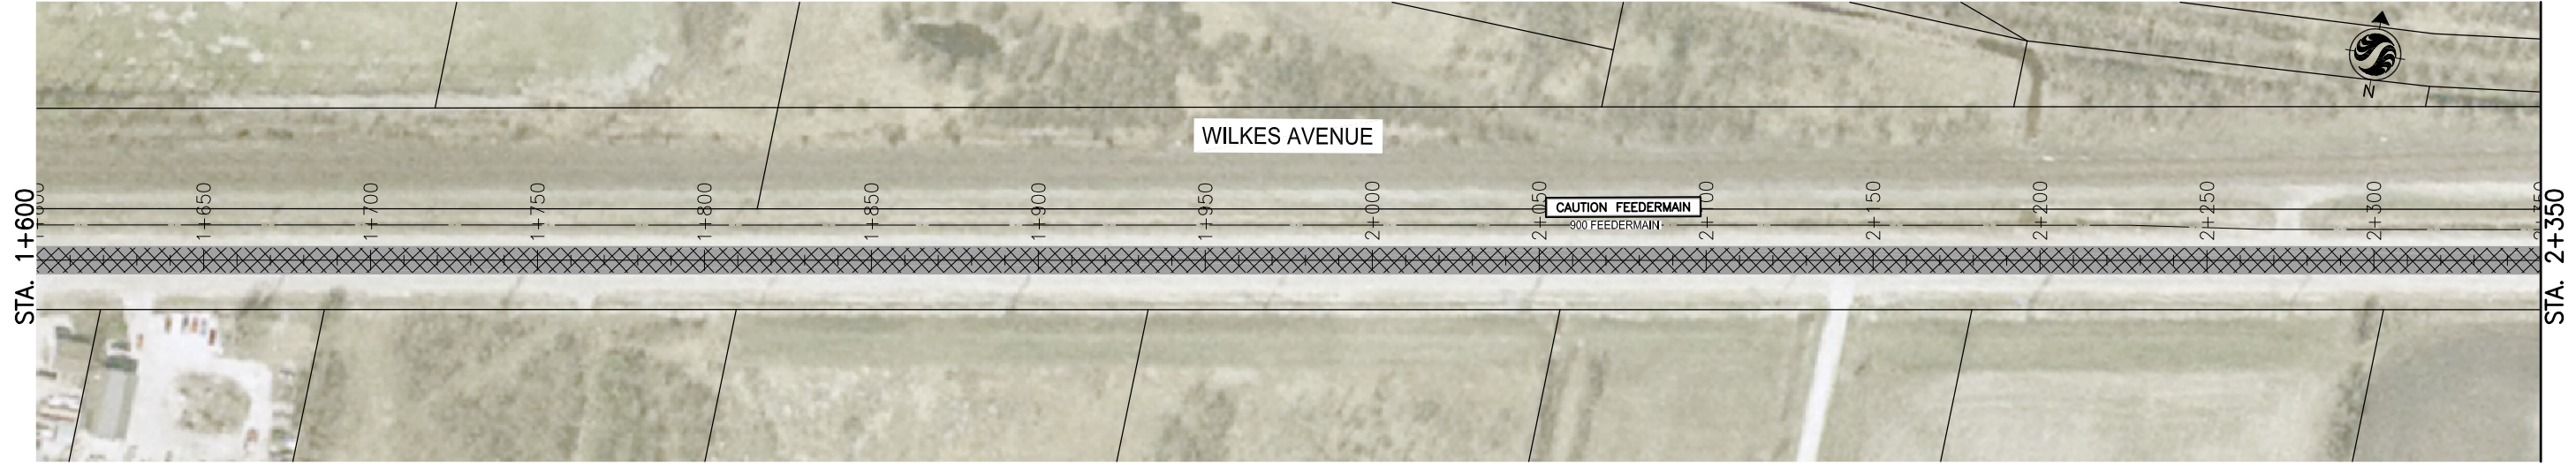

METRIC

WHOLE NUMBERS INDICATE MILLIMETRES
DECIMALIZED NUMBERS INDICATE METRES

APEGM
Certificate of Authorization
Stantec Consulting Ltd.
No. 1301


LEGEND
 **ASPHALT OVERLAY**
 **CONCRETE PAVEMENT PRESERVATION**

NOTE:
LOCATION OF UNDERGROUND STRUCTURES AS SHOWN ARE BASED ON THE BEST INFORMATION AVAILABLE BUT NO GUARANTEE IS GIVEN THAT ALL EXISTING UTILITIES ARE SHOWN OR THAT THE GIVEN LOCATIONS ARE EXACT. CONFIRMATION OF EXISTENCE AND EXACT LOCATION OF ALL SERVICES MUST BE OBTAINED FROM THE INDIVIDUAL UTILITIES BEFORE PROCEEDING WITH CONSTRUCTION.

B.M. ELEV.			
NO.	REVISIONS	DATE	BY
1	ISSUED FOR TENDER	13/05/06	S.B.C.
0	ISSUED FOR REVIEW	13/04/16	V.M.M.

Stantec Consulting Ltd.
905 Waverley Street, Winnipeg, Manitoba
Tel 204-489-5900 Fax 204-453-9012

DESIGNED BY B.Q.D.	CHECKED BY D.J.M.
DRAWN BY B.Q.D.	APPROVED BY S.B.C.
HOR. SCALE: 1:2000 VERTICAL: --	RELEASED FOR CONSTRUCTION: _____ DATE
DATE 13.04.09	DATE

ENGINEER'S SEAL

 REGISTERED PROFESSIONAL ENGINEER
 CONSULTANT DRAWING NO.
C-102

THE CITY OF WINNIPEG
PUBLIC WORKS DEPARTMENT
STREETS MAINTENANCE DIVISION

WILKES AVENUE
FAIRMONT RD. TO SHAFTESBURY BLVD.
STA. 1+600 TO STA. 2+977
ASPHALT OVERLAY

SHEET 2 OF 8
CAD FILE DRAWING NUMBER 06030c-101-xxx.DWG
CITY DRAWING NUMBER