


BID OPPORTUNITY NO.: 384-2013

2013 STREETS MAINTENANCE PRESERVATION PROGRAM

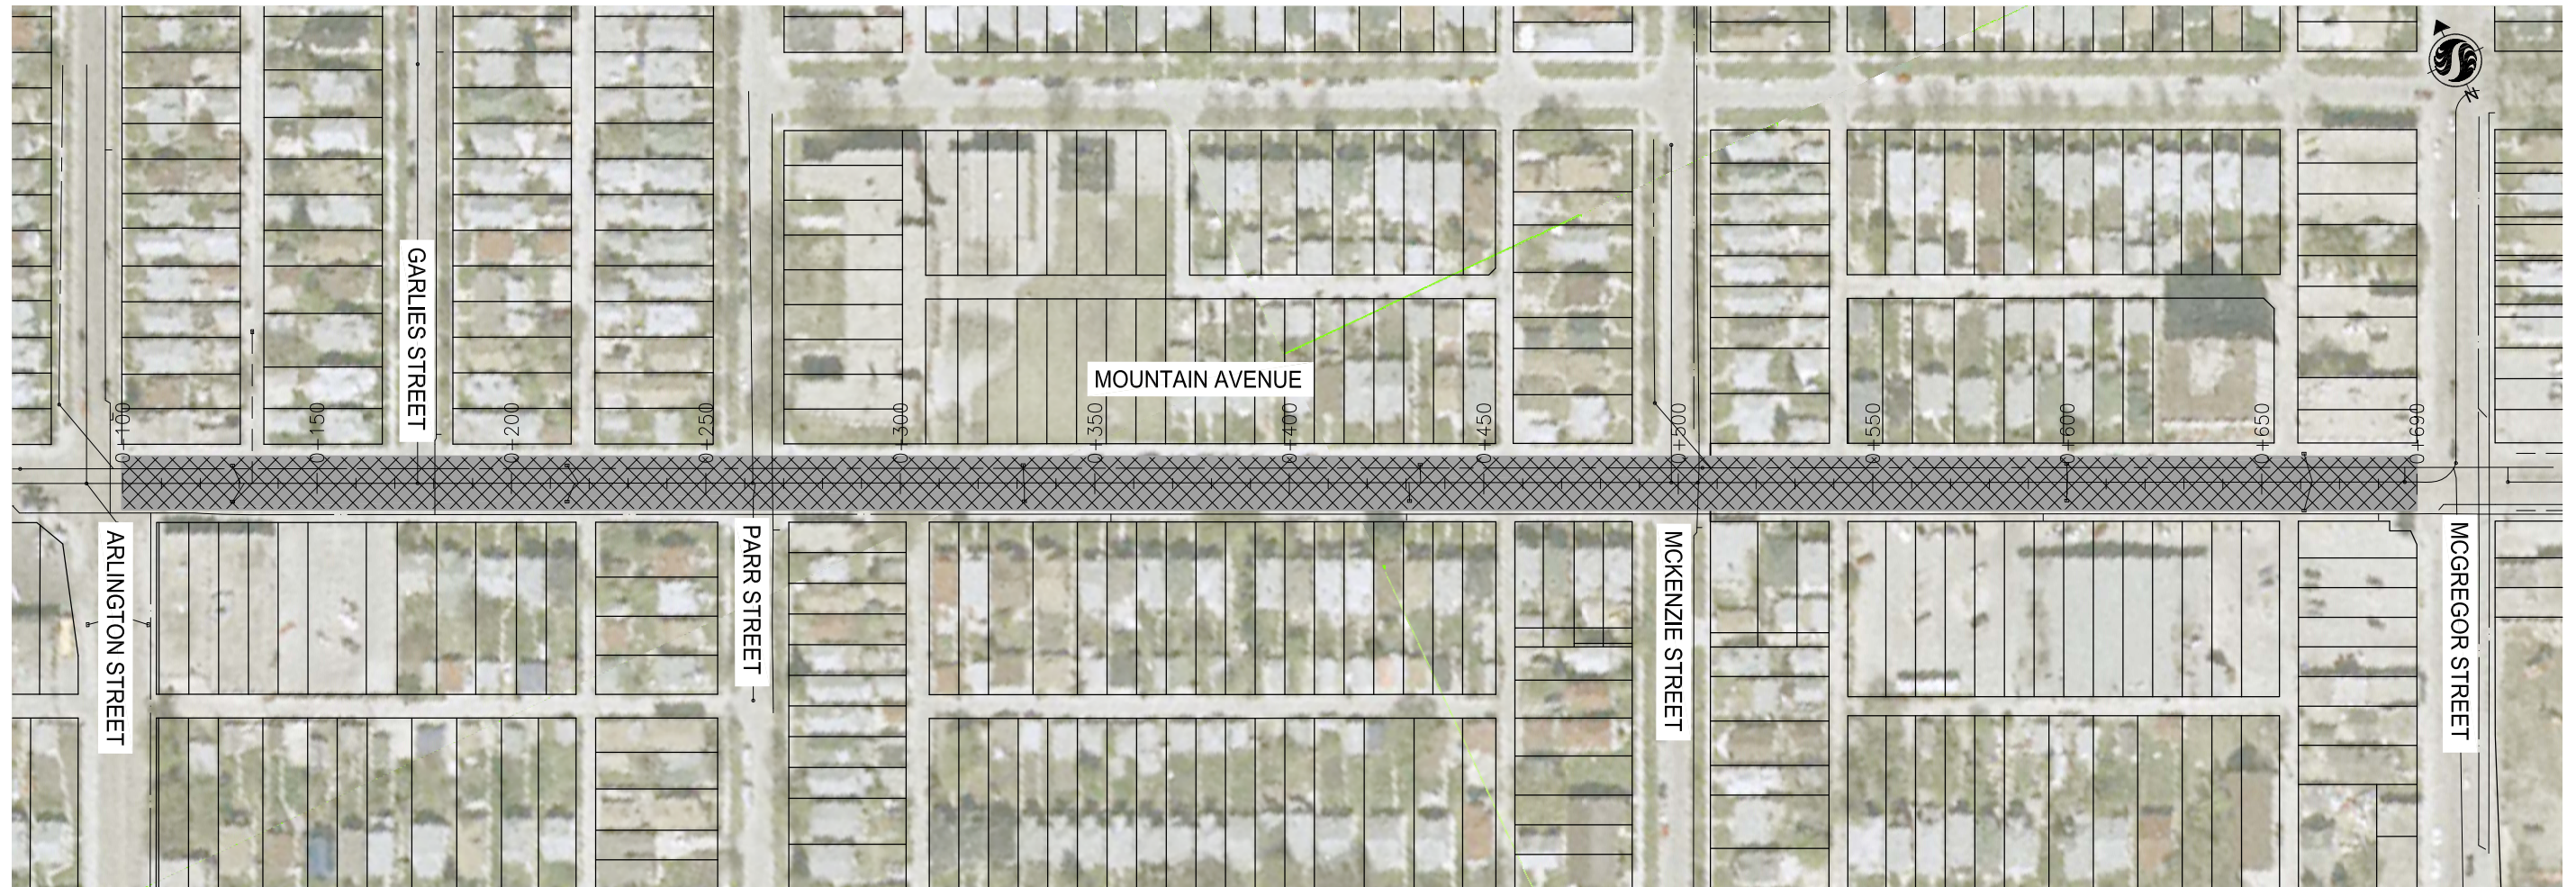

METRIC

WHOLE NUMBERS INDICATE MILLIMETRES
DECIMALIZED NUMBERS INDICATE METRES



Certificate of Authorization
Stantec Consulting Ltd.
No. 1301

LEGEND
 ASPHALT OVERLAY
 CONCRETE PAVEMENT PRESERVATION

NOTE:
 LOCATION OF UNDERGROUND STRUCTURES AS SHOWN ARE BASED ON THE BEST INFORMATION AVAILABLE BUT NO GUARANTEE IS GIVEN THAT ALL EXISTING UTILITIES ARE SHOWN OR THAT THE GIVEN LOCATIONS ARE EXACT. CONFIRMATION OF EXISTENCE AND EXACT LOCATION OF ALL SERVICES MUST BE OBTAINED FROM THE INDIVIDUAL UTILITIES BEFORE PROCEEDING WITH CONSTRUCTION.

NO.	REVISIONS	DATE	BY
1	ISSUED FOR TENDER	13/05/06	S.B.C.
0	ISSUED FOR REVIEW	13/04/16	V.M.M.

Stantec Consulting Ltd.
 905 Waverley Street, Winnipeg, Manitoba
 Tel 204-489-5900 Fax 204-453-9012

DESIGNED BY B.Q.D.	CHECKED BY D.J.M.
DRAWN BY B.Q.D.	APPROVED BY S.B.C.
HOR. SCALE: 1:1750 VERTICAL: --	RELEASED FOR CONSTRUCTION: _____ DATE
DATE 13.04.09	DATE

ENGINEER'S SEAL
 PROVINCE OF MANITOBA
 REGISTERED PROFESSIONAL ENGINEER
 S.B. COOK
 MEMBER 10056
 CONSULTANT DRAWING NO.
C-103

THE CITY OF WINNIPEG
 PUBLIC WORKS DEPARTMENT
 STREETS MAINTENANCE DIVISION

MOUNTAIN AVENUE
 ARLINGTON ST. TO MCGREGOR ST.
 STA. 0+100 TO STA. 0+690
 ASPHALT OVERLAY

SHEET 3 OF 8
CAD FILE DRAWING NUMBER 06030c-101-xxx.DWG
CITY DRAWING NUMBER