


BID OPPORTUNITY NO.: 384-2013

2013 STREETS MAINTENANCE PRESERVATION PROGRAM

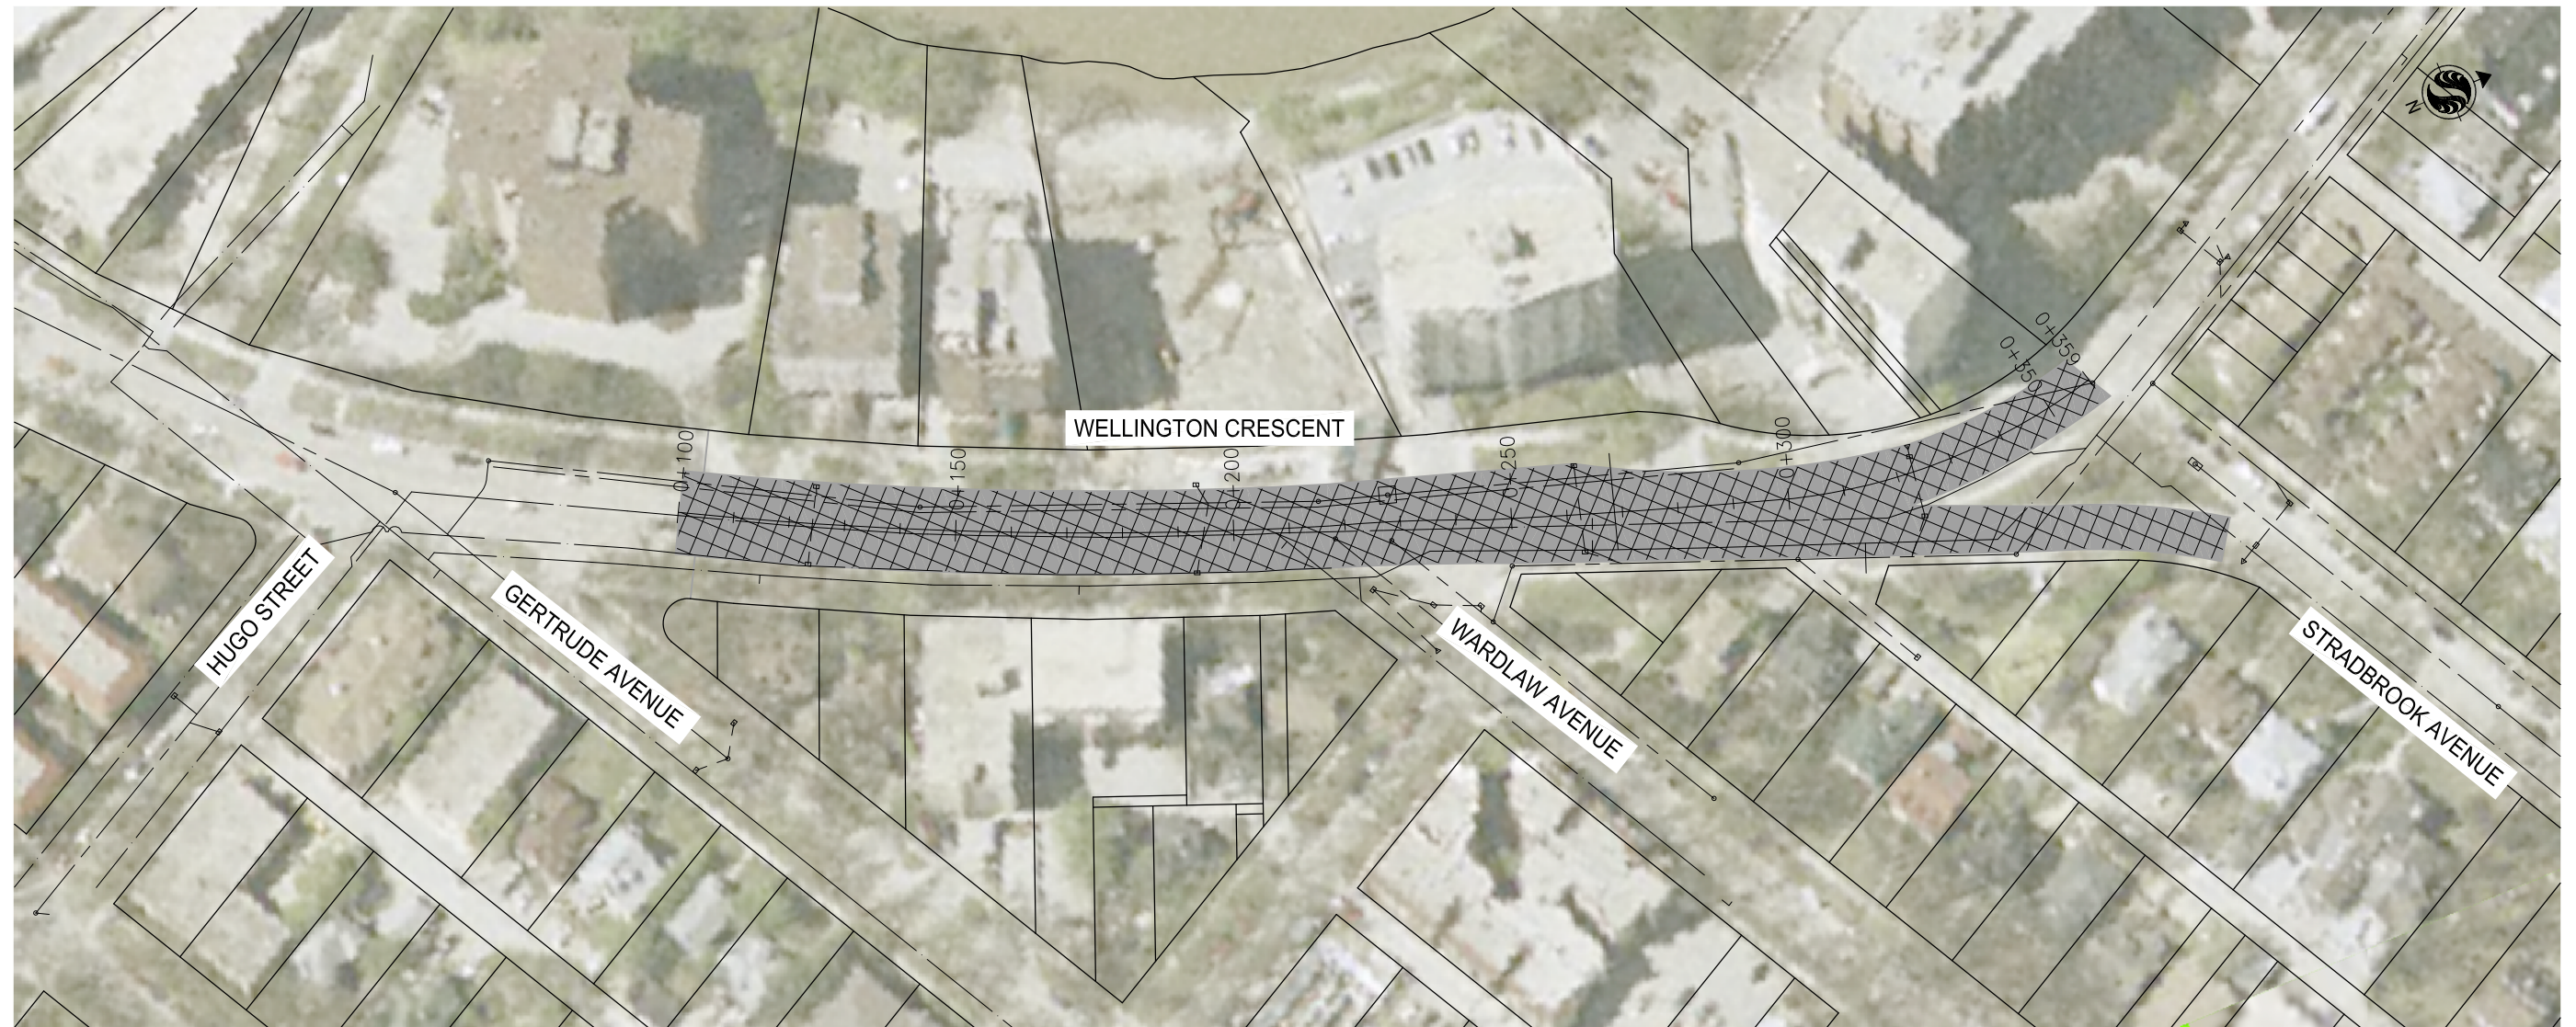

**METRIC**

WHOLE NUMBERS INDICATE MILLIMETRES  
DECIMALIZED NUMBERS INDICATE METRES



Certificate of Authorization

Stantec Consulting Ltd.

No. 1301

**LEGEND**  
**ASPHALT OVERLAY**  
**CONCRETE PAVEMENT PRESERVATION**

**NOTE:**  
 LOCATION OF UNDERGROUND STRUCTURES AS SHOWN ARE BASED ON THE BEST INFORMATION AVAILABLE BUT NO GUARANTEE IS GIVEN THAT ALL EXISTING UTILITIES ARE SHOWN OR THAT THE GIVEN LOCATIONS ARE EXACT. CONFIRMATION OF EXISTENCE AND EXACT LOCATION OF ALL SERVICES MUST BE OBTAINED FROM THE INDIVIDUAL UTILITIES BEFORE PROCEEDING WITH CONSTRUCTION.

B.M. ELEV.			
NO.	REVISIONS	DATE	BY
1	ISSUED FOR TENDER	13/05/06	S.B.C.
0	ISSUED FOR REVIEW	13/04/16	V.M.M.

**Stantec Consulting Ltd.**  
 905 Waverley Street, Winnipeg, Manitoba  
 Tel 204-489-5900 Fax 204-453-9012

DESIGNED BY B.Q.D.	CHECKED BY D.J.M.
DRAWN BY B.Q.D.	APPROVED BY S.B.C.
HOR. SCALE: 1:1250 VERTICAL: --	RELEASED FOR CONSTRUCTION: _____ DATE
DATE 13.04.09	DATE

ENGINEER'S SEAL  
  
 CONSULTANT DRAWING NO.  
**C-104**

**THE CITY OF WINNIPEG**  
 PUBLIC WORKS DEPARTMENT  
 STREETS MAINTENANCE DIVISION

**WELLINGTON CRESCENT**  
 HUGO ST. TO STRADBROOK AVE.  
 STA. 0+100 TO STA. 0+359  
 ASPHALT OVERLAY

SHEET	OF
4	8
CAD FILE DRAWING NUMBER 06030c-101-xxx.DWG	
CITY DRAWING NUMBER	